

SSDA DRAWING LIST			
SHEET NUMBER	SHEET NAME	CURRENT REVISION DATE	CURRENT REVISION NO.
02A-XX-01	COVER SHEET	22/01/2025	08
02A-XX-02	EXISTING SITE LOCATION	16/10/2024	05
02A-XX-03	DEMOLITION PLAN	16/10/2024	05
02A-XX-04	PROPOSED SITE PLAN	16/10/2024	07
02A-XX-10	PROPOSED SITE ELEVATIONS	16/10/2024	06
02B-01-02	GENERAL ARRANGEMENT PLAN - LEVEL 01	16/01/2025	08
02B-02-02	GENERAL ARRANGEMENT PLAN - LEVEL 02	16/01/2025	08
02B-03-02	GENERAL ARRANGEMENT PLAN - LEVEL 03	16/01/2025	08
02B-04-02	GENERAL ARRANGEMENT PLAN - LEVEL 04	16/01/2025	08
02B-05-02	GENERAL ARRANGEMENT PLAN - LEVEL 05	16/01/2025	08
02B-06-02	GENERAL ARRANGEMENT PLAN - ROOF	22/01/2025	09
02C-XX-01	NORTH ELEVATION	16/10/2024	04
02C-XX-02	WEST ELEVATION	16/10/2024	04
02C-XX-03	SOUTH ELEVATION	16/10/2024	07
02C-XX-04	EAST ELEVATION	16/10/2024	07
02D-XX-01	SECTIONS	16/01/2025	08
02D-XX-02	SECTIONS	16/01/2025	08
02D-XX-03	SECTIONS	16/01/2025	05
02D-XX-04	SECTIONS	16/01/2025	04
02D-XX-05	SECTIONS	22/01/2025	01
02P-XX-01	PROPOSED SITE PERSPECTIVES - VIEW 1	16/10/2024	07
02P-XX-02	PROPOSED SITE PERSPECTIVES - VIEW 2	16/10/2024	07
02P-XX-03	PROPOSED SITE PERSPECTIVES - VIEW 3	16/10/2024	07
02P-XX-04	PROPOSED SITE PERSPECTIVES - VIEW 4	16/10/2024	07
02U-XX-02	PROPOSED SITE ANALYSIS PLAN	16/10/2024	04
02U-XX-12	PROPOSED SITE SHADOW DIAGRAMS	16/10/2024	05
02Y-XX-02	SCHEDULE OF FINISHES	16/10/2024	06



BVN

ARCHITECTS REGISTRATION BOARD /
NOMINATED ARCHITECTS

NEW	OLD
9356 NINOTSKHA TITOKOSKY	5527 NEIL LOGAN
7115 JULIAN ASHTON	2709 BRIAN DONOVAN
7033 MATTHEW BLAIR	1596 MARK GRAMMER
7151 PHILLIP ROSSINGTON	5528 DAVID KELLY
7439 PETER TITMUS	3866 KEVIN O'BRIEN
10447 ALISON BOUNDS	
10705 CATHERINE SKINNER	

Telephone +61 2 8297 7200
Facsimile +61 2 8297 7299
www.bvn.com.au

INTELLECTUAL PROPERTY

COPYRIGHT BVN ARCHITECTURE PTY LIMITED (UNLESS OTHERWISE
DEFINED IN THE CONSULTANCY AGREEMENT), THIS DOCUMENT MAY
ONLY BE USED FOR THE EXPRESS PURPOSE AND PROJECT FOR
WHICH IT HAS BEEN CREATED AND DELIVERED. AS NOTIFIED IN
WRITING BY BVN, AND THIS DOCUMENT MAY NOT BE OTHERWISE USED,
OR COPIED. ANY UNAUTHORISED USE OF THIS DOCUMENT IS AT THE
USER'S SOLE RISK AND WITHOUT LIMITING BVN'S RIGHTS, THE USER
RELEASES AND INDEMNIFIES BVN FROM AND AGAINST ANY COSTS OR
LOSS SO ARISING.

NOTE
CONTRACTOR TO CHECK AND VERIFY ALL DIMENSIONS ON SITE PRIOR
TO COMMENCEMENT OF WORK OR PREPARATION OF SHOP
DRAWINGS AND TO BRING ANY INFORMATION DISCREPANCIES
BETWEEN DOCUMENTS TO BVN'S ATTENTION. DO NOT SCALE THIS
DRAWING.

ISSUE DATE	FOR	CHKD
01	06/03/2024 PHASE 2 DOCUMENTATION	
02	07/06/2024 SSDA DRAFT SUBMISSION	
03	21/06/2024 SSDA DRAFT	
04	16/08/2024 SSDA	
05	23/09/2024 SSDA	
06	16/10/2024 SSDA	
07	16/01/2025 SSDA ADDITIONAL INFO	
08	22/01/2025 SSDA ADDITIONAL INFO	

CLIENT




UNIVERSITY OF SYDNEY

PROJECT

A01 ROSS ST TEACHING
& LEARNING HUB

BVN PROJECT NUMBER
2306010

TRUE NORTH  PROJECT NORTH 

 SCALE
@A3


STATUS

DRAWING

COVER SHEET

DRAWING NUMBER AR-02A-XX-01	ISSUE 08
--------------------------------	-------------



SITE LOCATION

BVN

ARCHITECTS REGISTRATION BOARD /
NOMINATED ARCHITECTS

NSW	QLD
9356 NINOTSCHKA TITCHKOSKY	5527 NEIL LOGAN
7115 JULIAN ASHTON	2709 BRIAN DONOVAN
7053 MATTHEW BLAIR	1595 MARK GRIMMER
7151 PHILLIP ROSSINGTON	5528 DAVID KELLY
7439 PETER TITMUS	3866 KEVIN OBRIEN
10447 ALISON BOUNDS	
10705 CATHERINE SKINNER	

Telephone +61 2 8297 7200
Facsimile +61 2 8297 7299

www.bvn.com.au

INTELLECTUAL PROPERTY

COPYRIGHT BVN ARCHITECTURE PTY LIMITED (UNLESS OTHERWISE DEFINED IN THE CONSULTANCY AGREEMENT); THIS DOCUMENT MAY ONLY BE USED FOR THE EXPRESS PURPOSE AND PROJECT FOR WHICH IT HAS BEEN CREATED AND DELIVERED, AS NOTED IN WRITING BY BVN; AND THIS DOCUMENT MAY NOT BE OTHERWISE USED, OR COPIED, ANY UNAUTHORISED USE OF THIS DOCUMENT IS AT THE USER'S SOLE RISK AND WITHOUT LIMITING BVN'S RIGHTS IN THE USER RELEASES AND INDEMNIFIES BVN FROM AND AGAINST ANY COSTS OR LOSS SO ARISING.

NOTE

CONTRACTOR TO CHECK AND VERIFY ALL DIMENSIONS ON SITE PRIOR TO COMMENCEMENT OF WORK OR PREPARATION OF SHOP DRAWINGS AND TO BRING ANY INFORMATION DISCREPANCIES BETWEEN DOCUMENTS TO BVN'S ATTENTION. DO NOT SCALE THIS DRAWING

ISSUE	DATE	FOR	CHKD
01	05/03/2024	PHASE 2 DOCUMENTATION	
02	07/06/2024	SSDA DRAFT SUBMISSION	
03	21/06/2024	SSDA DRAFT	
04	16/08/2024	SSDA	
05	16/10/2024	SSDA	

CLIENT



UNIVERSITY OF SYDNEY

PROJECT

A01 ROSS ST TEACHING
& LEARNING HUB

BVN PROJECT NUMBER

2306010

TRUE




PROJECT



SCALE

@A3

 


STATUS

DRAWING

EXISTING SITE LOCATION

DRAWING NUMBER
AR-02A-XX-02

ISSUE
05

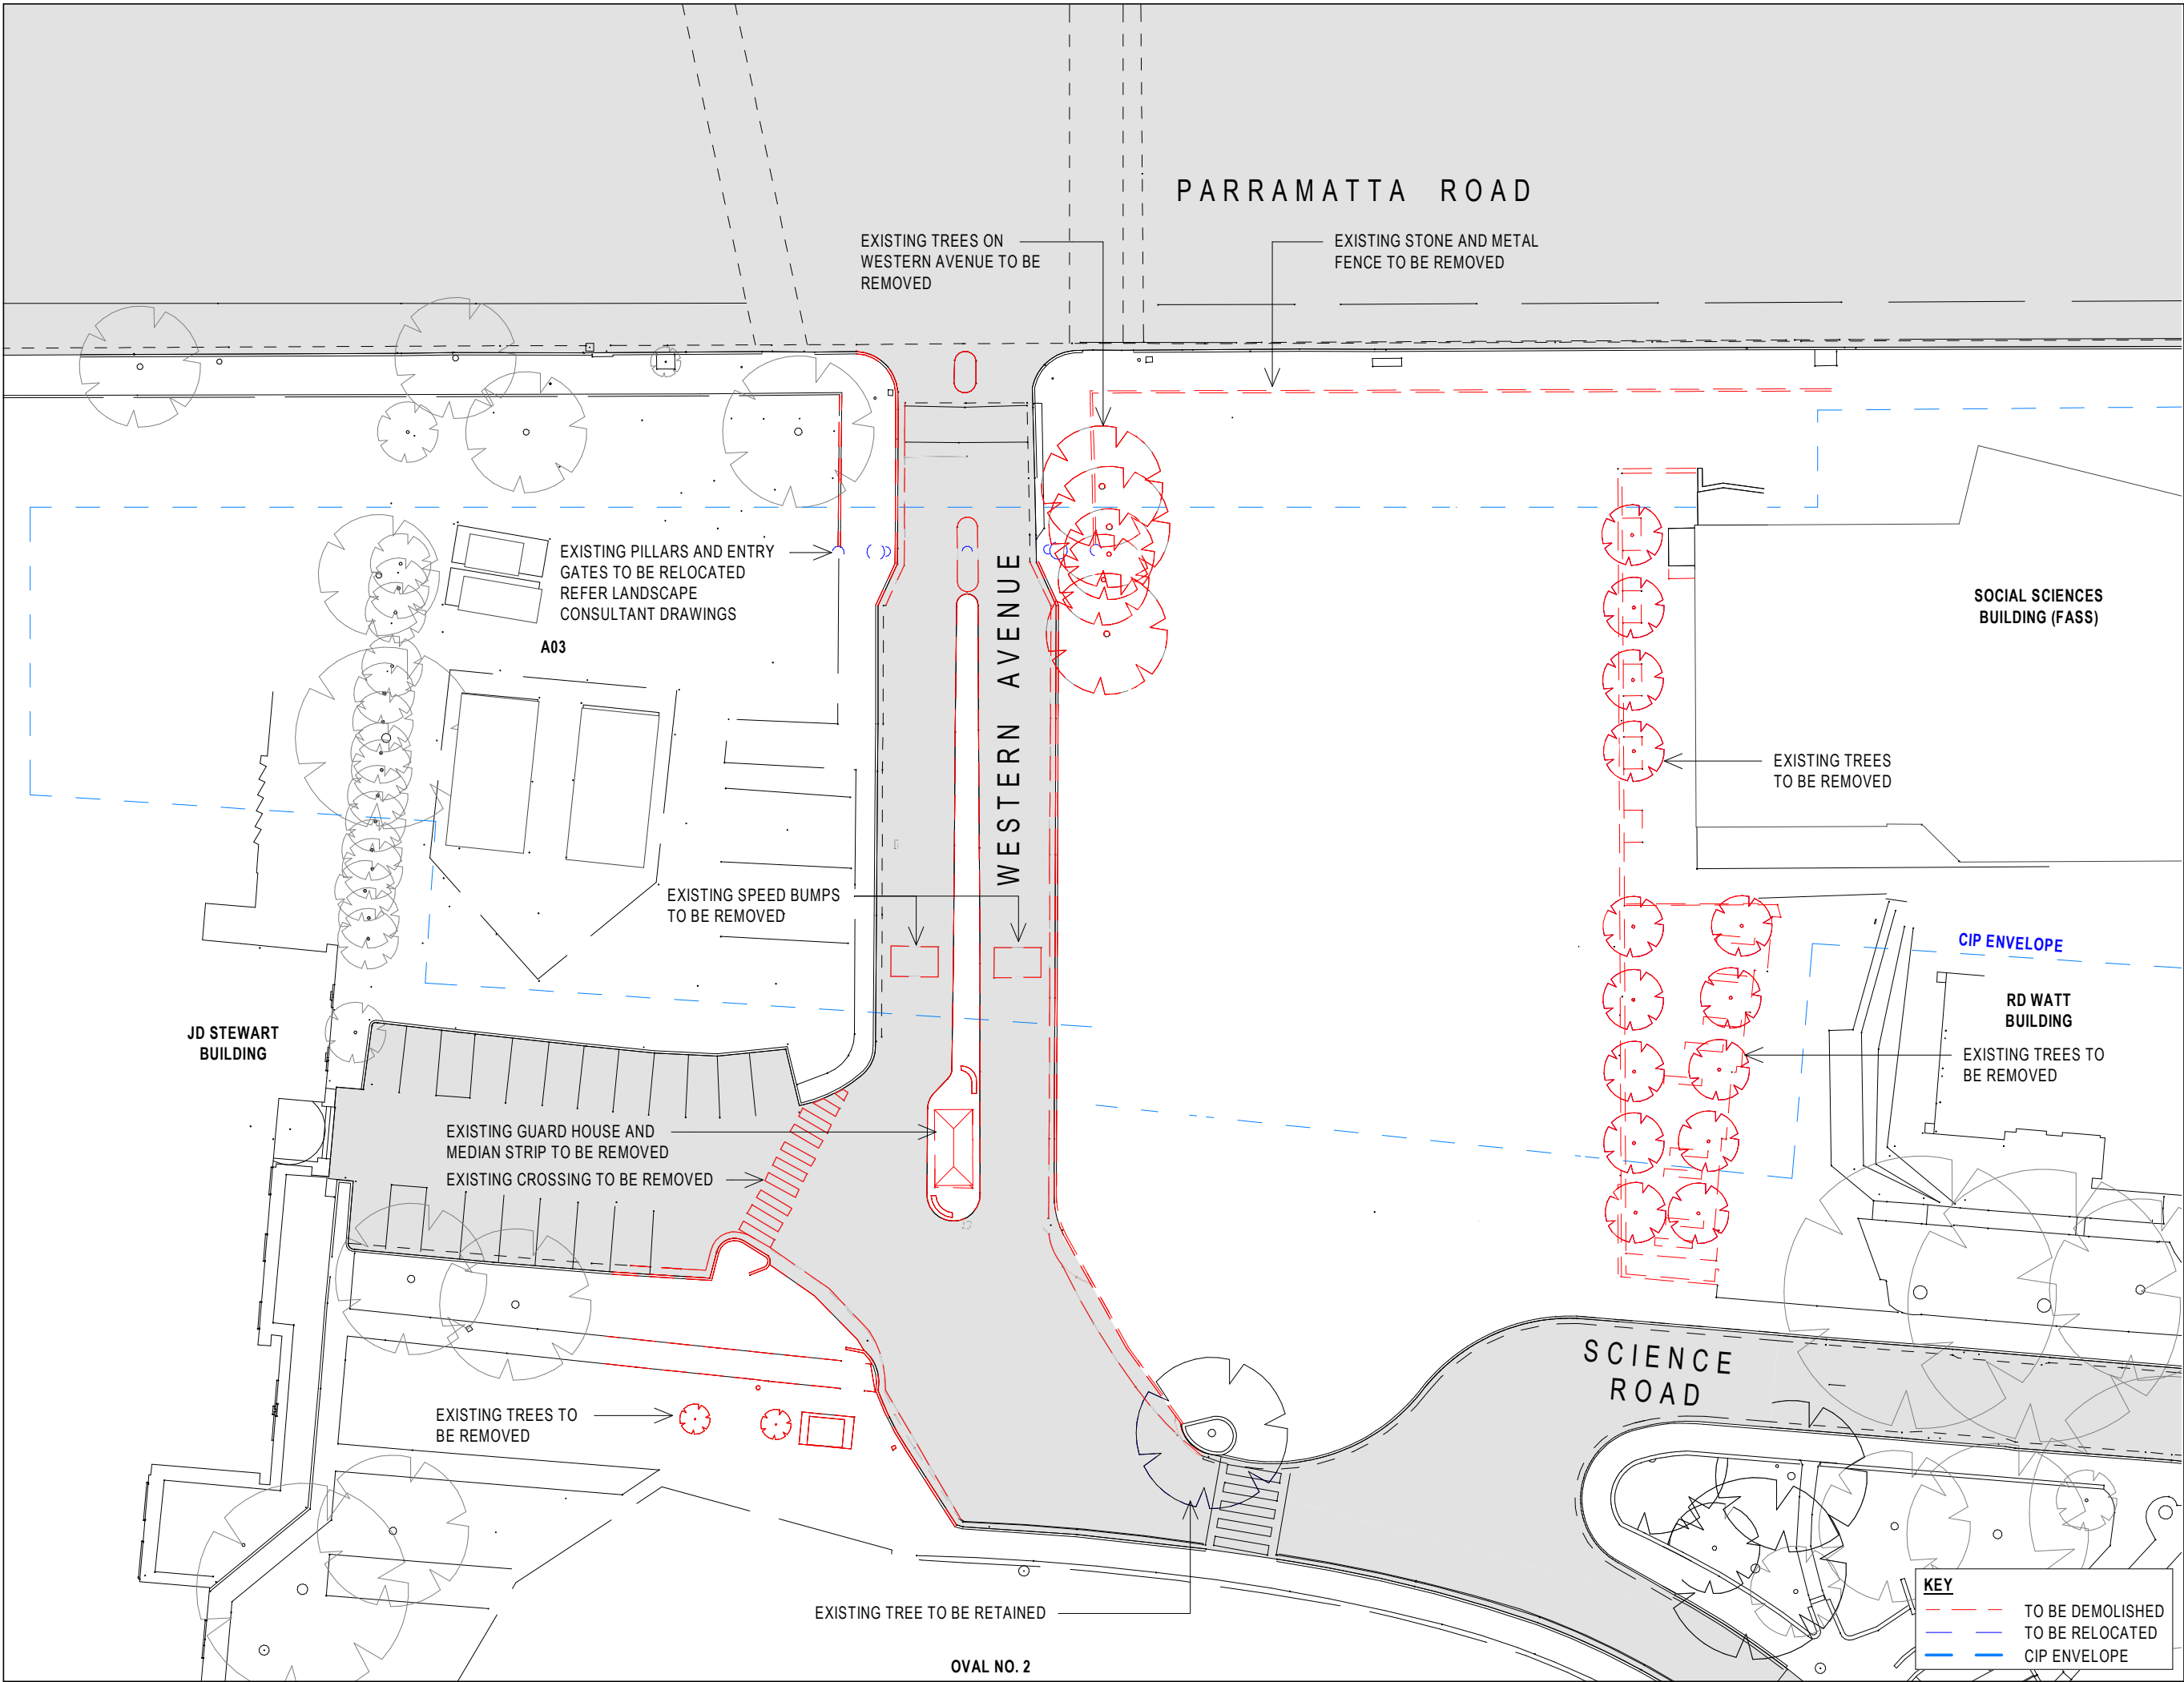

BVN

ARCHITECTS REGISTRATION BOARD /
NOMINATED ARCHITECTS

NEW	OLD
9356 NNOTSCHKA TITCHKOSKY	5527 NEIL LOGAN
7115 JULIAN ASHTON	2709 BRIAN DONOVAN
7033 MATTHEW BLAIR	1596 MARK GRAMMER
7151 PHILLIP ROSSINGTON	5528 DAVID KELLY
7439 PETER TITMUS	3866 KEVIN O'BRIEN
10447 ALISON BOUNDS	
10705 CATHERINE SKINNER	

Telephone +61 2 8297 7200
Facsimile +61 2 8297 7299
www.bvn.com.au

INTELLECTUAL PROPERTY

COPYRIGHT BVN ARCHITECTURE PTY LIMITED (UNLESS OTHERWISE
DEFINED IN THE CONSULTANCY AGREEMENT). THIS DOCUMENT MAY
ONLY BE USED FOR THE EXPRESS PURPOSE AND PROJECT FOR
WHICH IT HAS BEEN CREATED AND DELIVERED. AS NOTED IN
WRITING BY BVN, AND THIS DOCUMENT MAY NOT BE OTHERWISE USED,
OR COPIED. ANY UNAUTHORIZED USE OF THIS DOCUMENT IS AT THE
USER'S SOLE RISK AND WITHOUT LIMITING BVN'S RIGHTS, THE USER
RELEASES AND INDEMNIFIES BVN FROM AND AGAINST ANY COSTS OR
LOSS SO ARISING.

NOTE
CONTRACTOR TO CHECK AND VERIFY ALL DIMENSIONS ON SITE PRIOR
TO COMMENCEMENT OF WORK OR PREPARATION OF SHOP
DRAWINGS AND TO BRING ANY INFORMATION DISCREPANCIES
BETWEEN DOCUMENTS TO BVN'S ATTENTION. DO NOT SCALE THIS
DRAWING.

ISSUE DATE	FOR	CHKD
01 06/03/2024	PHASE 2 DOCUMENTATION	
02 07/06/2024	SSDA DRAFT SUBMISSION	
03 21/06/2024	SSDA DRAFT	
04 16/08/2024	SSDA	
05 16/10/2024	SSDA	

CLIENT



UNIVERSITY OF SYDNEY

PROJECT

A01 ROSS ST TEACHING
& LEARNING HUB

BVN PROJECT NUMBER
2306010

TRUE NORTH PROJECT NORTH

SCALE
1 : 400 @ A3
0 1000 3000


STATUS

DRAWING

DEMOLITION PLAN

DRAWING NUMBER
AR-02A-XX-03

ISSUE
05

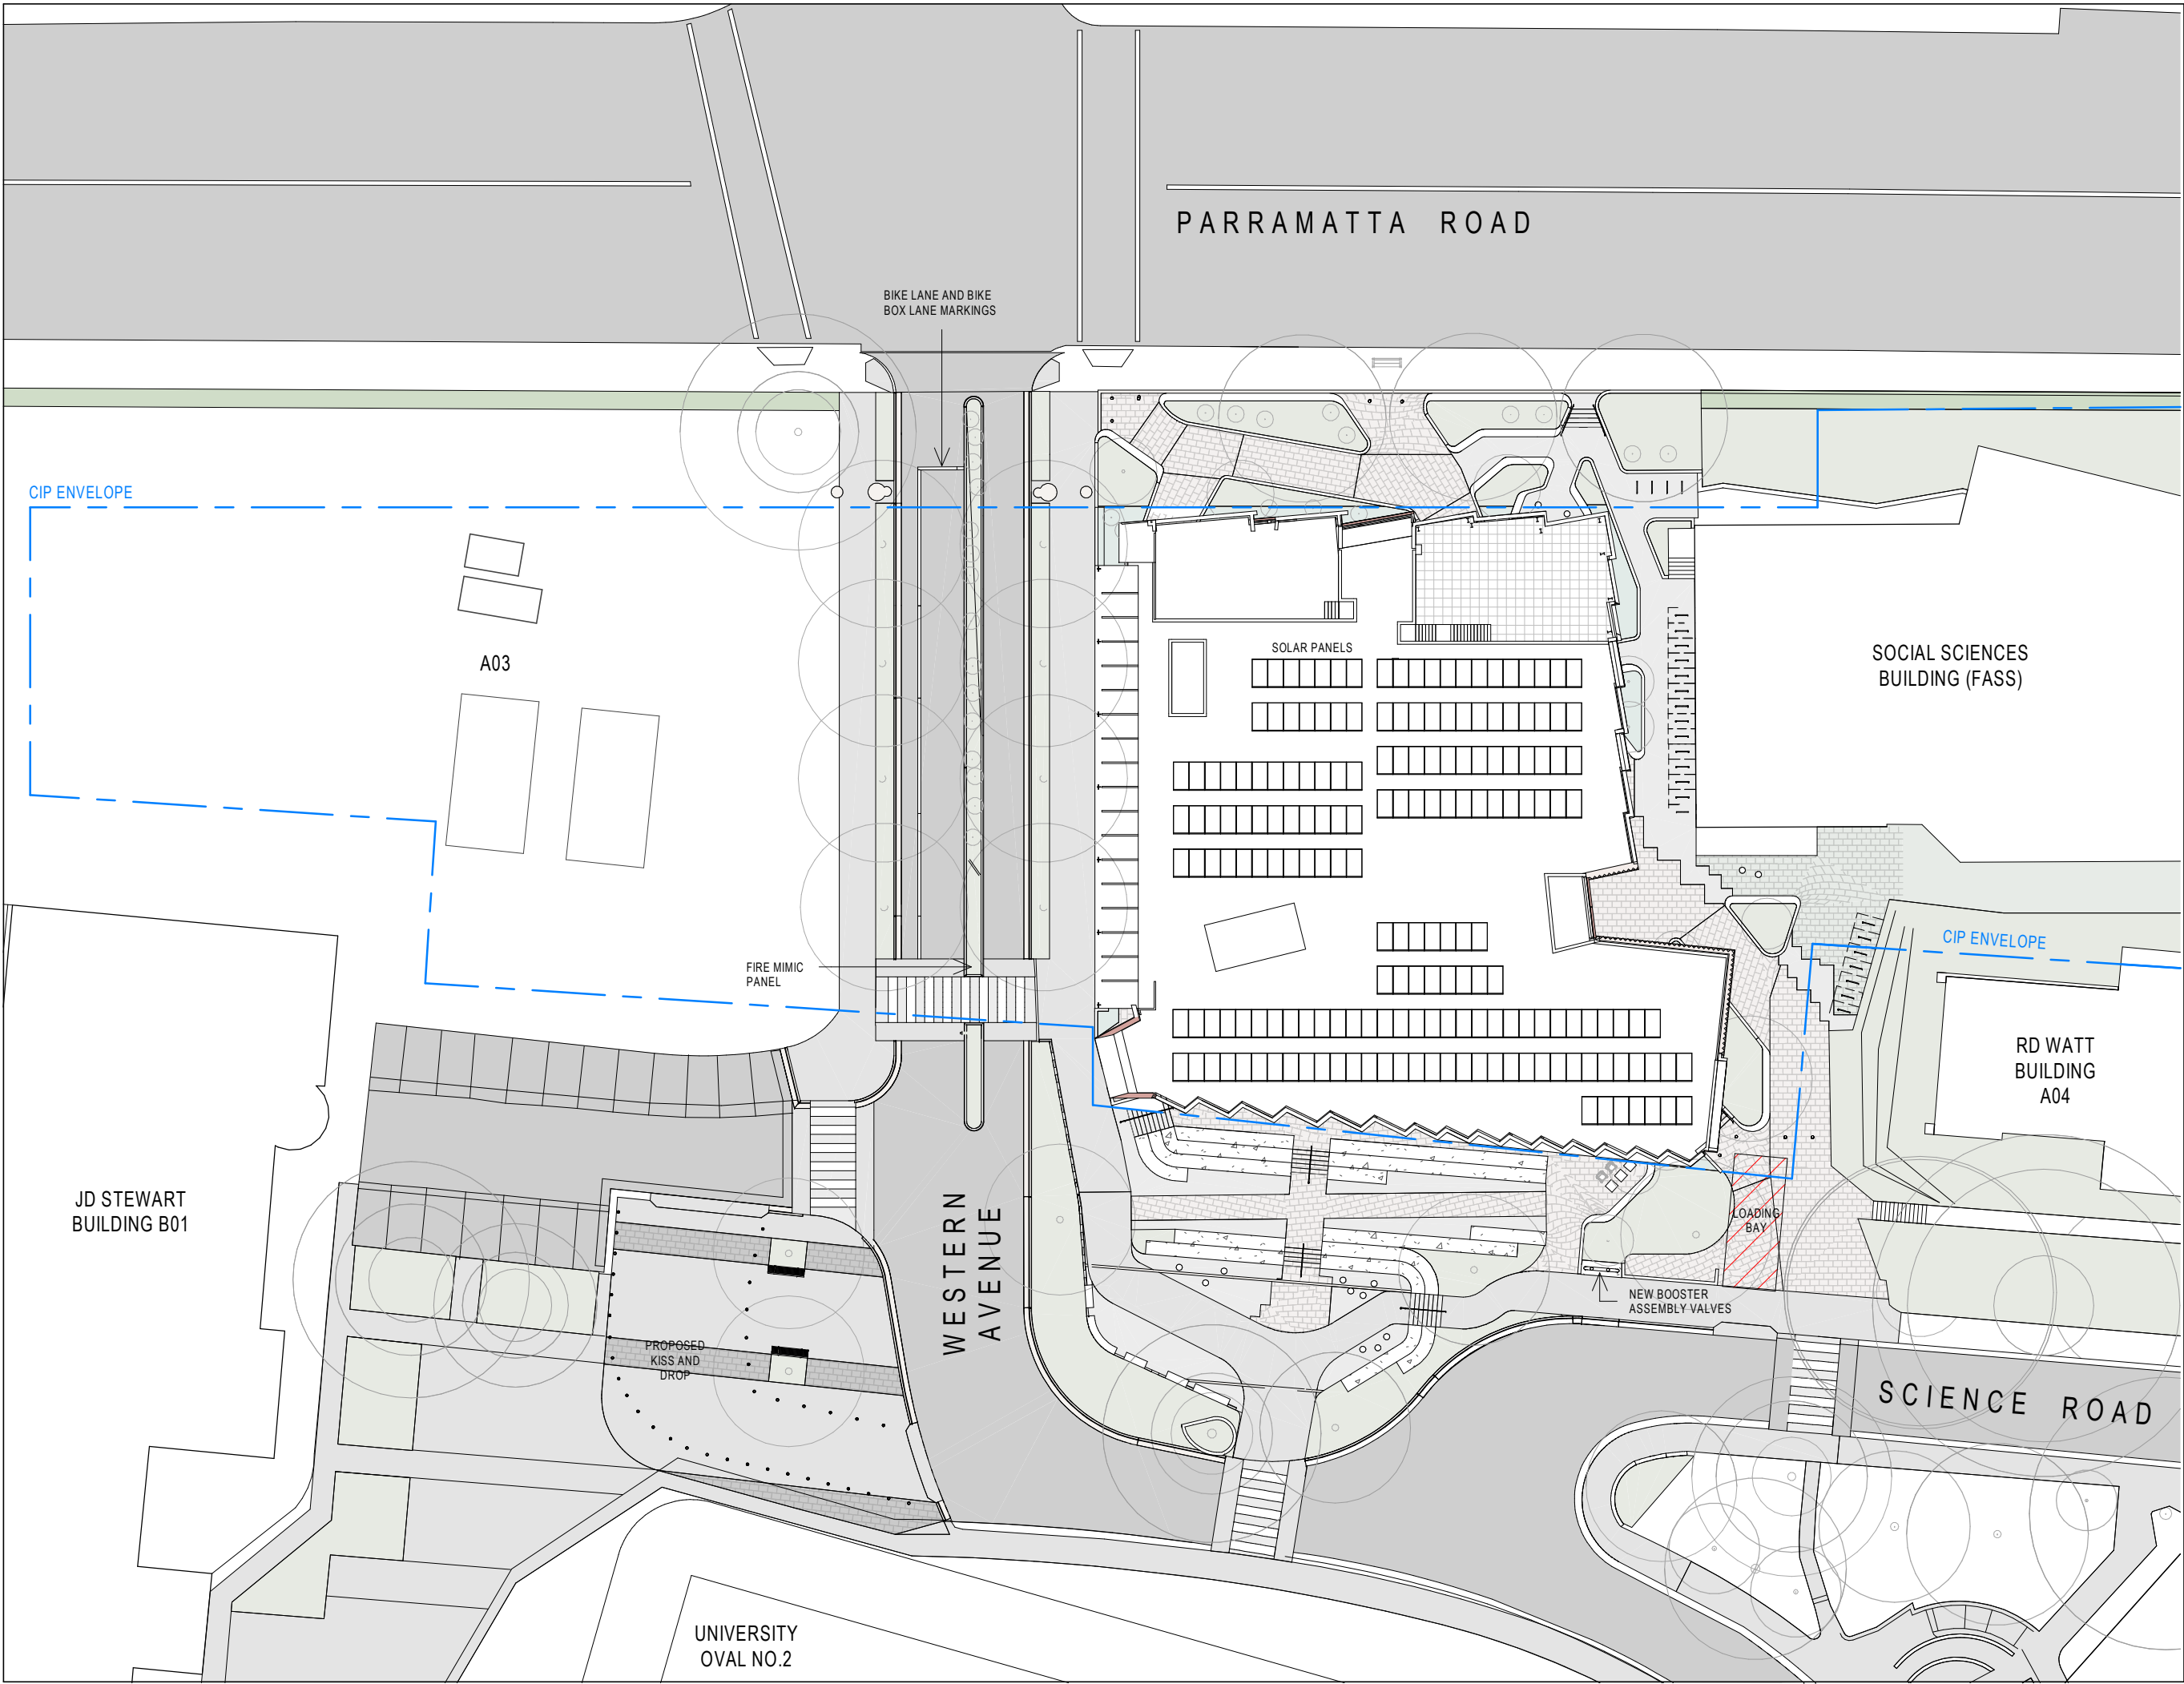

BVN

ARCHITECTS REGISTRATION BOARD /
NOMINATED ARCHITECTS

NEW	OLD
9356 NNOTOSCHKA TITCHKOSKY	5527 NEIL LOGAN
7115 JULIAN ASHTON	2709 BRIAN DONOVAN
7033 MATTHEW BLAIR	1596 MARK GRAMMER
7151 PHILLIP ROSSINGTON	5528 DAVID KELLY
7439 PETER TITMUS	3866 KEVIN O'BRIEN
10447 ALISON BOUNDS	
10705 CATHERINE SKINNER	

Telephone +61 2 8297 7200
Facsimile +61 2 8297 7299
www.bvn.com.au

INTELLECTUAL PROPERTY

COPYRIGHT BVN ARCHITECTURE PTY LIMITED (UNLESS OTHERWISE
DEFINED IN THE CONSULTANCY AGREEMENT); THIS DOCUMENT MAY
ONLY BE USED FOR THE EXPRESS PURPOSE AND PROJECT FOR
WHICH IT HAS BEEN CREATED AND DELIVERED. AS NOTED IN
WRITING BY BVN, AND THIS DOCUMENT MAY NOT BE OTHERWISE USED,
OR COPIED. ANY UNAUTHORIZED USE OF THIS DOCUMENT IS AT THE
USER'S SOLE RISK AND WITHOUT LIMITING BVN'S RIGHTS, THE USER
RELEASES AND INDEMNIFIES BVN FROM AND AGAINST ANY COSTS OR
LOSS SO ARISING.

NOTE
CONTRACTOR TO CHECK AND VERIFY ALL DIMENSIONS ON SITE PRIOR
TO COMMENCEMENT OF WORK OR PREPARATION OF SHOP
DRAWINGS AND TO BRING ANY INFORMATION DISCREPANCIES
BETWEEN DOCUMENTS TO BVN'S ATTENTION. DO NOT SCALE THIS
DRAWING.

ISSUE DATE	FOR	CHKD
01 06/03/2024	PHASE 2 DOCUMENTATION	
02 23/05/2024	FOR INFORMATION	
03 29/05/2024	FOR INFORMATION	
04 07/06/2024	SSDA DRAFT SUBMISSION	
05 21/06/2024	SSDA DRAFT	
06 16/08/2024	SSDA	
07 16/10/2024	SSDA	

CLIENT




UNIVERSITY OF SYDNEY

PROJECT

A01 ROSS ST TEACHING
& LEARNING HUB

BVN PROJECT NUMBER
2306010

TRUE NORTH  PROJECT NORTH 

 SCALE
1 : 400@A3


STATUS

DRAWING

PROPOSED SITE PLAN

DRAWING NUMBER
AR-02A-XX-04

ISSUE
07

ISSUE DATE	FOR	CHKD
01 21/12/2023	FOR INFORMATION	
02 05/03/2024	PHASE 2 DOCUMENTATION	
03 07/06/2024	SSDA DRAFT SUBMISSION	
04 21/06/2024	SSDA DRAFT	
05 16/08/2024	SSDA	
06 16/10/2024	SSDA	

CLIENT




UNIVERSITY OF SYDNEY

PROJECT

A01 ROSS ST TEACHING
& LEARNING HUB
BVN PROJECT NUMBER
2306010

SCALE

1 : 1000 @A3

 


STATUS


DRAWING

PROPOSED SITE
ELEVATIONS


DRAWING NUMBER AR-02A-XX-10	ISSUE 06
--------------------------------	-------------

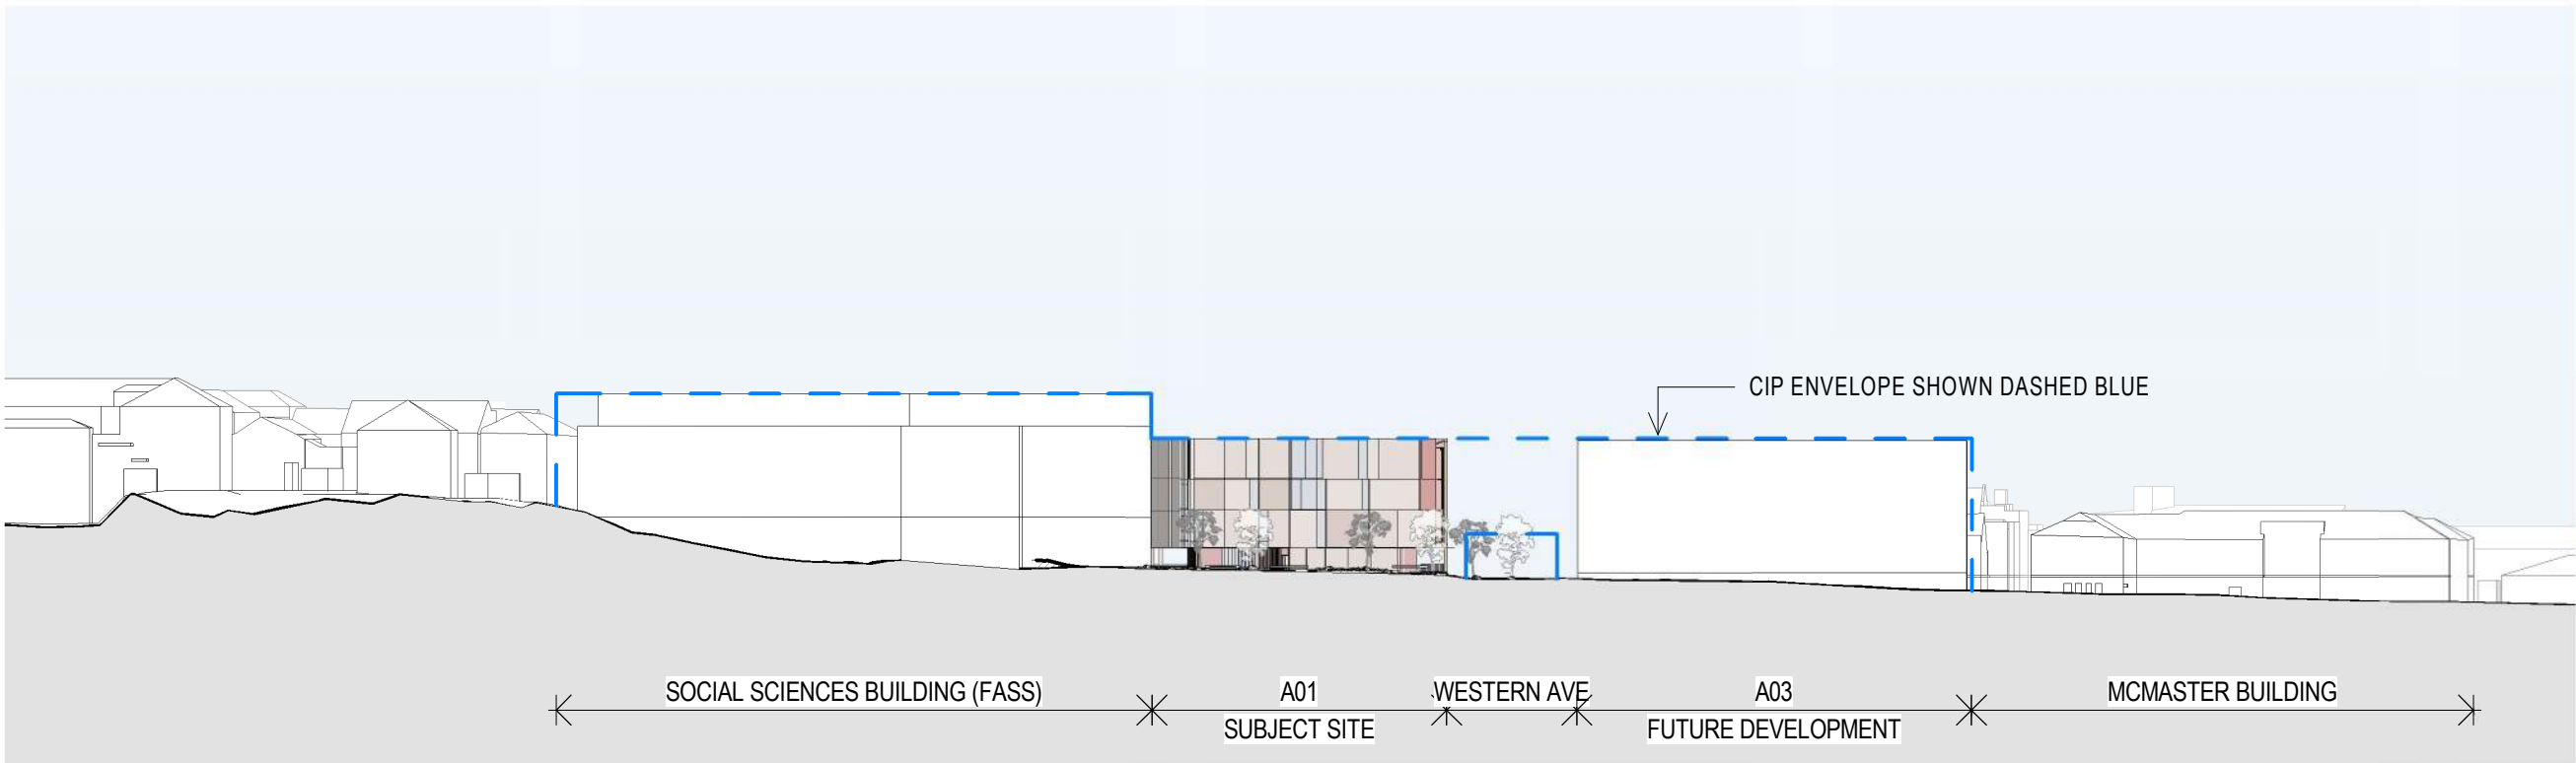

1 SSDA_NORTH SITE ELEVATION

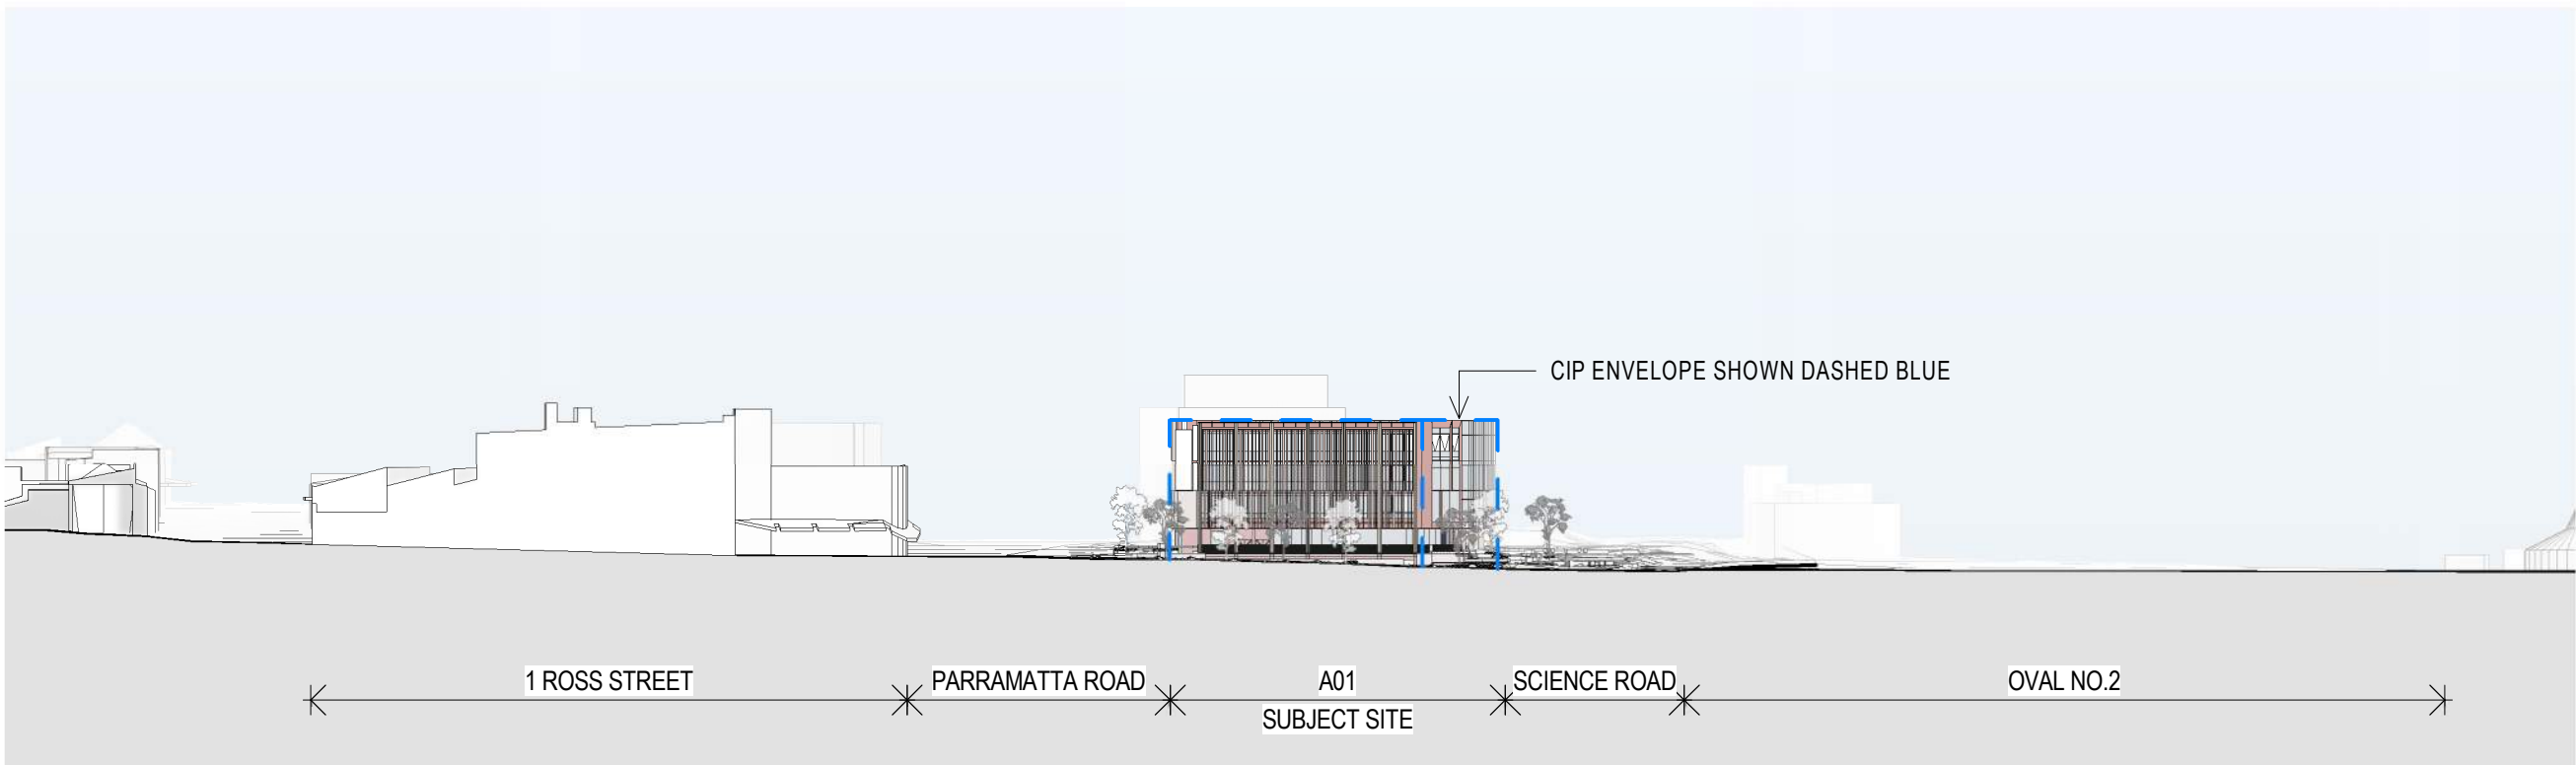


2 SSDA_WEST SITE ELEVATION

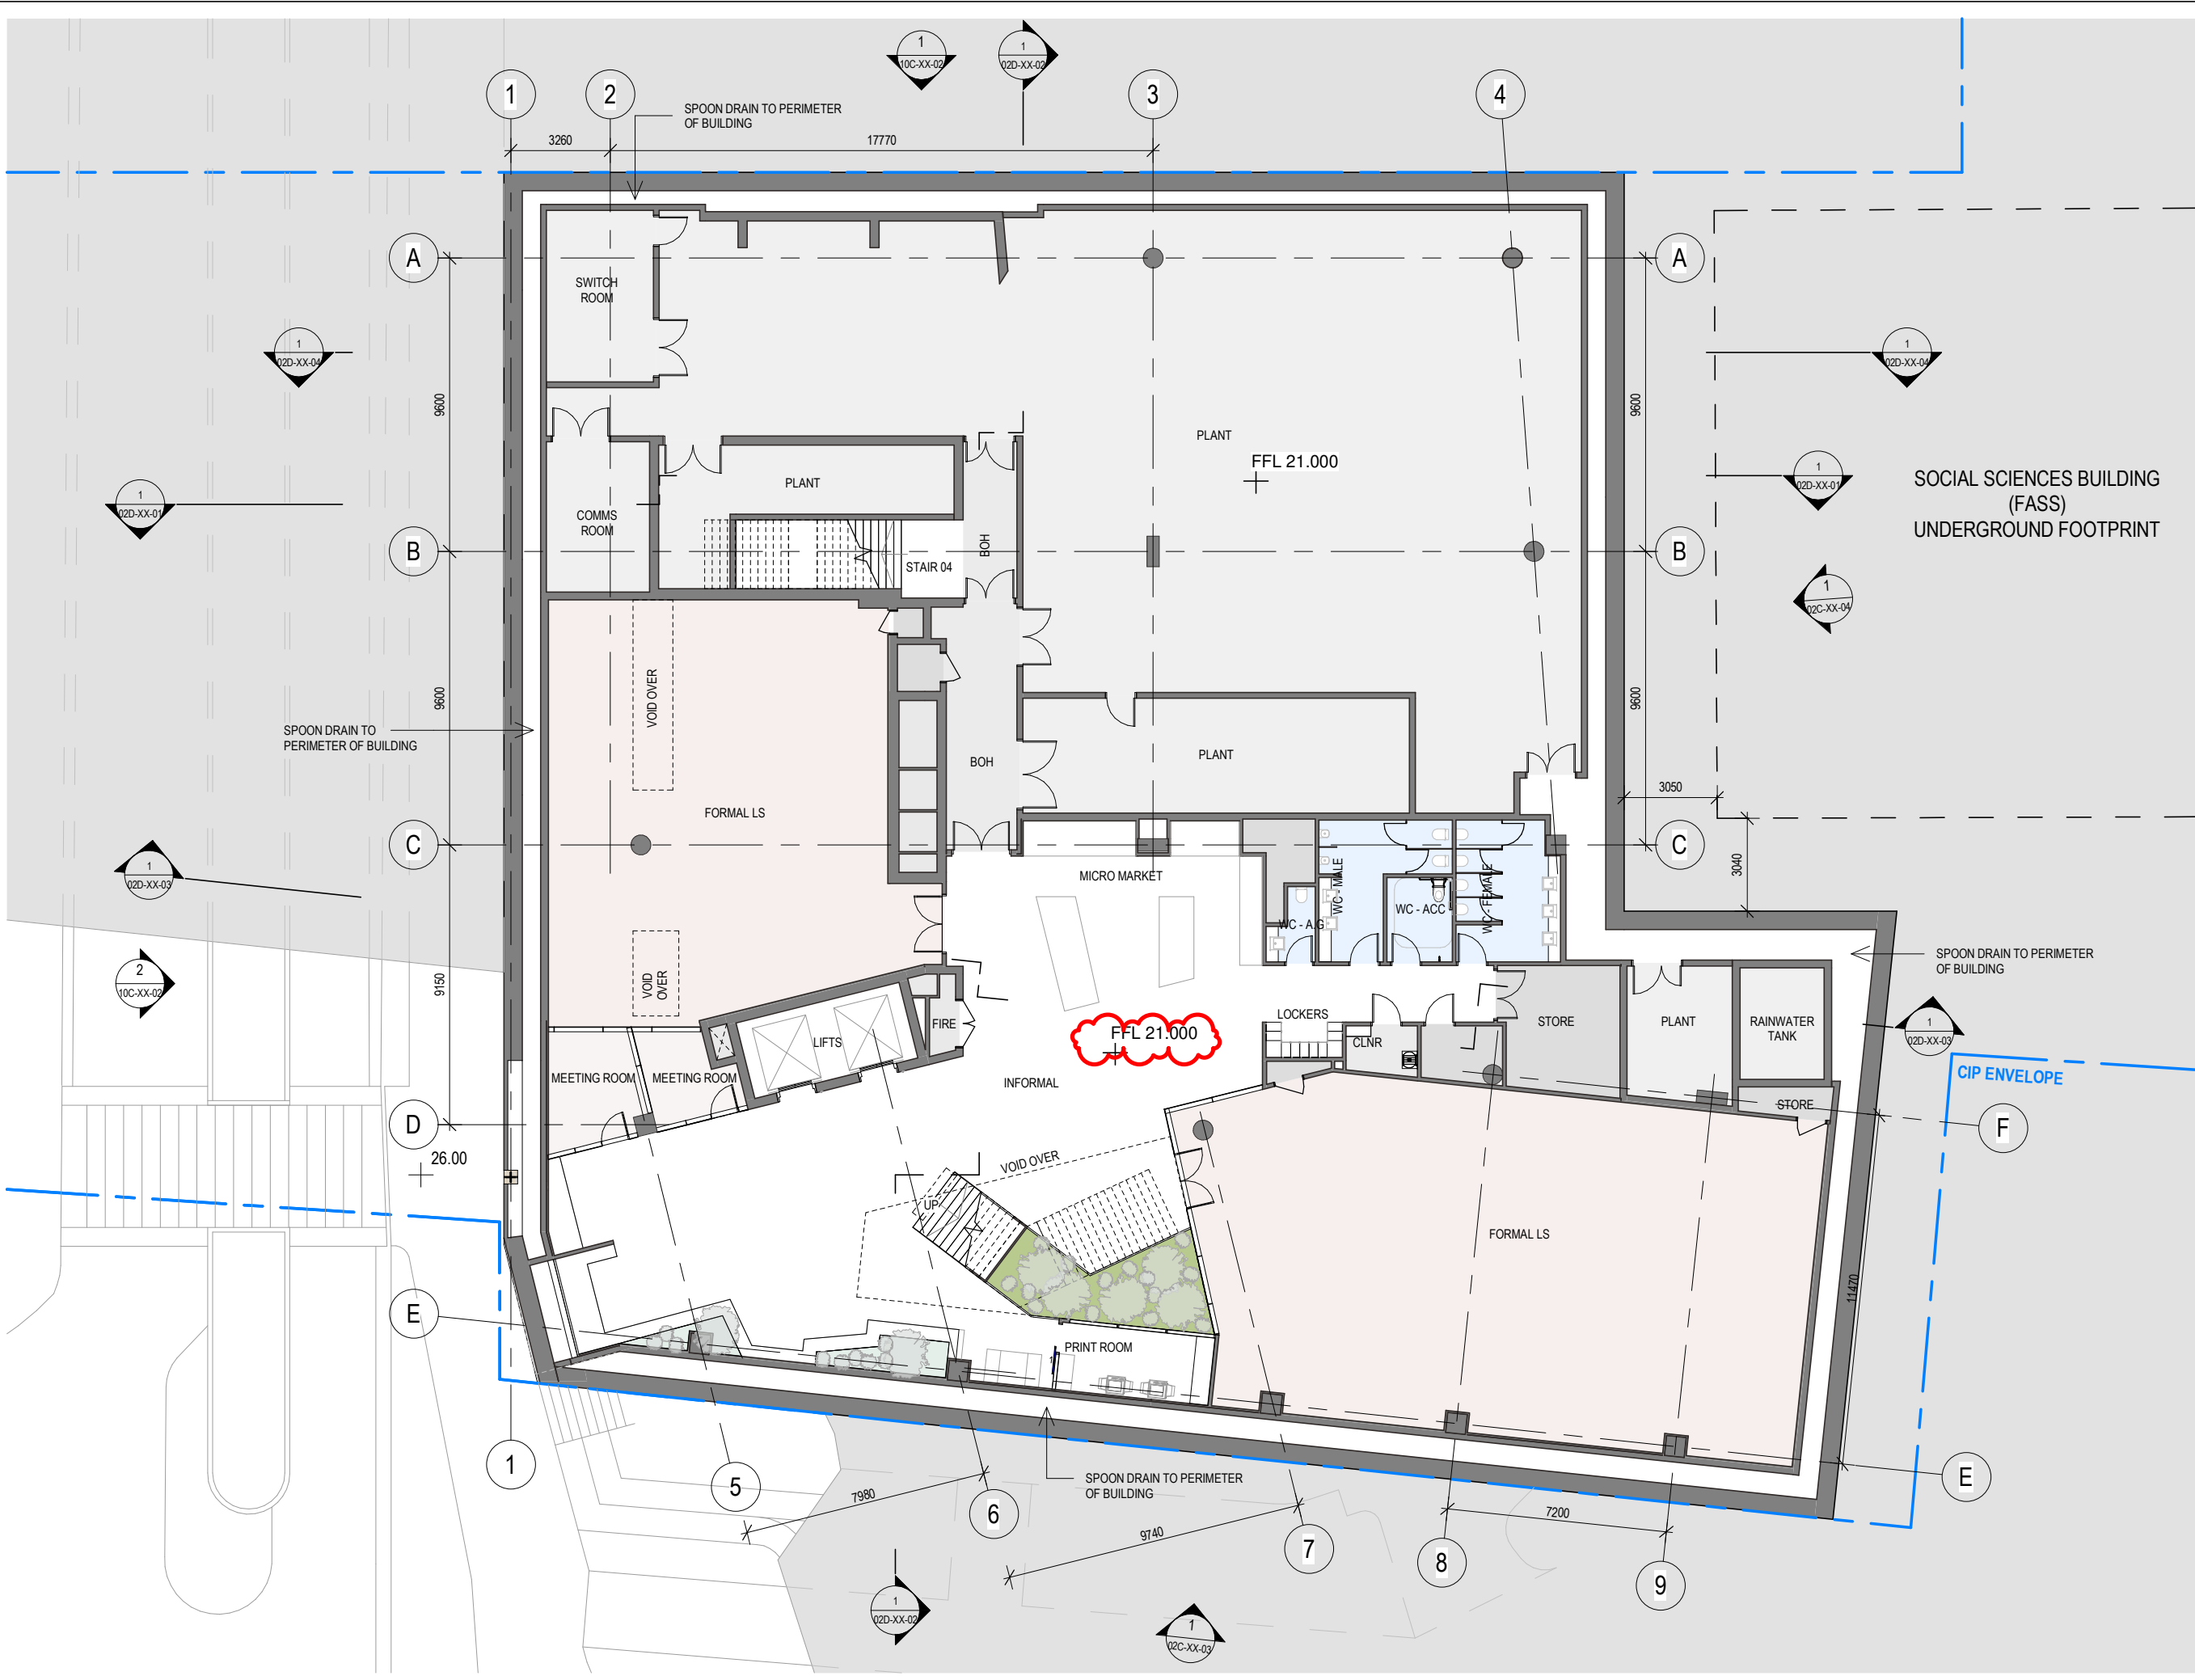

ISSUE DATE	FOR	CHKD
01 06/03/2024	PHASE 2 DOCUMENTATION	
02 23/05/2024	FOR INFORMATION	
03 07/06/2024	SSDA DRAFT SUBMISSION	
04 21/06/2024	SSDA DRAFT	
05 02/08/2024	FOR COORDINATION	
06 16/08/2024	SSDA	
07 16/10/2024	SSDA	
08 16/01/2025	SSDA ADDITIONAL INFO	



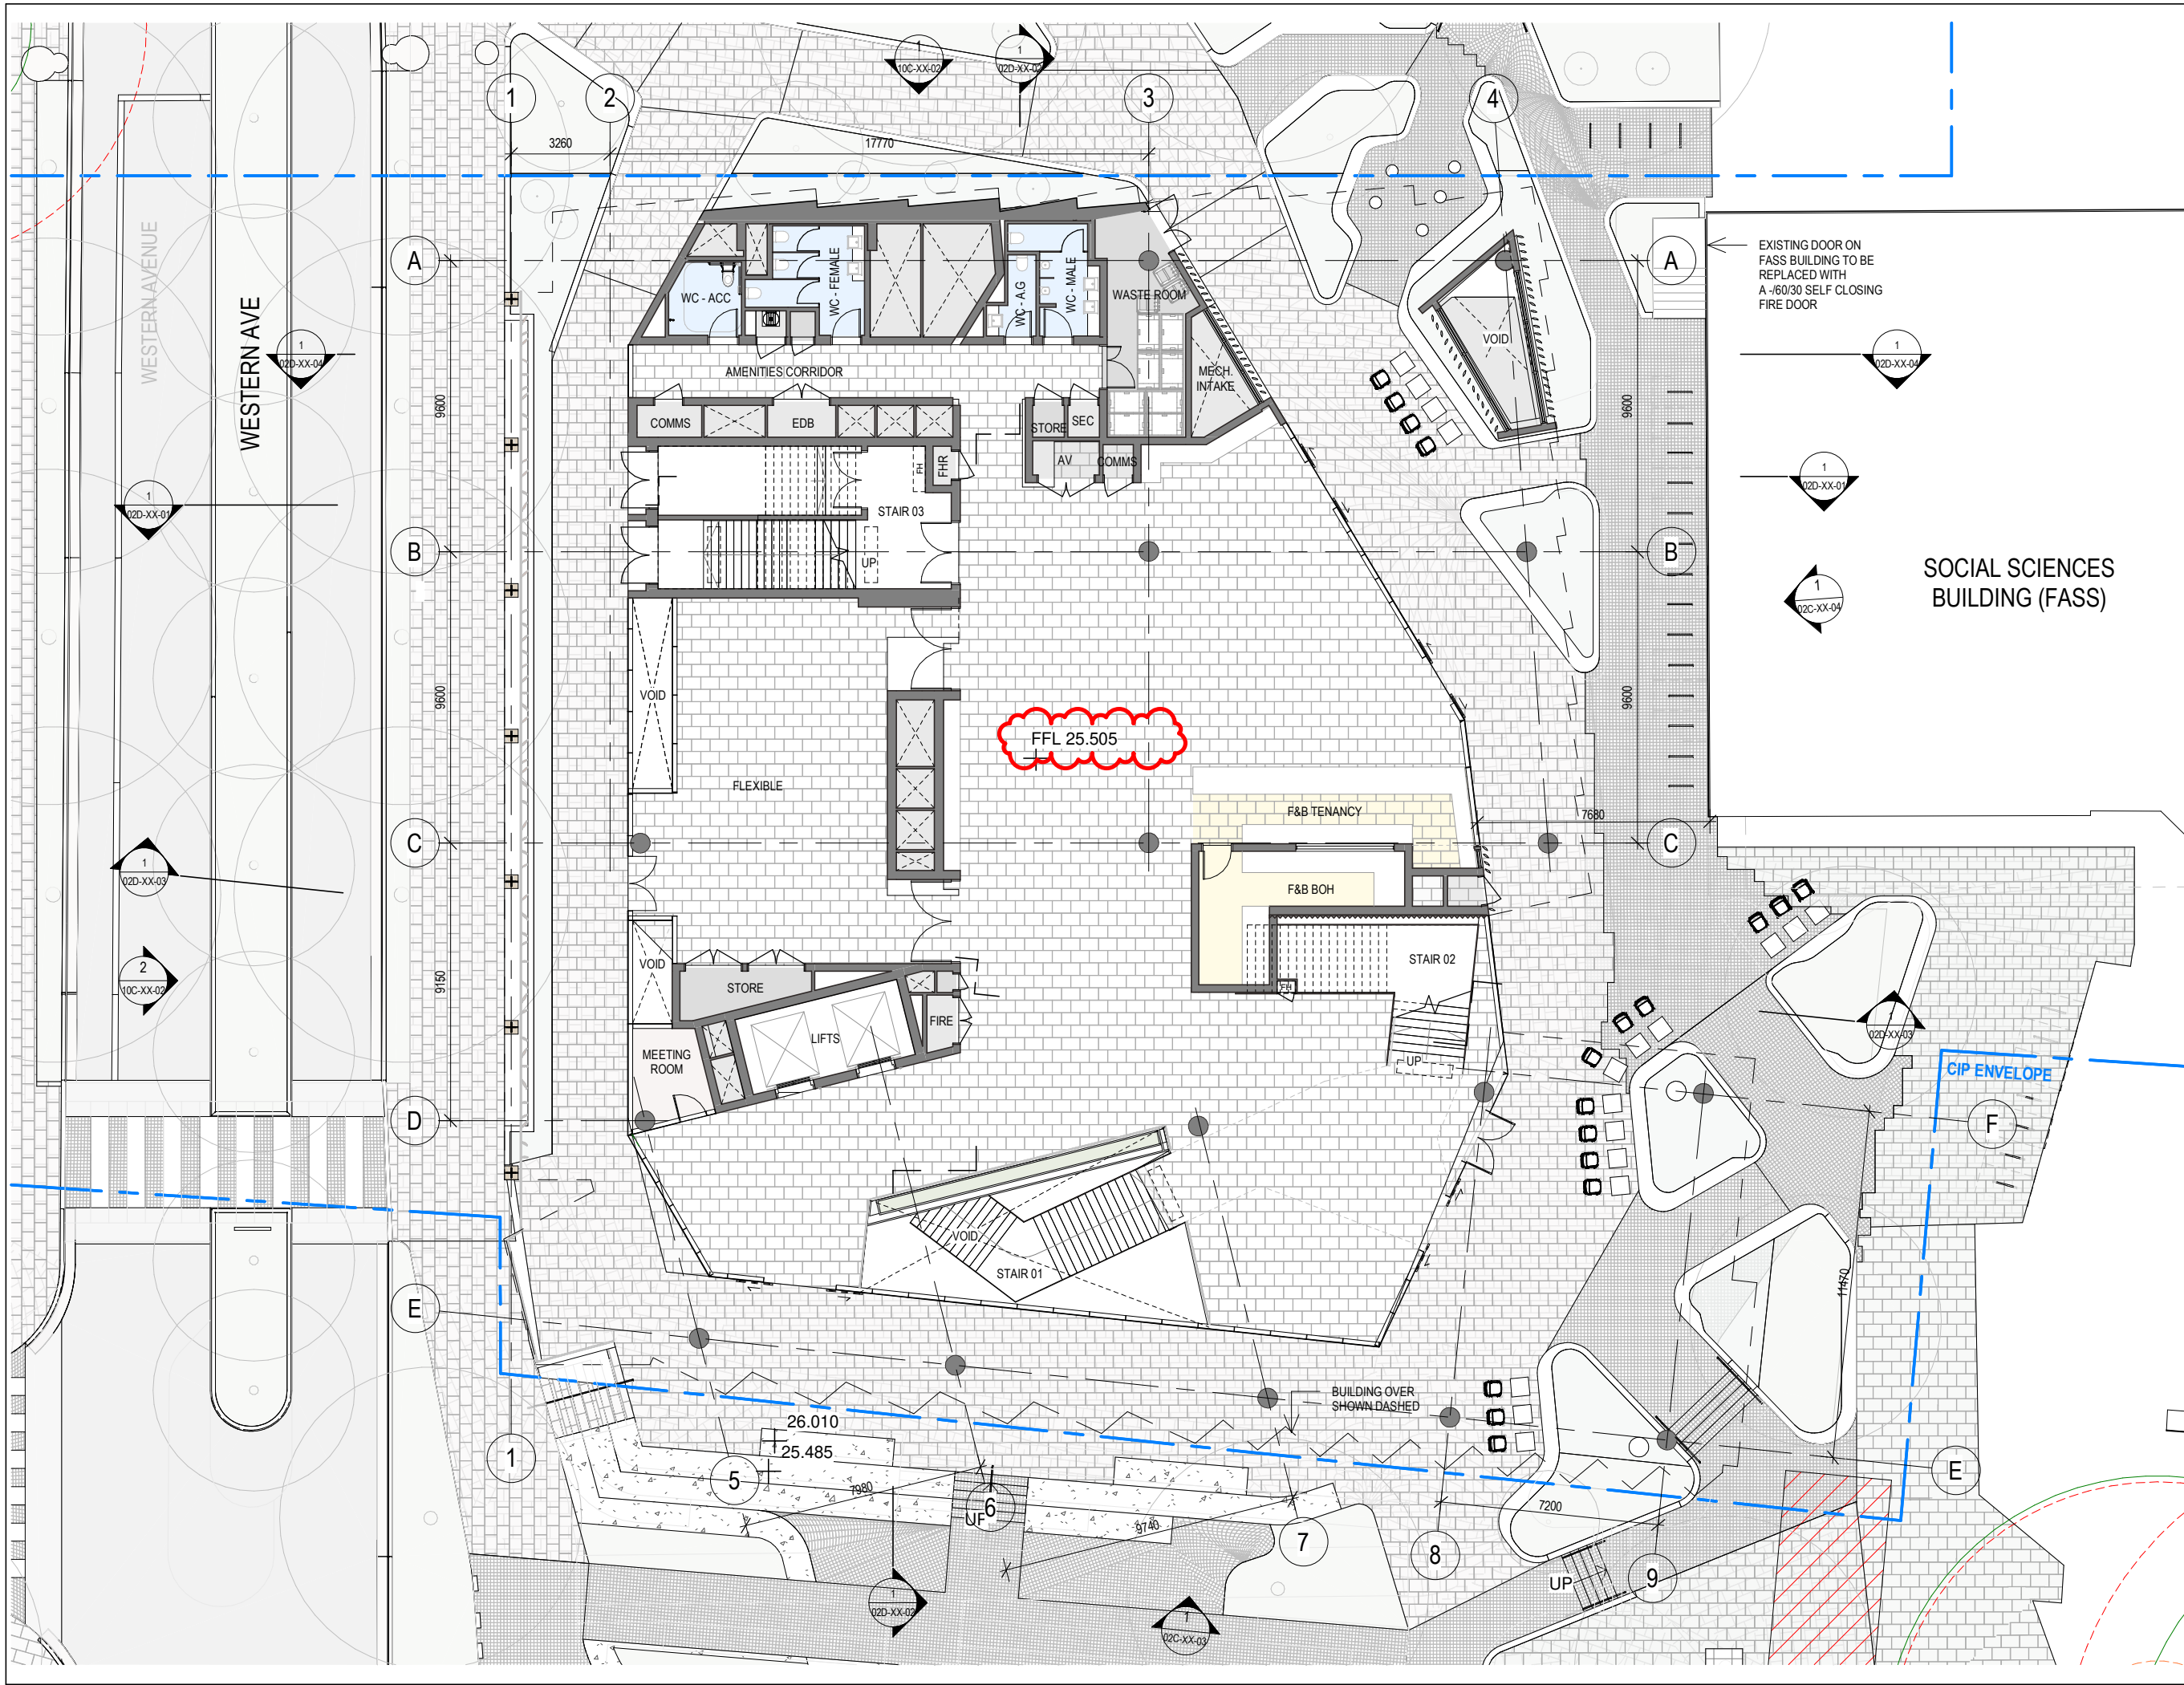

BVN

ARCHITECTS REGISTRATION BOARD /
NOMINATED ARCHITECTS

NEW OLD
9396 NINOTSKHA TITCHOKSKY 5527 NEIL LOGAN
7115 JULIAN ASHTON 2709 BRIAN DONOVAN
7333 MATTHEW BLAIR 6596 MARK GRAMMER
7151 PHILIP ROSSINGTON 5528 DAVID KELLY
7439 PETER TITMUS 3866 KEVIN O'BRIEN
10447 ALISON BOWLES
10705 CATHERINE SKINNER

Telephone +61 2 8297 7200
Facsimile +61 2 8297 7299
www.bvn.com.au

INTELLECTUAL PROPERTY

COPYRIGHT BVN ARCHITECTURE PTY LIMITED (UNLESS OTHERWISE
DEFINED IN THE CONSULTANCY AGREEMENT). THIS DOCUMENT MAY
ONLY BE USED FOR THE EXPRESS PURPOSE AND PROJECT FOR
WHICH IT HAS BEEN CREATED AND DELIVERED. AS NOTED IN
WRITING BY BVN, AND THIS DOCUMENT MAY NOT BE OTHERWISE USED,
OR COPIED. ANY UNAUTHORIZED USE OF THIS DOCUMENT IS AT THE
USER'S SOLE RISK AND WITHOUT LIMITING BVN'S RIGHTS, THE USER
RELEASES AND INDEMNIFIES BVN FROM AND AGAINST ANY COSTS OR
LOSS SO ARISING.

NOTE

CONTRACTOR TO CHECK AND VERIFY ALL DIMENSIONS ON SITE PRIOR
TO COMMENCEMENT OF WORK OR PREPARATION OF SHOP
DRAWINGS AND TO BRING ANY INFORMATION DISCREPANCIES
BETWEEN DOCUMENTS TO BVN'S ATTENTION. DO NOT SCALE THIS
DRAWING.

ISSUE DATE	FOR	CHKD
01 06/03/2024	PHASE 2 DOCUMENTATION	
02 23/05/2024	FOR INFORMATION	
03 07/06/2024	SSDA DRAFT SUBMISSION	
04 21/06/2024	SSDA DRAFT	
05 02/08/2024	FOR COORDINATION	
06 16/08/2024	SSDA	
07 16/10/2024	SSDA	
08 16/11/2025	SSDA ADDITIONAL INFO	

CLIENT



UNIVERSITY OF SYDNEY

PROJECT

A01 ROSS ST TEACHING
& LEARNING HUB

BVN PROJECT NUMBER

2306010

TRUE


NORTH

PROJECT

NORTH

SCALE

1: 200@A3

 

STATUS

DRAWING

GENERAL ARRANGEMENT
PLAN - LEVEL 02

DRAWING NUMBER
AR-02B-02-02

ISSUE
08

ISSUE DATE	FOR	CHKD
01 06/03/2024	PHASE 2 DOCUMENTATION	
02 23/05/2024	FOR INFORMATION	
03 07/06/2024	SSDA DRAFT SUBMISSION	
04 21/06/2024	SSDA DRAFT	
05 02/08/2024	FOR COORDINATION	
06 16/08/2024	SSDA	
07 16/10/2024	SSDA	
08 16/01/2025	SSDA ADDITIONAL INFO	

CLIENT



UNIVERSITY OF SYDNEY

PROJECT

A01 ROSS ST TEACHING
& LEARNING HUB

BVN PROJECT NUMBER


2306010

TRUE
NORTH

PROJECT
NORTH

SCALE

1:200@A3

 


STATUS


DRAWING

GENERAL ARRANGEMENT
PLAN - LEVEL 03

DRAWING NUMBER
AR-02B-03-02

ISSUE
08

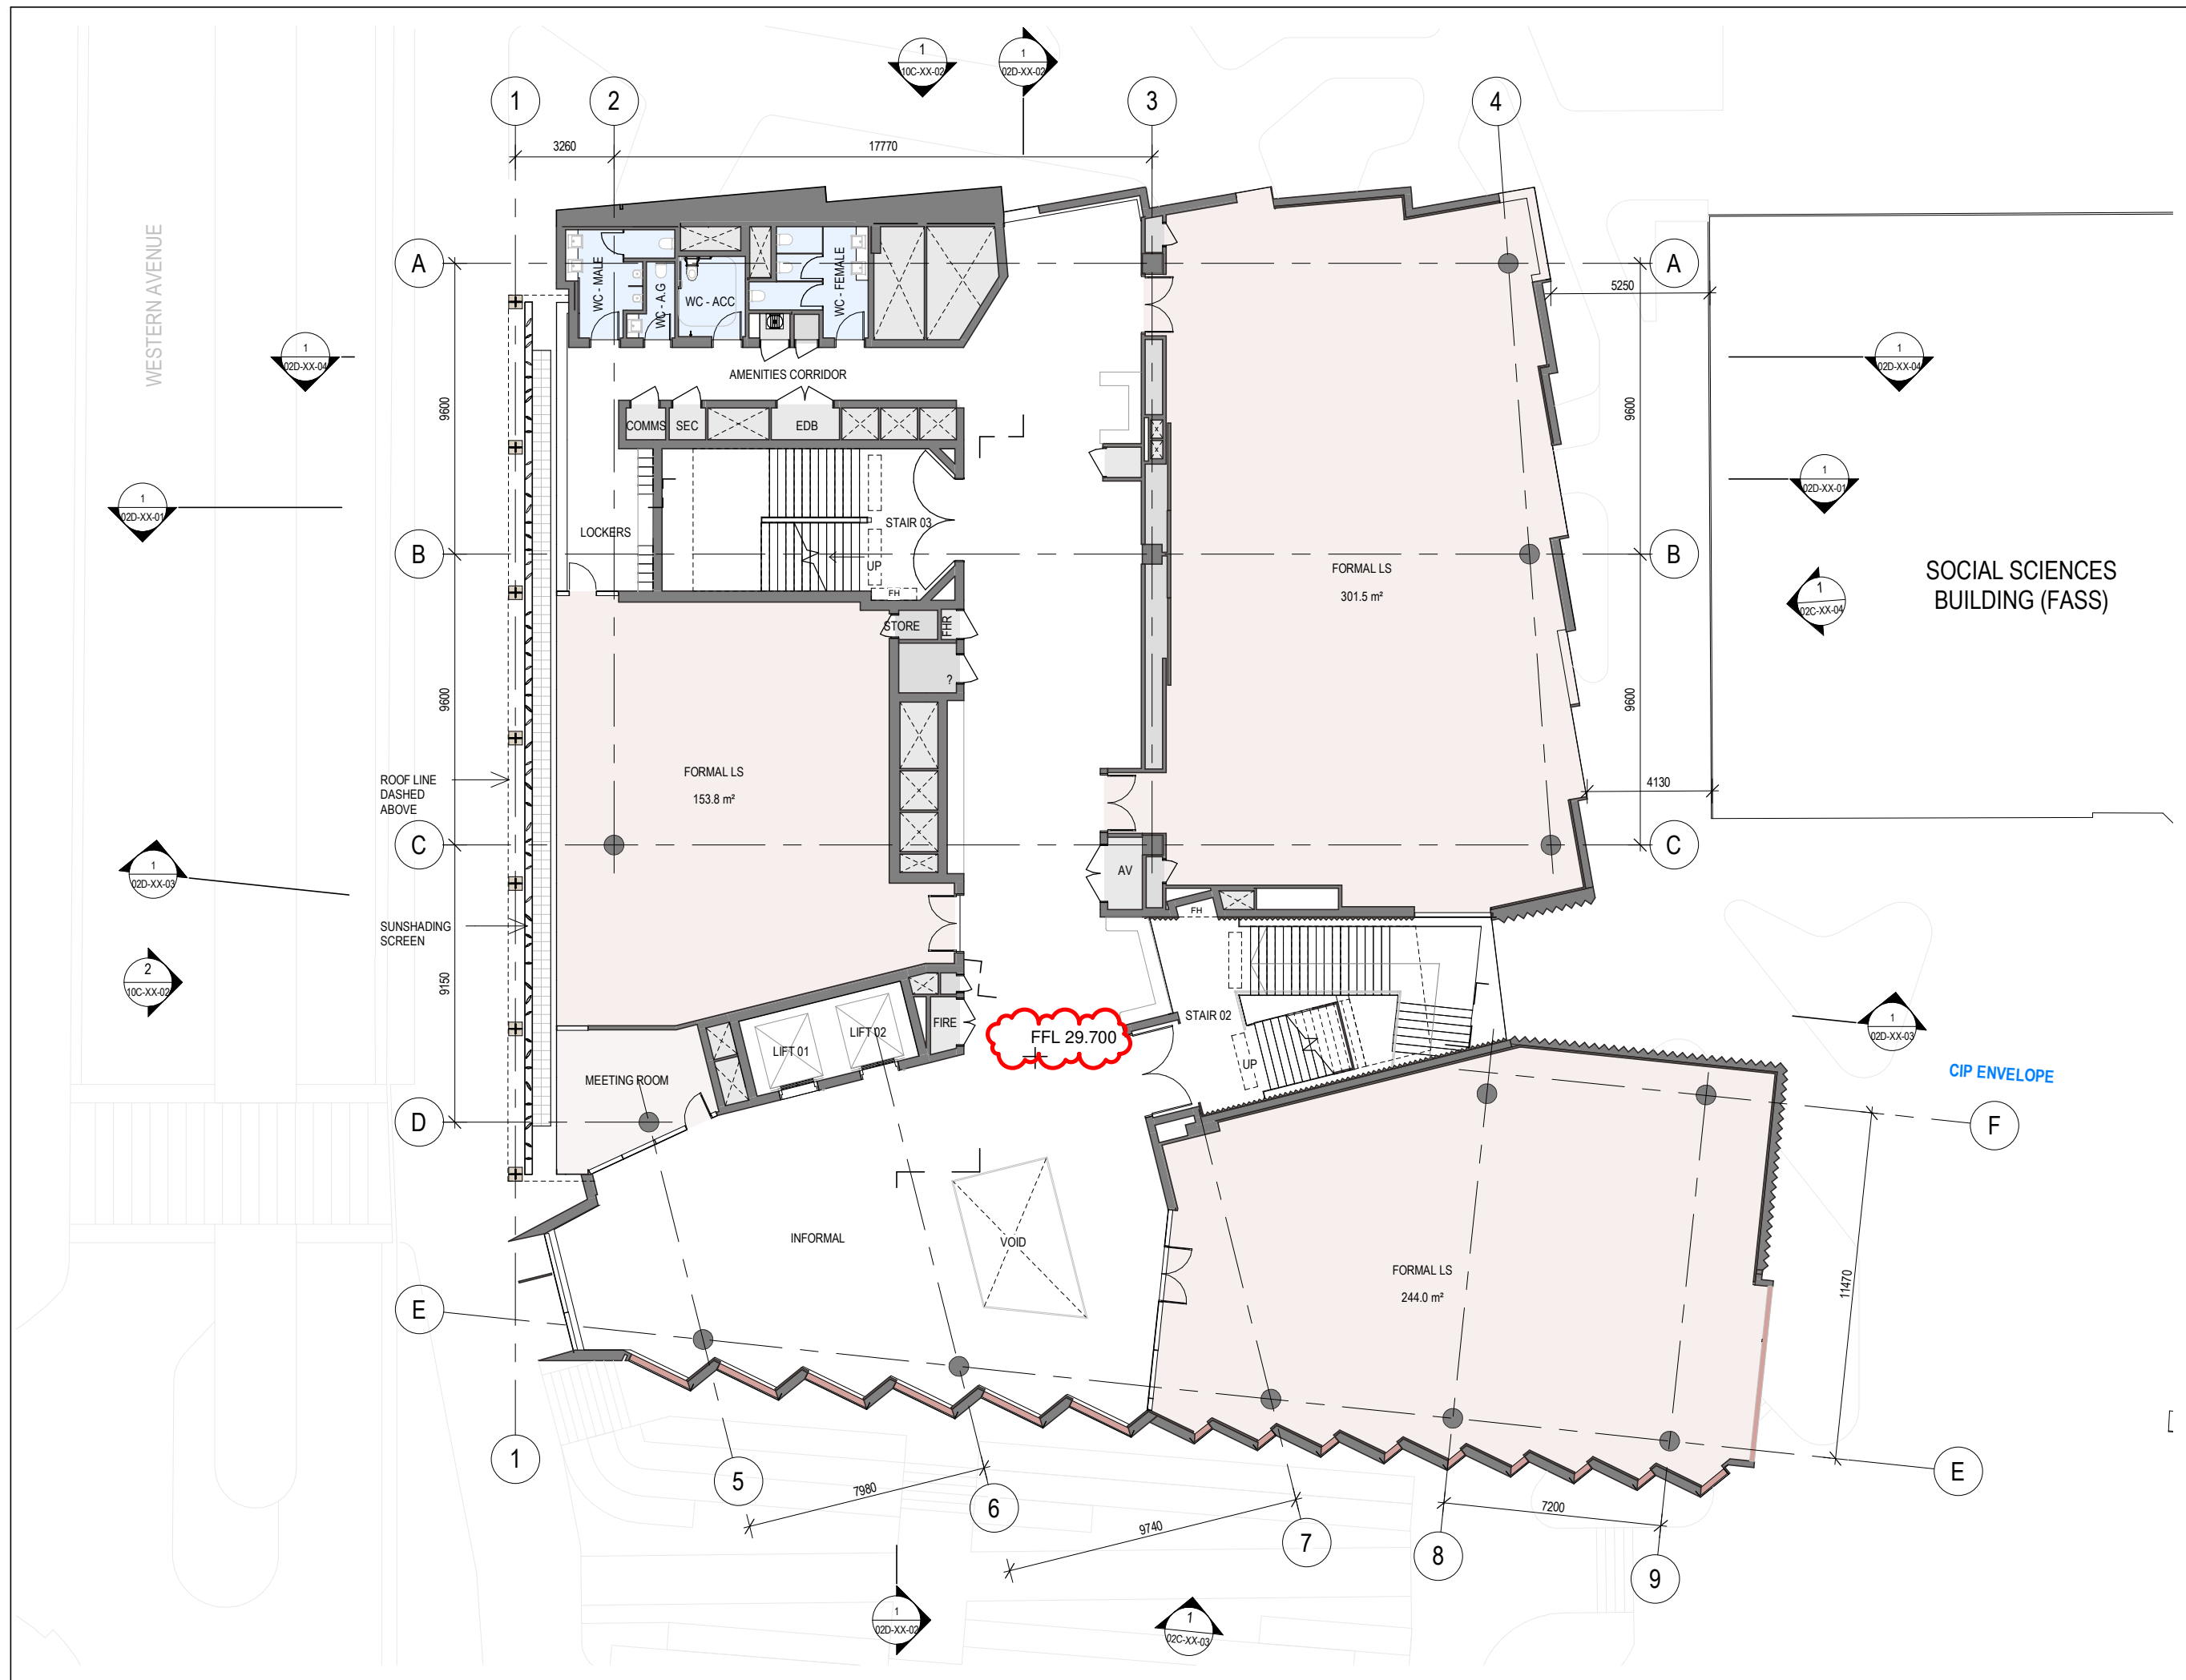

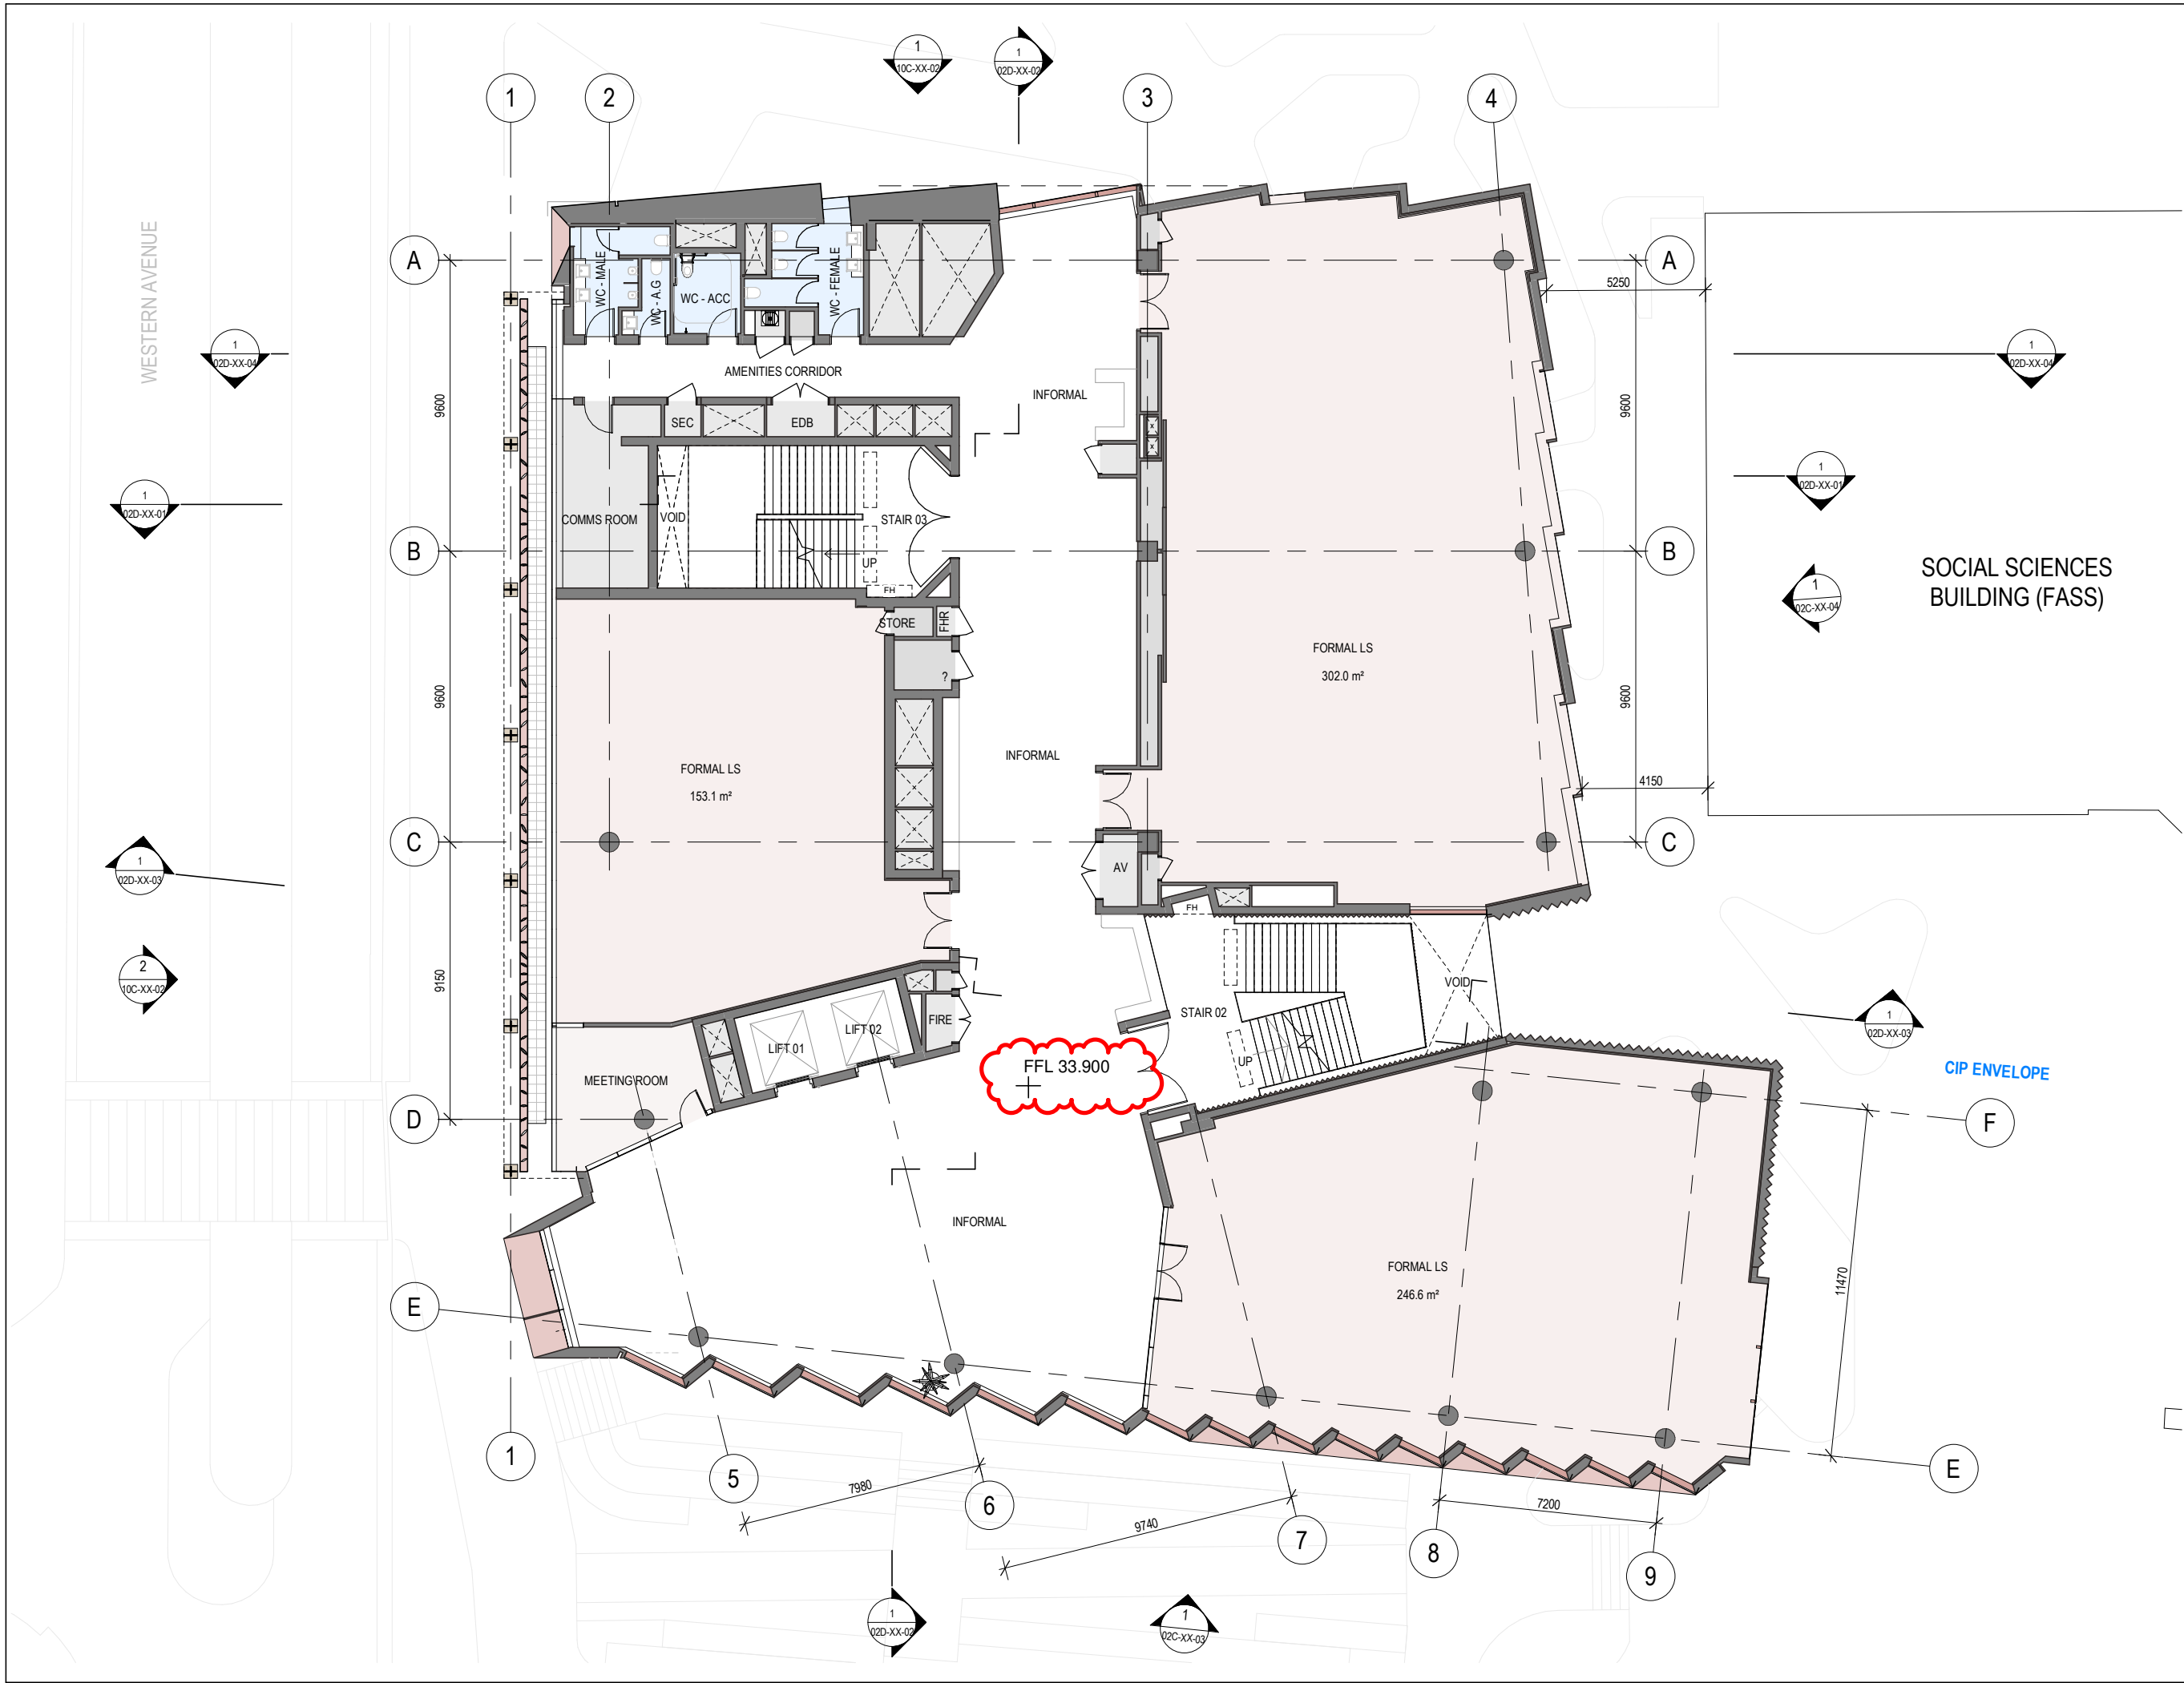

BVN

ARCHITECTS REGISTRATION BOARD /
NOMINATED ARCHITECTS

NEW	OLD
9356 NINOTSKHA TITCHOKSKY	5527 NEIL LOGAN
7115 JULIAN ASHTON	2709 BRIAN DONOVAN
7333 MATTHEW BLAIR	1596 MARK GRAMMER
7151 PHILLIP ROSSINGTON	5528 DAVID KELLY
7439 PETER TITMUS	3866 KEVIN O'BRIEN
10447 ALISON BOUNDS	
10705 CATHERINE SKINNER	

Telephone +61 2 8297 7200
Facsimile +61 2 8297 7299
www.bvn.com.au

INTELLECTUAL PROPERTY

COPYRIGHT BVN ARCHITECTURE PTY LIMITED (UNLESS OTHERWISE
DEFINED IN THE CONSULTANCY AGREEMENT), THIS DOCUMENT MAY
ONLY BE USED FOR THE EXPRESS PURPOSE AND PROJECT FOR
WHICH IT HAS BEEN CREATED AND DELIVERED. AS NOTIFIED IN
WRITING BY BVN, AND THIS DOCUMENT MAY NOT BE OTHERWISE USED,
OR COPIED. ANY UNAUTHORIZED USE OF THIS DOCUMENT IS AT THE
USER'S SOLE RISK AND WITHOUT LIMITING BVN'S RIGHTS, THE USER
RELEASES AND INDEMNIFIES BVN FROM AND AGAINST ANY COSTS OR
LOSS SO ARISING.

NOTE
CONTRACTOR TO CHECK AND VERIFY ALL DIMENSIONS ON SITE PRIOR
TO COMMENCEMENT OF WORK OR PREPARATION OF SHOP
DRAWINGS AND TO BRING ANY INFORMATION DISCREPANCIES
BETWEEN DOCUMENTS TO BVN'S ATTENTION. DO NOT SCALE THIS
DRAWING.

ISSUE DATE	FOR	CHKD
01 06/03/2024	PHASE 2 DOCUMENTATION	
02 23/05/2024	FOR INFORMATION	
03 07/06/2024	SSDA DRAFT SUBMISSION	
04 21/06/2024	SSDA DRAFT	
05 02/08/2024	FOR COORDINATION	
06 16/08/2024	SSDA	
07 16/10/2024	SSDA	
08 16/01/2025	SSDA ADDITIONAL INFO	

CLIENT



UNIVERSITY OF SYDNEY

PROJECT

A01 ROSS ST TEACHING
& LEARNING HUB


BVN PROJECT NUMBER

2306010

TRUE NORTH PROJECT NORTH

SCALE

1 : 200@A3

 


STATUS


DRAWING



GENERAL ARRANGEMENT
PLAN - LEVEL 04

DRAWING NUMBER	ISSUE
AR-02B-04-02	08

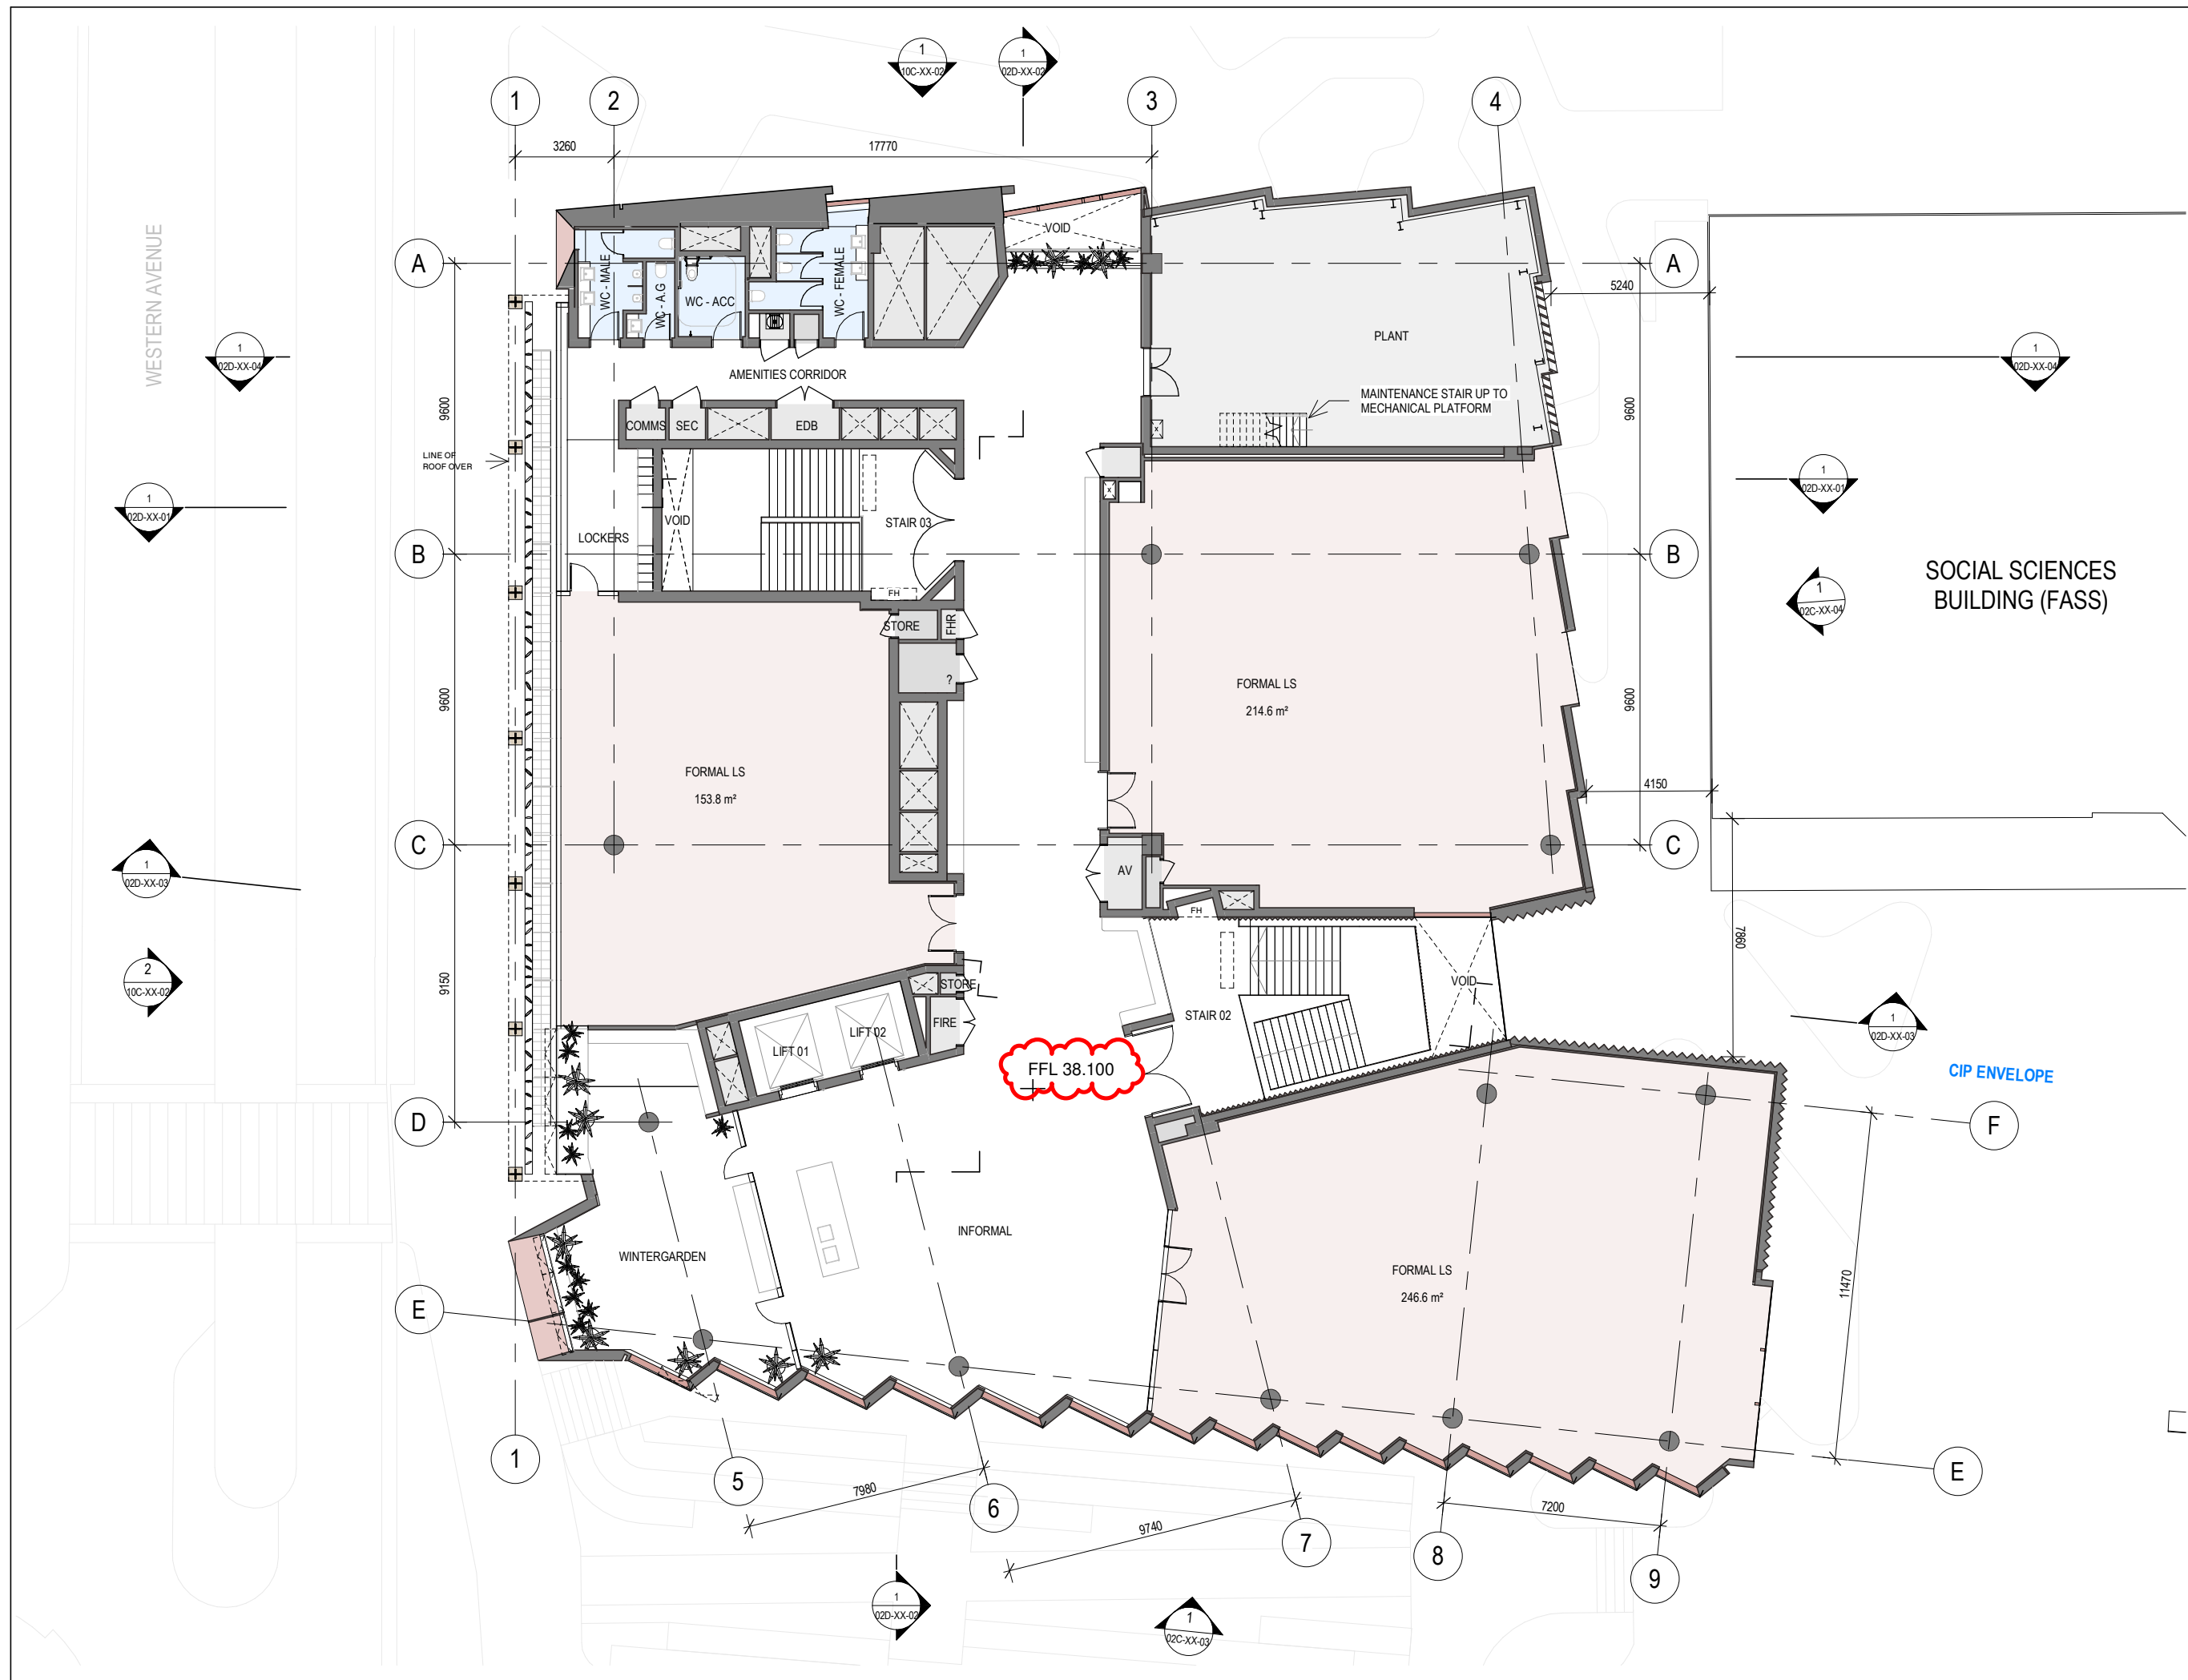

ISSUE DATE	FOR	CHKD
01 06/03/2024	PHASE 2 DOCUMENTATION	
02 23/05/2024	FOR INFORMATION	
03 07/06/2024	SSDA DRAFT SUBMISSION	
04 21/06/2024	SSDA DRAFT	
05 02/08/2024	FOR COORDINATION	
06 16/08/2024	SSDA	
07 16/10/2024	SSDA	
08 18/01/2025	SSDA ADDITIONAL INFO	
09 22/01/2025	SSDA ADDITIONAL INFO	

 


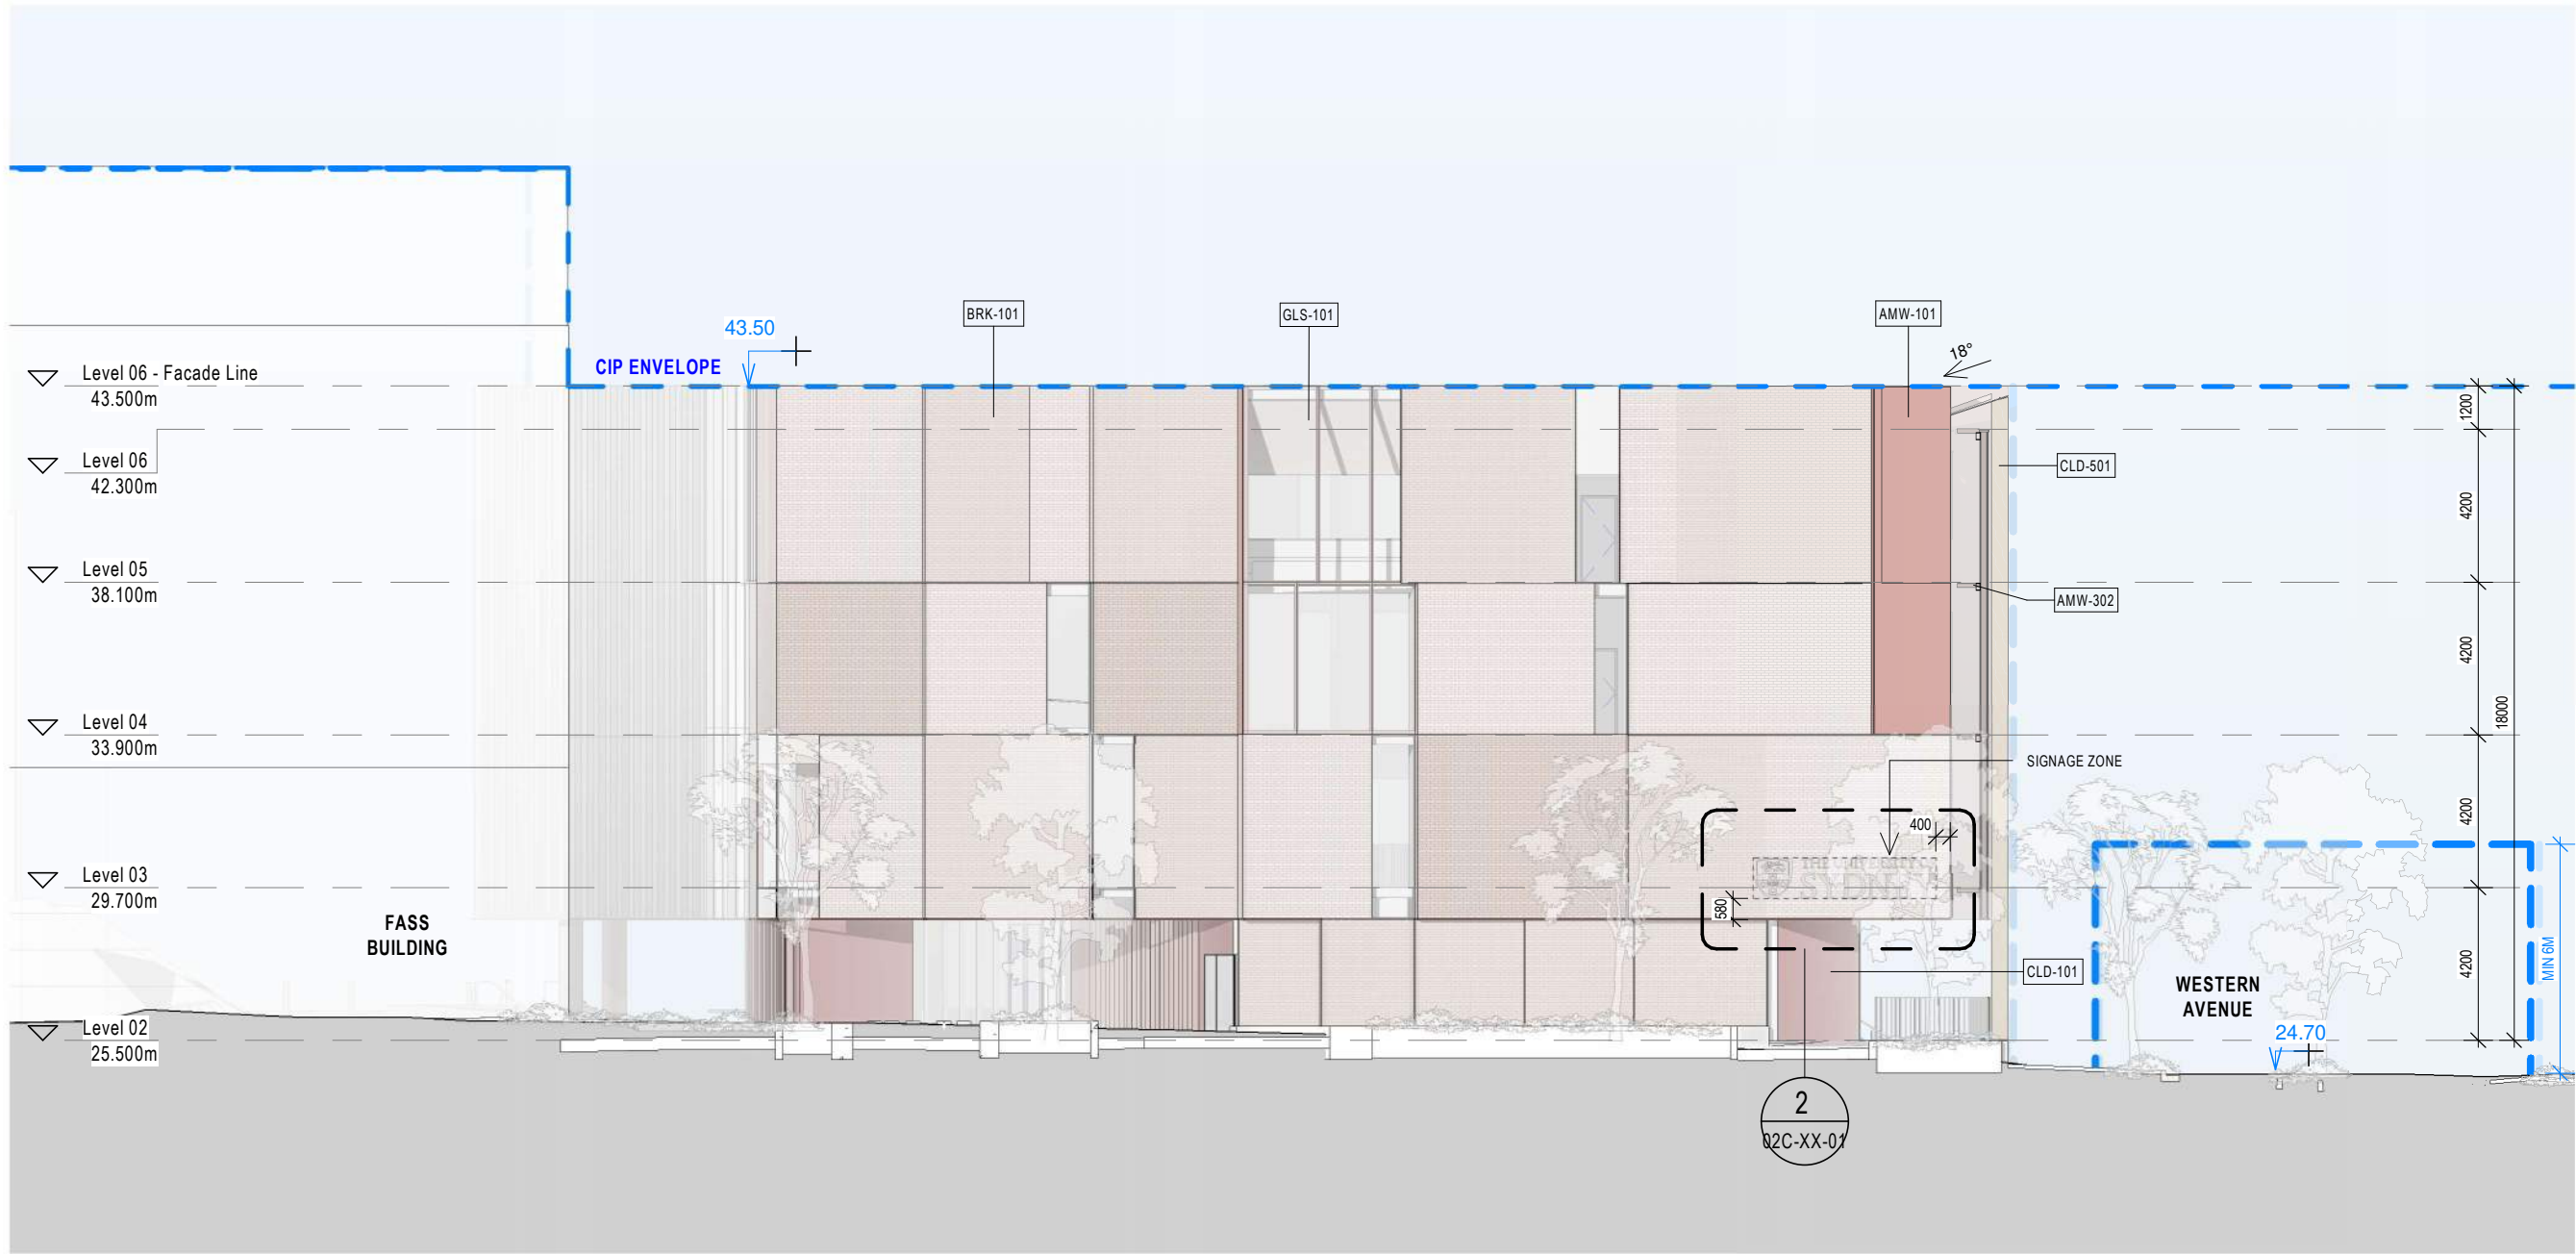 

1 NORTH ELEVATION

PHYSICAL SIGNAGE,
PIN FIXED TO FACADE

INDICATIVE DETAILS:
FABRICATED 1.6mm THICK
STAINLESS STEEL LETTERING WITH
HORIZONTAL LINISH AND POLISHED
STAINLESS STEEL RETURNS
10mm THICK OPAL ACRYLIC BACK
WITH INTERNAL LED's TO PROVIDE
HALO EFFECT ILLUMINATION

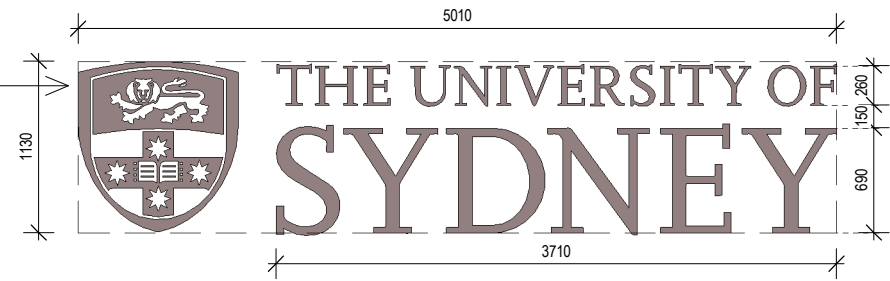

2 NORTH ELEVATION SIGNAGE

BVN

ARCHITECTS REGISTRATION BOARD /
NOMINATED ARCHITECTS

NEW	OLD
9356 NNOTSCHKA TITCHKOSKY	5527 NEIL LOGAN
7115 JULIAN ASHTON	2709 BRIAN DONOVAN
7033 MATTHEW BLAIR	1595 MARK GRAMMER
7151 PHILLIP ROSSINGTON	5528 DAVID KELLY
7439 PETER TIMMUS	3866 KEVIN O'BRIEN
10447 ALISON BOUNDS	
10705 CATHERINE SKINNER	

Telephone +61 2 8297 7200
Facsimile +61 2 8297 7299
www.bvn.com.au

INTELLECTUAL PROPERTY

COPYRIGHT BVN ARCHITECTURE PTY LIMITED (UNLESS OTHERWISE
DEFINED IN THE CONSULTANCY AGREEMENT); THIS DOCUMENT MAY
ONLY BE USED FOR THE EXPRESS PURPOSE AND PROJECT FOR
WHICH IT HAS BEEN CREATED AND DELIVERED, AS NOTED IN
WRITING BY BVN, AND THIS DOCUMENT MAY NOT BE OTHERWISE USED,
OR COPIED. ANY UNAUTHORIZED USE OF THIS DOCUMENT IS AT THE
USER'S SOLE RISK AND WITHOUT LIMITING BVN'S RIGHTS, THE USER
RELEASES AND INDEMNIFIES BVN FROM AND AGAINST ANY COSTS OR
LOSS SO ARISING.

NOTE
CONTRACTOR TO CHECK AND VERIFY ALL DIMENSIONS ON SITE PRIOR
TO COMMENCEMENT OF WORK OR PREPARATION OF SHOP
DRAWINGS AND TO BRING ANY INFORMATION DISCREPANCIES
BETWEEN DOCUMENTS TO BVN'S ATTENTION. DO NOT SCALE THIS
DRAWING.

ISSUE DATE	FOR	CHKD
01 07/06/2024	SSDA DRAFT SUBMISSION	
02 21/06/2024	SSDA DRAFT	
03 16/08/2024	SSDA	
04 16/10/2024	SSDA	

CLIENT




UNIVERSITY OF SYDNEY

PROJECT

A01 ROSS ST TEACHING
& LEARNING HUB
BVN PROJECT NUMBER
2306010

SCALE

As indicated @ A3

 


STATUS

DRAWING

NORTH ELEVATION

DRAWING NUMBER AR-02C-XX-01	ISSUE 04
--------------------------------	-------------

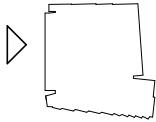

1 WEST ELEVATION

BVN

ARCHITECTS REGISTRATION BOARD /
NOMINATED ARCHITECTS

NEW	OLD
9356 NNINOTCHKA TITCHKOSKY	5527 NEIL LOGAN
7115 JULIAN ASHTON	2709 BRIAN DONOVAN
7033 MATTHEW BLAIR	1556 MARK GRAMMER
7151 PHILLIP ROSSINGTON	5528 DAVID KELLY
7439 PETER TITMUS	3866 KEVIN O'BRIEN
10447 ALISON BOUNDS	
10765 CATHERINE SKINNER	

Telephone +61 2 8297 7200
Facsimile +61 2 8297 7299
www.bvn.com.au

INTELLECTUAL PROPERTY

COPYRIGHT BVN ARCHITECTURE PTY LIMITED (UNLESS OTHERWISE
DEFINED IN THE CONSULTANCY AGREEMENT); THIS DOCUMENT MAY
ONLY BE USED FOR THE EXPRESS PURPOSE AND PROJECT FOR
WHICH IT HAS BEEN CREATED AND DELIVERED, AS NOTED IN
WRITING BY BVN, AND THIS DOCUMENT MAY NOT BE OTHERWISE USED,
OR COPIED, ANY UNAUTHORIZED USE OF THIS DOCUMENT IS AT THE
USER'S SOLE RISK AND WITHOUT LIMITING BVN'S RIGHTS, THE USER
RELEASES AND INDEMNIFIES BVN FROM AND AGAINST ANY COSTS OR
LOSS SO ARISING.

NOTE

CONTRACTOR TO CHECK AND VERIFY ALL DIMENSIONS ON SITE PRIOR
TO COMMENCEMENT OF WORK OR PREPARATION OF SHOP
DRAWINGS AND TO BRING ANY INFORMATION DISCREPANCIES
BETWEEN DOCUMENTS TO BVN'S ATTENTION. DO NOT SCALE THIS
DRAWING.

ISSUE DATE	FOR	CHKD
01 07/06/2024	SSDA DRAFT SUBMISSION	
02 21/06/2024	SSDA DRAFT	
03 16/08/2024	SSDA	
04 16/10/2024	SSDA	

CLIENT



UNIVERSITY OF SYDNEY


PROJECT

A01 ROSS ST TEACHING
& LEARNING HUB

BVN PROJECT NUMBER
2306010

SCALE

1 : 200@A3

 

STATUS

DRAWING

WEST ELEVATION

DRAWING NUMBER
AR-02C-XX-02

ISSUE
04



1 SOUTH ELEVATION

BVN

ARCHITECTS REGISTRATION BOARD /
NOMINATED ARCHITECTS

NEW	OLD
9356 NNOTOSHKA TITCHKOSKY	5527 NEIL LOGAN
7115 JULIAN ASHTON	2709 BRIAN DONOVAN
7033 MATTHEW BLAIR	1556 MARK GRAMMER
7151 PHILLIP ROSSINGTON	5528 DAVID KELLY
7439 PETER TITMUS	3866 KEVIN O'BRIEN
10447 ALISON BOUNDS	
10765 CATHERINE SKINNER	

Telephone +61 2 8297 7200
Facsimile +61 2 8297 7299

www.bvn.com.au

INTELLECTUAL PROPERTY

COPYRIGHT BVN ARCHITECTURE PTY LIMITED (UNLESS OTHERWISE DEFINED IN THE CONSULTANCY AGREEMENT); THIS DOCUMENT MAY ONLY BE USED FOR THE EXPRESS PURPOSE AND PROJECT FOR WHICH IT HAS BEEN CREATED AND DELIVERED. AS NOTED IN WRITING BY BVN, AND THIS DOCUMENT MAY NOT BE OTHERWISE USED, OR COPIED. ANY UNAUTHORIZED USE OF THIS DOCUMENT IS AT THE USER'S SOLE RISK AND WITHOUT LIMITING BVN'S RIGHTS, THE USER RELEASES AND INDEMNIFIES BVN FROM AND AGAINST ANY COSTS OR LOSS SO ARISING.

NOTE

CONTRACTOR TO CHECK AND VERIFY ALL DIMENSIONS ON SITE PRIOR TO COMMENCEMENT OF WORK OR PREPARATION OF SHOP DRAWINGS AND TO BRING ANY INFORMATION DISCREPANCIES BETWEEN DOCUMENTS TO BVN'S ATTENTION. DO NOT SCALE THIS DRAWING.

ISSUE DATE	FOR	CHKD
01 06/03/2024	PHASE 2 DOCUMENTATION	
02 23/05/2024	FOR INFORMATION	
03 28/05/2024	FOR INFORMATION	
04 07/06/2024	SSDA DRAFT SUBMISSION	
05 21/06/2024	SSDA DRAFT	
06 16/08/2024	SSDA	
07 16/10/2024	SSDA	

CLIENT



UNIVERSITY OF SYDNEY

PROJECT


A01 ROSS ST TEACHING
& LEARNING HUB

BVN PROJECT NUMBER

2306010

SCALE

1 : 200@A3

 

STATUS

DRAWING



SOUTH ELEVATION

DRAWING NUMBER

AR-02C-XX-03

ISSUE

07

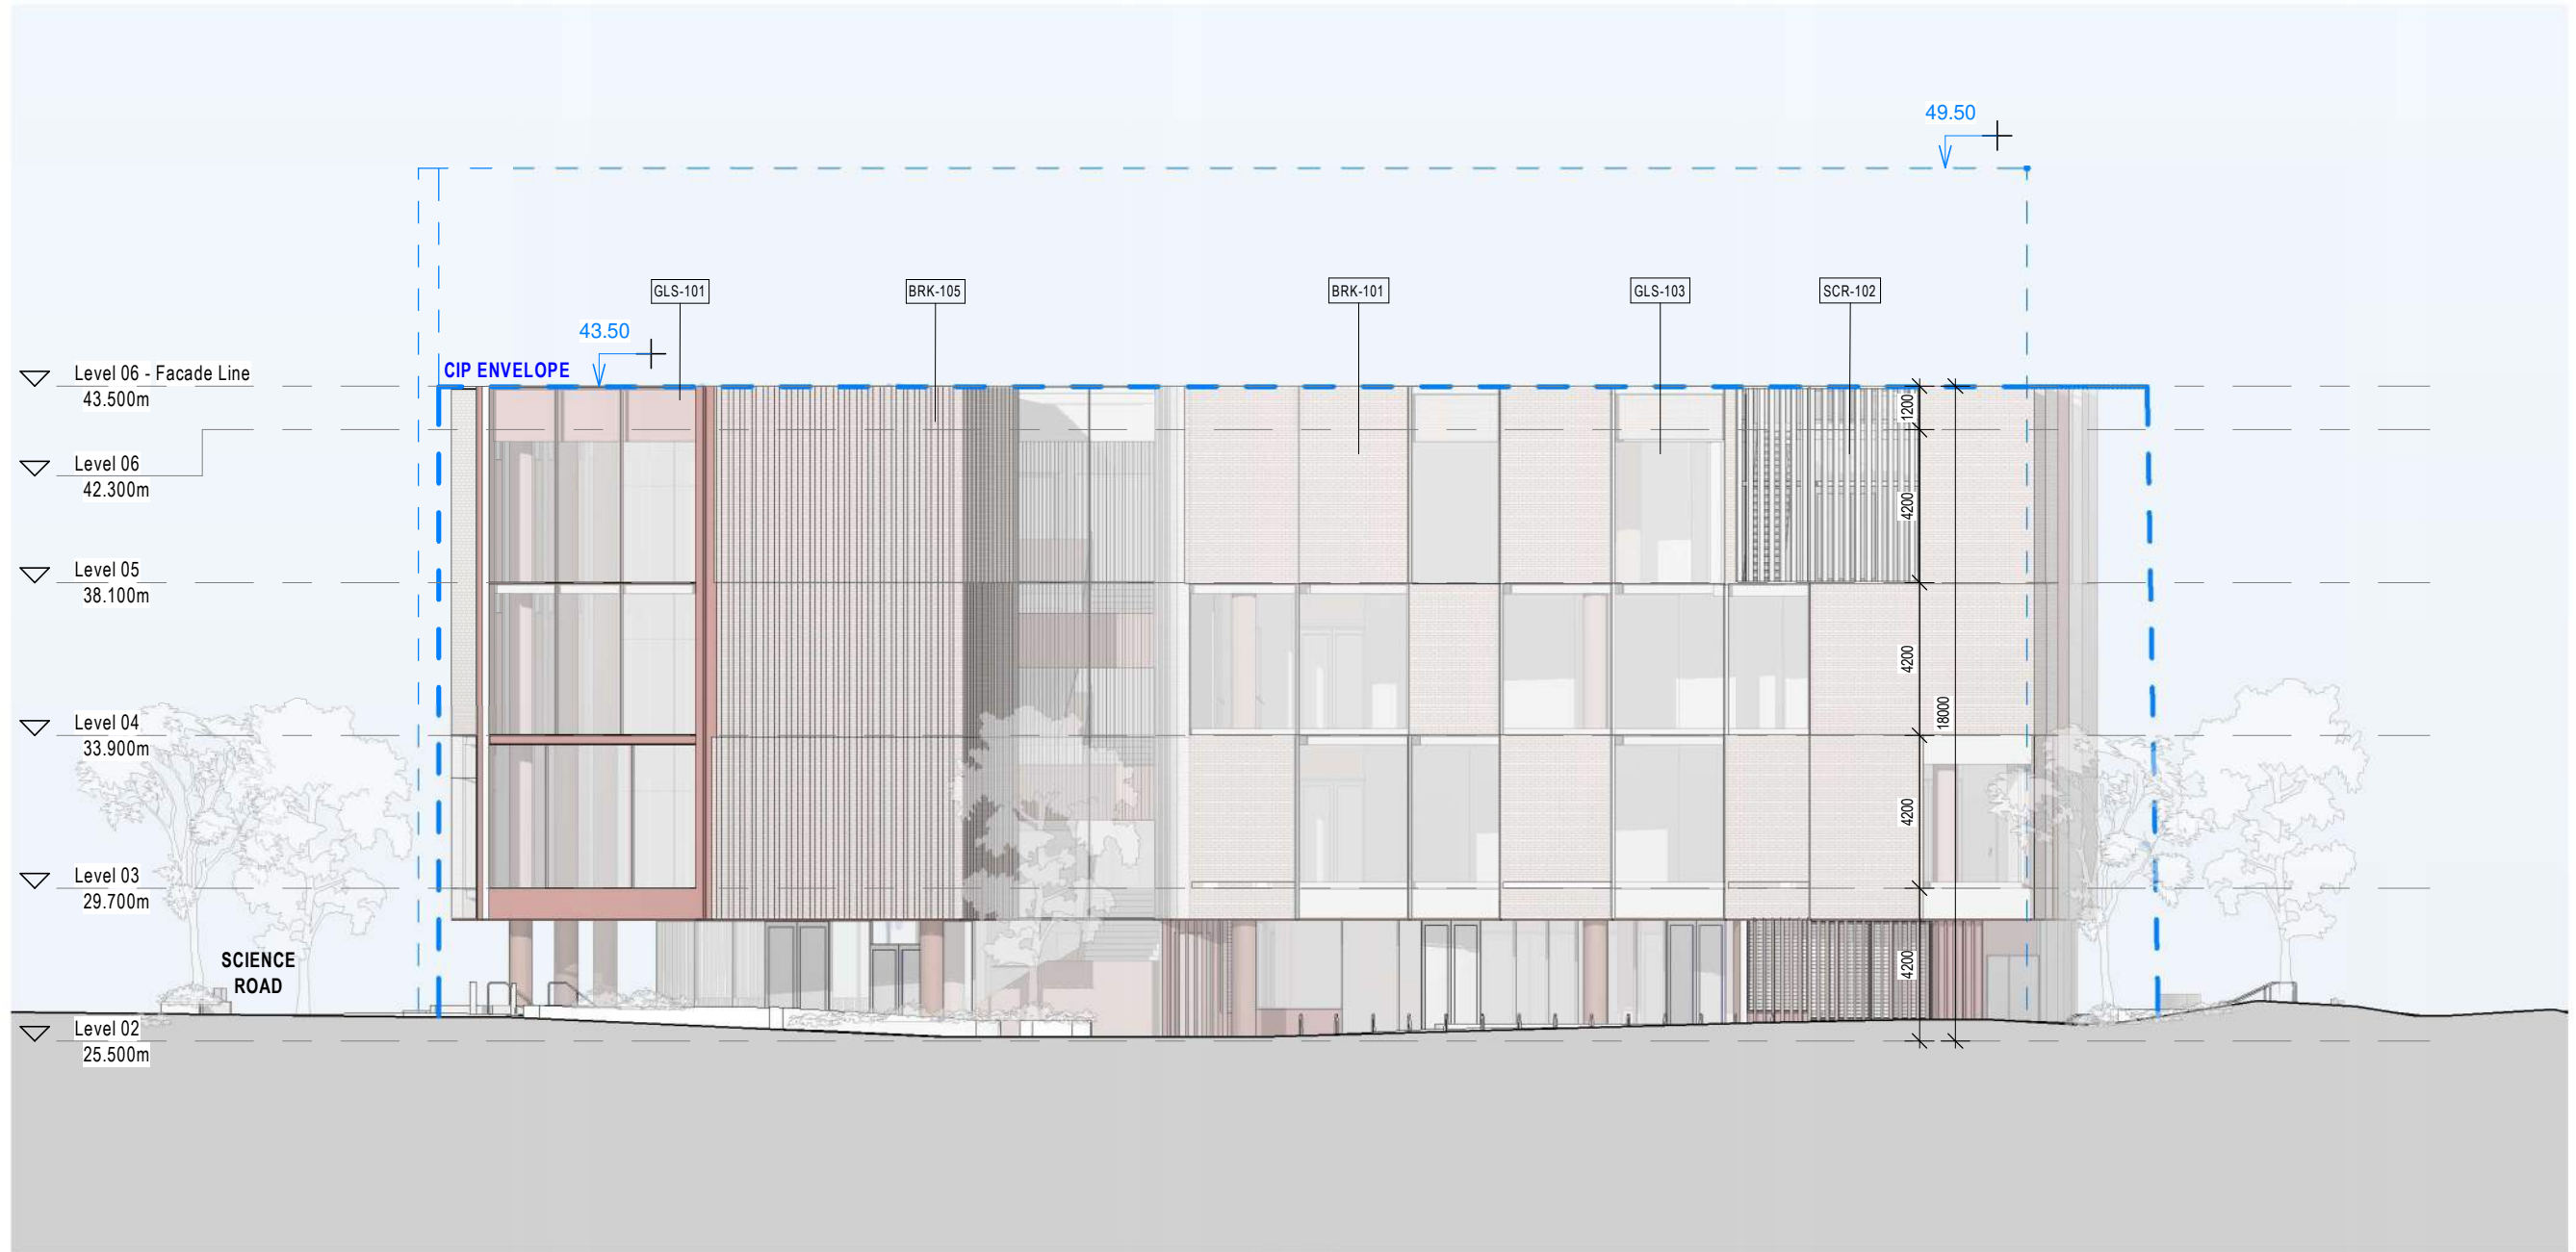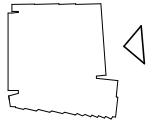

1 EAST ELEVATION

BVN

ARCHITECTS REGISTRATION BOARD /
NOMINATED ARCHITECTS

NEW	OLD
9356 NINOTSKHA TITCHKOSKY	5527 NEIL LOGAN
7115 JULIAN ASHTON	2709 BRIAN DONOVAN
7333 MATTHEW BLAIR	1556 MARK GRAMMER
7151 PHILLIP ROSSINGTON	5528 DAVID KELLY
7439 PETER TITMUS	3866 KEVIN O'BRIEN
10447 ALISON BOUNDS	
10765 CATHERINE SKINNER	

Telephone +61 2 8297 7200
Facsimile +61 2 8297 7299

www.bvn.com.au

INTELLECTUAL PROPERTY

COPYRIGHT BVN ARCHITECTURE PTY LIMITED (UNLESS OTHERWISE DEFINED IN THE CONSULTANCY AGREEMENT); THIS DOCUMENT MAY ONLY BE USED FOR THE EXPRESS PURPOSE AND PROJECT FOR WHICH IT HAS BEEN CREATED AND DELIVERED, AS NOTED IN WRITING BY BVN, AND THIS DOCUMENT MAY NOT BE OTHERWISE USED, OR COPIED. ANY UNAUTHORIZED USE OF THIS DOCUMENT IS AT THE USER'S SOLE RISK AND WITHOUT LIMITING BVN'S RIGHTS, THE USER RELEASES AND INDEMNIFIES BVN FROM AND AGAINST ANY COSTS OR LOSS SO ARISING.

NOTE

CONTRACTOR TO CHECK AND VERIFY ALL DIMENSIONS ON SITE PRIOR TO COMMENCEMENT OF WORK OR PREPARATION OF SHOP DRAWINGS AND TO BRING ANY INFORMATION DISCREPANCIES BETWEEN DOCUMENTS TO BVN'S ATTENTION. DO NOT SCALE THIS DRAWING.

ISSUE DATE	FOR	CHKD
01 06/03/2024	PHASE 2 DOCUMENTATION	
02 23/05/2024	FOR INFORMATION	
03 29/05/2024	FOR INFORMATION	
04 07/06/2024	SSDA DRAFT SUBMISSION	
05 21/06/2024	SSDA DRAFT	
06 16/08/2024	SSDA	
07 16/10/2024	SSDA	

CLIENT




UNIVERSITY OF SYDNEY

PROJECT

A01 ROSS ST TEACHING
& LEARNING HUB
BVN PROJECT NUMBER
2306010

SCALE

1 : 200@A3

 


STATUS

DRAWING

EAST ELEVATION

DRAWING NUMBER
AR-02C-XX-04

ISSUE
07

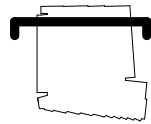

1 SECTION 01 - EAST-WEST

BVN

ARCHITECTS REGISTRATION BOARD /
NOMINATED ARCHITECTS

NEW	OLD
9356 NNOTOSHKA TITOKOSKY	5527 NEIL LOGAN
7115 JULIAN ASHTON	2709 BRIAN DONOVAN
7333 MATTHEW BLAIR	1595 MARK GRAMMER
7151 PHILLIP ROSSINGTON	5528 DAVID KELLY
7439 PETER TITMUS	3866 KEVIN O'BRIEN
10447 ALISON BOUNDS	
10705 CATHERINE SKINNER	

Telephone +61 2 8297 7200
Facsimile +61 2 8297 7299

www.bvn.com.au

INTELLECTUAL PROPERTY

COPYRIGHT BVN ARCHITECTURE PTY LIMITED (UNLESS OTHERWISE DEFINED IN THE CONSULTANCY AGREEMENT), THIS DOCUMENT MAY ONLY BE USED FOR THE EXPRESS PURPOSE AND PROJECT FOR WHICH IT HAS BEEN CREATED AND DELIVERED. AS NOTIFIED IN WRITING BY BVN, AND THIS DOCUMENT MAY NOT BE OTHERWISE USED, OR COPIED, ANY UNAUTHORIZED USE OF THIS DOCUMENT IS AT THE USER'S SOLE RISK AND WITHOUT LIMITING BVN'S RIGHTS, THE USER RELEASES AND INDEMNIFIES BVN FROM AND AGAINST ANY COSTS OR LOSS SO ARISING.

NOTE

CONTRACTOR TO CHECK AND VERIFY ALL DIMENSIONS ON SITE PRIOR TO COMMENCEMENT OF WORK OR PREPARATION OF SHOP DRAWINGS AND TO BRING ANY INFORMATION DISCREPANCIES BETWEEN DOCUMENTS TO BVN'S ATTENTION. DO NOT SCALE THIS DRAWING.

ISSUE DATE	FOR	CHKD
05/03/2024	PHASE 2 DOCUMENTATION	
23/05/2024	FOR INFORMATION	
29/05/2024	FOR INFORMATION	
07/06/2024	SSDA DRAFT SUBMISSION	
21/06/2024	SSDA DRAFT	
16/08/2024	SSDA	
16/10/2024	SSDA	
16/11/2025	SSDA ADDITIONAL INFO	

CLIENT



UNIVERSITY OF SYDNEY


PROJECT

A01 ROSS ST TEACHING
& LEARNING HUB

BVN PROJECT NUMBER
2306010

SCALE

1 : 200@A3

 


STATUS

DRAWING

SECTIONS

DRAWING NUMBER
AR-02D-XX-01

ISSUE
08

 

1 SECTION 02 - NORTH-SOUTH

BVN

ARCHITECTS REGISTRATION BOARD /
NOMINATED ARCHITECTS

NEW	OLD
9356 NINOTSKHA TITOKOSKY	5527 NEIL LOGAN
7115 JULIAN ASHTON	2709 BRIAN DONOVAN
7033 MATTHEW BLAIR	1595 MARK GRAMMER
7151 PHILLIP ROSSINGTON	5528 DAVID KELLY
7439 PETER TITMUS	3866 KEVIN O'BRIEN
10447 ALISON BOUNDS	
10705 CATHERINE SKINNER	

Telephone +61 2 8297 7200
Facsimile +61 2 8297 7299

www.bvn.com.au

INTELLECTUAL PROPERTY

COPYRIGHT BVN ARCHITECTURE PTY LIMITED (UNLESS OTHERWISE DEFINED IN THE CONSULTANCY AGREEMENT), THIS DOCUMENT MAY ONLY BE USED FOR THE EXPRESS PURPOSE AND PROJECT FOR WHICH IT HAS BEEN CREATED AND DELIVERED. AS NOTED IN WRITING BY BVN, AND THIS DOCUMENT MAY NOT BE OTHERWISE USED, OR COPIED. ANY UNAUTHORIZED USE OF THIS DOCUMENT IS AT THE USER'S SOLE RISK AND WITHOUT LIMITING BVN'S RIGHTS, THE USER RELEASES AND INDEMNIFIES BVN FROM AND AGAINST ANY COSTS OR LOSS SO ARISING.

NOTE

CONTRACTOR TO CHECK AND VERIFY ALL DIMENSIONS ON SITE PRIOR TO COMMENCEMENT OF WORK OR PREPARATION OF SHOP DRAWINGS AND TO BRING ANY INFORMATION DISCREPANCIES BETWEEN DOCUMENTS TO BVN'S ATTENTION. DO NOT SCALE THIS DRAWING.

ISSUE DATE	FOR	CHKD
05/03/2024	PHASE 2 DOCUMENTATION	
23/05/2024	FOR INFORMATION	
29/05/2024	FOR INFORMATION	
07/06/2024	SSDA DRAFT SUBMISSION	
21/06/2024	SSDA DRAFT	
16/08/2024	SSDA	
16/10/2024	SSDA	
16/01/2025	SSDA ADDITIONAL INFO	

CLIENT



UNIVERSITY OF SYDNEY

PROJECT


A01 ROSS ST TEACHING
& LEARNING HUB

BVN PROJECT NUMBER

2306010

SCALE

1 : 200@A3

 



STATUS

DRAWING

SECTIONS

DRAWING NUMBER
AR-02D-XX-02

ISSUE
08

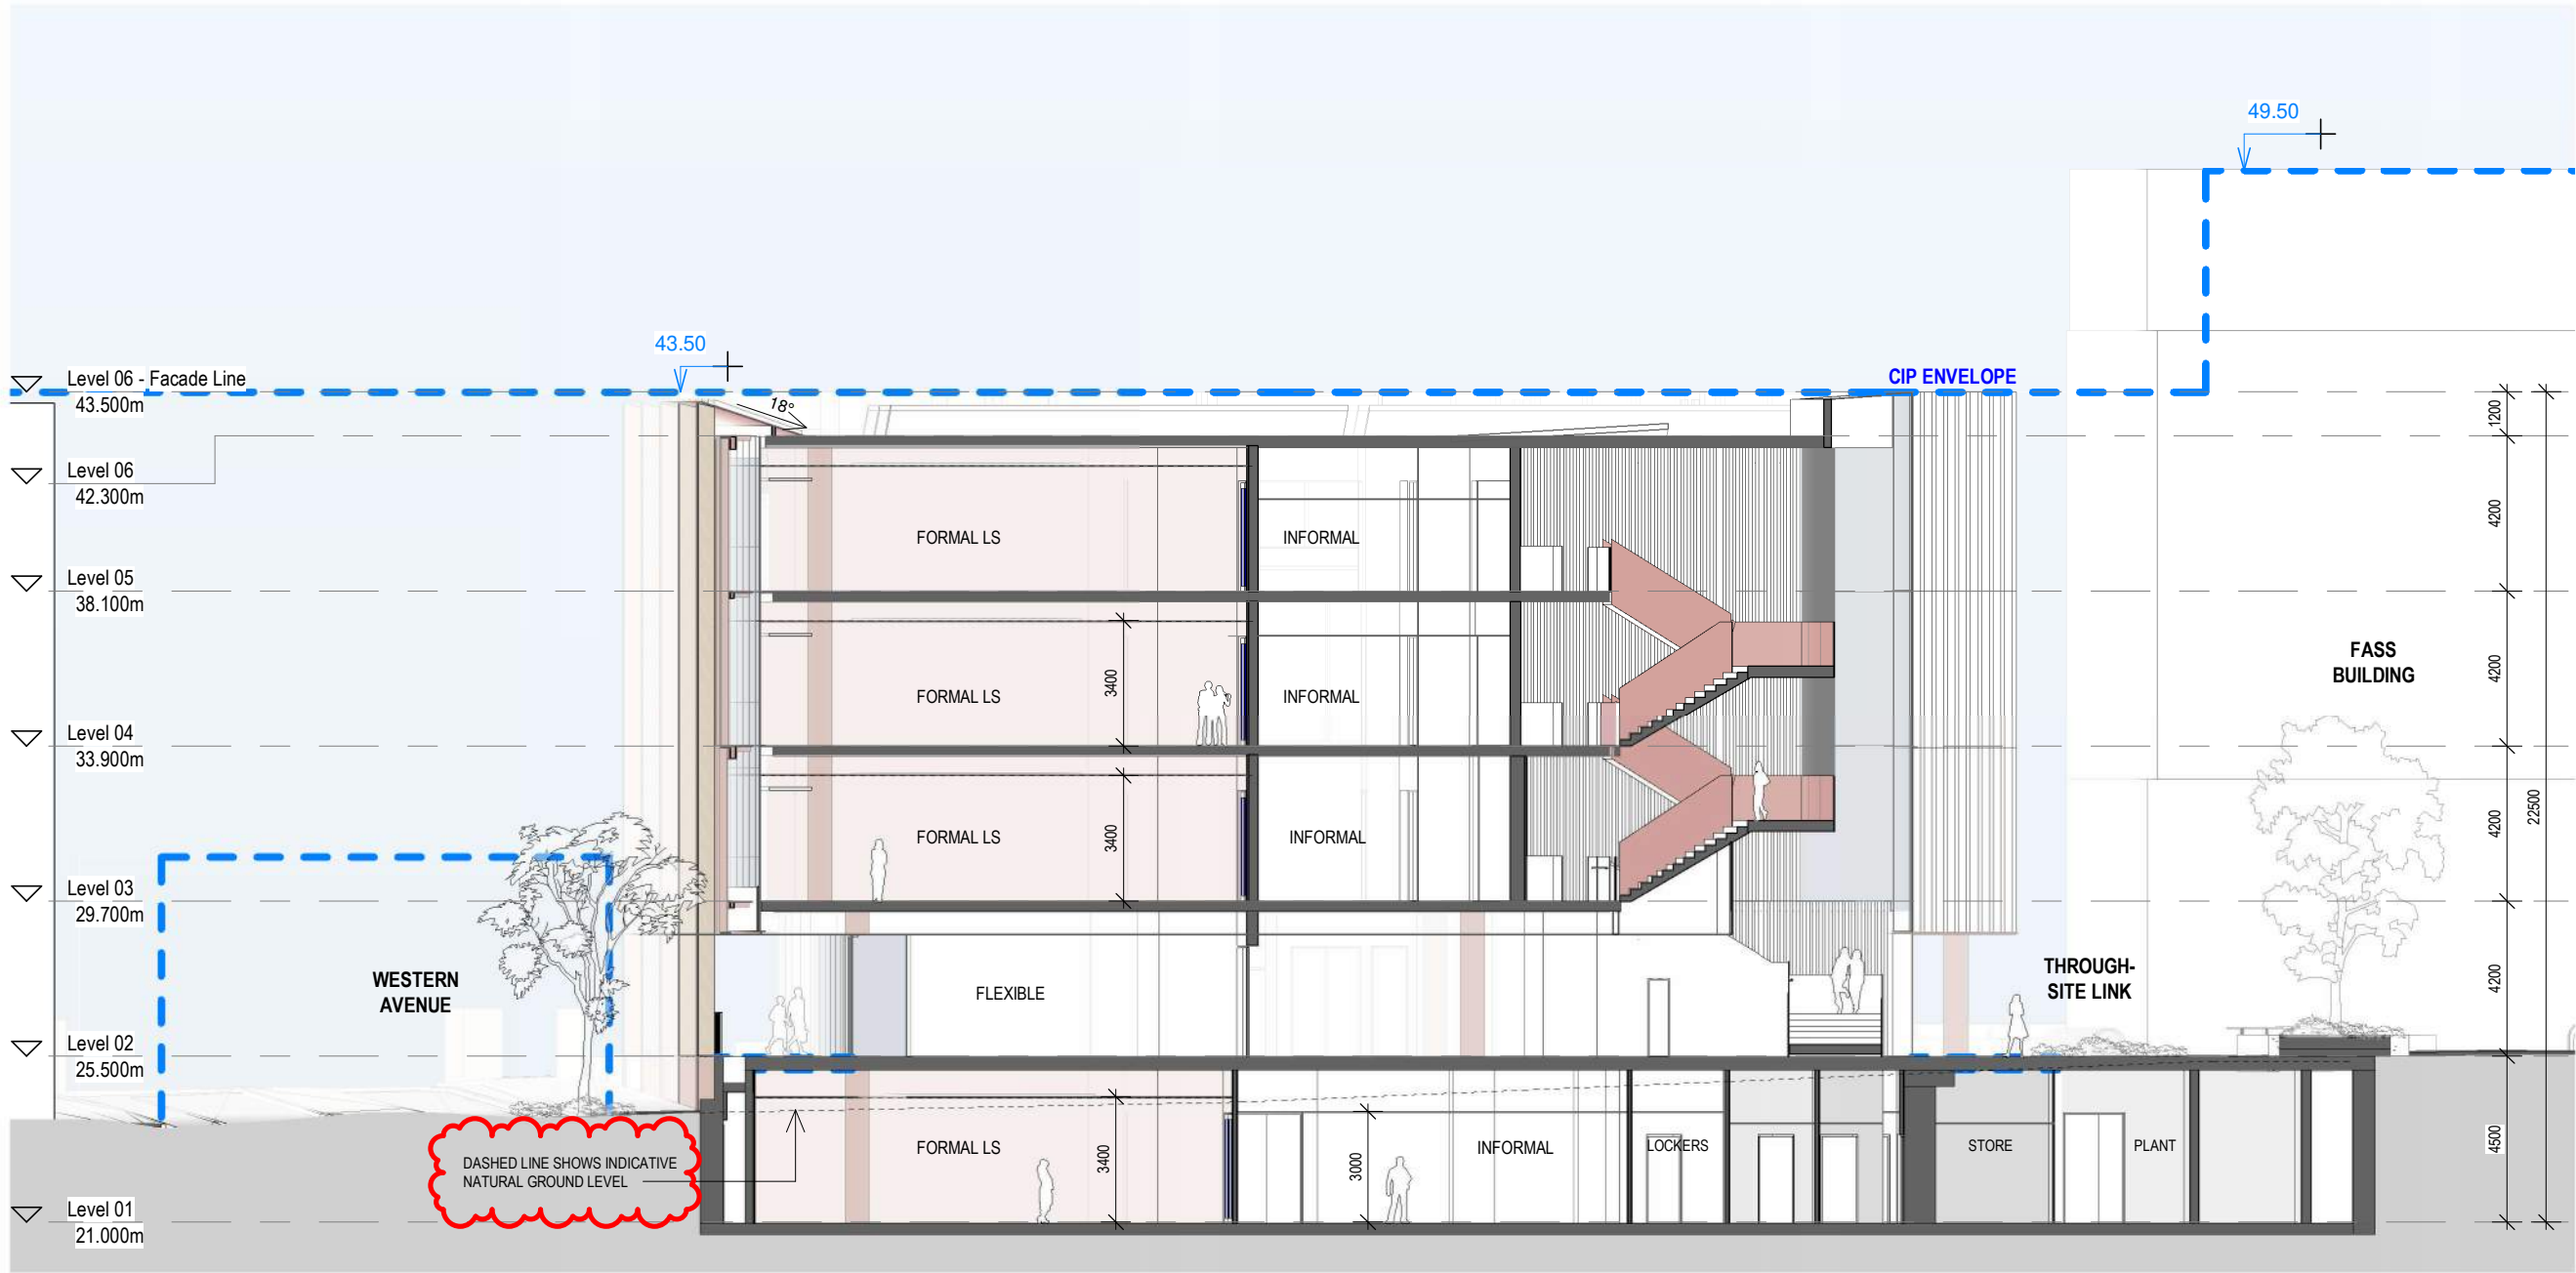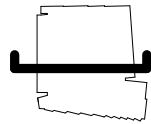

1 SECTION 03 - EAST-WEST

BVN

ARCHITECTS REGISTRATION BOARD /
NOMINATED ARCHITECTS

NEW	OLD
9356 NINOTSKHA TITCHOSKY	5527 NEIL LOGAN
7115 JULIAN ASHTON	2709 BRIAN DOONAN
7033 MATTHEW BLAIR	1595 MARK GRAMMER
7151 PHILLIP ROSSINGTON	5528 DAVID KELLY
7439 PETER TITMUS	3866 KEVIN O'BRIEN
10447 ALISON BOUNDS	
10705 CATHERINE SKINNER	

Telephone +61 2 8297 7200
Facsimile +61 2 8297 7299
www.bvn.com.au

INTELLECTUAL PROPERTY

COPYRIGHT BVN ARCHITECTURE PTY LIMITED (UNLESS OTHERWISE
DEFINED IN THE CONSULTANCY AGREEMENT), THIS DOCUMENT MAY
ONLY BE USED FOR THE EXPRESS PURPOSE AND PROJECT FOR
WHICH IT HAS BEEN CREATED AND DELIVERED, AS NOTED IN
WRITING BY BVN, AND THIS DOCUMENT MAY NOT BE OTHERWISE USED,
OR COPIED, ANY UNAUTHORIZED USE OF THIS DOCUMENT IS AT THE
USER'S SOLE RISK AND WITHOUT LIMITING BVN'S RIGHTS, THE USER
RELEASES AND INDEMNIFIES BVN FROM AND AGAINST ANY COSTS OR
LOSS SO ARISING.

NOTE

CONTRACTOR TO CHECK AND VERIFY ALL DIMENSIONS ON SITE PRIOR
TO COMMENCEMENT OF WORK OR PREPARATION OF SHOP
DRAWINGS AND TO BRING ANY INFORMATION DISCREPANCIES
BETWEEN DOCUMENTS TO BVN'S ATTENTION. DO NOT SCALE THIS
DRAWING.

ISSUE DATE	FOR	CHKD
01 07/06/2024	SSDA DRAFT SUBMISSION	
02 21/06/2024	SSDA DRAFT	
03 16/08/2024	SSDA	
04 16/10/2024	SSDA	
05 16/01/2025	SSDA ADDITIONAL INFO	

CLIENT




UNIVERSITY OF SYDNEY

PROJECT

A01 ROSS ST TEACHING
& LEARNING HUB
BVN PROJECT NUMBER
2306010

SCALE

1 : 200@A3

 


STATUS

DRAWING


SECTIONS

DRAWING NUMBER
AR-02D-XX-03

ISSUE
05

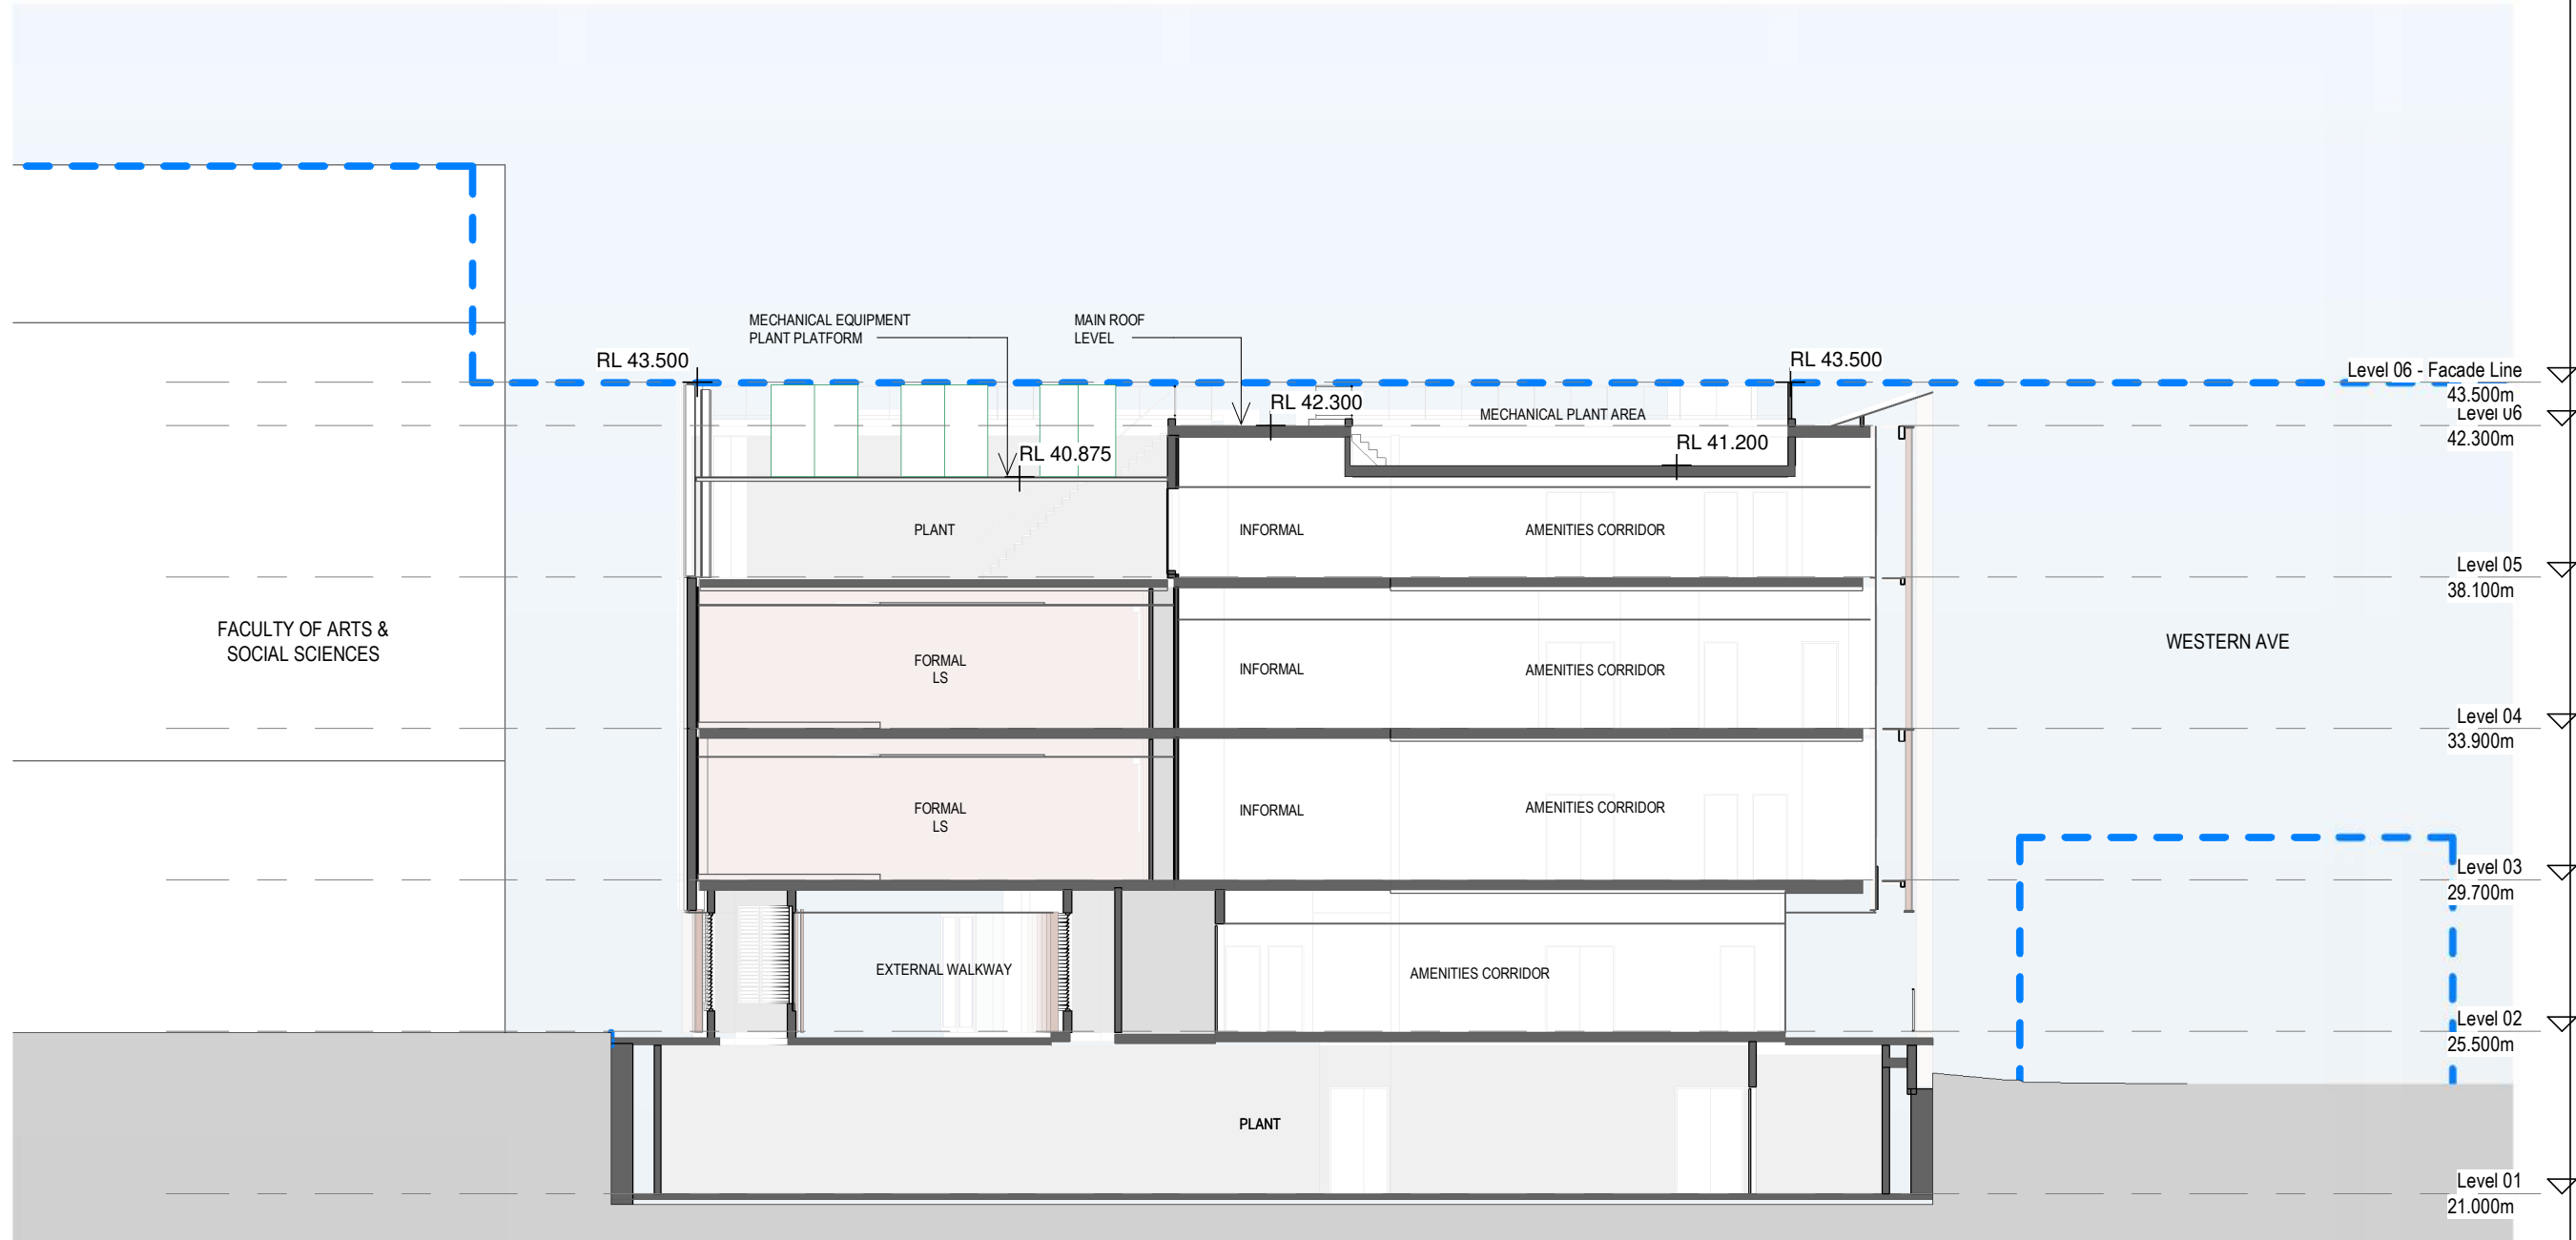


1 SECTION 01 - EAST-WEST 2

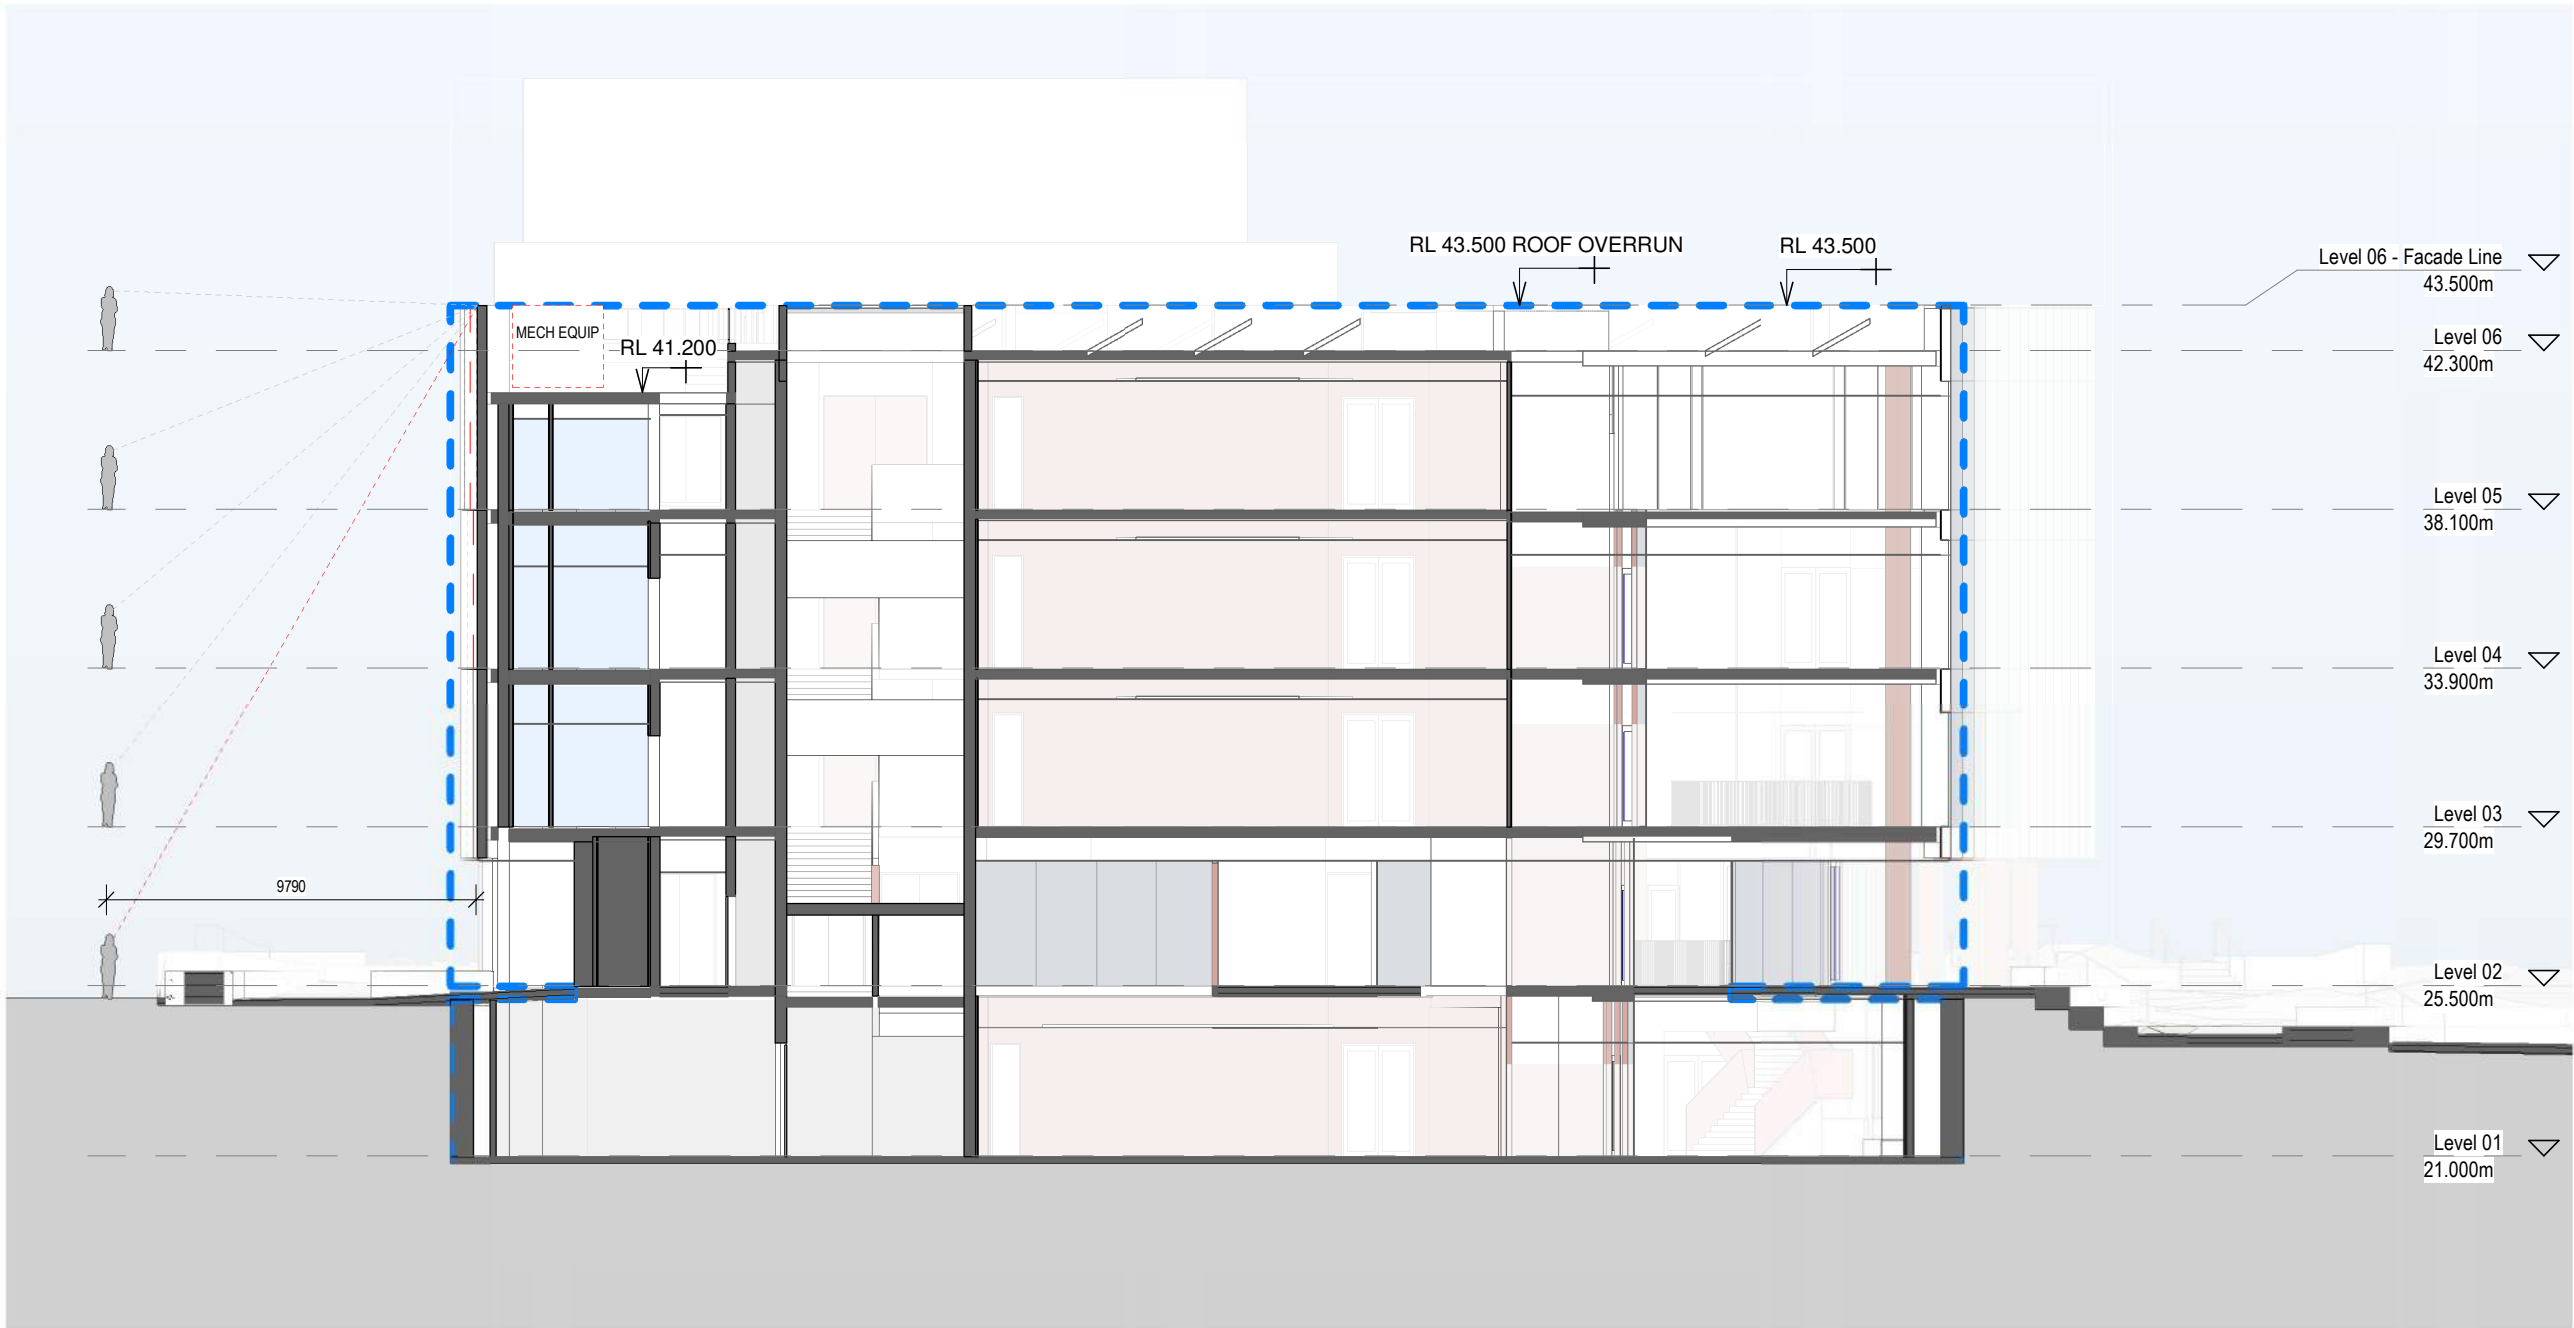

1 Plant Room Section



VIEW FROM PARRAMATTA ROAD

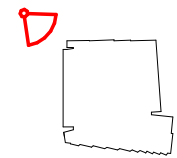

BVN

ARCHITECTS REGISTRATION BOARD /
NOMINATED ARCHITECTS

NEW	OLD
9356 NNOTOSHKA TITCHKOSKY	5527 NEIL LOGAN
7115 JULIAN ASHTON	2709 BRIAN DONOVAN
7333 MATTHEW BLAIR	1556 MARK GRAMMER
7151 PHILLIP ROSSINGTON	5528 DAVID KELLY
7439 PETER TIMMUS	3866 KEVIN O'BRIEN
10447 ALISON BOUNDS	
10705 CATHERINE SKINNER	

Telephone +61 2 8297 7200
Facsimile +61 2 8297 7299
www.bvn.com.au

INTELLECTUAL PROPERTY

COPYRIGHT BVN ARCHITECTURE PTY LIMITED (UNLESS OTHERWISE
DEFINED IN THE CONSULTANCY AGREEMENT); THIS DOCUMENT MAY
ONLY BE USED FOR THE EXPRESS PURPOSE AND PROJECT FOR
WHICH IT HAS BEEN CREATED AND DELIVERED, AS NOTED IN
WRITING BY BVN, AND THIS DOCUMENT MAY NOT BE OTHERWISE USED,
OR COPIED. ANY UNAUTHORIZED USE OF THIS DOCUMENT IS AT THE
USER'S SOLE RISK AND WITHOUT LIMITING BVN'S RIGHTS, THE USER
RELEASES AND INDEMNIFIES BVN FROM AND AGAINST ANY COSTS OR
LOSS SO ARISING.

NOTE
CONTRACTOR TO CHECK AND VERIFY ALL DIMENSIONS ON SITE PRIOR
TO COMMENCEMENT OF WORK OR PREPARATION OF SHOP
DRAWINGS AND TO BRING ANY INFORMATION DISCREPANCIES
BETWEEN DOCUMENTS TO BVN'S ATTENTION. DO NOT SCALE THIS
DRAWING.

ISSUE DATE	FOR	CHKD
01 21/12/2023	FOR INFORMATION	
02 05/03/2024	PHASE 2 DOCUMENTATION	
03 07/06/2024	SSDA DRAFT SUBMISSION	
04 21/06/2024	SSDA DRAFT	
05 16/08/2024	SSDA	
06 23/09/2024	SSDA	
07 16/10/2024	SSDA	

CLIENT




UNIVERSITY OF SYDNEY

PROJECT

A01 ROSS ST TEACHING
& LEARNING HUB
BVN PROJECT NUMBER
2306010

SCALE

 

STATUS


DRAWING

PROPOSED SITE
PERSPECTIVES - VIEW 1

DRAWING NUMBER AR-02P-XX-01	ISSUE 07
--------------------------------	-------------



VIEW FROM WESTERN AVENUE

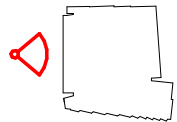

BVN

ARCHITECTS REGISTRATION BOARD /
NOMINATED ARCHITECTS

NEW	OLD
9356 NNINOTCHKA TITCHKOSKY	5527 NEIL LOGAN
7115 JULIAN ASHTON	2709 BRIAN DONOVAN
7033 MATTHEW BLAIR	1556 MARK GRAMMER
7151 PHILLIP ROSSINGTON	5528 DAVID KELLY
7439 PETER TITMUS	3866 KEVIN O'BRIEN
10447 ALISON BOUNDS	
10705 CATHERINE SKINNER	

Telephone +61 2 8297 7200
Facsimile +61 2 8297 7299
www.bvn.com.au

INTELLECTUAL PROPERTY

COPYRIGHT BVN ARCHITECTURE PTY LIMITED (UNLESS OTHERWISE
DEFINED IN THE CONSULTANCY AGREEMENT). THIS DOCUMENT MAY
ONLY BE USED FOR THE EXPRESS PURPOSE AND PROJECT FOR
WHICH IT HAS BEEN CREATED AND DELIVERED. AS NOTED IN
WRITING BY BVN, AND THIS DOCUMENT MAY NOT BE OTHERWISE USED,
OR COPIED. ANY UNAUTHORIZED USE OF THIS DOCUMENT IS AT THE
USER'S SOLE RISK AND WITHOUT LIMITING BVN'S RIGHTS, THE USER
RELEASES AND INDEMNIFIES BVN FROM AND AGAINST ANY COSTS OR
LOSS SO ARISING.

NOTE
CONTRACTOR TO CHECK AND VERIFY ALL DIMENSIONS ON SITE PRIOR
TO COMMENCEMENT OF WORK OR PREPARATION OF SHOP
DRAWINGS AND TO BRING ANY INFORMATION DISCREPANCIES
BETWEEN DOCUMENTS TO BVN'S ATTENTION. DO NOT SCALE THIS
DRAWING.

ISSUE DATE	FOR	CHKD
01	21/12/2023 FOR INFORMATION	
02	05/03/2024 PHASE 2 DOCUMENTATION	
03	07/06/2024 SSDA DRAFT SUBMISSION	
04	21/06/2024 SSDA DRAFT	
05	16/08/2024 SSDA	
06	23/09/2024 SSDA	
07	16/10/2024 SSDA	

CLIENT




UNIVERSITY OF SYDNEY

PROJECT

A01 ROSS ST TEACHING
& LEARNING HUB
BVN PROJECT NUMBER
2306010

SCALE

1 : 200@A3

 

STATUS


DRAWING

PROPOSED SITE
PERSPECTIVES - VIEW 2

DRAWING NUMBER AR-02P-XX-02	ISSUE 07
--------------------------------	-------------



VIEW FROM OVAL NO. 2

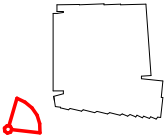

BVN

ARCHITECTS REGISTRATION BOARD /
NOMINATED ARCHITECTS

NEW	OLD
9356 NNOTOSHKA TITCHKOSKY	5527 NEIL LOGAN
7115 JULIAN ASHTON	2709 BRIAN DONOVAN
7033 MATTHEW BLAIR	1556 MARK GRAMMER
7151 PHILLIP ROSSINGTON	5528 DAVID KELLY
7439 PETER TIMMUS	3866 KEVIN O'BRIEN
10447 ALISON BOUNDS	
10705 CATHERINE SKINNER	

Telephone +61 2 8297 7200
Facsimile +61 2 8297 7299
www.bvn.com.au

INTELLECTUAL PROPERTY

COPYRIGHT BVN ARCHITECTURE PTY LIMITED (UNLESS OTHERWISE DEFINED IN THE CONSULTANCY AGREEMENT); THIS DOCUMENT MAY ONLY BE USED FOR THE EXPRESS PURPOSE AND PROJECT FOR WHICH IT HAS BEEN CREATED AND DELIVERED, AS NOTED IN WRITING BY BVN, AND THIS DOCUMENT MAY NOT BE OTHERWISE USED, OR COPIED. ANY UNAUTHORIZED USE OF THIS DOCUMENT IS AT THE USER'S SOLE RISK AND WITHOUT LIMITING BVN'S RIGHTS, THE USER RELEASES AND INDEMNIFIES BVN FROM AND AGAINST ANY COSTS OR LOSS SO ARISING.

NOTE
CONTRACTOR TO CHECK AND VERIFY ALL DIMENSIONS ON SITE PRIOR TO COMMENCEMENT OF WORK OR PREPARATION OF SHOP DRAWINGS AND TO BRING ANY INFORMATION DISCREPANCIES BETWEEN DOCUMENTS TO BVN'S ATTENTION. DO NOT SCALE THIS DRAWING.

ISSUE DATE	FOR	CHKD
01	21/12/2023 FOR INFORMATION	
02	05/03/2024 PHASE 2 DOCUMENTATION	
03	07/06/2024 SSDA DRAFT SUBMISSION	
04	21/06/2024 SSDA DRAFT	
05	16/08/2024 SSDA	
06	23/09/2024 SSDA	
07	16/10/2024 SSDA	

CLIENT




UNIVERSITY OF SYDNEY

PROJECT

A01 ROSS ST TEACHING
& LEARNING HUB
BVN PROJECT NUMBER
2306010

SCALE

 

STATUS


DRAWING

PROPOSED SITE
PERSPECTIVES - VIEW 3

DRAWING NUMBER AR-02P-XX-03	ISSUE 07
--------------------------------	-------------



VIEW FROM SCIENCE ROAD

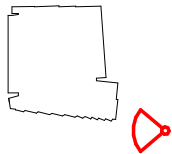

BVN

ARCHITECTS REGISTRATION BOARD / NOMINATED ARCHITECTS

NEW	OLD
9356 NNINOTCHKA TITCHKOSKY	5527 NEIL LOGAN
7115 JULIAN ASHTON	2709 BRIAN DONOVAN
7033 MATTHEW BLAIR	1596 MARK GRAMMER
7151 PHILLIP ROSSINGTON	5528 DAVID KELLY
7439 PETER TIMMUS	3866 KEVIN O'BRIEN
10447 ALISON BOUNDS	
10705 CATHERINE SKINNER	

Telephone +61 2 8297 7200
Facsimile +61 2 8297 7299
www.bvn.com.au

INTELLECTUAL PROPERTY

COPYRIGHT BVN ARCHITECTURE PTY LIMITED (UNLESS OTHERWISE DEFINED IN THE CONSULTANCY AGREEMENT), THIS DOCUMENT MAY ONLY BE USED FOR THE EXPRESS PURPOSE AND PROJECT FOR WHICH IT HAS BEEN CREATED AND DELIVERED. AS NOTED IN WRITING BY BVN, AND THIS DOCUMENT MAY NOT BE OTHERWISE USED, OR COPIED. ANY UNAUTHORIZED USE OF THIS DOCUMENT IS AT THE USER'S SOLE RISK AND WITHOUT LIMITING BVN'S RIGHTS, THE USER RELEASES AND INDEMNIFIES BVN FROM AND AGAINST ANY COSTS OR LOSS SO ARISING.

NOTE
CONTRACTOR TO CHECK AND VERIFY ALL DIMENSIONS ON SITE PRIOR TO COMMENCEMENT OF WORK OR PREPARATION OF SHOP DRAWINGS AND TO BRING ANY INFORMATION DISCREPANCIES BETWEEN DOCUMENTS TO BVN'S ATTENTION. DO NOT SCALE THIS DRAWING.

ISSUE DATE	FOR	CHKD
01 21/12/2023	FOR INFORMATION	
02 05/03/2024	PHASE 2 DOCUMENTATION	
03 07/06/2024	SSDA DRAFT SUBMISSION	
04 21/06/2024	SSDA DRAFT	
05 16/08/2024	SSDA	
06 23/09/2024	SSDA	
07 16/10/2024	SSDA	

CLIENT




UNIVERSITY OF SYDNEY

PROJECT

A01 ROSS ST TEACHING
& LEARNING HUB
BVN PROJECT NUMBER
2306010

SCALE

1 : 200@A3

 


STATUS

DRAWING

PROPOSED SITE
PERSPECTIVES - VIEW 4

DRAWING NUMBER AR-02P-XX-04	ISSUE 07
--------------------------------	-------------

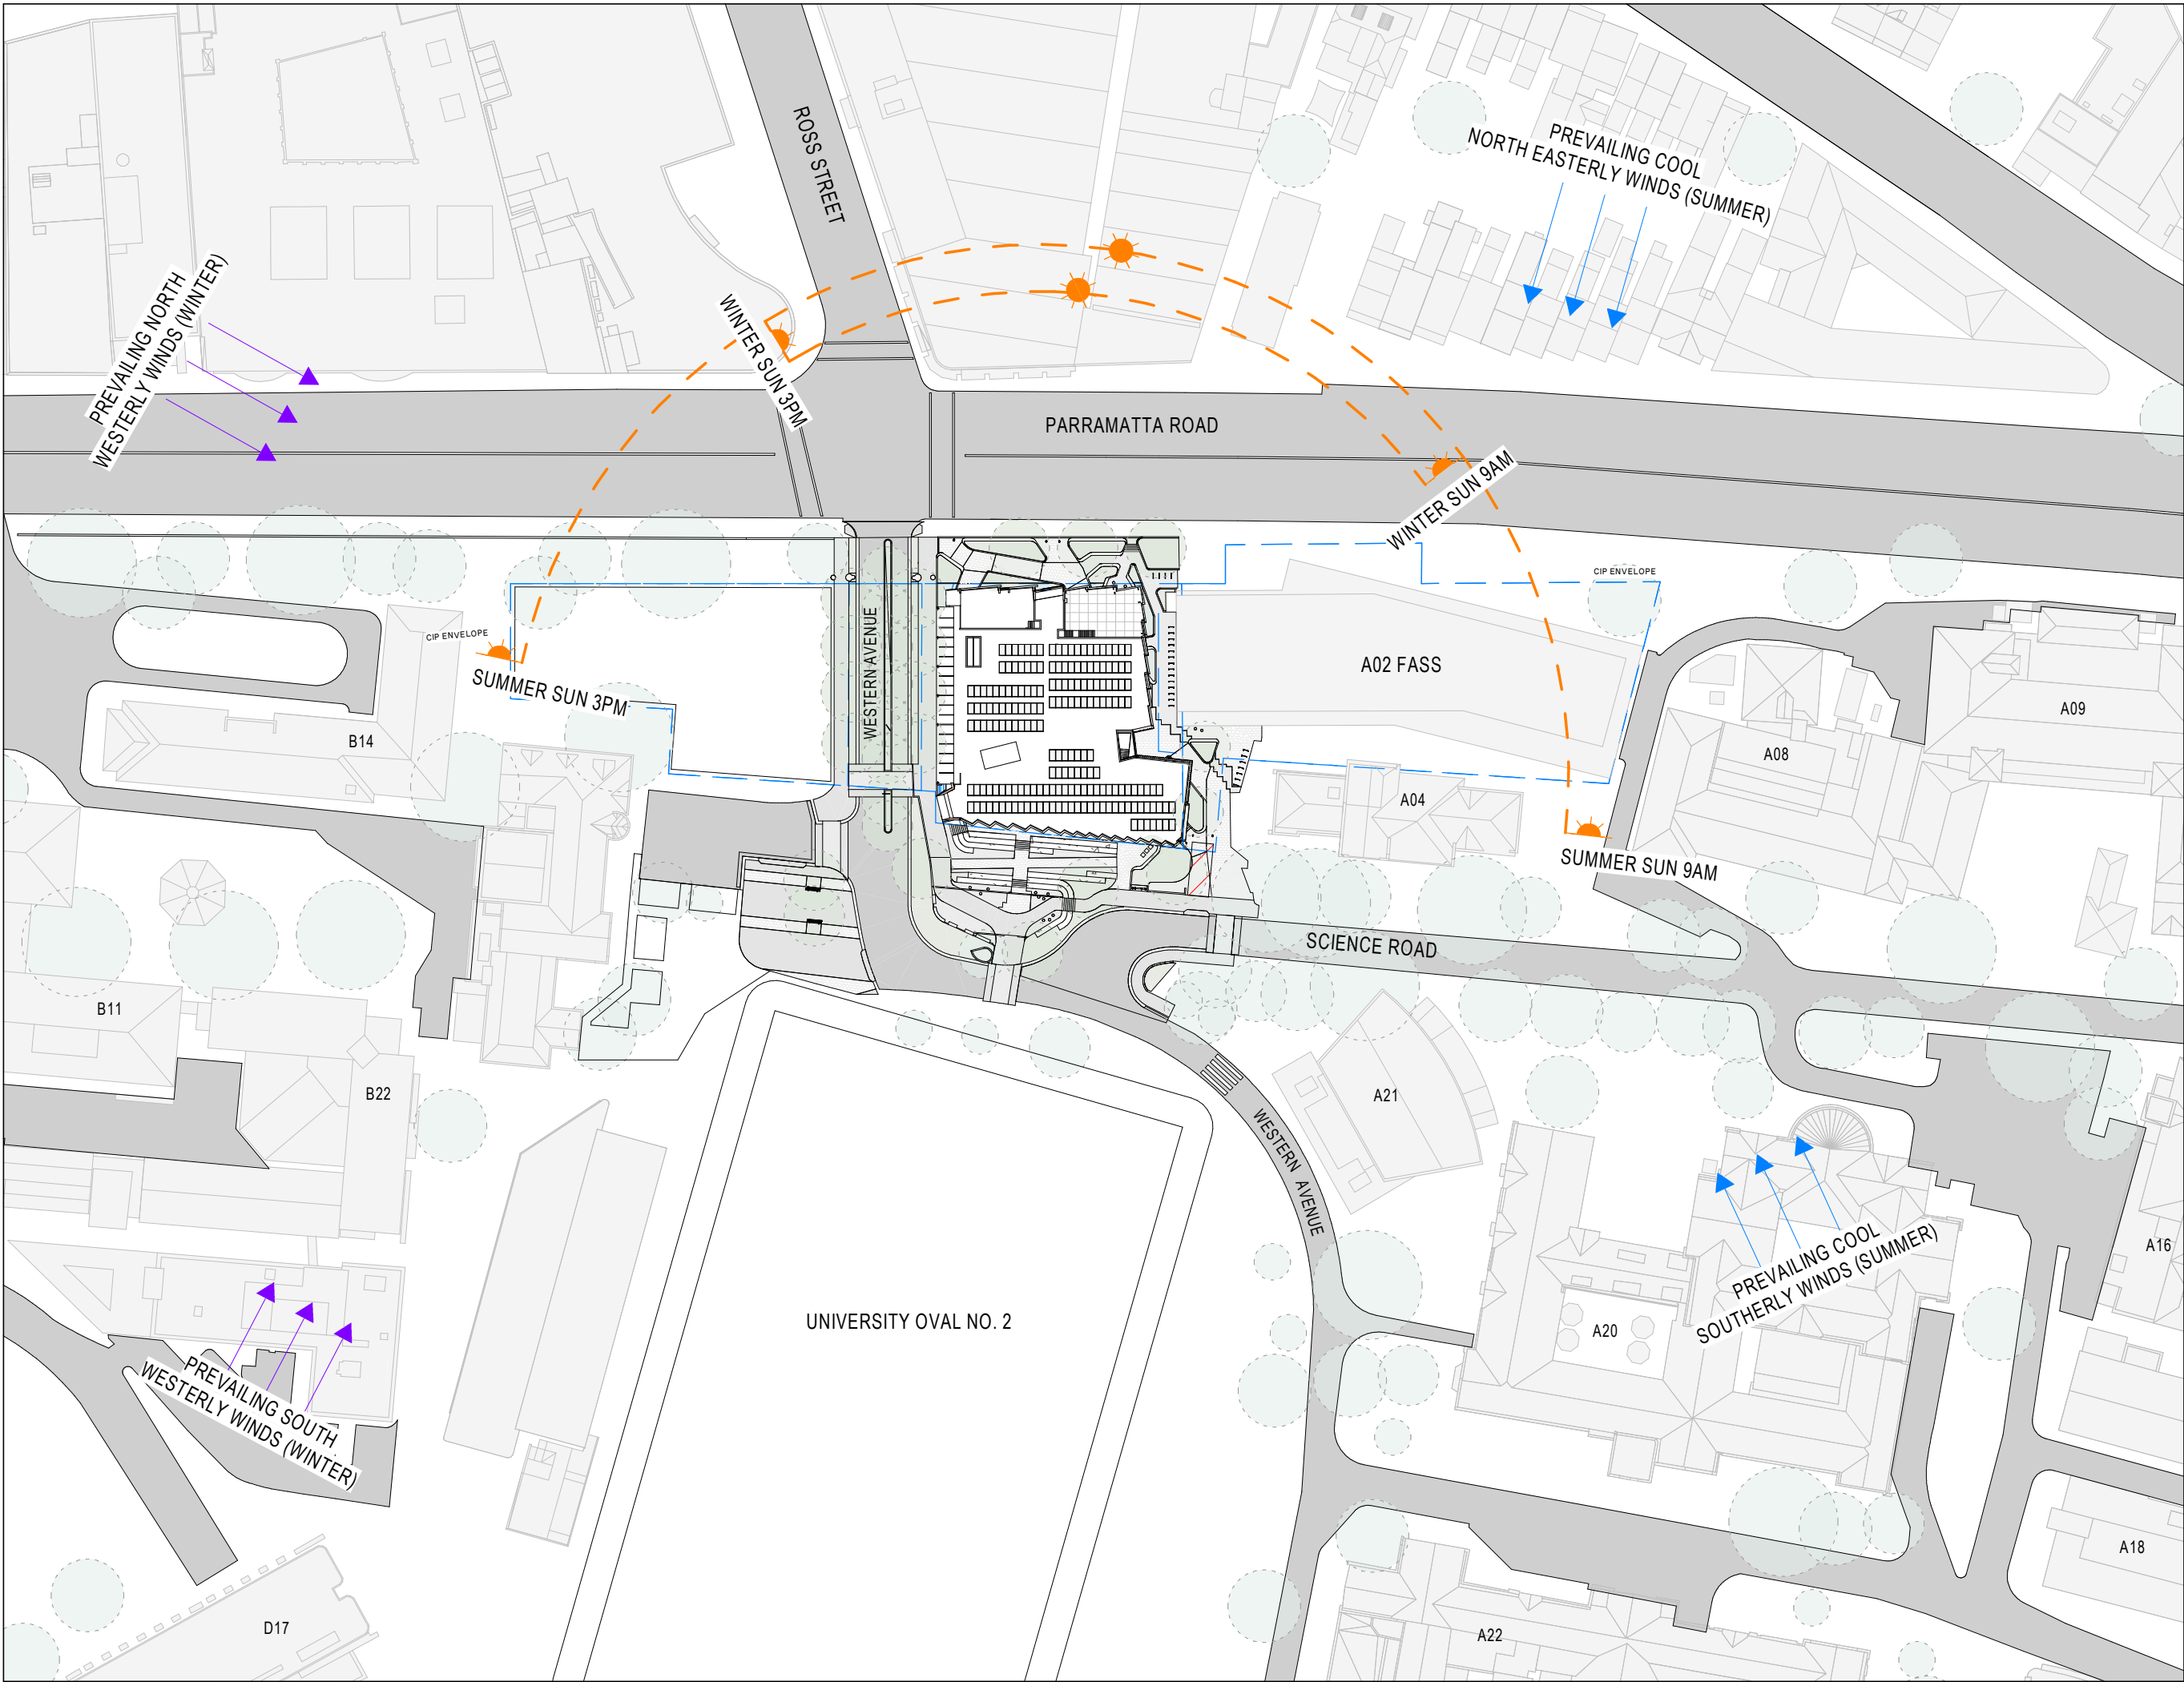

BVN

ARCHITECTS REGISTRATION BOARD /
NOMINATED ARCHITECTS

NEW	OLD
9356 NINOTCHKA TITCHKOSKY	5527 NEIL LOGAN
7115 JULIAN ASHTON	2709 BRIAN DONOVAN
7033 MATTHEW BLAIR	1595 MARK GRAMMER
7151 PHILLIP ROSSINGTON	5528 DAVID KELLY
7439 PETER TITMUS	3866 KEVIN O'BRIEN
10447 ALISON BOUNDS	
10705 CATHERINE SKINNER	

Telephone +61 2 8297 7200
Facsimile +61 2 8297 7299
www.bvn.com.au

INTELLECTUAL PROPERTY

COPYRIGHT BVN ARCHITECTURE PTY LIMITED (UNLESS OTHERWISE
DEFINED IN THE CONSULTANCY AGREEMENT), THIS DOCUMENT MAY
ONLY BE USED FOR THE EXPRESS PURPOSE AND PROJECT FOR
WHICH IT HAS BEEN CREATED AND DELIVERED. AS NOTED IN
WRITING BY BVN, AND THIS DOCUMENT MAY NOT BE OTHERWISE USED,
OR COPIED. ANY UNAUTHORIZED USE OF THIS DOCUMENT IS AT THE
USER'S SOLE RISK AND WITHOUT LIMITING BVN'S RIGHTS, THE USER
RELEASES AND INDEMNIFIES BVN FROM AND AGAINST ANY COSTS OR
LOSS SO ARISING.

NOTE
CONTRACTOR TO CHECK AND VERIFY ALL DIMENSIONS ON SITE PRIOR
TO COMMENCEMENT OF WORK OR PREPARATION OF SHOP
DRAWINGS AND TO BRING ANY INFORMATION DISCREPANCIES
BETWEEN DOCUMENTS TO BVN'S ATTENTION. DO NOT SCALE THIS
DRAWING.

ISSUE DATE	FOR	CHKD
01 06/03/2024	PHASE 2 DOCUMENTATION	
02 21/06/2024	SSDA DRAFT	
03 16/08/2024	SSDA	
04 16/10/2024	SSDA	

CLIENT




UNIVERSITY OF SYDNEY

PROJECT

A01 ROSS ST TEACHING
& LEARNING HUB

BVN PROJECT NUMBER
2306010

TRUE NORTH  PROJECT NORTH 

 SCALE
1 : 1000 @ A3


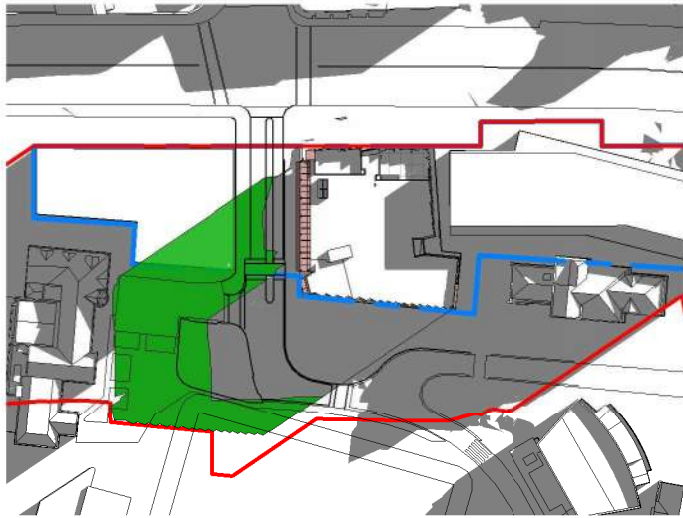
STATUS

DRAWING

PROPOSED SITE ANALYSIS
PLAN

DRAWING NUMBER
AR-02U-XX-02

ISSUE
04



1 JUNE 21 - 9AM



2 JUNE 21 - 10AM



3 JUNE 21 - 11AM



4 JUNE 21 - 12PM



5 JUNE 21 - 1PM



6 JUNE 21 - 2PM



7 JUNE 21 - 3PM

LEGEND

- ADDITIONAL SHADOW FROM PROPOSED BUILDING
- CIP ENVELOPE
- CIP ENVELOPE SHADOW

BVN

ARCHITECTS REGISTRATION BOARD /
NOMINATED ARCHITECTS

NEW	OLD
9356 NINOTSKHA TITCHKOSKY	5527 NEIL LOGAN
7115 JULIAN ASHTON	2709 BRIAN DONOVAN
7033 MATTHEW BLAIR	1596 MARK GRAMMER
7151 PHILLIP ROSSINGTON	5528 DAVID KELLY
7439 PETER TITMUS	3866 KEVIN O'BRIEN
10447 ALISON BOUNDS	
10705 CATHERINE SKINNER	

Telephone +61 2 8297 7200
Facsimile +61 2 8297 7299
www.bvn.com.au

INTELLECTUAL PROPERTY

COPYRIGHT BVN ARCHITECTURE PTY LIMITED (UNLESS OTHERWISE DEFINED IN THE CONSULTANCY AGREEMENT), THIS DOCUMENT MAY ONLY BE USED FOR THE EXPRESS PURPOSE AND PROJECT FOR WHICH IT HAS BEEN CREATED AND DELIVERED. AS NOTED IN WRITING BY BVN, AND THIS DOCUMENT MAY NOT BE OTHERWISE USED, OR COPIED. ANY UNAUTHORIZED USE OF THIS DOCUMENT IS AT THE USER'S SOLE RISK AND WITHOUT LIMITING BVN'S RIGHTS, THE USER RELEASES AND INDEMNIFIES BVN FROM AND AGAINST ANY COSTS OR LOSS SO ARISING.

NOTE

CONTRACTOR TO CHECK AND VERIFY ALL DIMENSIONS ON SITE PRIOR TO COMMENCEMENT OF WORK OR PREPARATION OF SHOP DRAWINGS AND TO BRING ANY INFORMATION DISCREPANCIES BETWEEN DOCUMENTS TO BVN'S ATTENTION. DO NOT SCALE THIS DRAWING.

ISSUE DATE	FOR	CHKD
06/03/2024	PHASE 2 DOCUMENTATION	
07/06/2024	SSDA DRAFT SUBMISSION	
21/06/2024	SSDA DRAFT	
16/08/2024	SSDA	
16/10/2024	SSDA	

CLIENT



UNIVERSITY OF SYDNEY

PROJECT

A01 ROSS ST TEACHING
& LEARNING HUB

BVN PROJECT NUMBER


2306010

TRUE NORTH



SCALE

1 : 2000 @A3

 

STATUS

DRAWING

PROPOSED SITE SHADOW
DIAGRAMS

DRAWING NUMBER

AR-02U-XX-12

ISSUE

05



AMW-101
METAL; MATTE FINISH
COLOUR: TBC
INDICATIVE LOCATION: FACADE, EXTERNAL SOFFIT



AMW-302
METAL GRATE
COLOUR: TBC
INDICATIVE LOCATION: MAINTENANCE WALKWAYS



BRK-105
PLEATED BRICK
COLOUR: TBC
INDICATIVE LOCATION: SOUTH EASTERN FACADE



CLD-101
CERAMIC CLADDING
COLOUR: TBC
INDICATIVE LOCATION: L02



BRK-101
BRICK; VARIOUS BOND PATTERNS
COLOUR: TBC
INDICATIVE LOCATION: TBC



TMB-101
TIMBER CLADDING WITH STEEL STRUCTURE COLOUR
TO MATCH AMW-101
COLOUR: TBC
INDICATIVE LOCATION: TBC



GLS-101
DOUBLE GLAZED, CLEAR, LOW-E PERFORMANCE GLASS
REFER ESD CONSULTANT REQUIREMENTS
INDICATIVE LOCATION: TBC



GLS-201
SHOPFRONT
REFER TO ESD CONSULTANT REQUIREMENTS
INDICATIVE LOCATION: L02



GLS-103
AS PER GLS-101 WITH FRIT
INDICATIVE LOCATION: EAST AND NORTH FACADE



SCR-101
VERTICAL SUN SCREEN
INDICATIVE LOCATION: WEST FACADE



SCR-102
ARCHITECTURAL LOUVRES
INDICATIVE LOCATION: L02



STN-101
GRANITE PAVERS
INDICATIVE LOCATION: TBC

NEW	OLD
9356 NNOTOSCHKA TITCHKOSKY	5527 NEIL LOGAN
7115 JULIAN ASHTON	2709 BRIAN DONOVAN
7033 MATTHEW BLAIR	1596 MARK GRAMMER
7151 PHILLIP ROSSINGTON	5528 DAVID KELLY
7439 PETER TIMMUS	3866 KEVIN O'BRIEN
10447 ALISON BOUNDS	
10705 CATHERINE SKINNER	

Telephone +61 2 8297 7200
Facsimile +61 2 8297 7299
www.bvn.com.au

INTELLECTUAL PROPERTY

COPYRIGHT BVN ARCHITECTURE PTY LIMITED (UNLESS OTHERWISE
DEFINED IN THE CONSULTANCY AGREEMENT); THIS DOCUMENT MAY
ONLY BE USED FOR THE EXPRESS PURPOSE AND PROJECT FOR
WHICH IT HAS BEEN CREATED AND DELIVERED. AS NOTIFIED IN
WRITING BY BVN, AND THIS DOCUMENT MAY NOT BE OTHERWISE USED,
OR COPIED. ANY UNAUTHORIZED USE OF THIS DOCUMENT IS AT THE
USER'S SOLE RISK AND WITHOUT LIMITING BVN'S RIGHTS, THE USER
RELEASES AND INDEMNIFIES BVN FROM AND AGAINST ANY COSTS OR
LOSS SO ARISING.

NOTE
CONTRACTOR TO CHECK AND VERIFY ALL DIMENSIONS ON SITE PRIOR
TO COMMENCEMENT OF WORK OR PREPARATION OF SHOP
DRAWINGS AND TO BRING ANY INFORMATION DISCREPANCIES
BETWEEN DOCUMENTS TO BVN'S ATTENTION. DO NOT SCALE THIS
DRAWING.

ISSUE DATE	FOR	CHKD
01	21/12/2023 FOR INFORMATION	
02	05/03/2024 PHASE 2 DOCUMENTATION	
03	07/06/2024 SSDA DRAFT SUBMISSION	
04	21/06/2024 SSDA DRAFT	
05	16/08/2024 SSDA	
06	16/10/2024 SSDA	

CLIENT




UNIVERSITY OF SYDNEY

PROJECT

A01 ROSS ST TEACHING
& LEARNING HUB
BVN PROJECT NUMBER
2306010

SCALE

 

STATUS

DRAWING

SCHEDULE OF FINISHES

DRAWING NUMBER	ISSUE
AR-02Y-XX-02	06