


THE UNIVERSITY OF SYDNEY




CHAU CHAK WING MUSEUM STRUCTURAL DOCUMENTATION

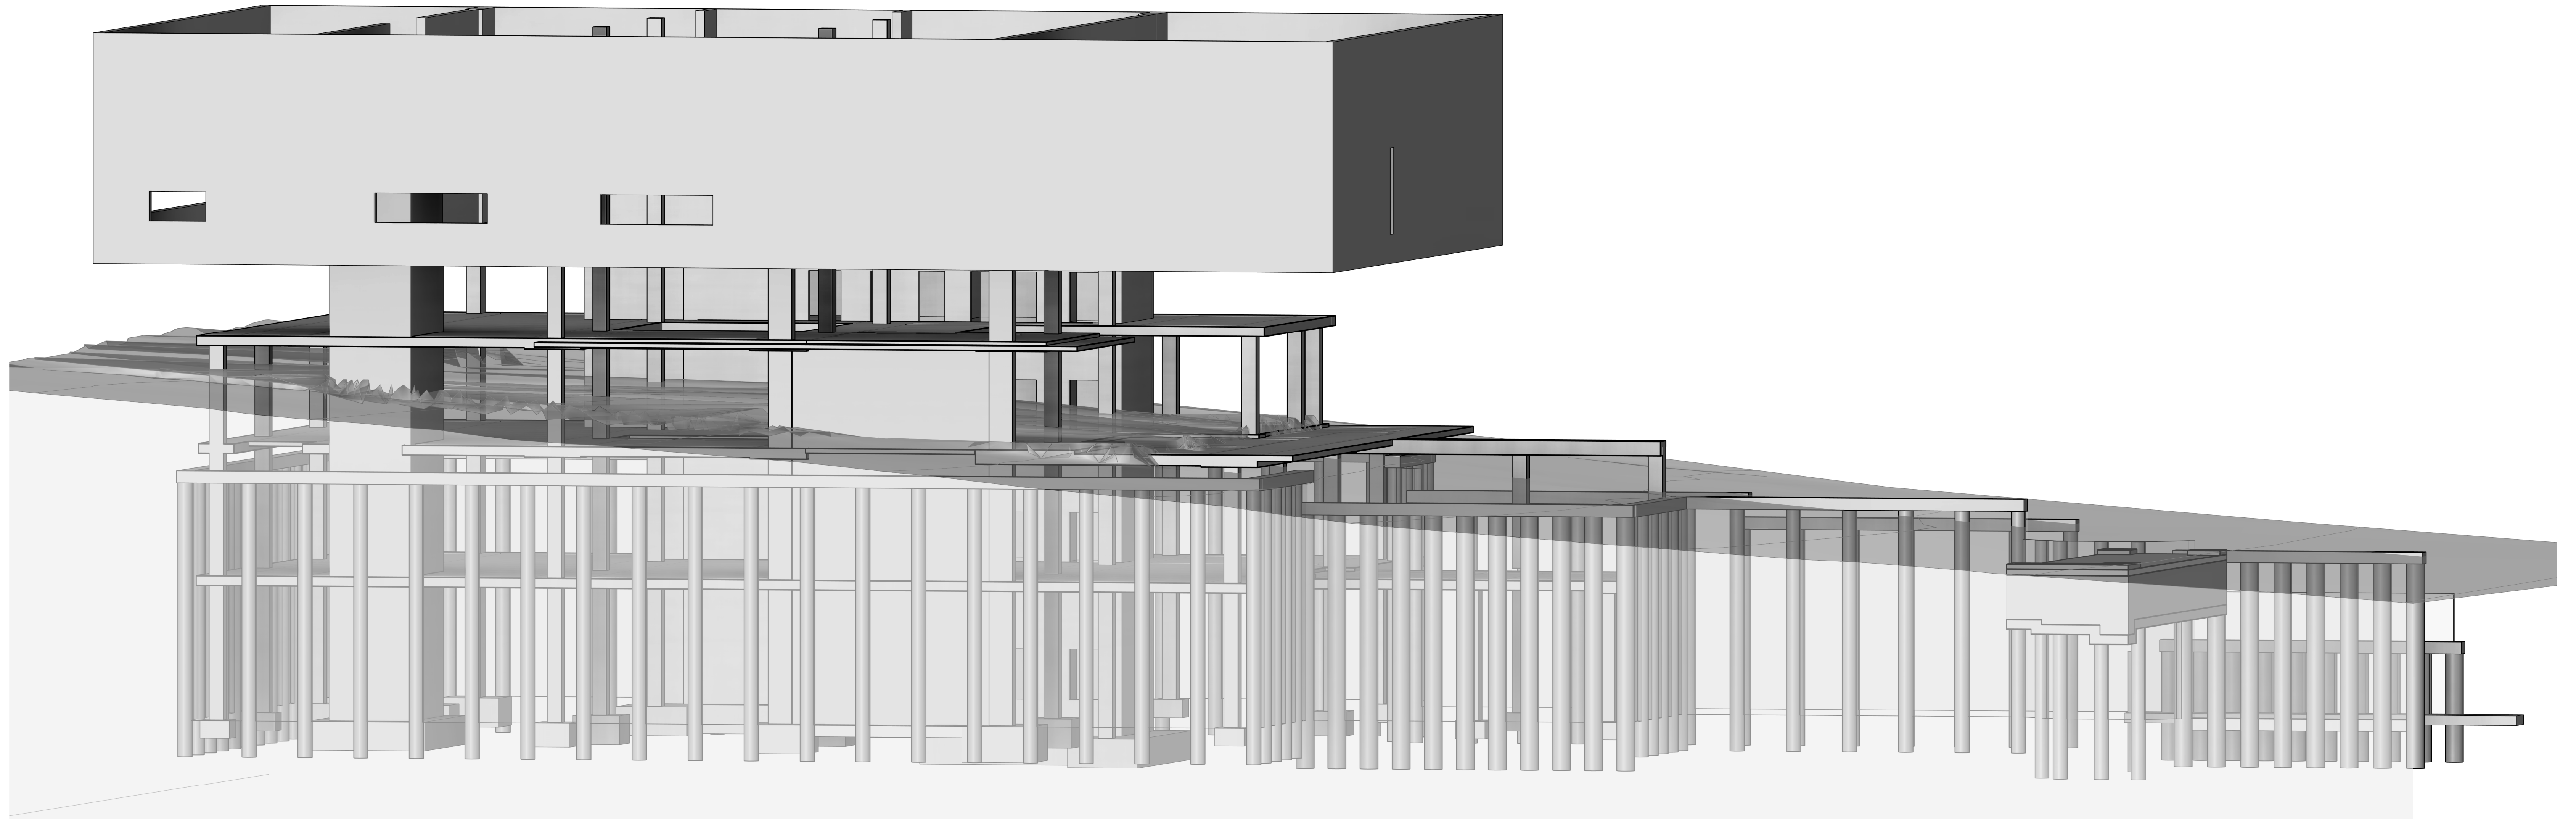

AXONOMETRIC VIEW

DRAWING LIST

TE-ST-NRP-00.00	COVER SHEET AND DRAWING LIST
TE-ST-NRP-00.11	SPECIFICATION NOTES - SHEET 1
TE-ST-NRP-00.12	SPECIFICATION NOTES - SHEET 2
TE-ST-NRP-01.01	SHORING PLAN
TE-ST-NRP-02.11	FOUNDATION PLAN
TE-ST-NRP-02.51	FOUNDATION DETAILS - SHEET 1
TE-ST-NRP-08.11	OSD TANK PLANS AND DETAILS

REV	DESCRIPTION	ISSUED	VER'D	APP'D	DATE	BUILDER	CLIENT	ARCHITECT		PROJECT	DRAWING TITLE	JOB NUMBER	
1	ISSUED FOR CONSTRUCTION CERTIFICATE	A.H.		M.L.D.	22.05.18		 THE UNIVERSITY OF SYDNEY	JPW JOHNSON PILTON WALKER	ALL SETOUT TO ARCHITECT'S DRAWINGS. DIMENSIONS TO BE VERIFIED WITH ARCHITECT AND BUILDER BEFORE COMMENCING SHOP DRAWINGS OR SITE WORK. NORTHROP ACCEPTS NO RESPONSIBILITY FOR THE USABILITY, COMPLETENESS OR SCALE OF DRAWINGS TRANSFERRED ELECTRONICALLY.	 Sydney Level 11, 345 George Street, Sydney, N.S.W. 2000 Ph (02) 9241 4188 Email: sydney@northrop.com.au ABN 61 094 433 100	THE UNIVERSITY OF SYDNEY CHAU CHAK WING MUSEUM	STRUCTURAL DRAWING COVER SHEET AND DRAWING LIST	181044
							DRAWINGS NOT TO BE USED FOR CONSTRUCTION UNLESS VERIFICATION SIGNATURE HAS BEEN ADDED	THE COPYRIGHT OF THIS DRAWING REMAINS WITH NORTHROP CONSULTING ENGINEERS PTY LTD				DRAWING NUMBER TE-ST-NRP-00.00 DRAWING SHEET SIZE = B1	REVISION 1