

Department of Planning,
Housing and Infrastructure

Issued under the Environmental Planning and Assessment Act 1979

Approved Application No.: SSD-55388456

LEGEND

Signed: MF

EXISTING PROPERTY BOUNDARY

Granted on: 19 November 2024


Sheet no: 2 of 39

D0353 A05_0001 REV DA3
08/03/2024 1:500 @ A3
0 5 10 15M

DENTON
CORKER
MARSHALL

SYDNEY BIOMEDICAL
ACCELERATOR

FOR PLANNING
08/03/2024
SSDA - GENERAL ARRANGEMENT PLAN
LEVEL B1

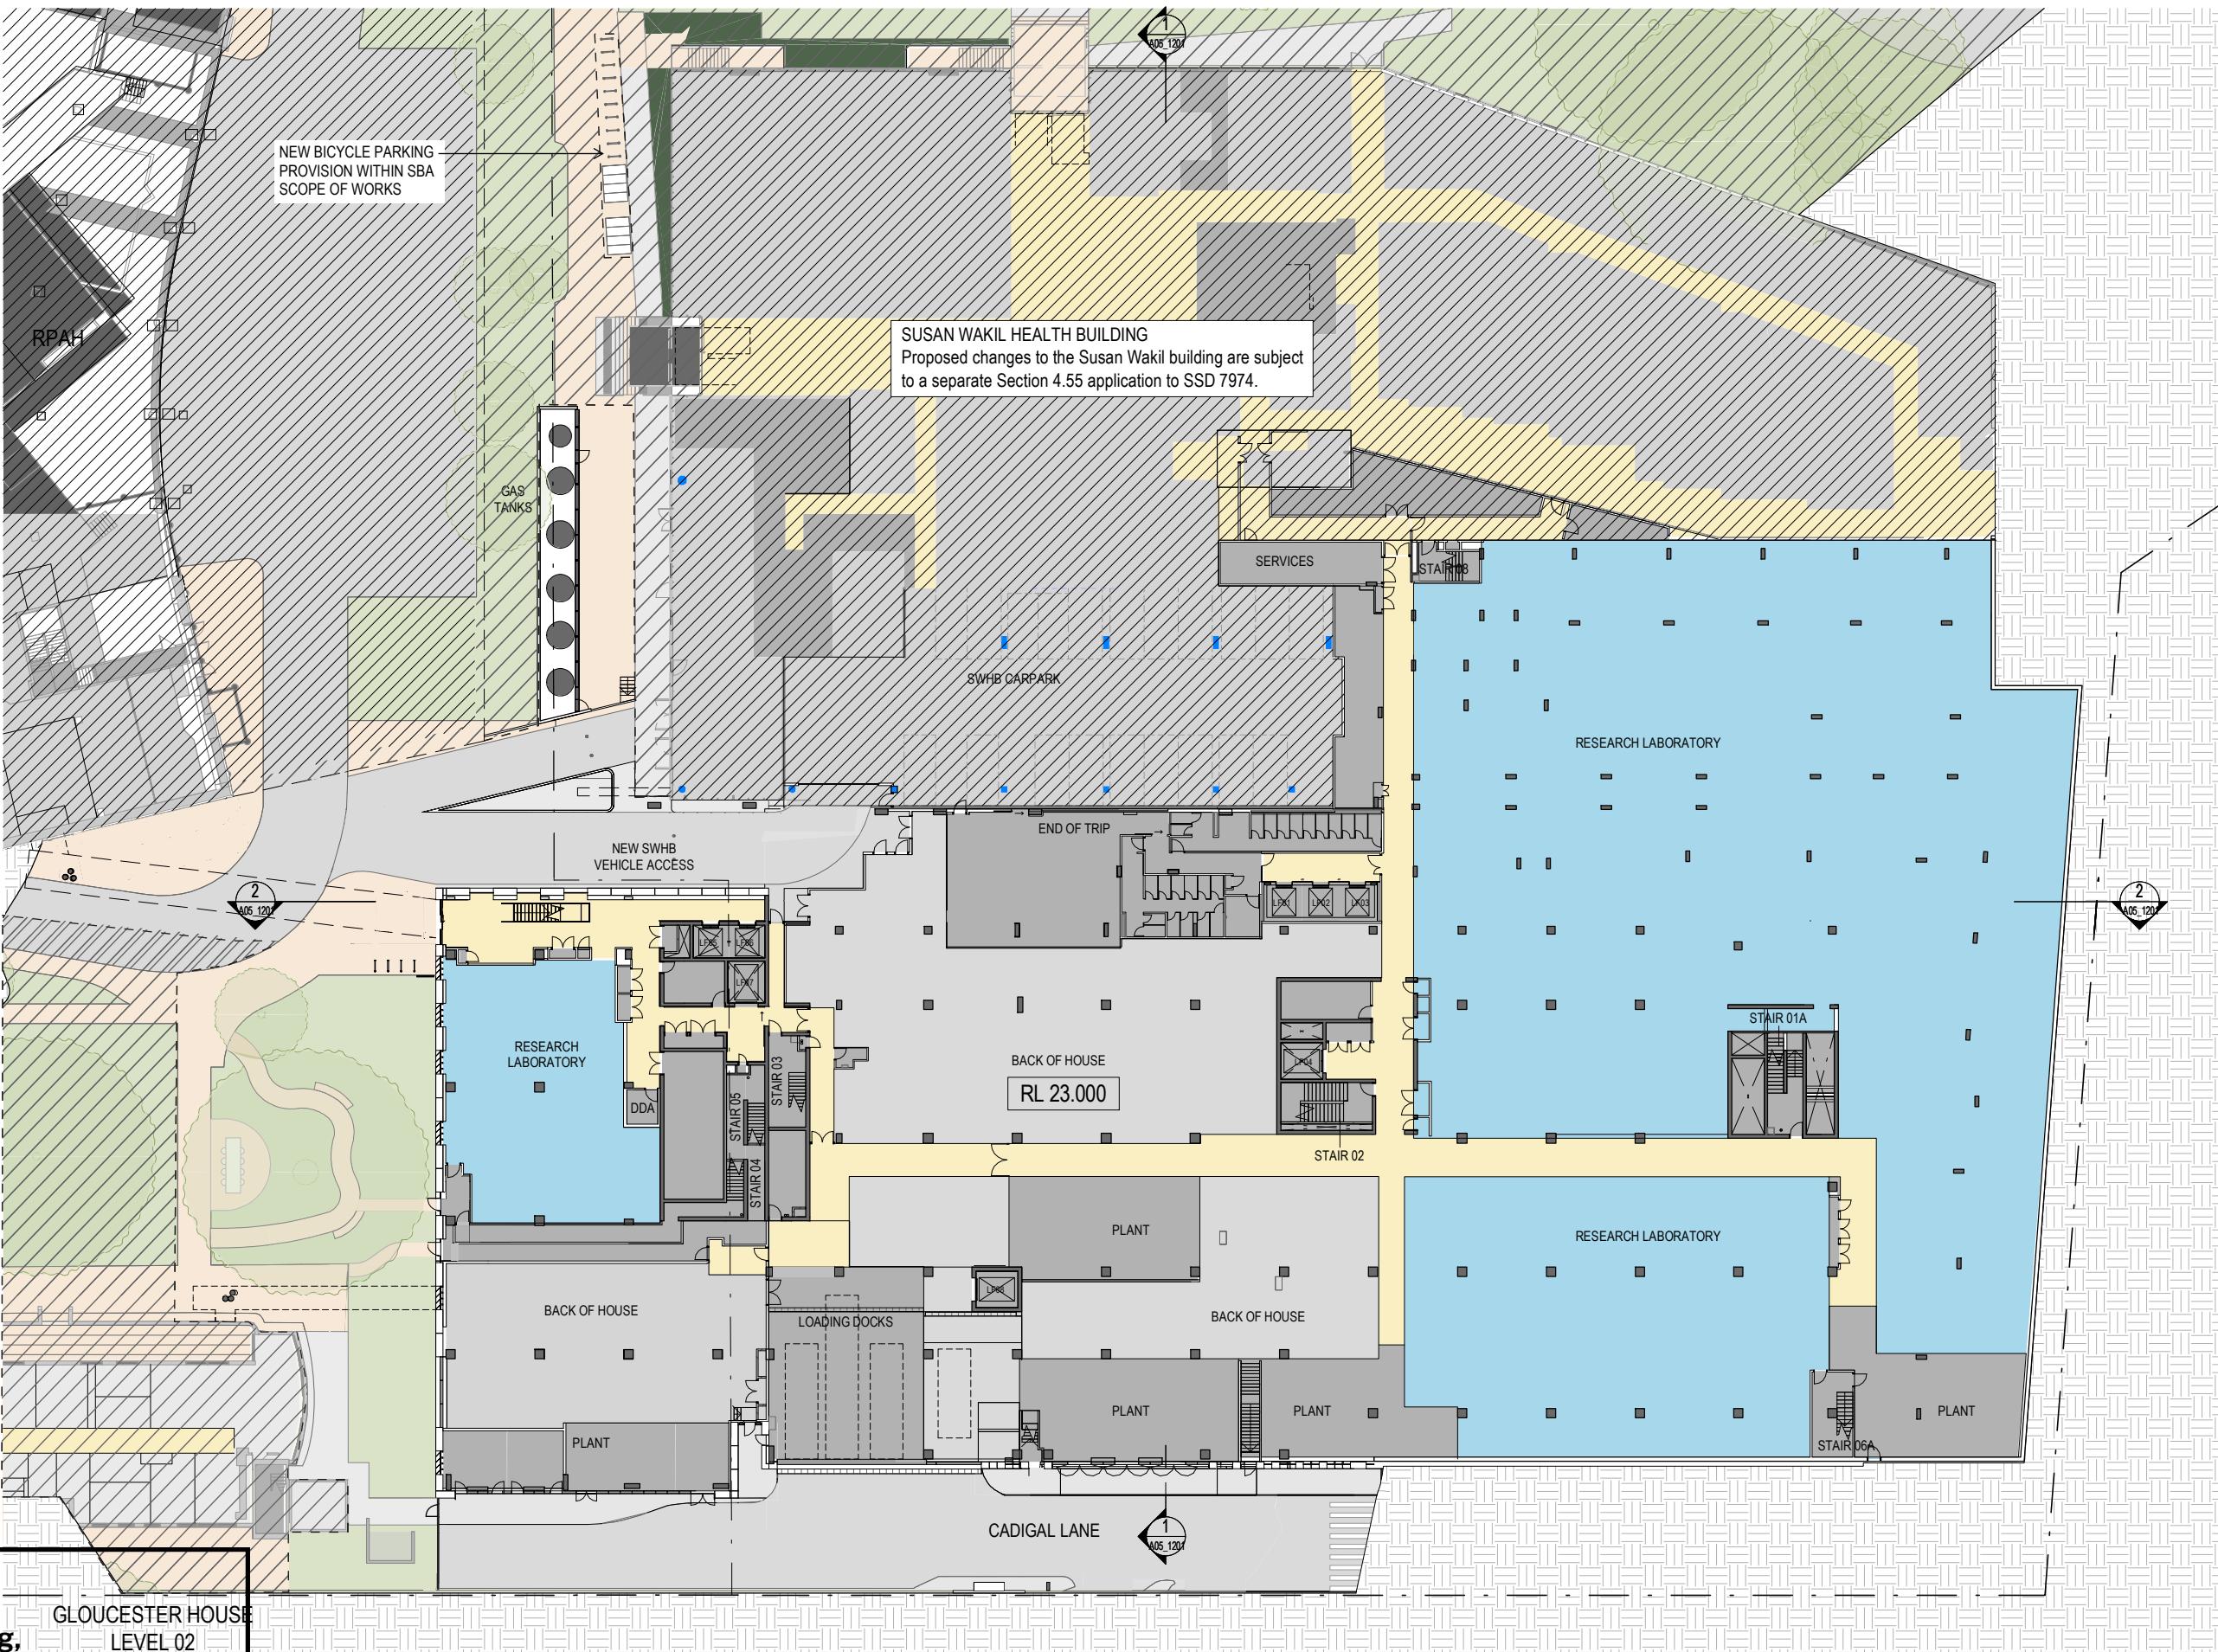

Department of Planning,
Housing and Infrastructure

Issued under the Environmental Planning and Assessment Act 1979

Approved Application No.: SSD-55388456

Signed: MF

Granted on: 19 November 2024

LEGEND

EXISTING PROPERTY BOUNDARY

Sheet no: 3 of 39

D0353 A05_0011

1:500 @ A3

REV DA3


08/03/2024



DENTON
CORKER
MARSHALL

SYDNEY BIOMEDICAL
ACCELERATOR

FOR PLANNING
08/03/2024
SSDA - GENERAL ARRANGEMENT PLAN -
LEVEL 01

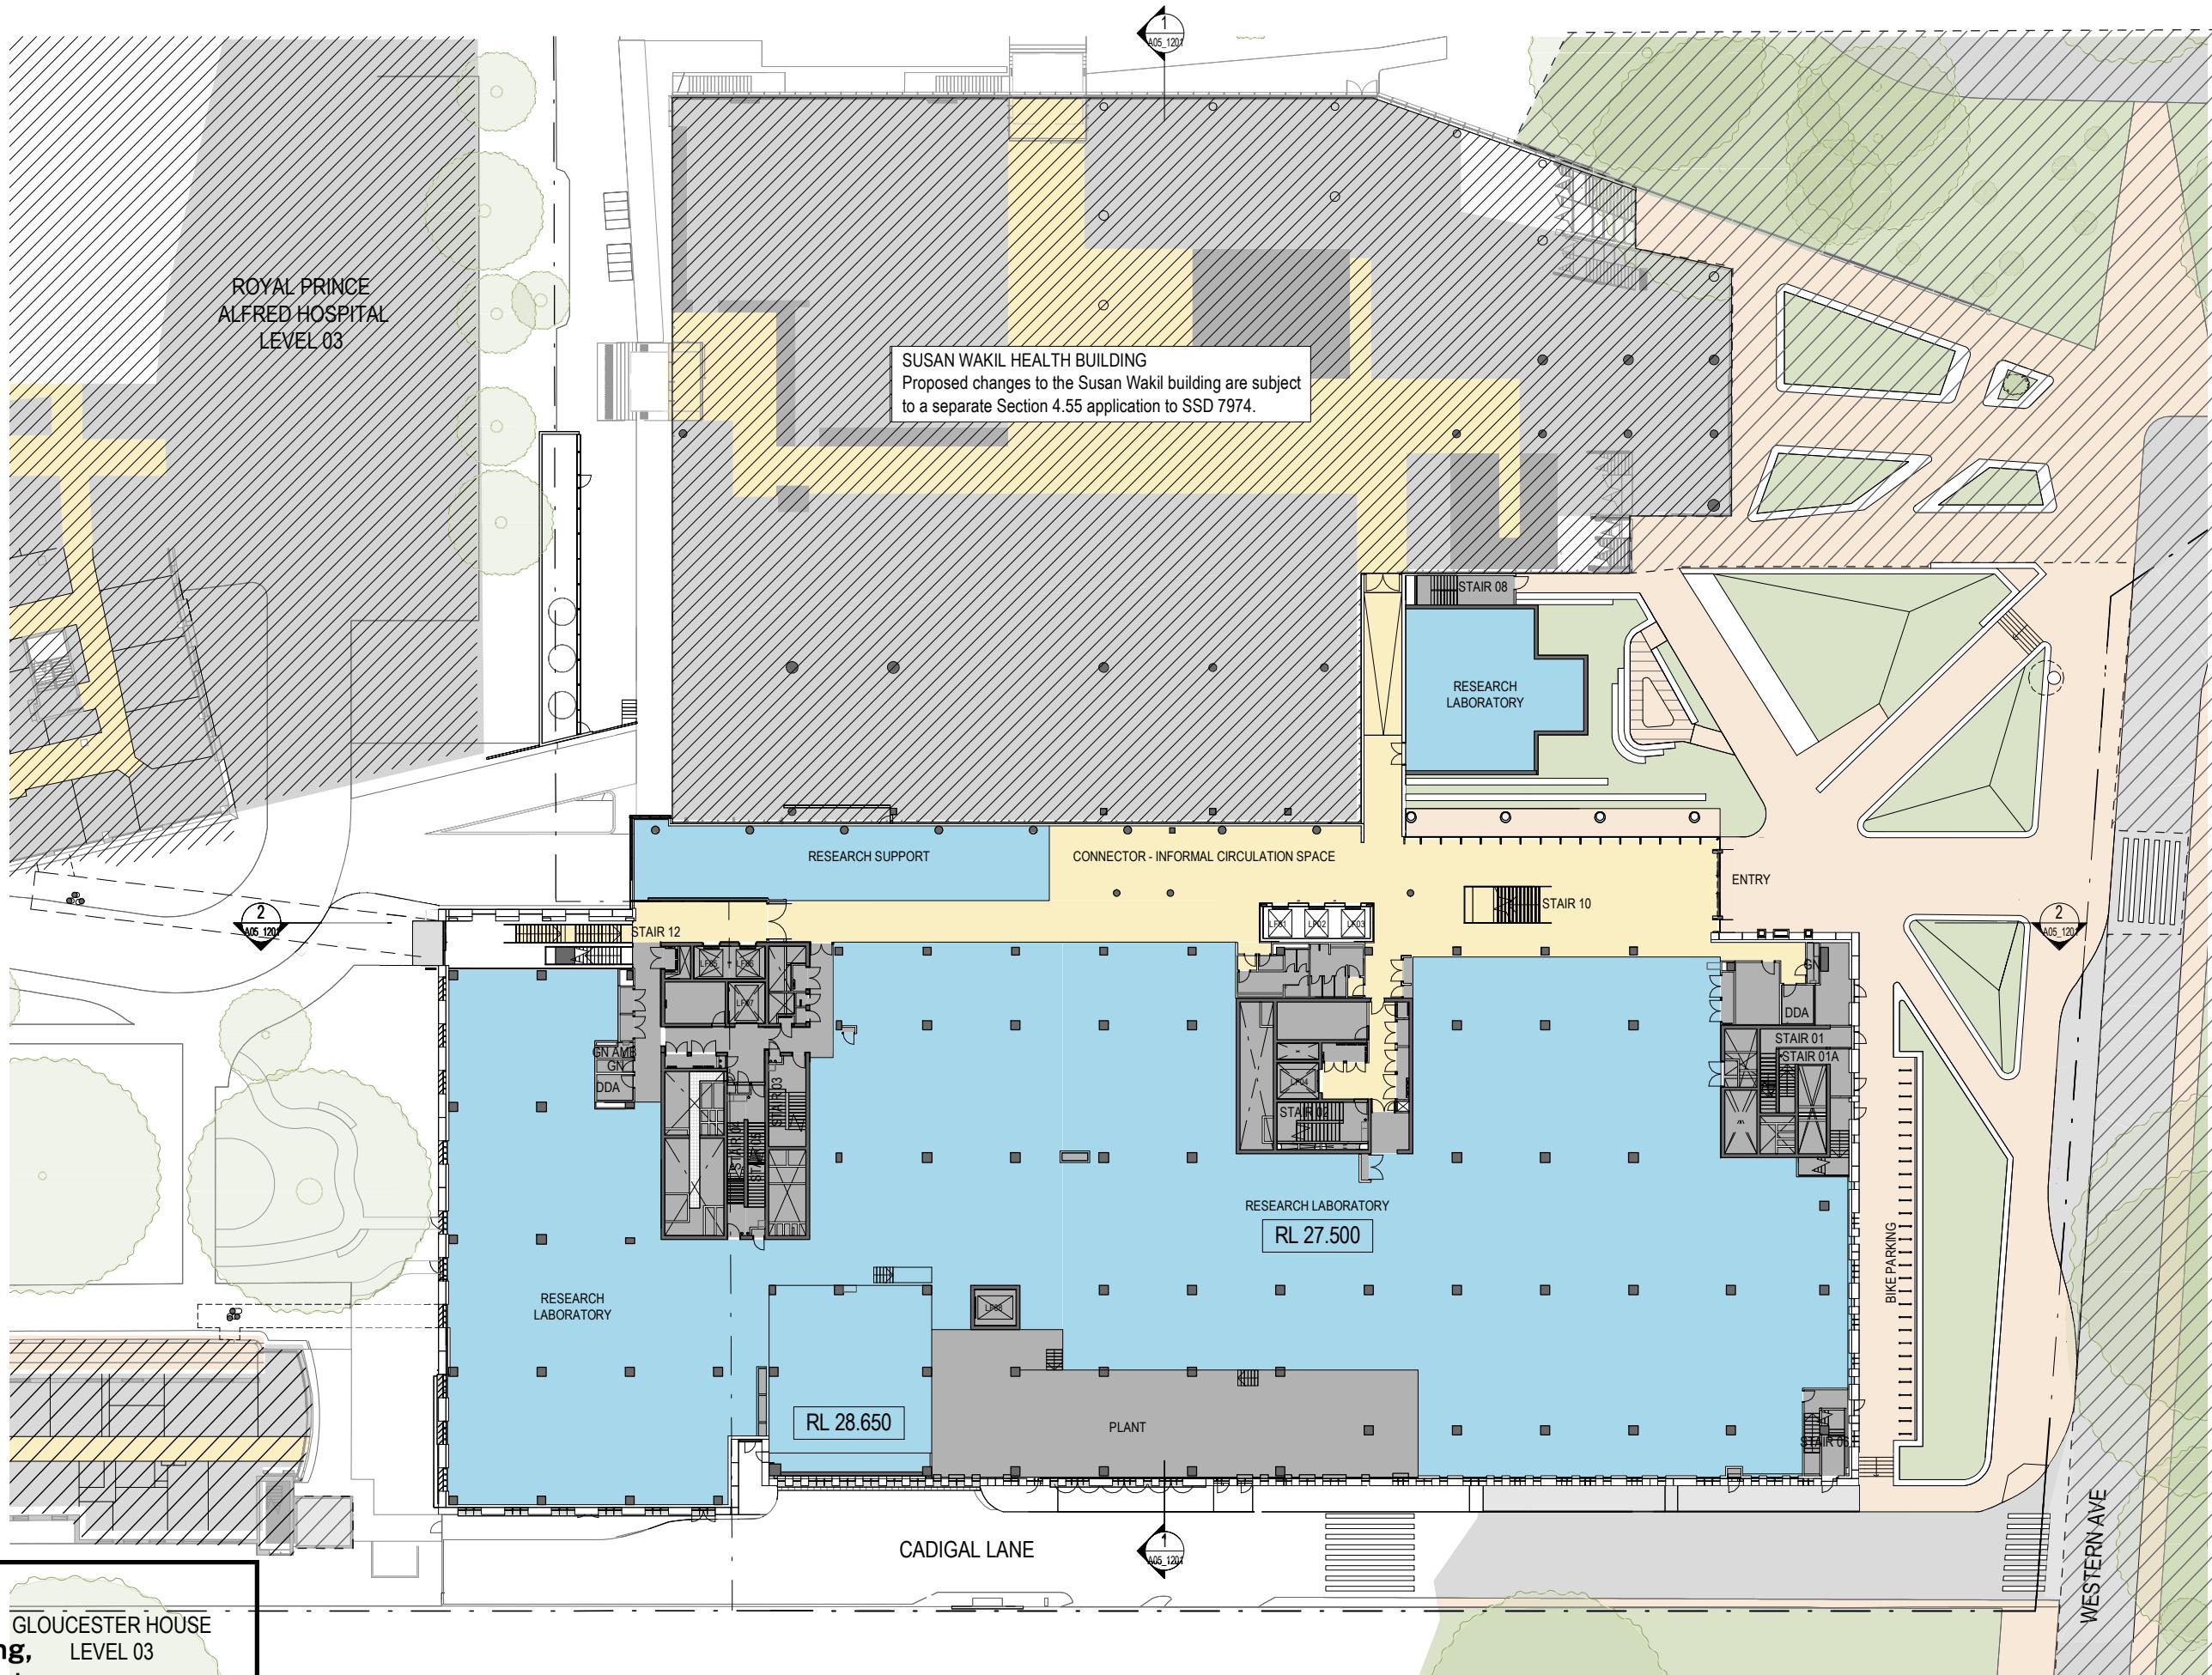

Department of Planning, LEVEL 03 Housing and Infrastructure

Issued under the Environmental Planning and Assessment Act 1979 **LEGEND**

Approved Application No : SSD-55388456

Created on 10 November 2024

Granted on: 19 November 2024

LEGEND

Signed: M

Signed: Mr

Sheet no: 4 of 39

D0353 A05 00


08/03/20


1:500 @ A3

DENTON
CORKER
MARSHALL

SYDNEY BIOMEDICAL ACCELERATOR

FOR PLANNING
08/03/2024
SSDA - GENERAL ARRANGEMENT PLAN -
LEVEL 02

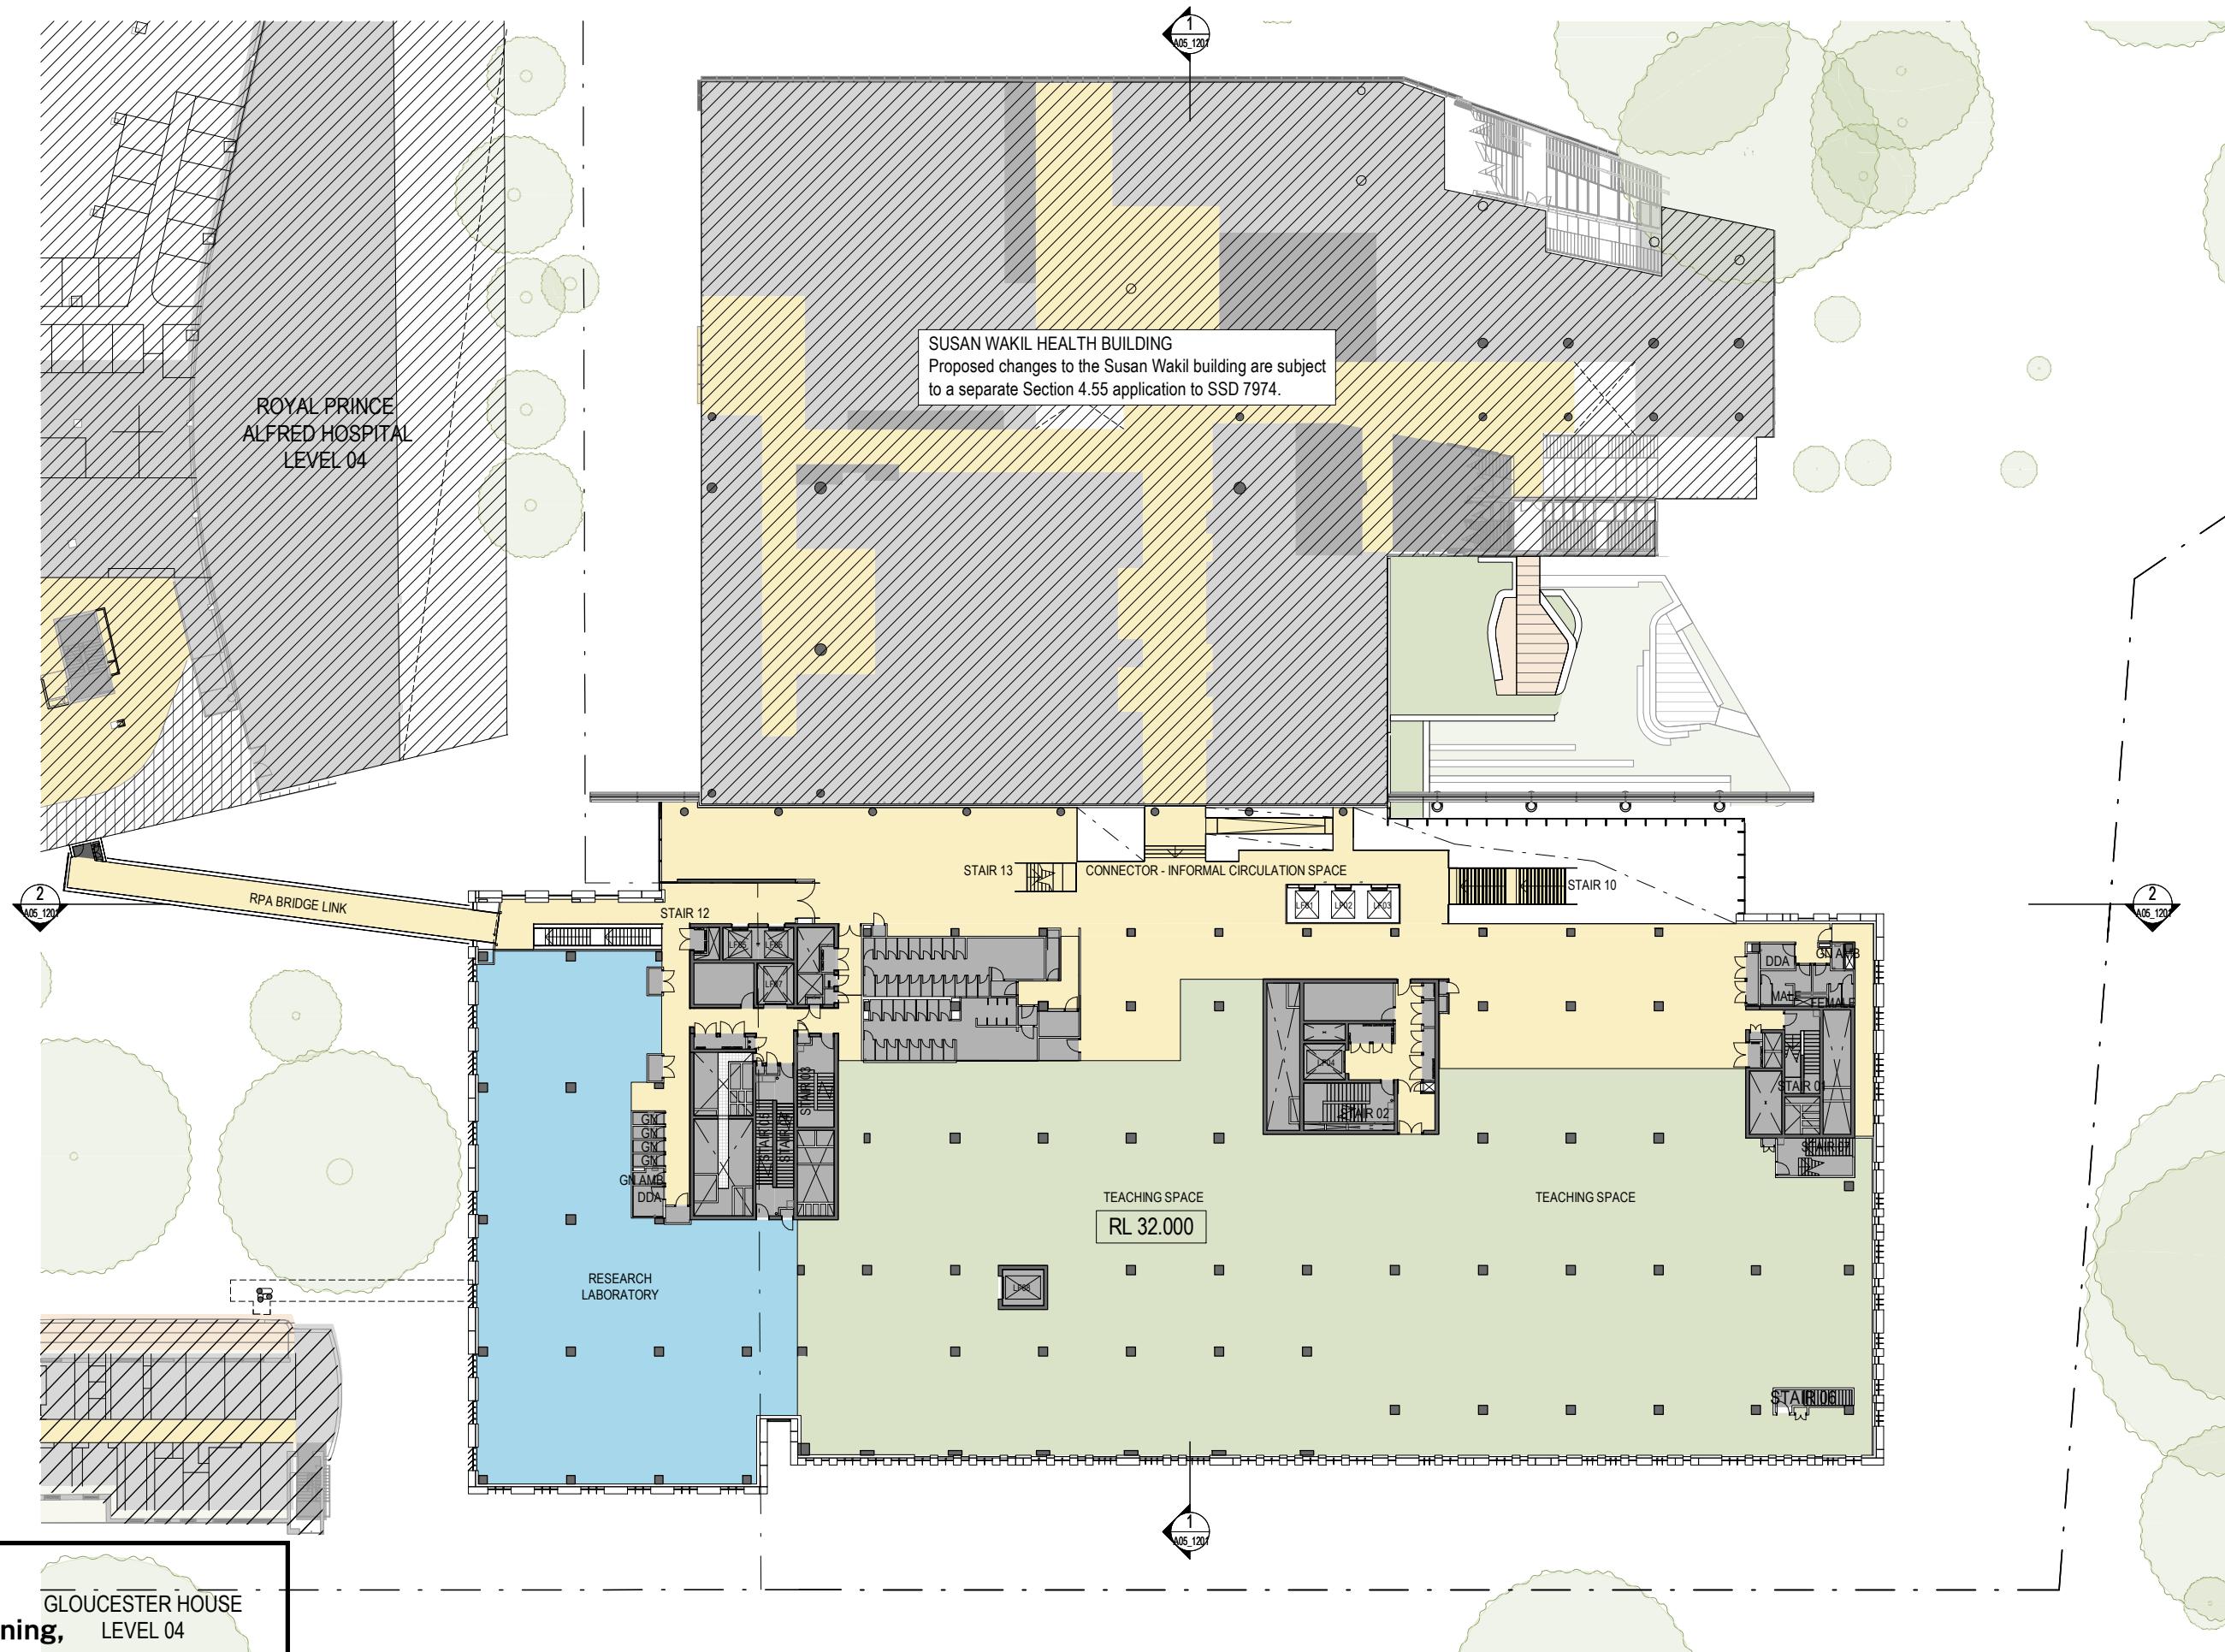

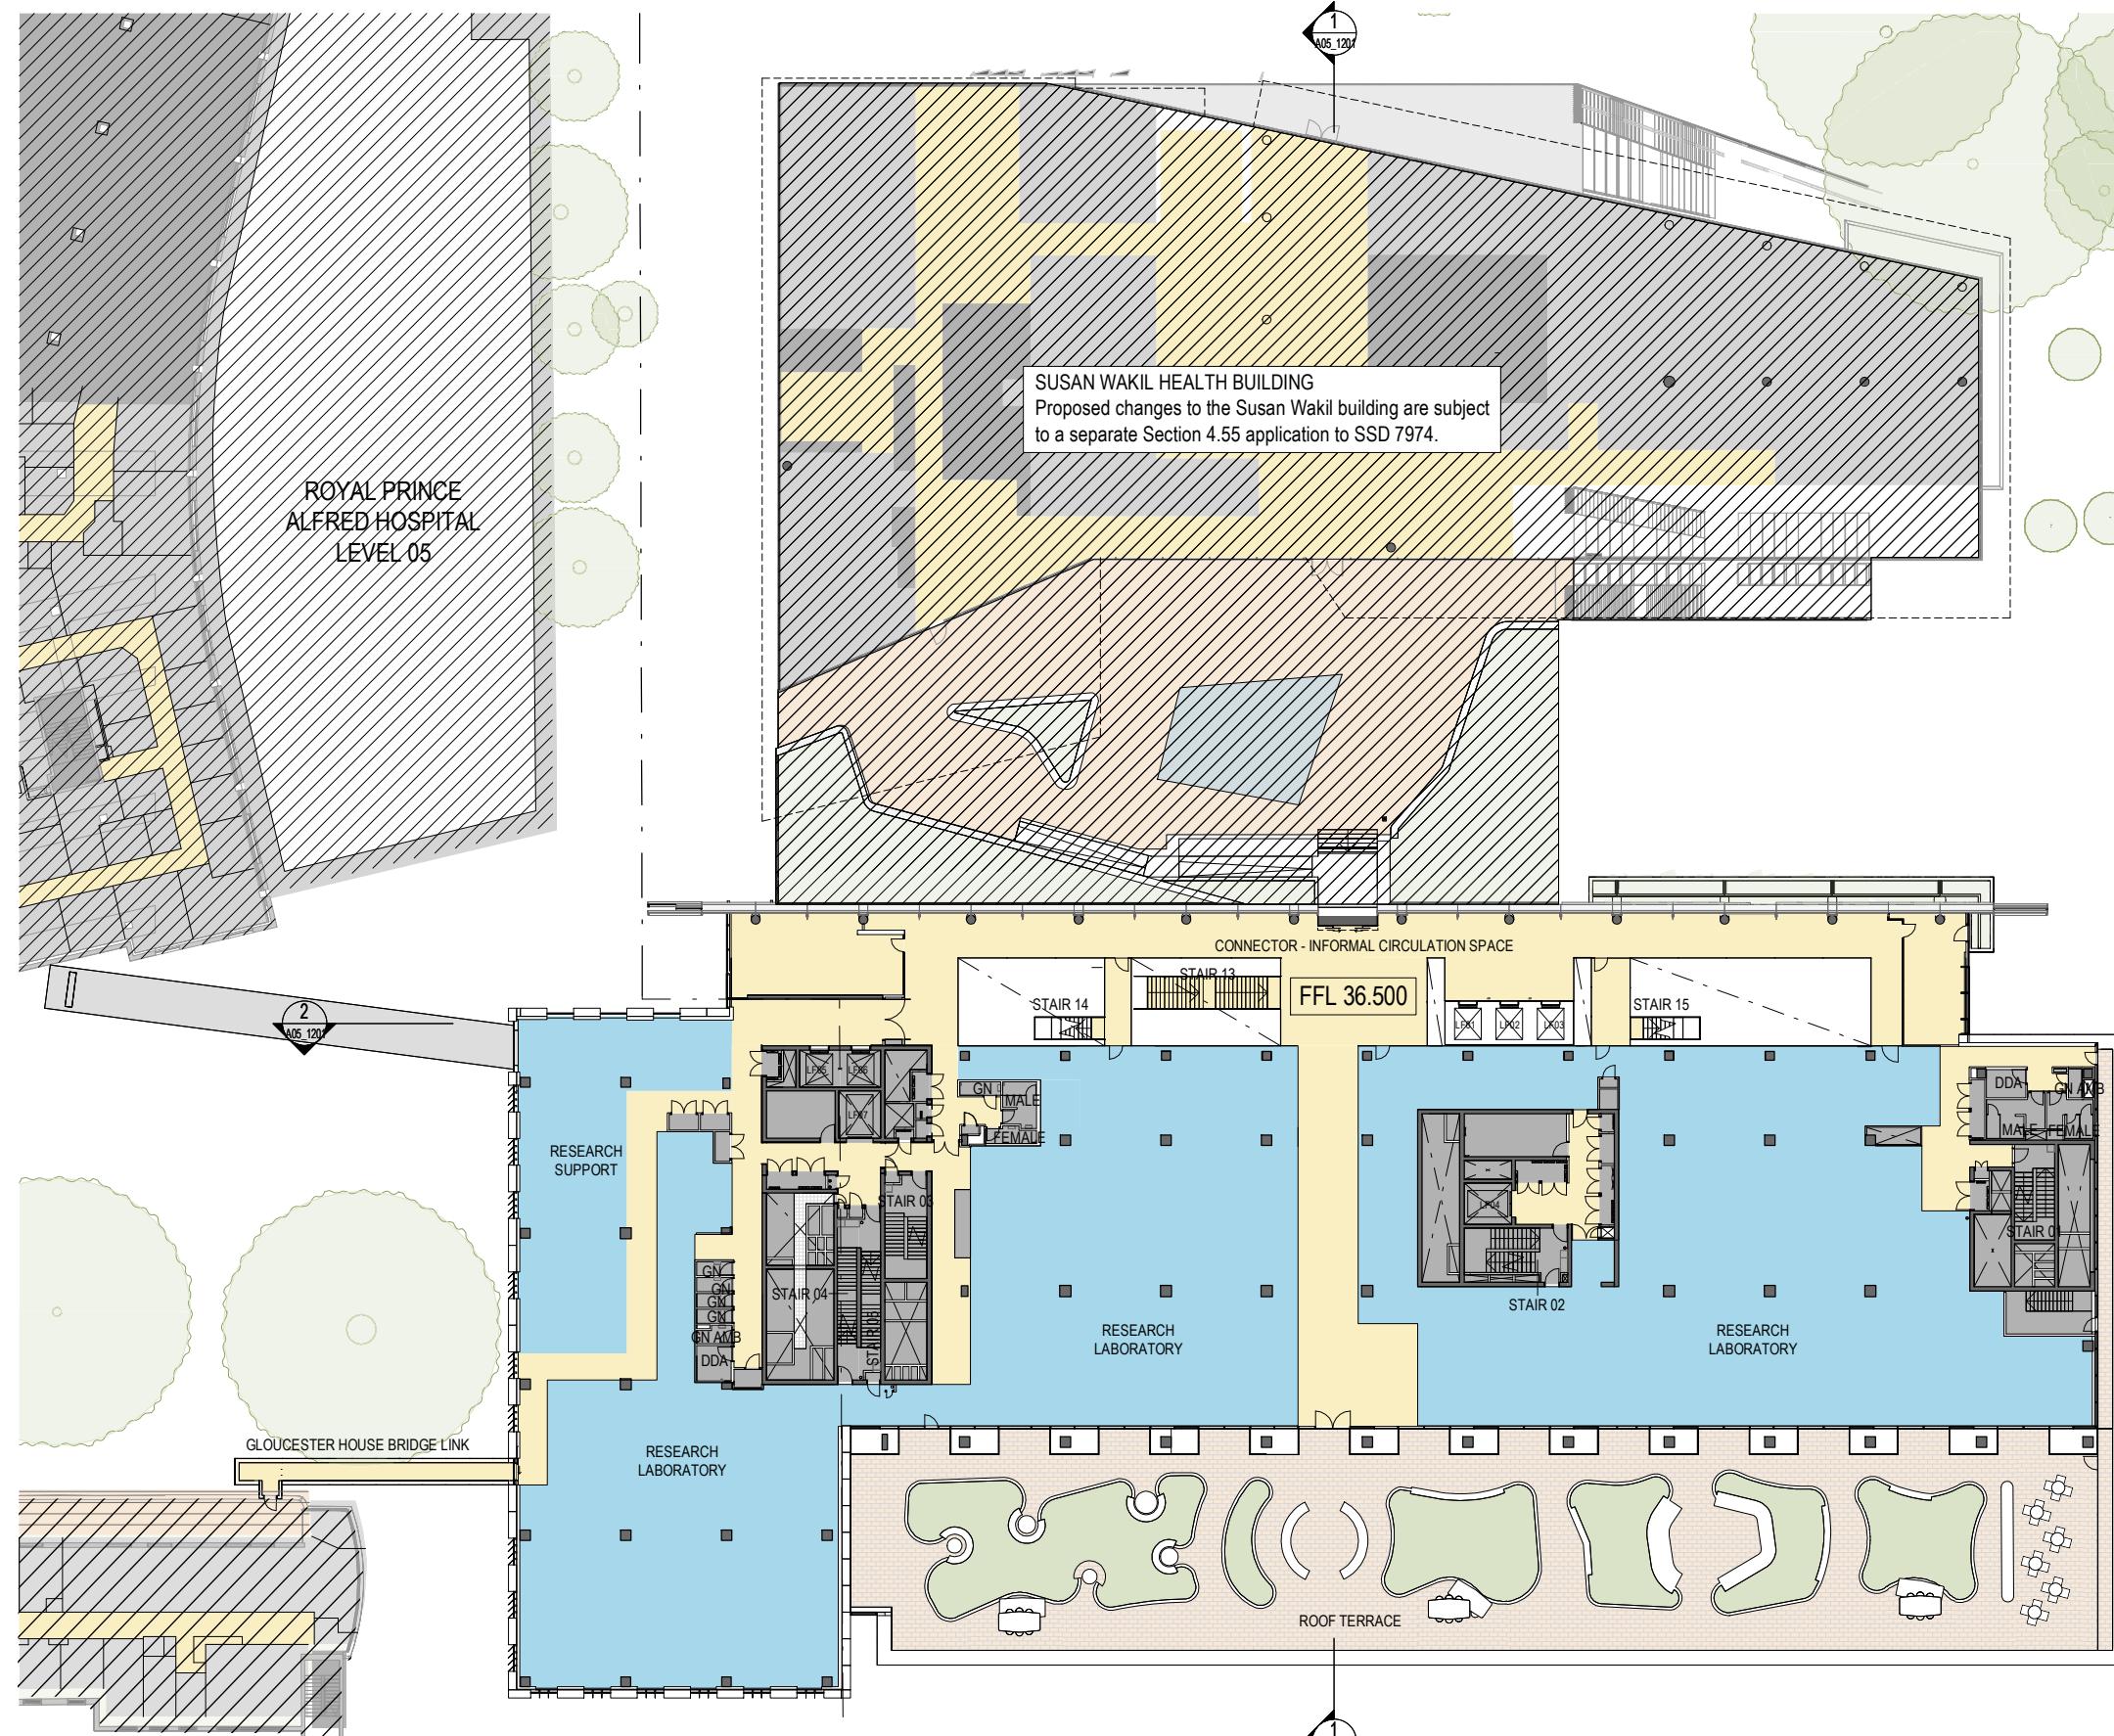

Department of Planning, Housing and Infrastructure

Issued under the Environmental Planning and Assessment Act 1979

Approved Application No.: SSD-55388456

Signed: MF

EXISTING PROPERTY BOUNDARY

Granted on: 19 November 2024

Sheet no: 6 of 39

LEGEND

1:500 @ A3

5 10 15M


D0353 A05_0041

REV DA3
08/03/2024

DENTON CORKER MARSHALL

SYDNEY BIOMEDICAL ACCELERATOR

**FOR PLANNING
08/03/2024
SSDA - GENERAL ARRANGEMENT PLAN -
LEVEL 04**

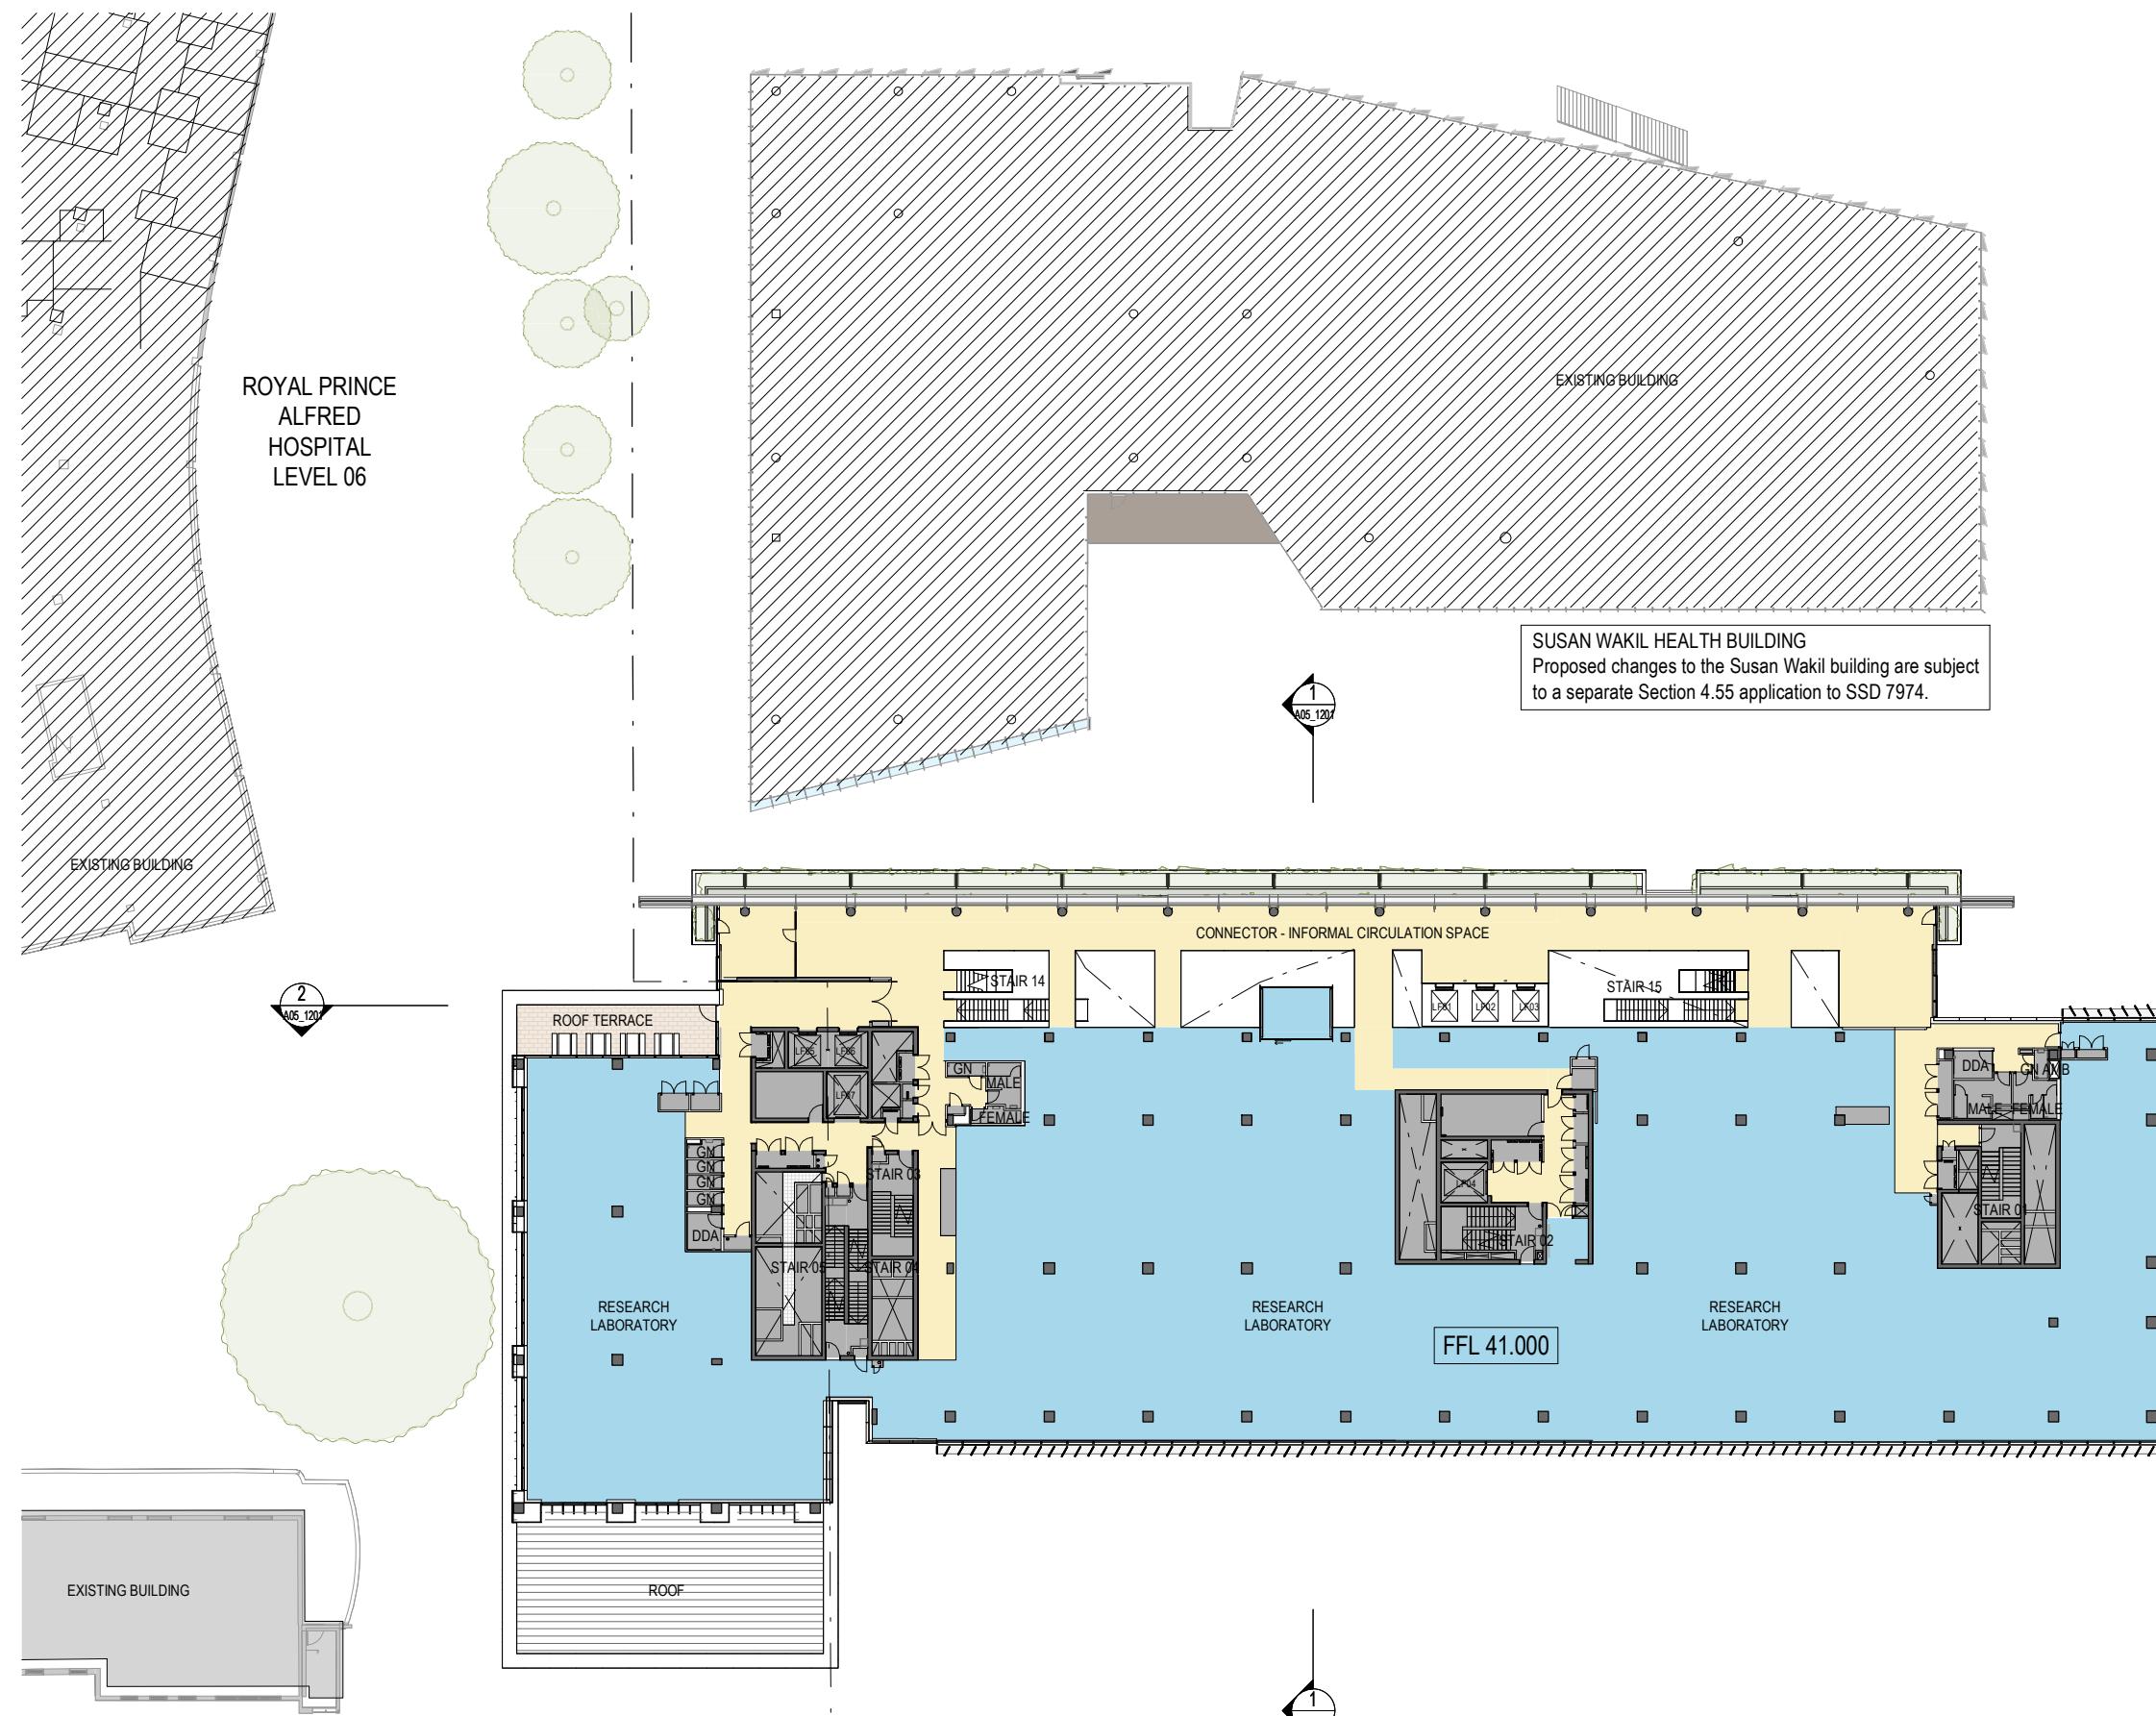

Department of Planning, Housing and Infrastructure

Issued under the Environmental Planning and Assessment Act 1979

Approved Application No.: SSD-55388456

Granted on: 19 November 2024

LEGEND

Signed:

Sheet no: 7 of 39


— EXISTING PROPERTY BOUNDARY

D0353 A05_0051 REV DA
08/03/20
1:500 @ A3
0 5 10 15M 

DENTON
CORKER
MARSHALL

SYDNEY BIOMEDICAL ACCELERATOR

**FOR PLANNING
08/03/2024
SSDA - GENERAL ARRANGEMENT PLAN -
LEVEL 05**

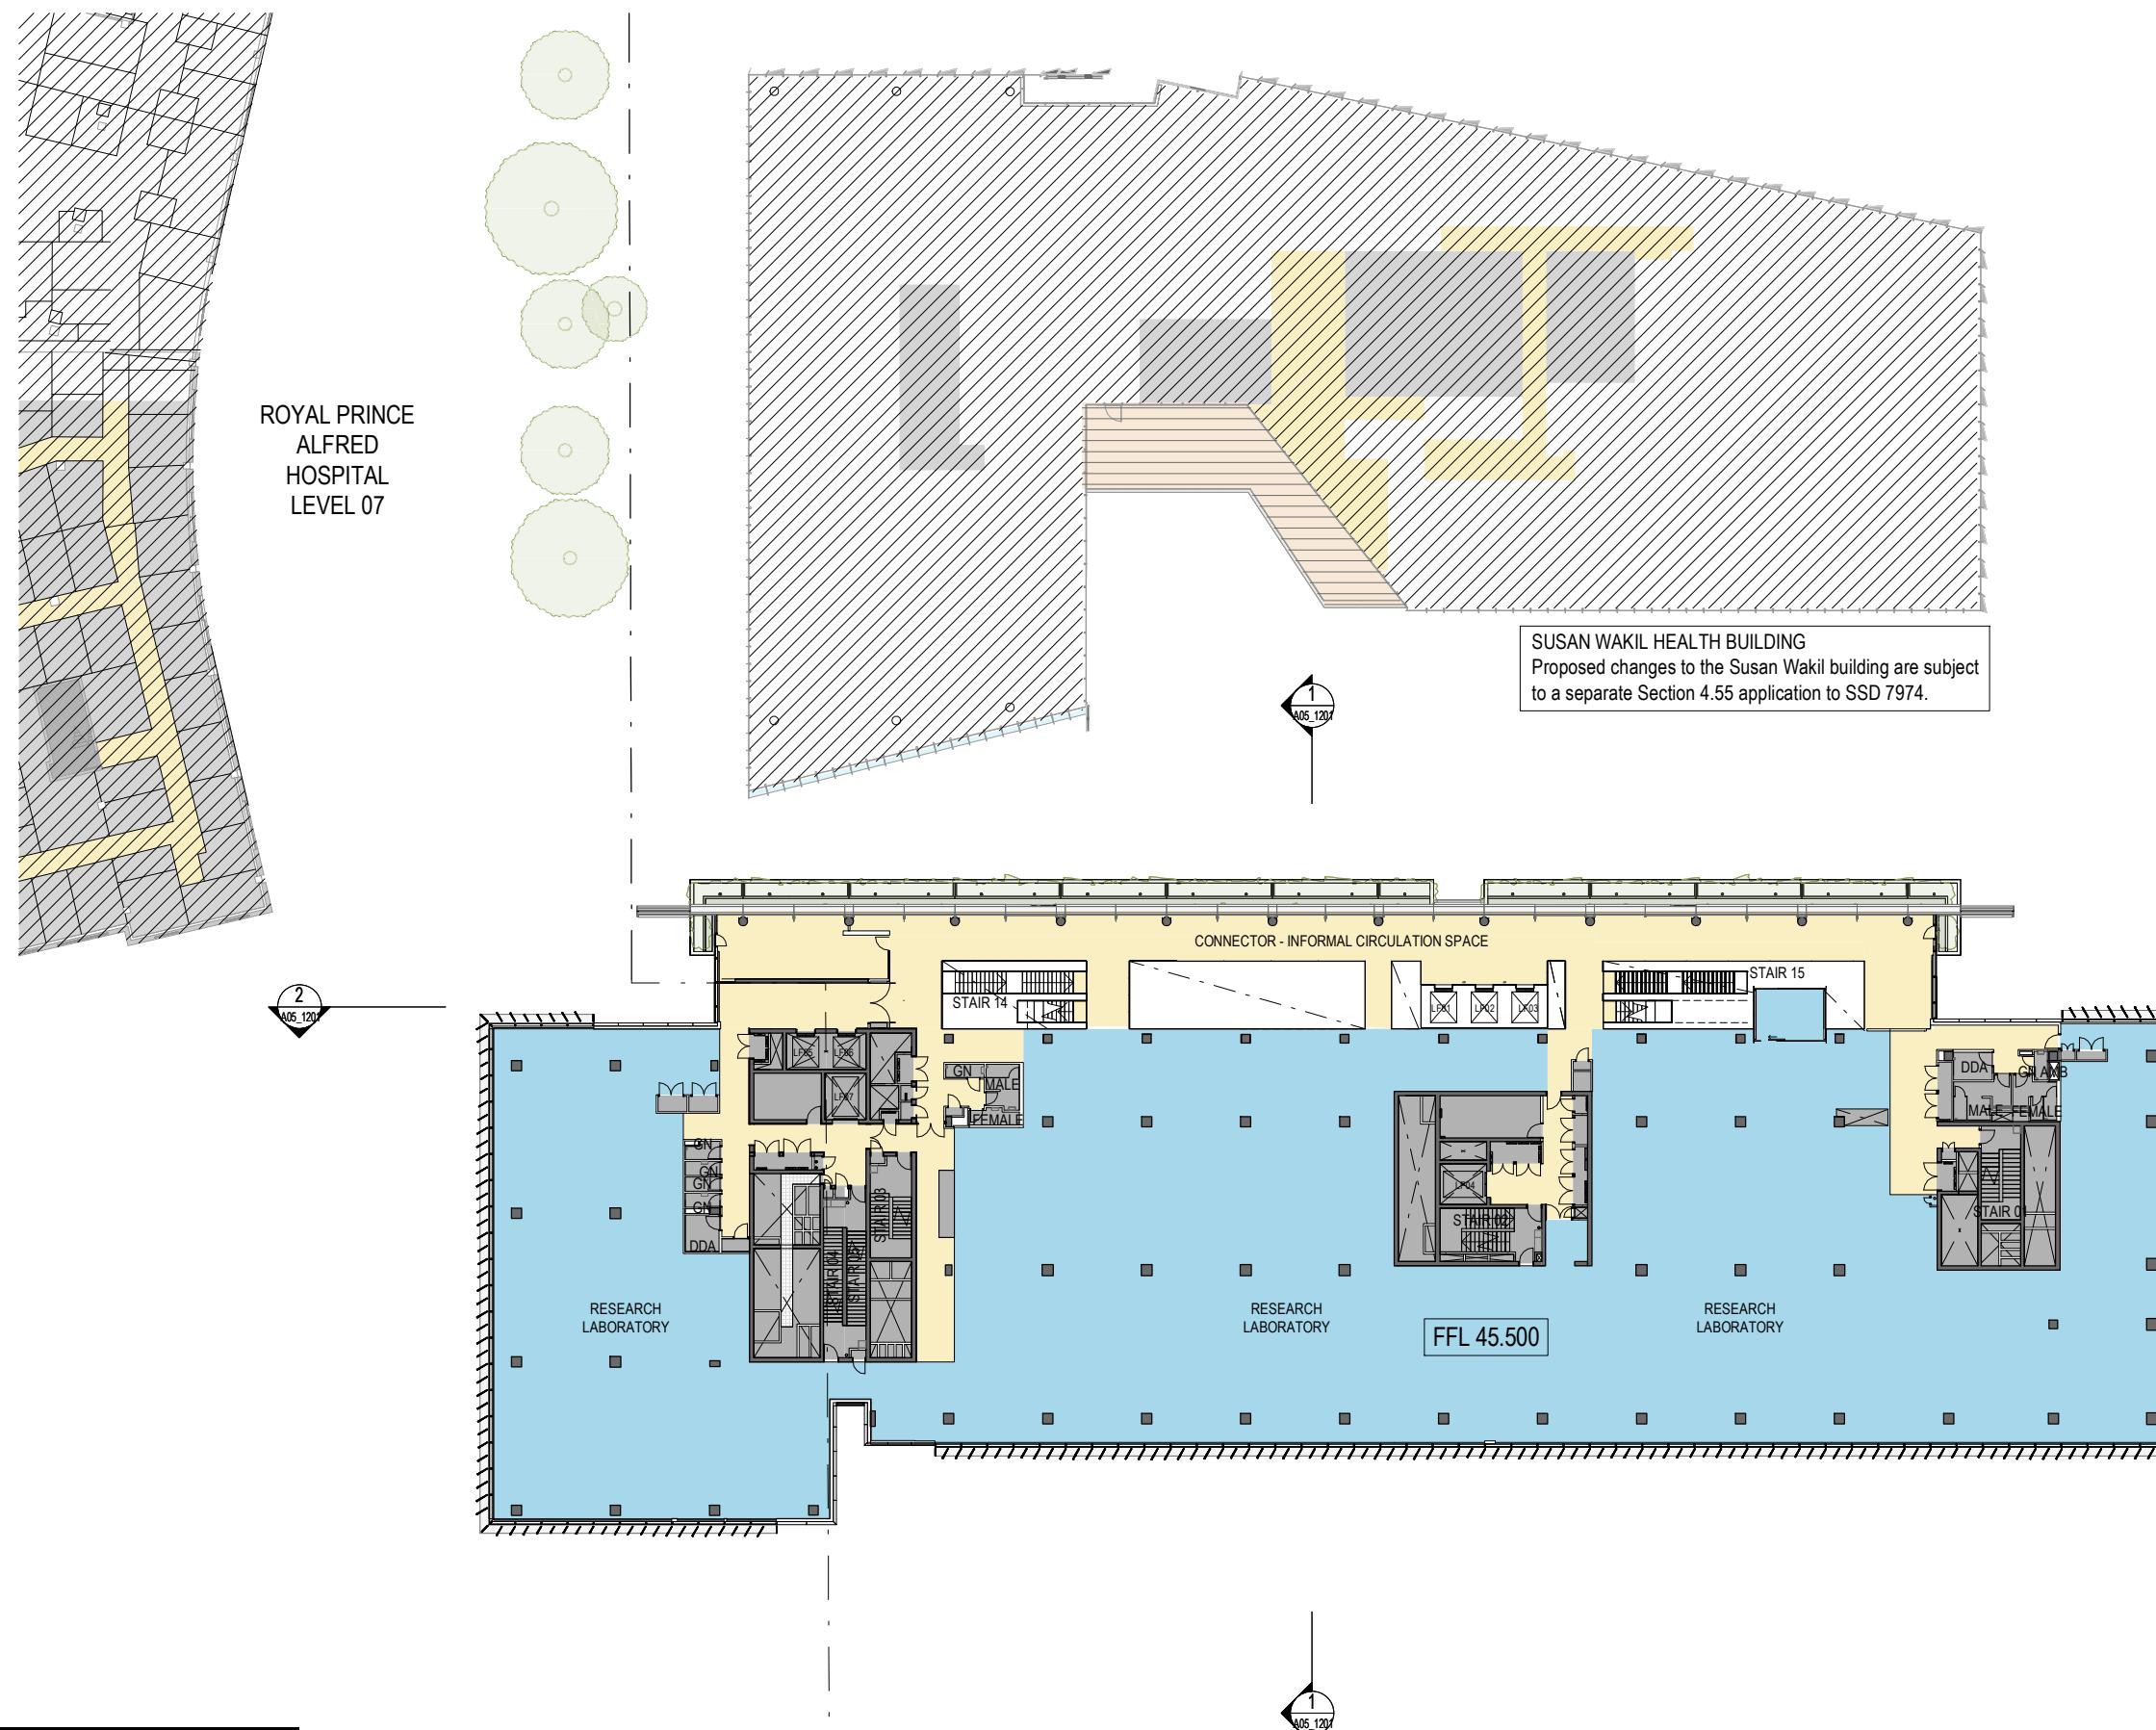

Department of Planning, Housing and Infrastructure

LEGEND

Approved Application No.: SSD-55388456

Granted on: 19 November 2024

LEGEND

Signed: M

Sheet no: 8 of 39


EXISTING PROPERTY BOUNDARY

D0353 A05_0061 REV DA
08/03/20
1:500 @ A3
0 5 10 15M 


DENTON
CORKEI
MARSHALL

SYDNEY BIOMEDICAL ACCELERATOR

**FOR PLANNING
08/03/2024
SSDA - GENERAL ARRANGEMENT PLAN -
LEVEL 06**

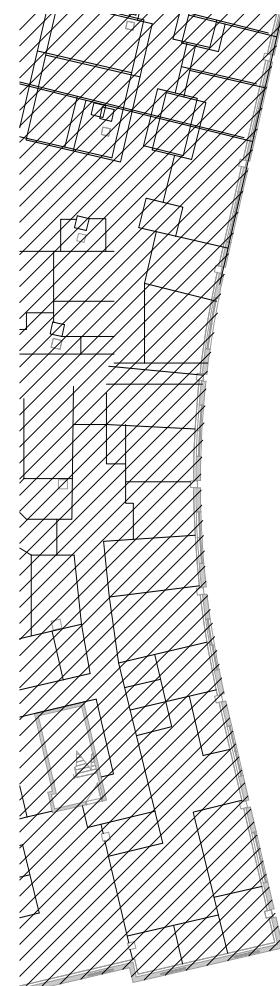

ROYAL PRINCE
ALFRED
HOSPITAL
LEVEL 08

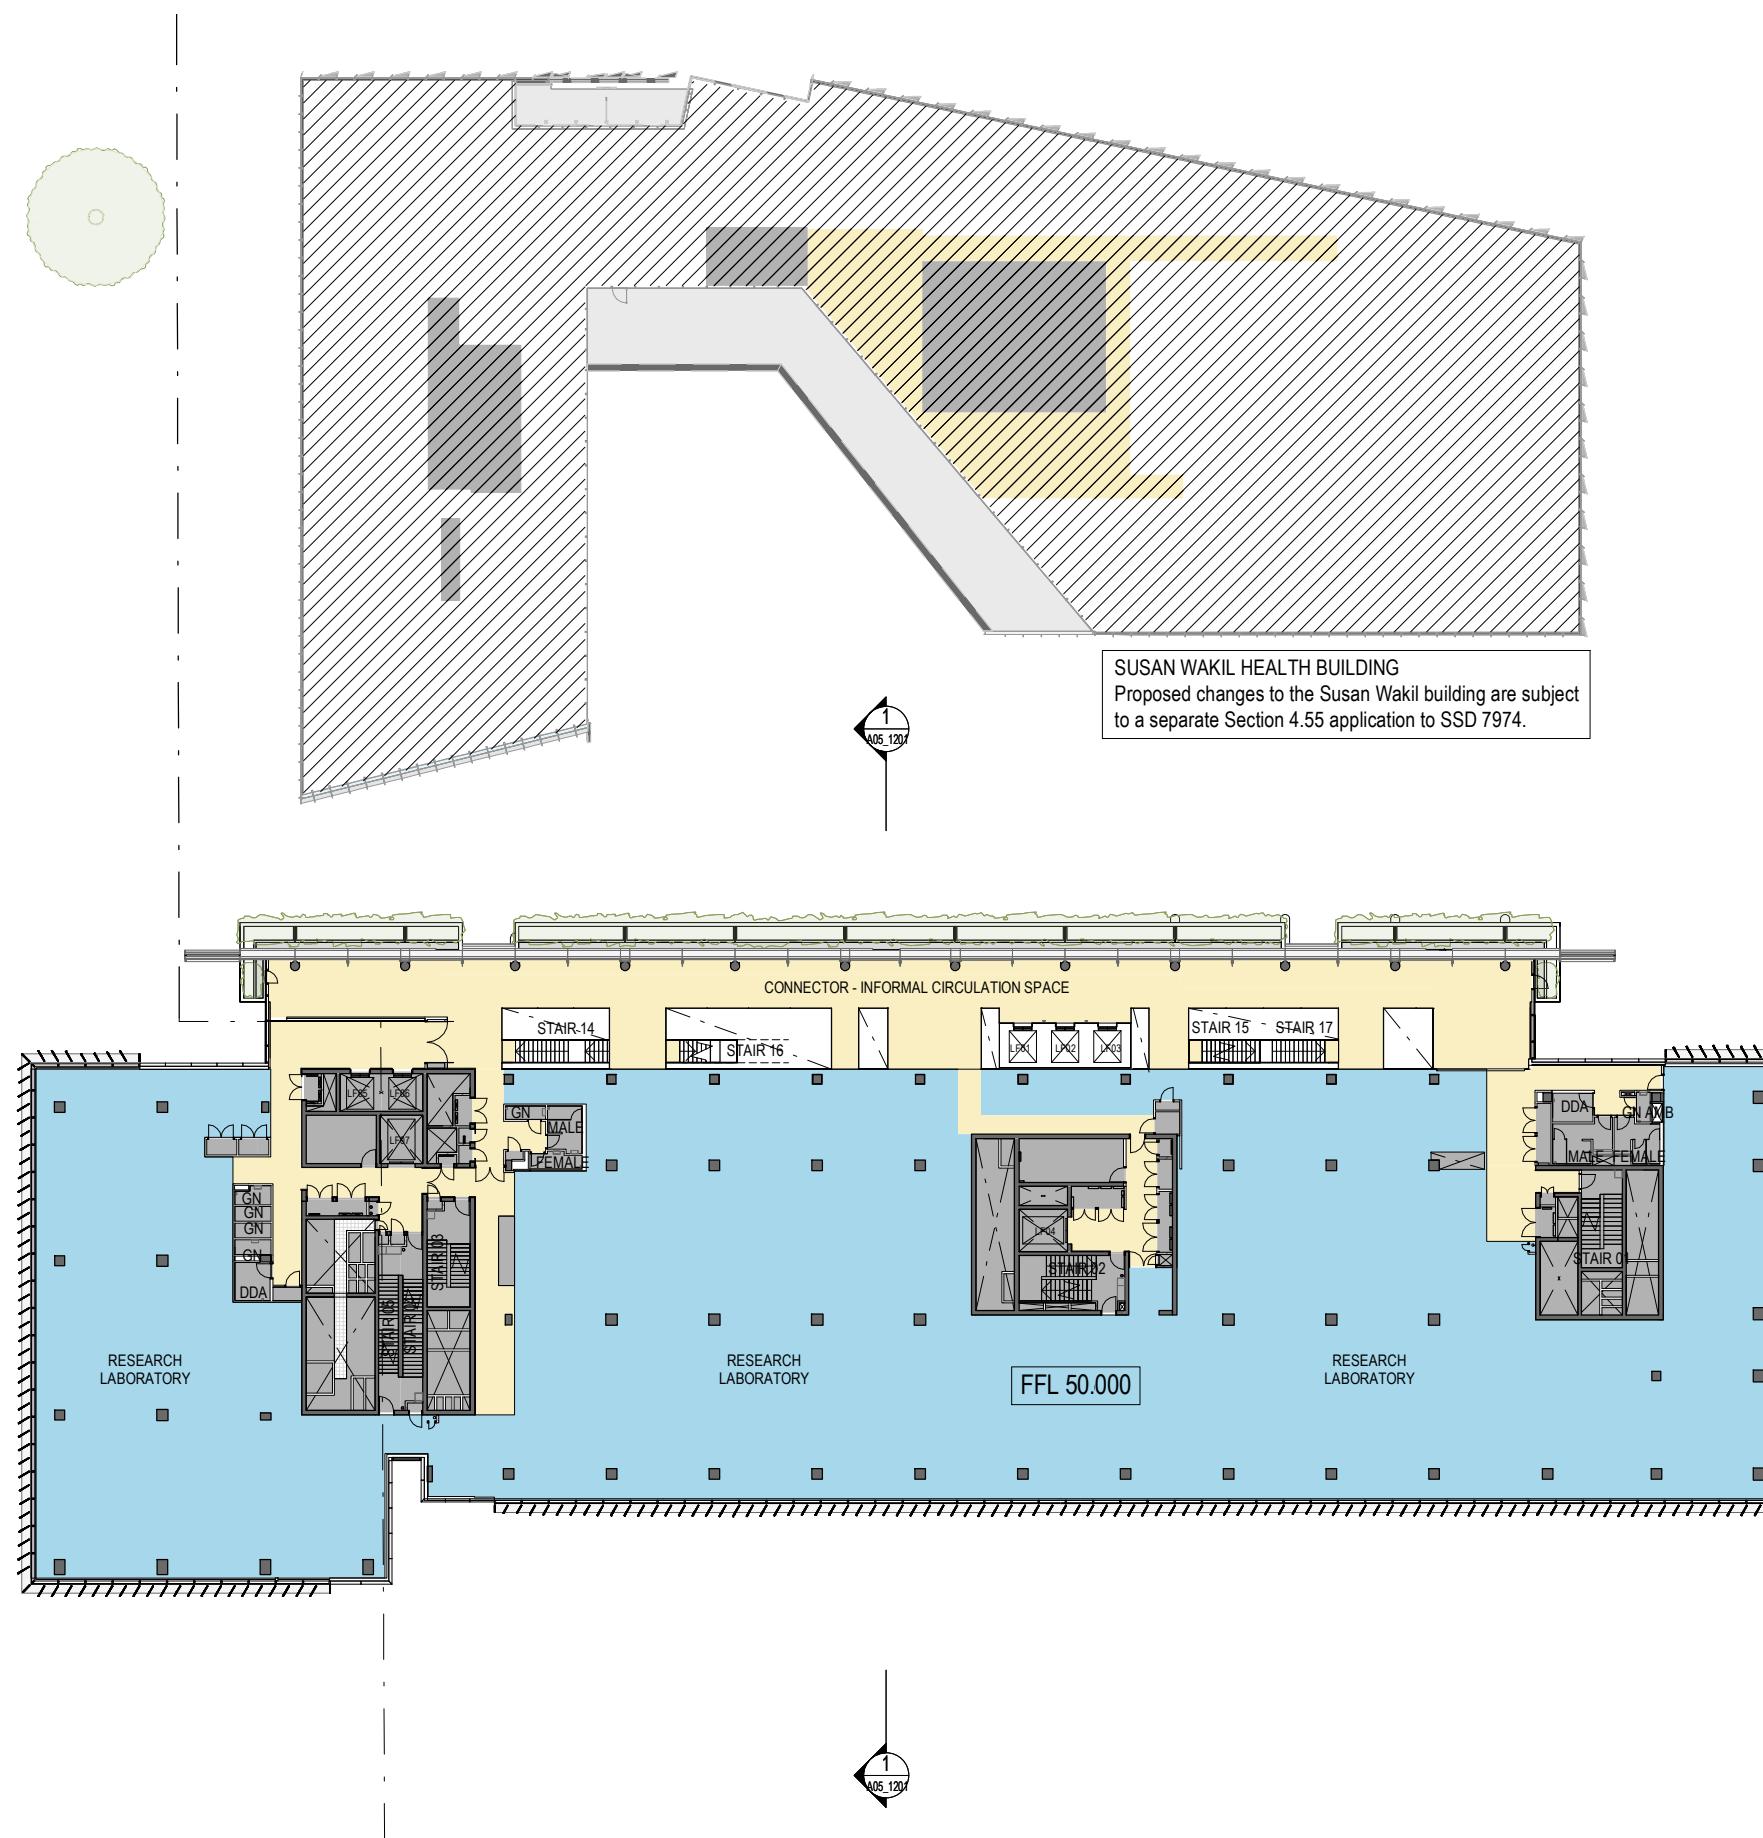

Department of Planning,
Housing and Infrastructure

Issued under the Environmental Planning and Assessment Act 1979

Approved Application No.: SSD-55388456

LEGEND
Signed: MF

EXISTING PROPERTY BOUNDARY

Granted on: 19 November 2024


Sheet no: 9 of 39

D0353 A05_0071
1:500 @ A3
REV DA3
08/03/2024
0 5 10 15M

DENTON
CORKER
MARSHALL

SYDNEY BIOMEDICAL
ACCELERATOR

FOR PLANNING
08/03/2024
SSDA - GENERAL ARRANGEMENT PLAN -
LEVEL 07

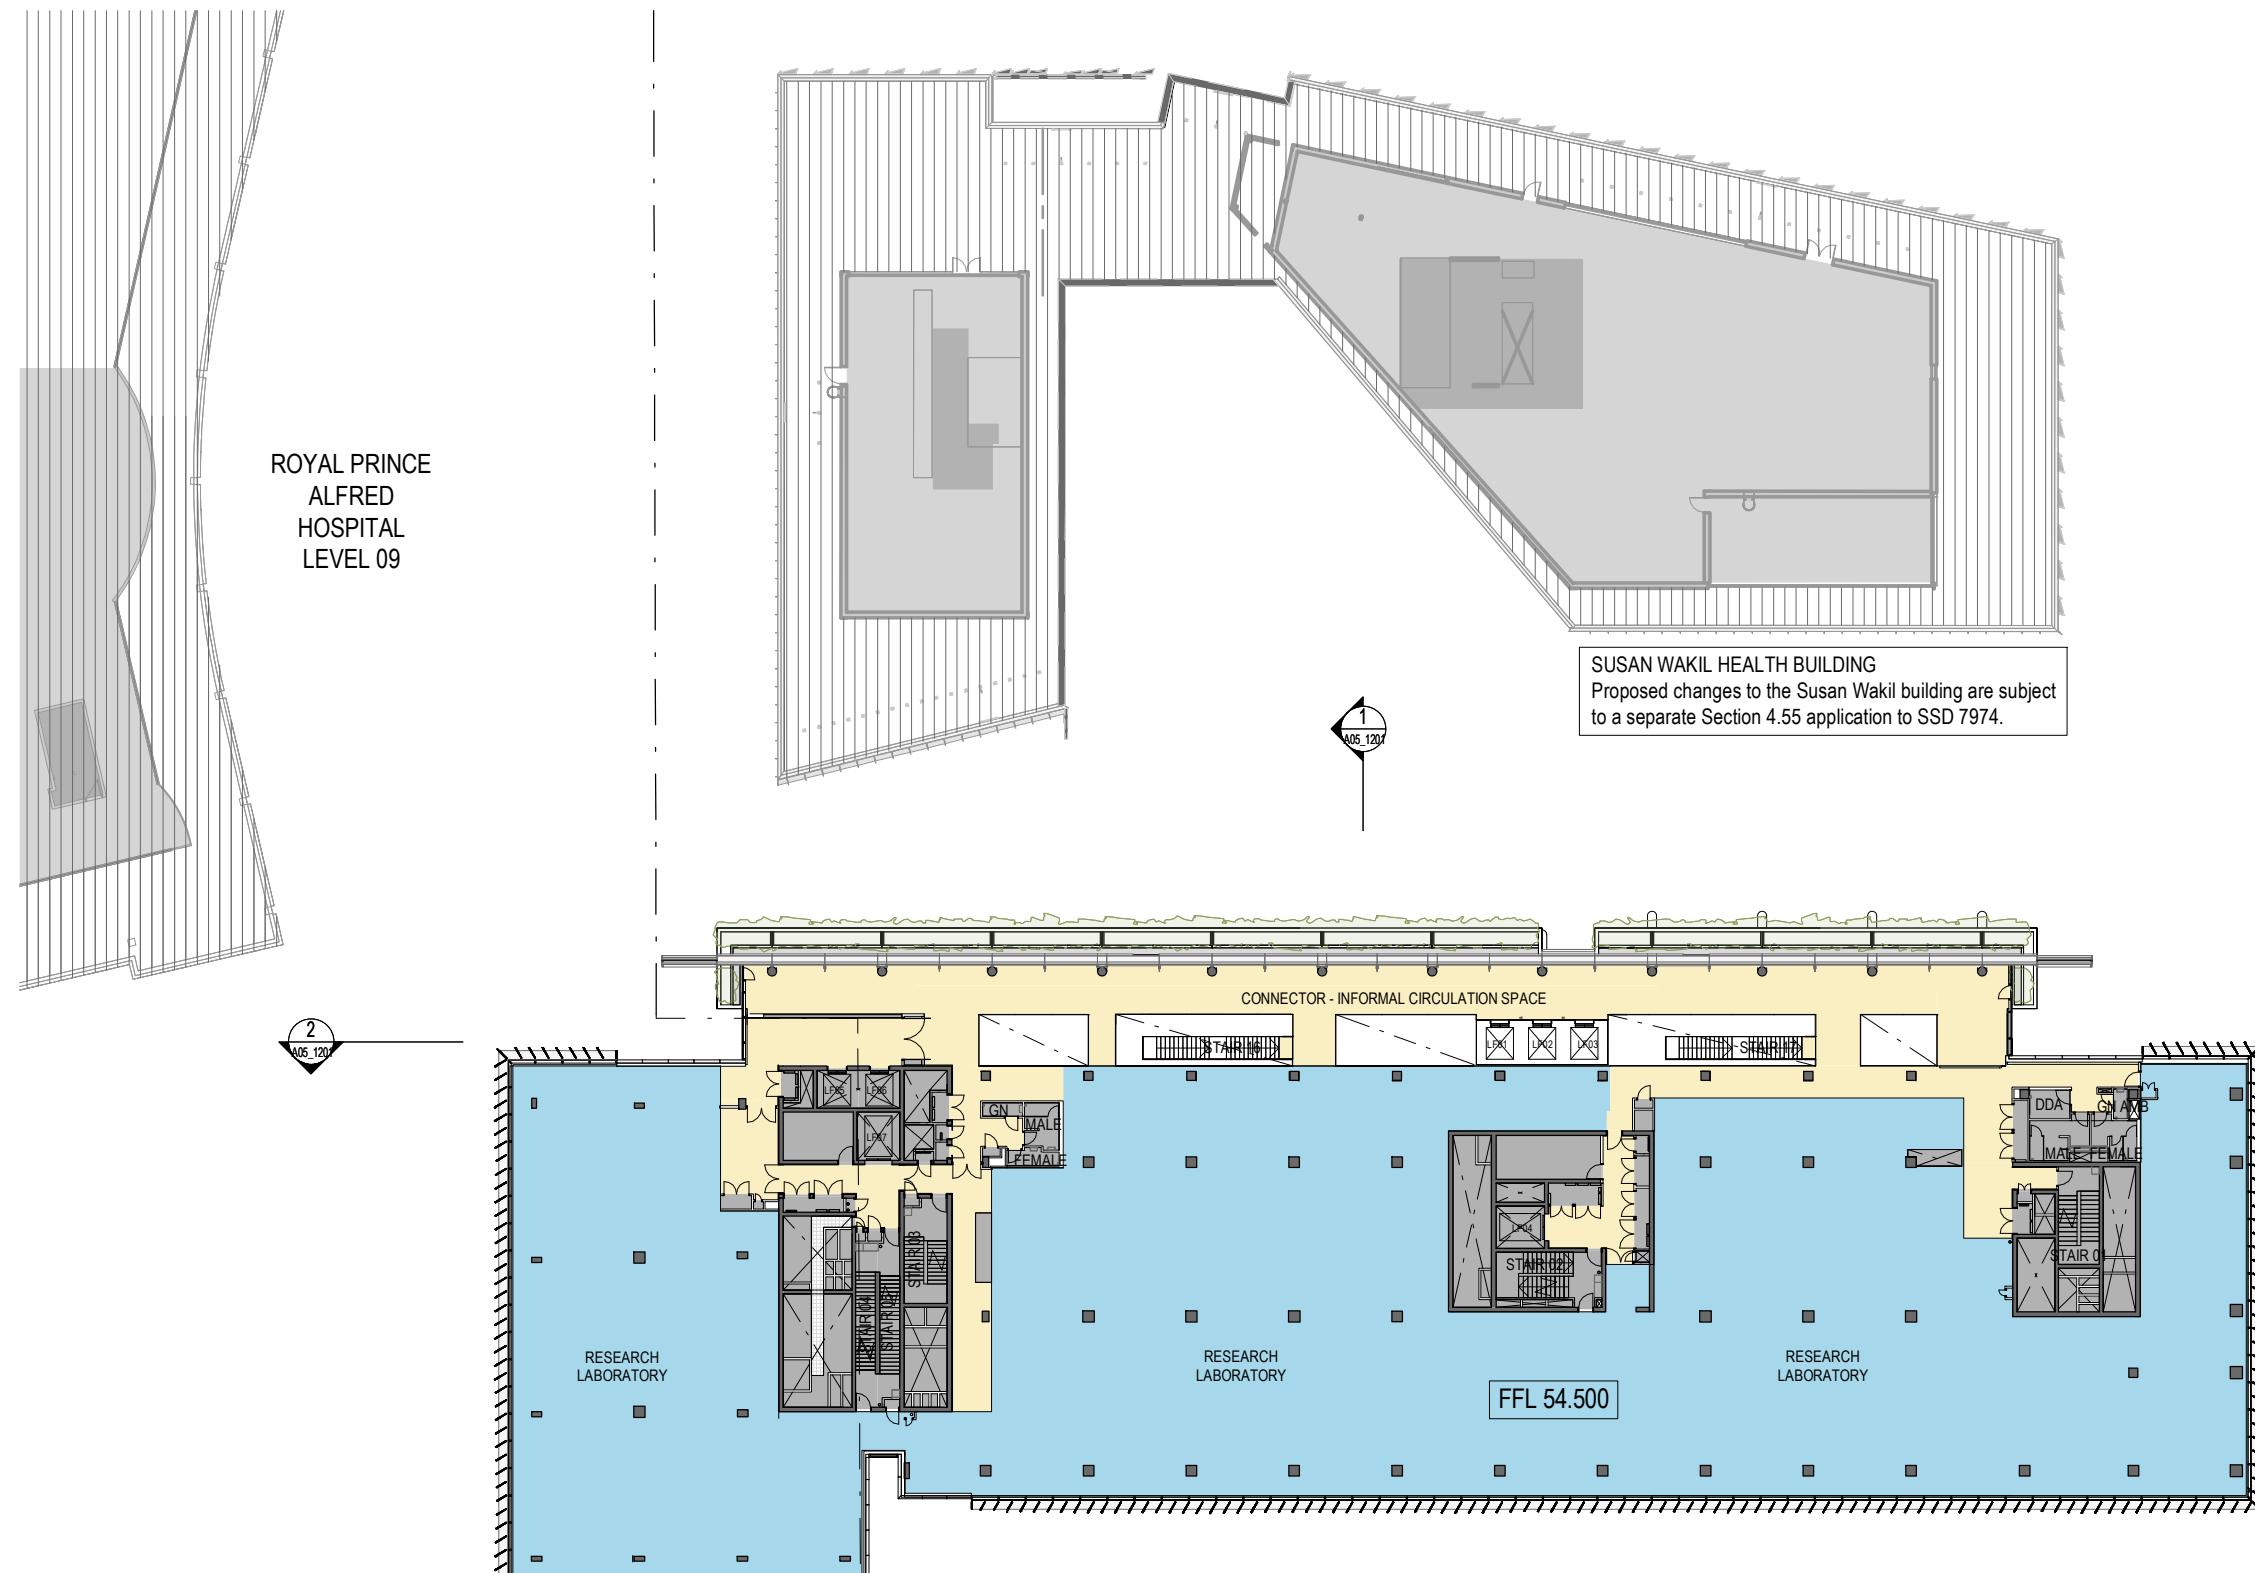

Department of Planning,
Housing and Infrastructure

Issued under the Environmental Planning and Assessment Act 1979

Approved Application No.: SSD-55388456

LEGEND
Signed: MF

Granted on: 19 November 2024

EXISTING PROPERTY BOUNDARY


Sheet no: 10 of 39

D0353 A05_0081
1:500 @ A3
REV DA3
08/03/2024
0 5 10 15M

DENTON CORKER MARSHALL

SYDNEY BIOMEDICAL ACCELERATOR

FOR PLANNING
08/03/2024
SSDA - GENERAL ARRANGEMENT PLAN -
LEVEL 08

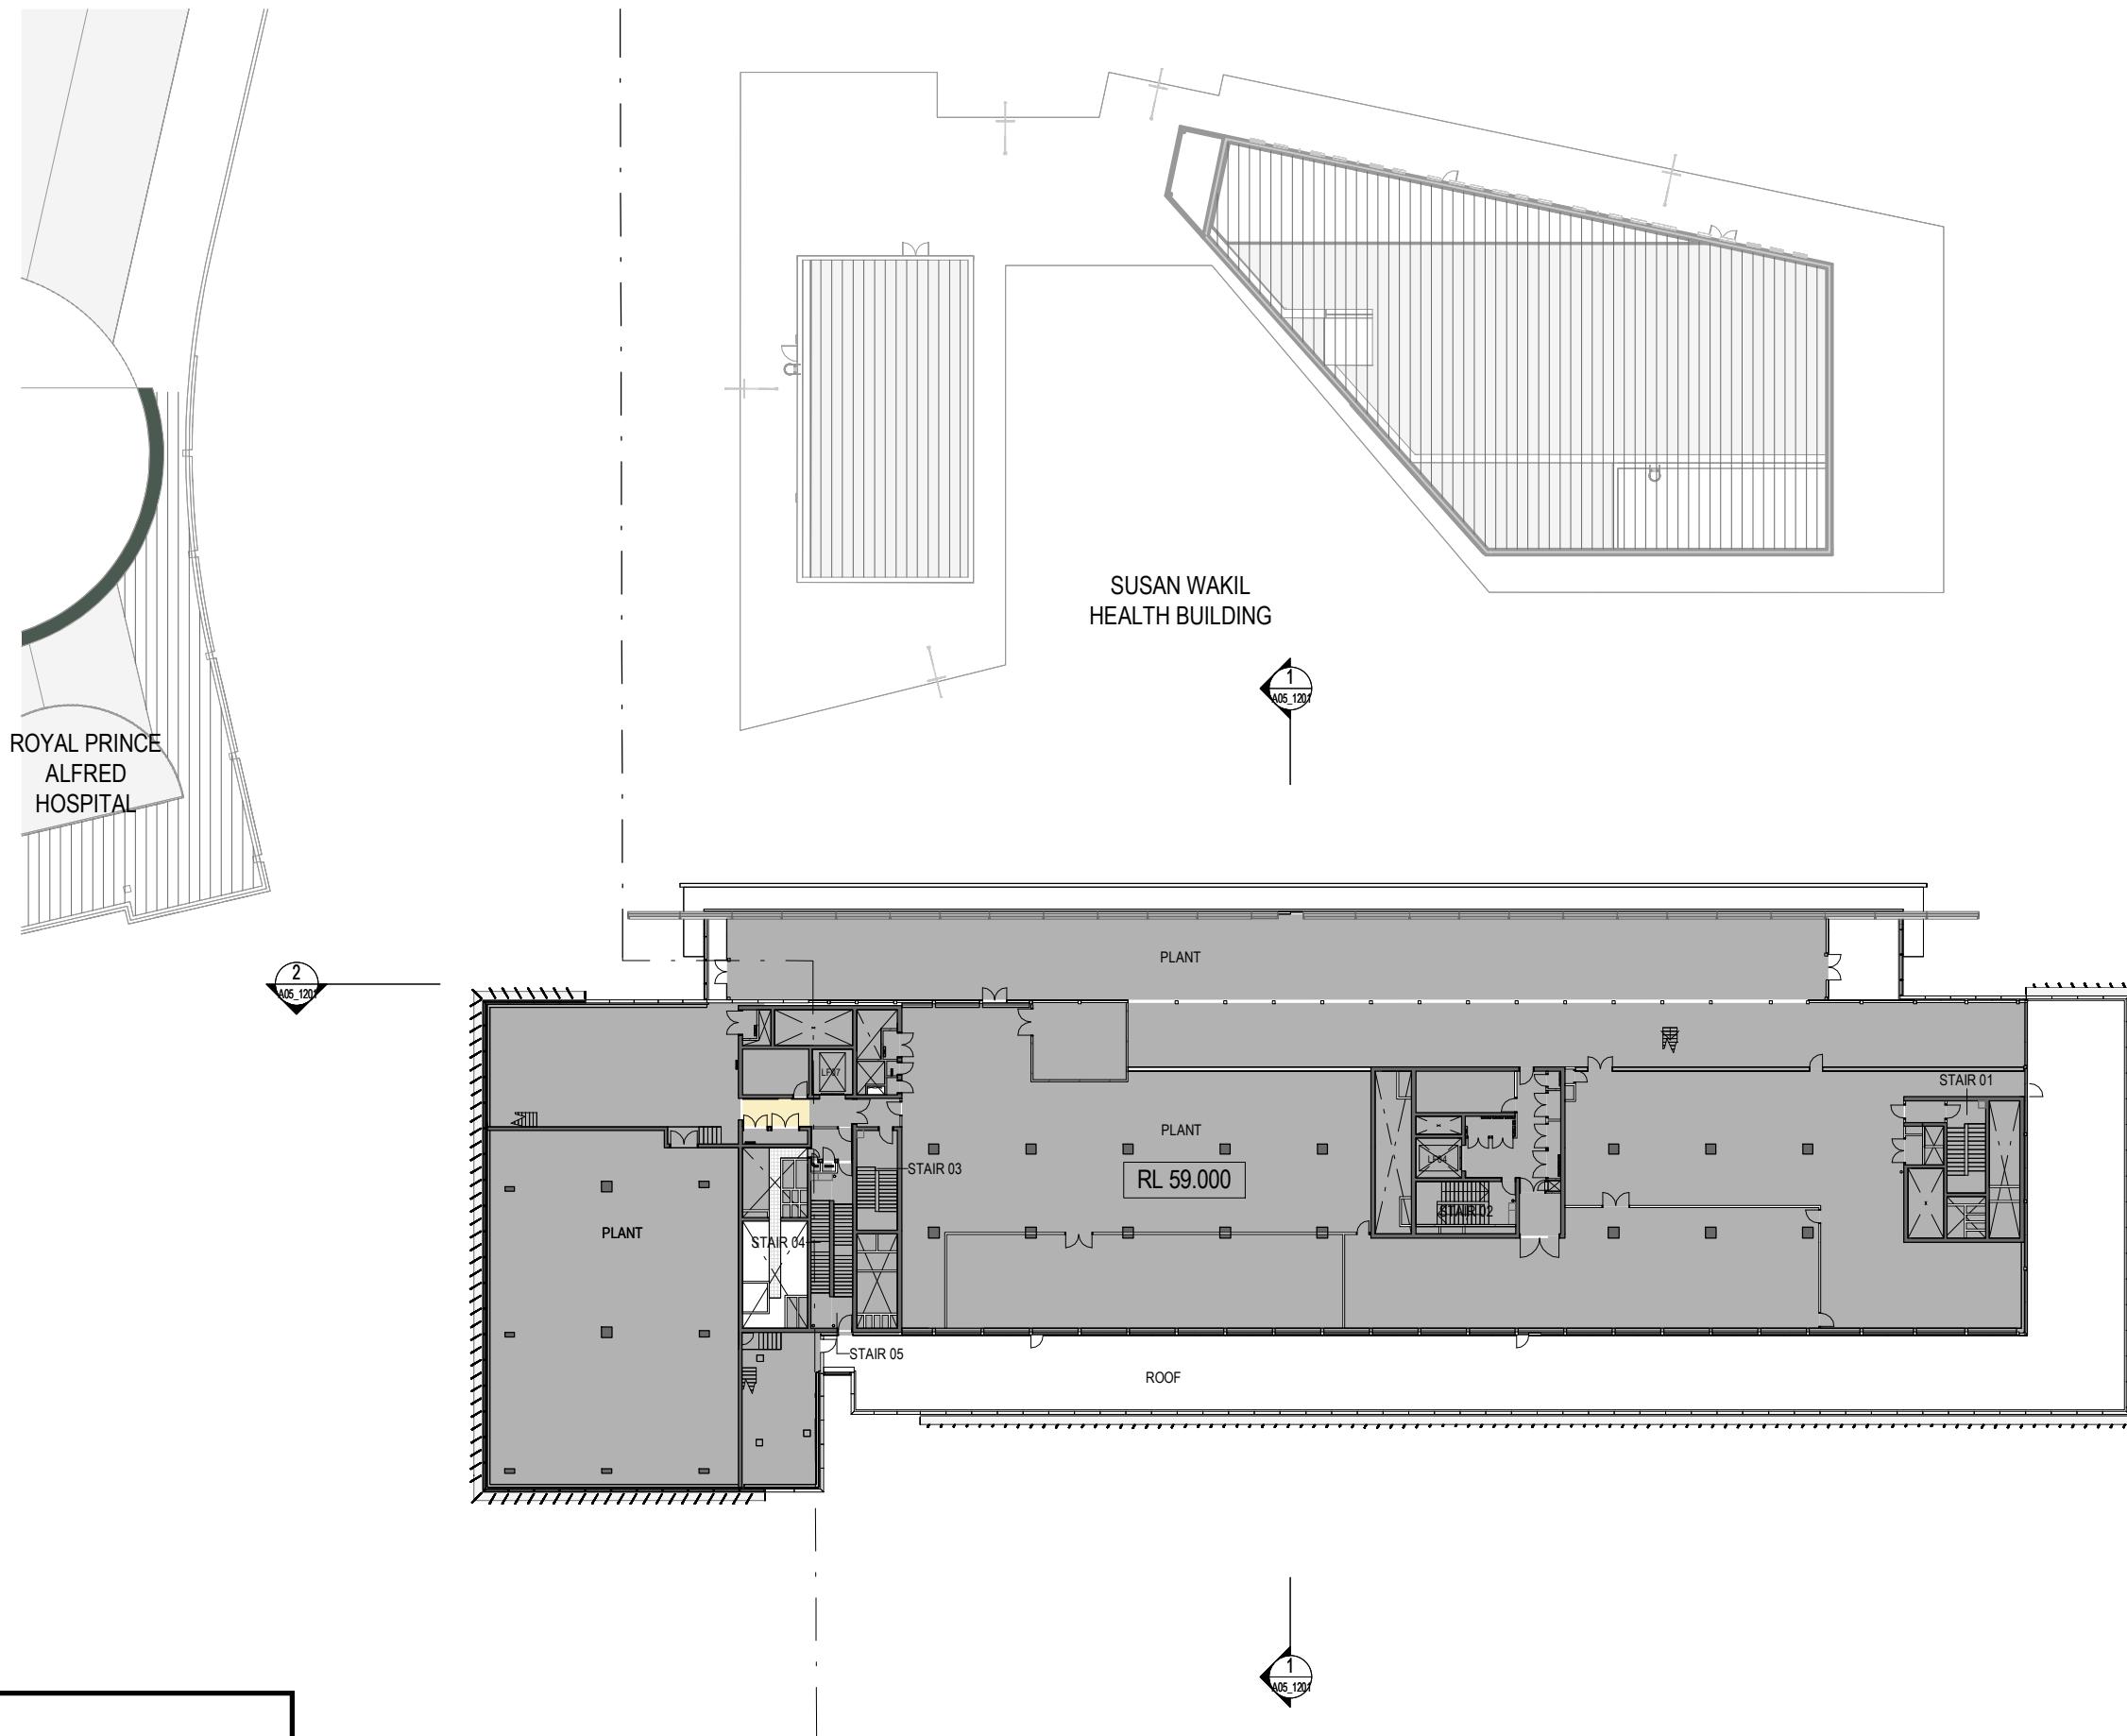

Department of Planning,
Housing and Infrastructure

Issued under the Environmental Planning and Assessment Act 1979

Approved Application No.: SSD-55388456

LEGEND

Signed: MF

EXISTING PROPERTY BOUNDARY

Granted on: 19 November 2024

Sheet no: 11 of 39



D0353 A05_0091 REV DA3
08/03/2024
1:500 @ A3 0 5 10 15M

DENTON
CORKER
MARSHALL


SYDNEY BIOMEDICAL
ACCELERATOR

FOR PLANNING
08/03/2024
SSDA - GENERAL ARRANGEMENT PLAN -
LEVEL 09

ROYAL PRINCE
ALFRED
HOSPITAL

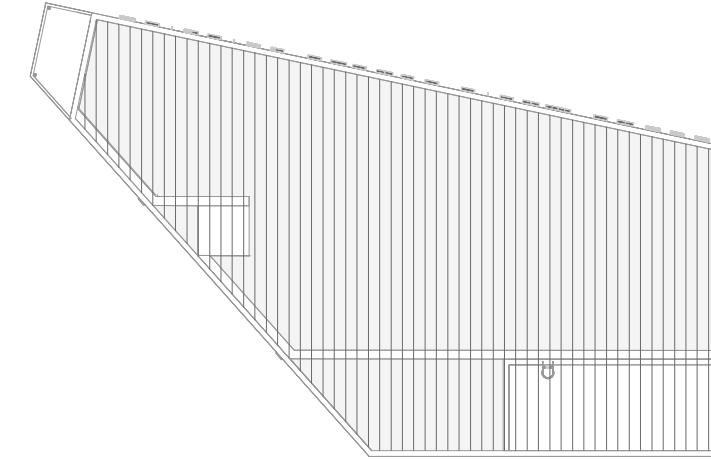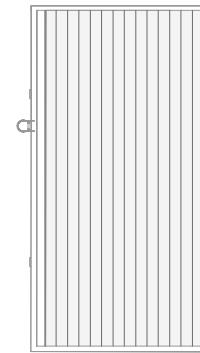

SUSAN WAKIL
HEALTH BUILDING

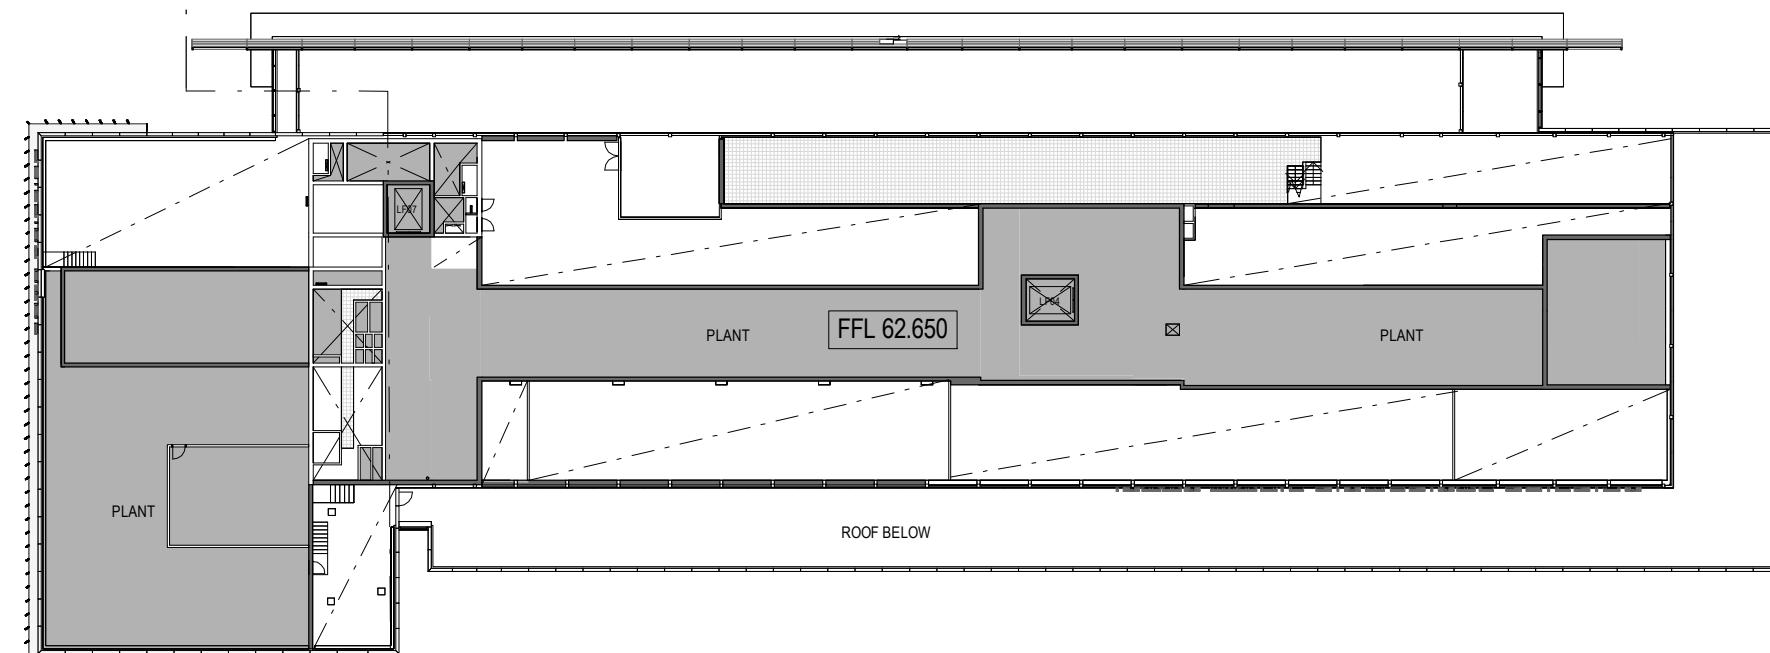

Department of Planning,
Housing and Infrastructure

Issued under the Environmental Planning and Assessment Act 1979

Approved Application No.: SSD-55388456

LEGEND

Signed: MF

EXISTING PROPERTY BOUNDARY

Granted on: 19 November 2024


Sheet no: 12 of 39

D0353 A05_0092
1:500 @ A3
0 5 10 15M
REV DA3
08/03/2024

DENTON
CORKER
MARSHALL

SYDNEY BIOMEDICAL
ACCELERATOR

FOR PLANNING
08/03/2024
SSDA - GENERAL ARRANGEMENT PLAN -
LEVEL 09 MEZZANINE

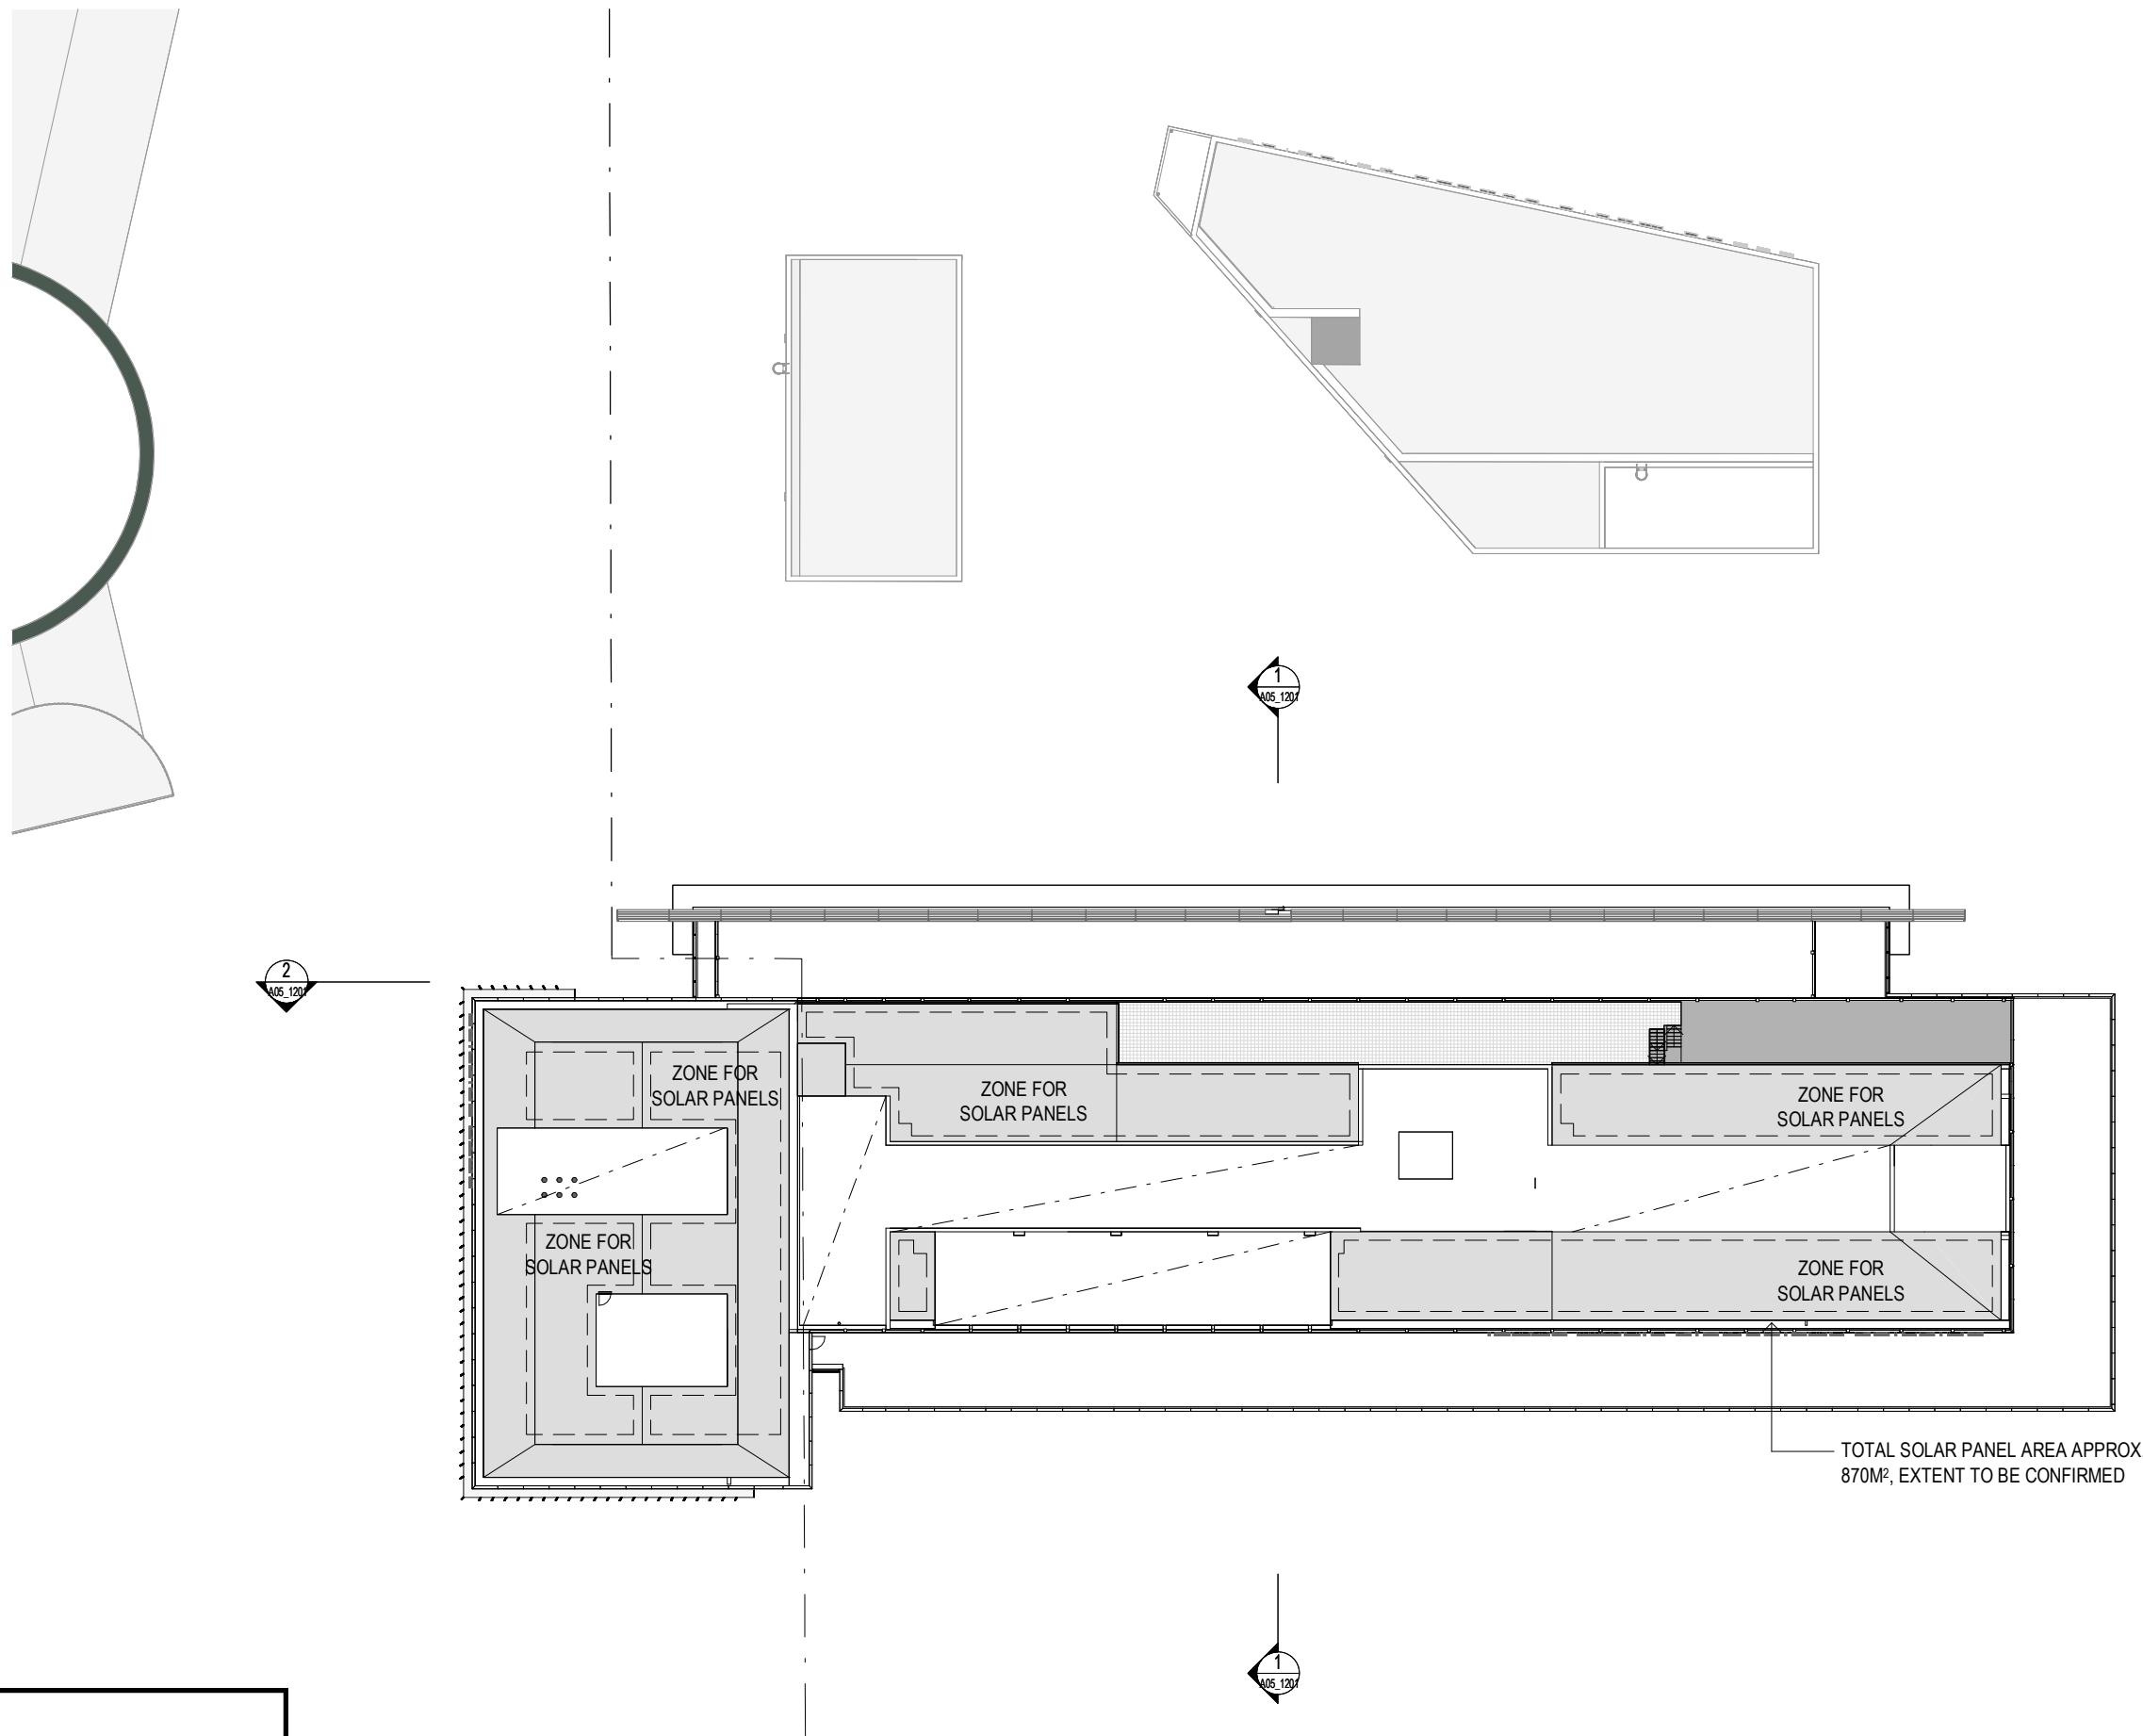

Department of Planning,
Housing and Infrastructure

LEGEND

Issued under the Environmental Planning and Assessment Act 1979

Approved Application No.: SSD-55388456

Signed: MF

Sheet no: 13 of 39



EXISTING PROPERTY BOUNDARY

D0353 A05_0101 REV DA3
08/03/2024
1:500 @ A3 0 5 10 15M

DENTON
CORKER
MARSHALL

**SYDNEY BIOMEDICAL
ACCELERATOR**

**FOR PLANNING
08/03/2024**
**SSDA - GENERAL ARRANGEMENT PLAN
ROOF**

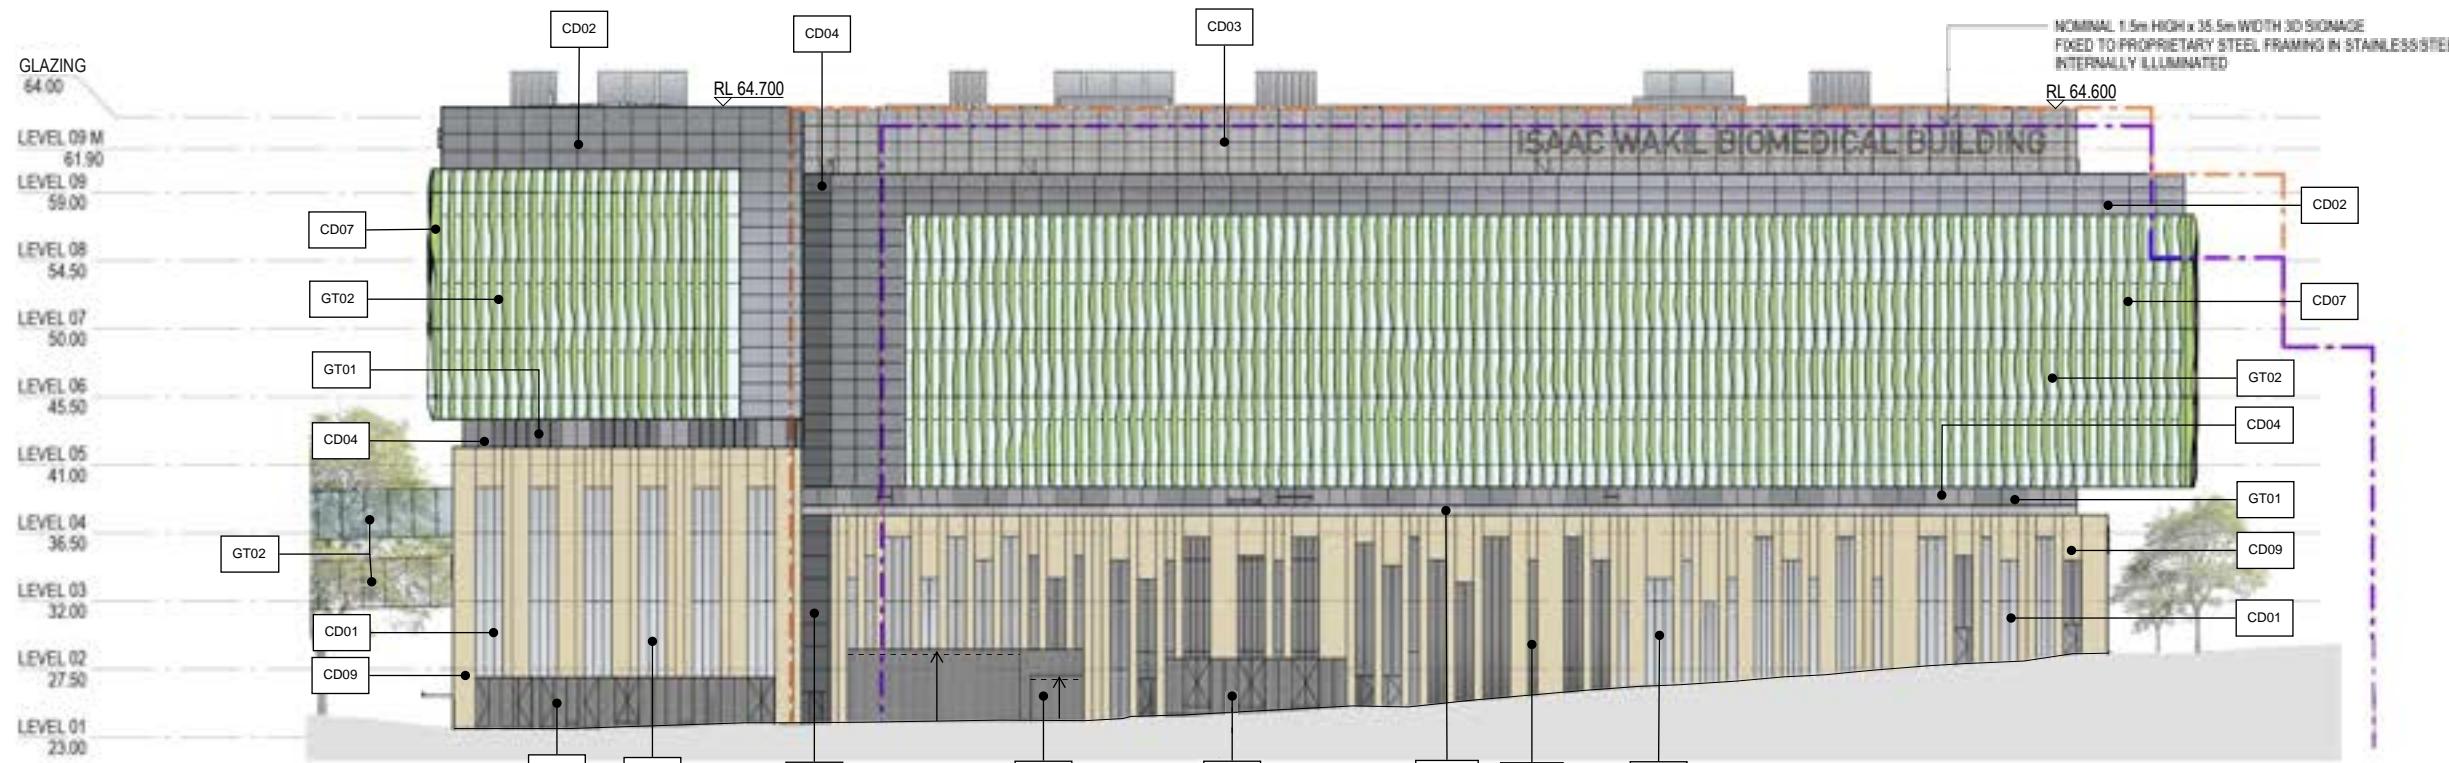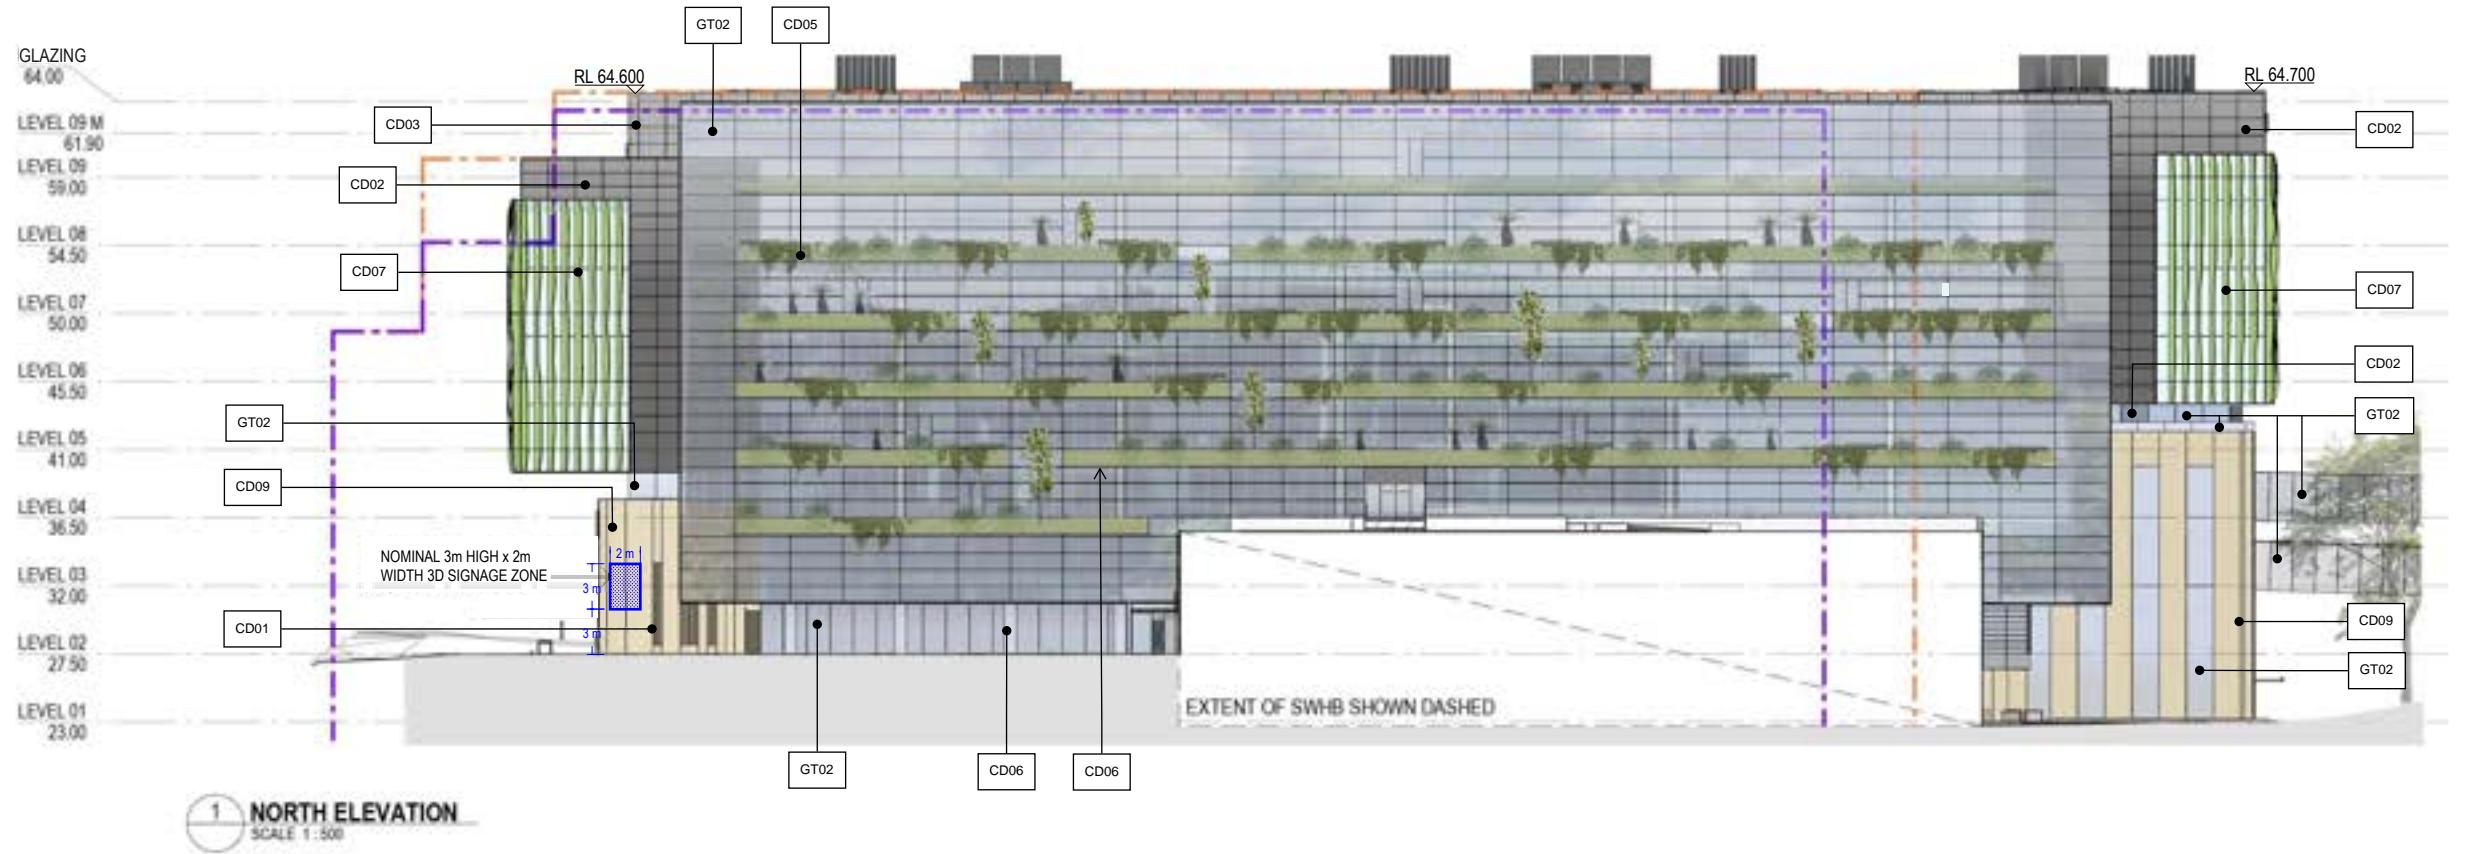

Department of Planning,
Housing and Infrastructure

LEGEND

Issued under the Environmental Planning and Assessment Act 1979
Approved Application No.: SSD-55388456
Granted on: 19 November 2024

EXISTING CIP ENVELOPE

Signed: MF

PROPOSED CIP ENVELOPE


Sheet no: 14 of 39

D0353 A05_1101 REV DA5
06/09/2024
1:500 @ A3

DENTON
CORKER
MARSHALL

SYDNEY BIOMEDICAL
ACCELERATOR

FOR PLANNING
12/06/2024
SSDA - NORTH AND SOUTH ELEVATIONS

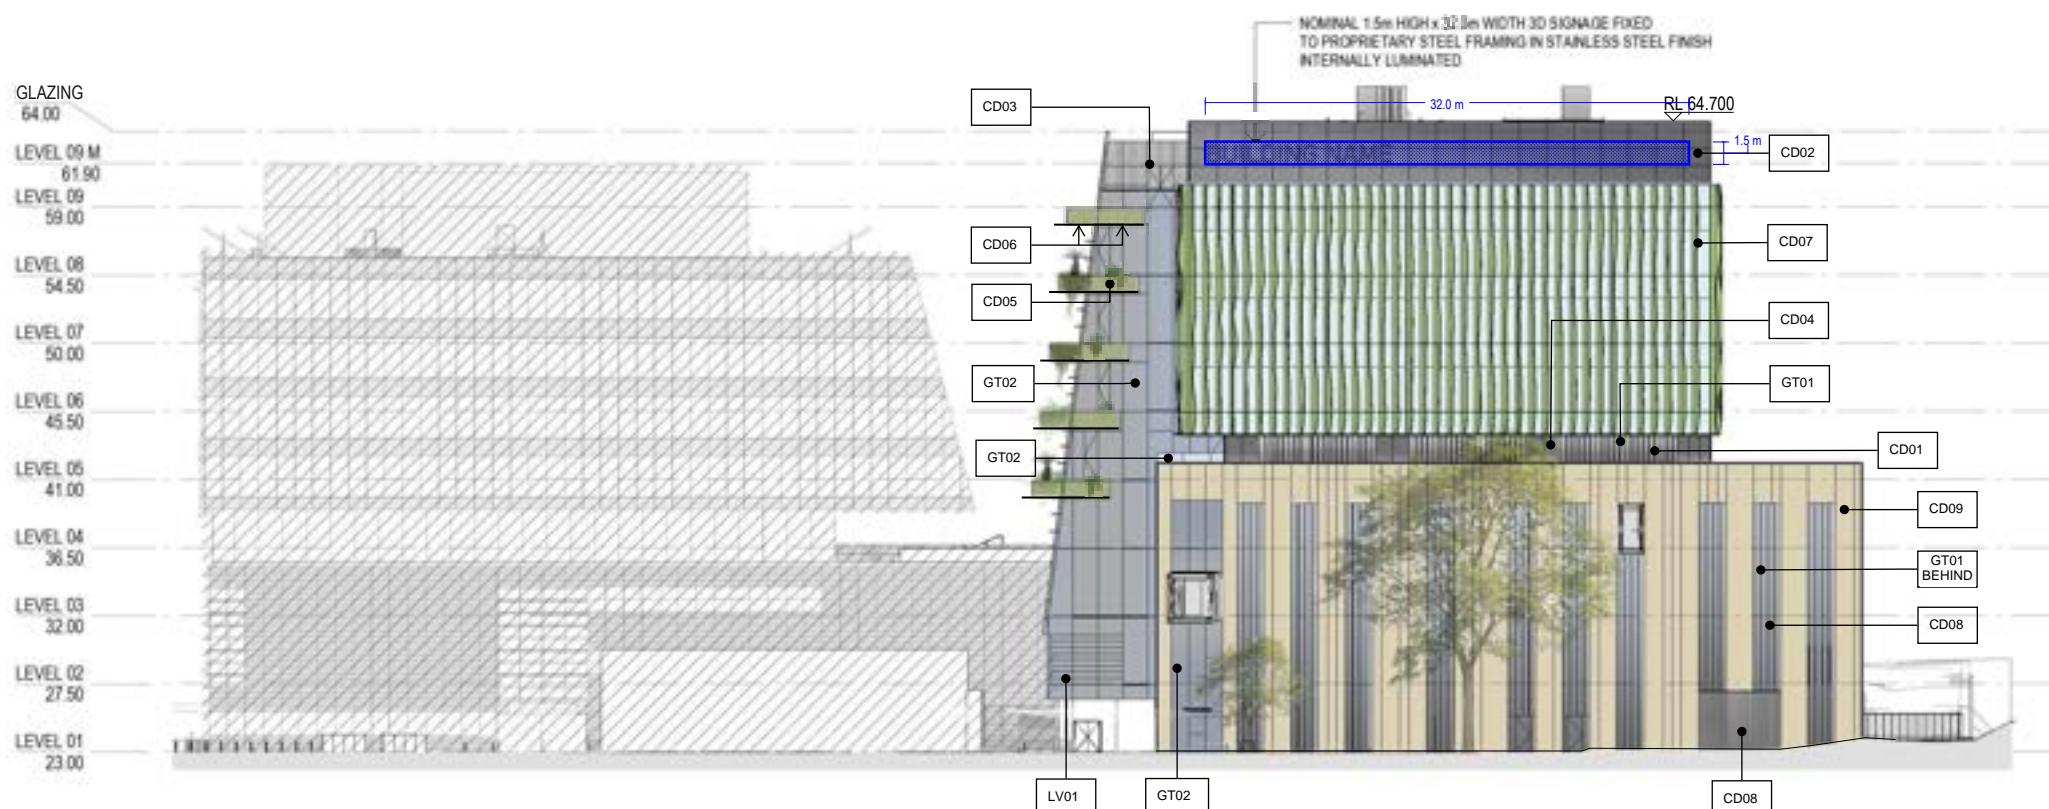

Department of Planning, Housing and Infrastructure

LEGEND

Issued under the Environmental Planning and Assessment Act 1979

Approved Application No: SSD-55388456

Created on: 10 November 2024



Signed: MF
PROPOSED CIP ENVELOPE
Sheet no: 15 of 30

D0353 A05_1102 REV DA
06/09/20

DENTON
CORKER
MARSHALL

SYDNEY BIOMEDICAL
ACCELERATOR

FOR PLANNING
12/06/2024
SSDA - EAST AND WEST ELEVATIONS

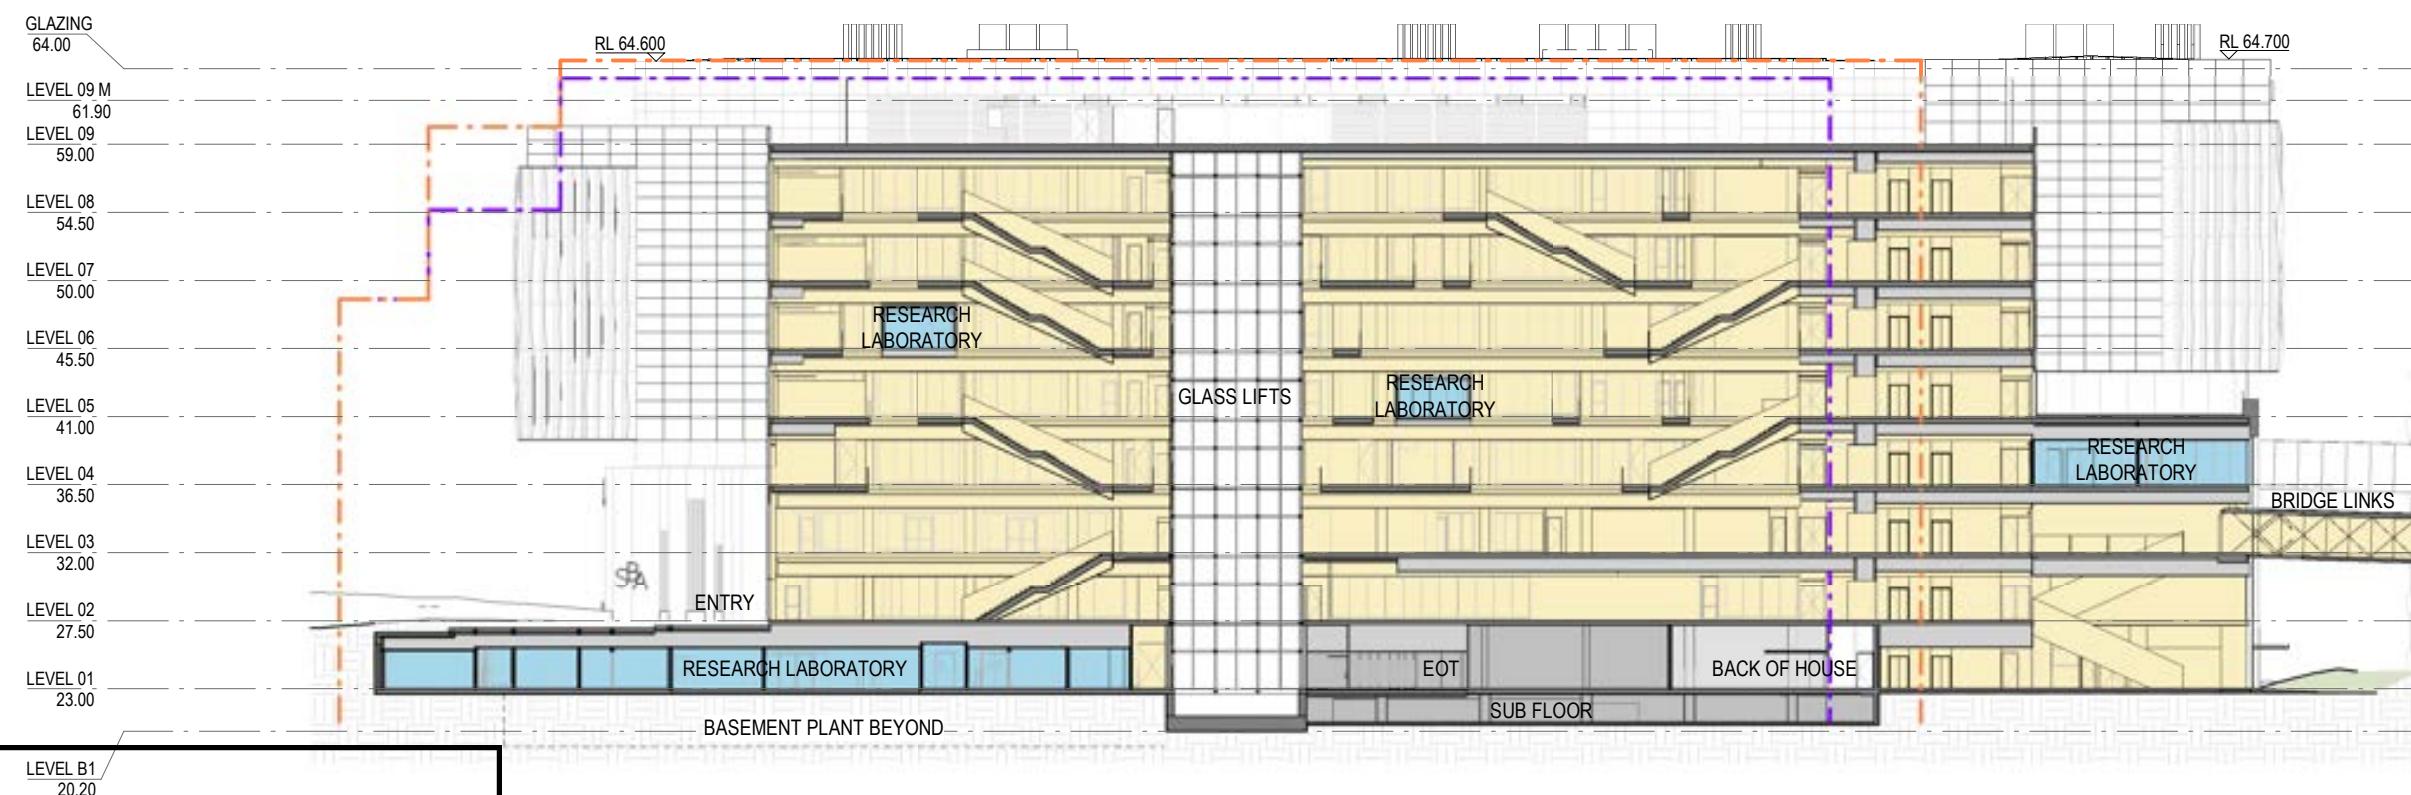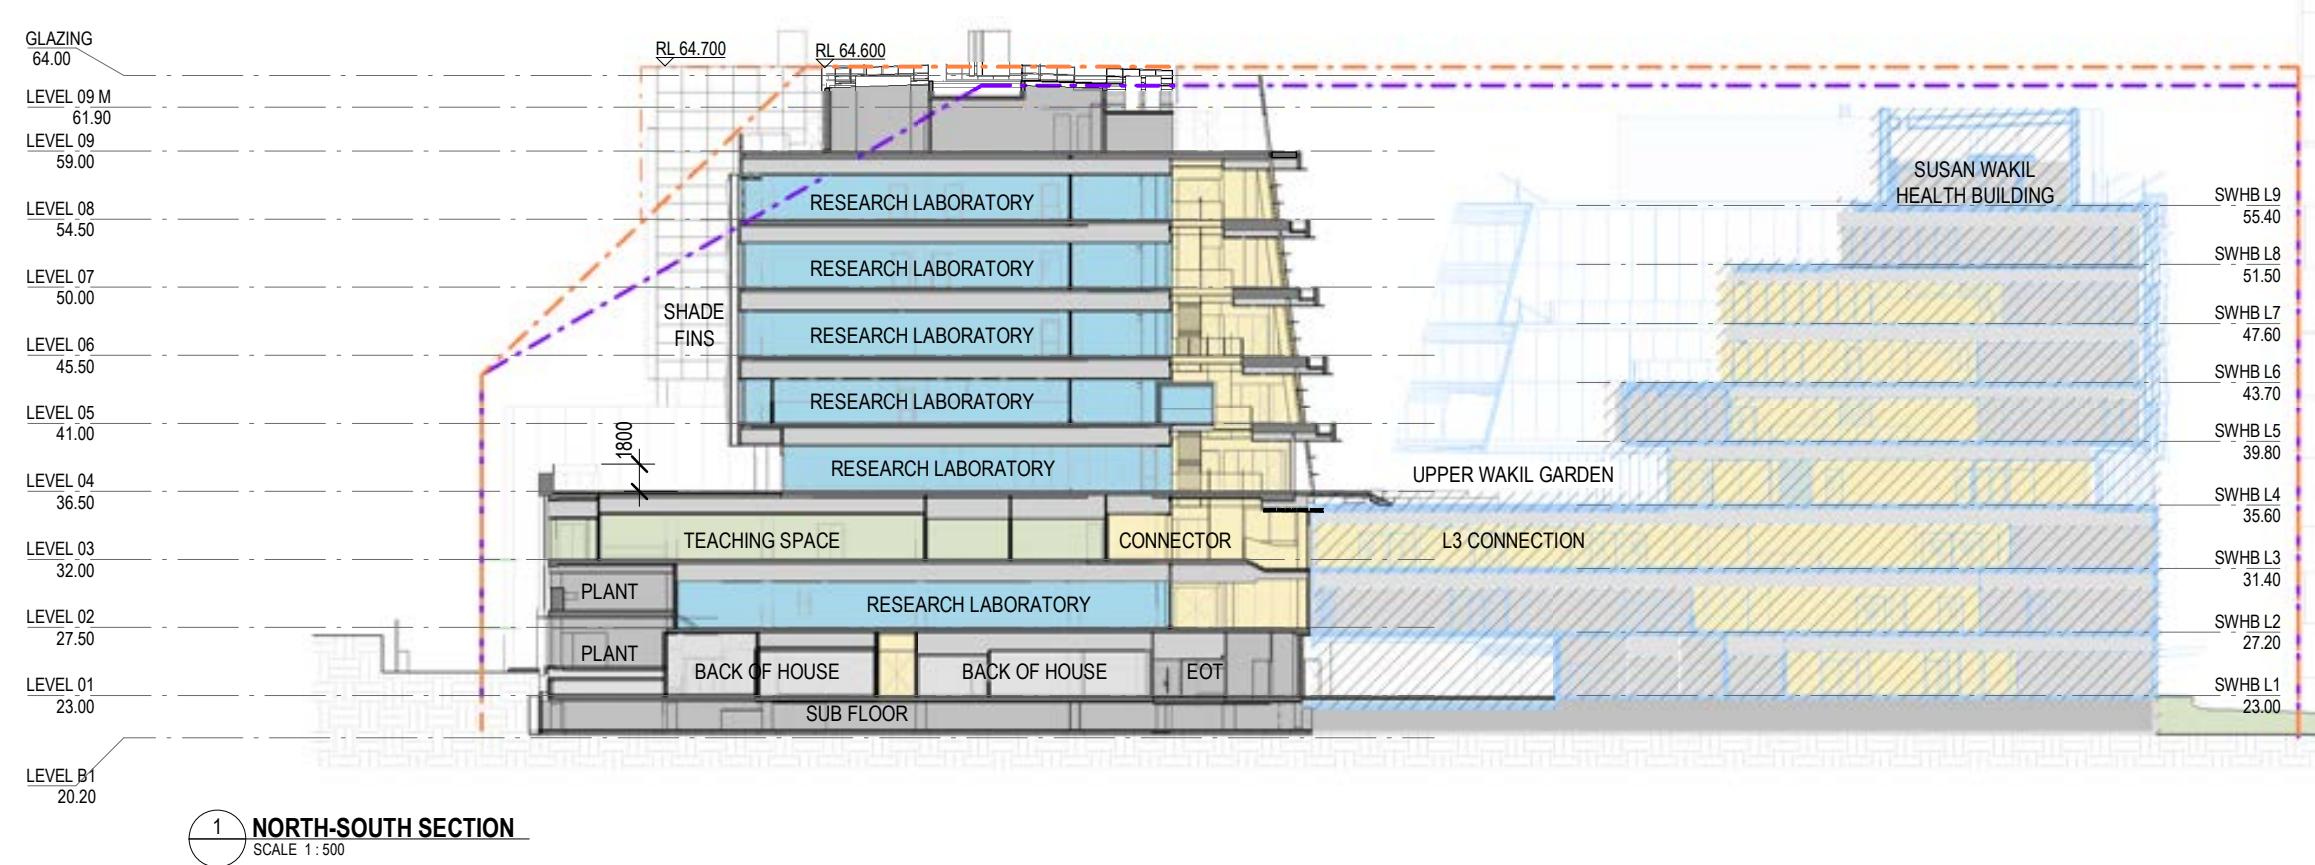

Department of Planning,
Housing and Infrastructure

LEGEND


Issued under the Environmental Planning and Assessment Act 1979
Approved Application No.: SSD-55388456 Signed: MF
Granted on: 19 November 2024 PROPOSED CIP ENVELOPE
Sheet no: 16 of 39

D0353 A05_1201 REV DA4
12/06/2024
1:500 @ A3 0 5 10 15M


DENTON
CORKER
MARSHALL

SYDNEY BIOMEDICAL
ACCELERATOR

FOR PLANNING
12/06/2024
SSDA - SECTIONS

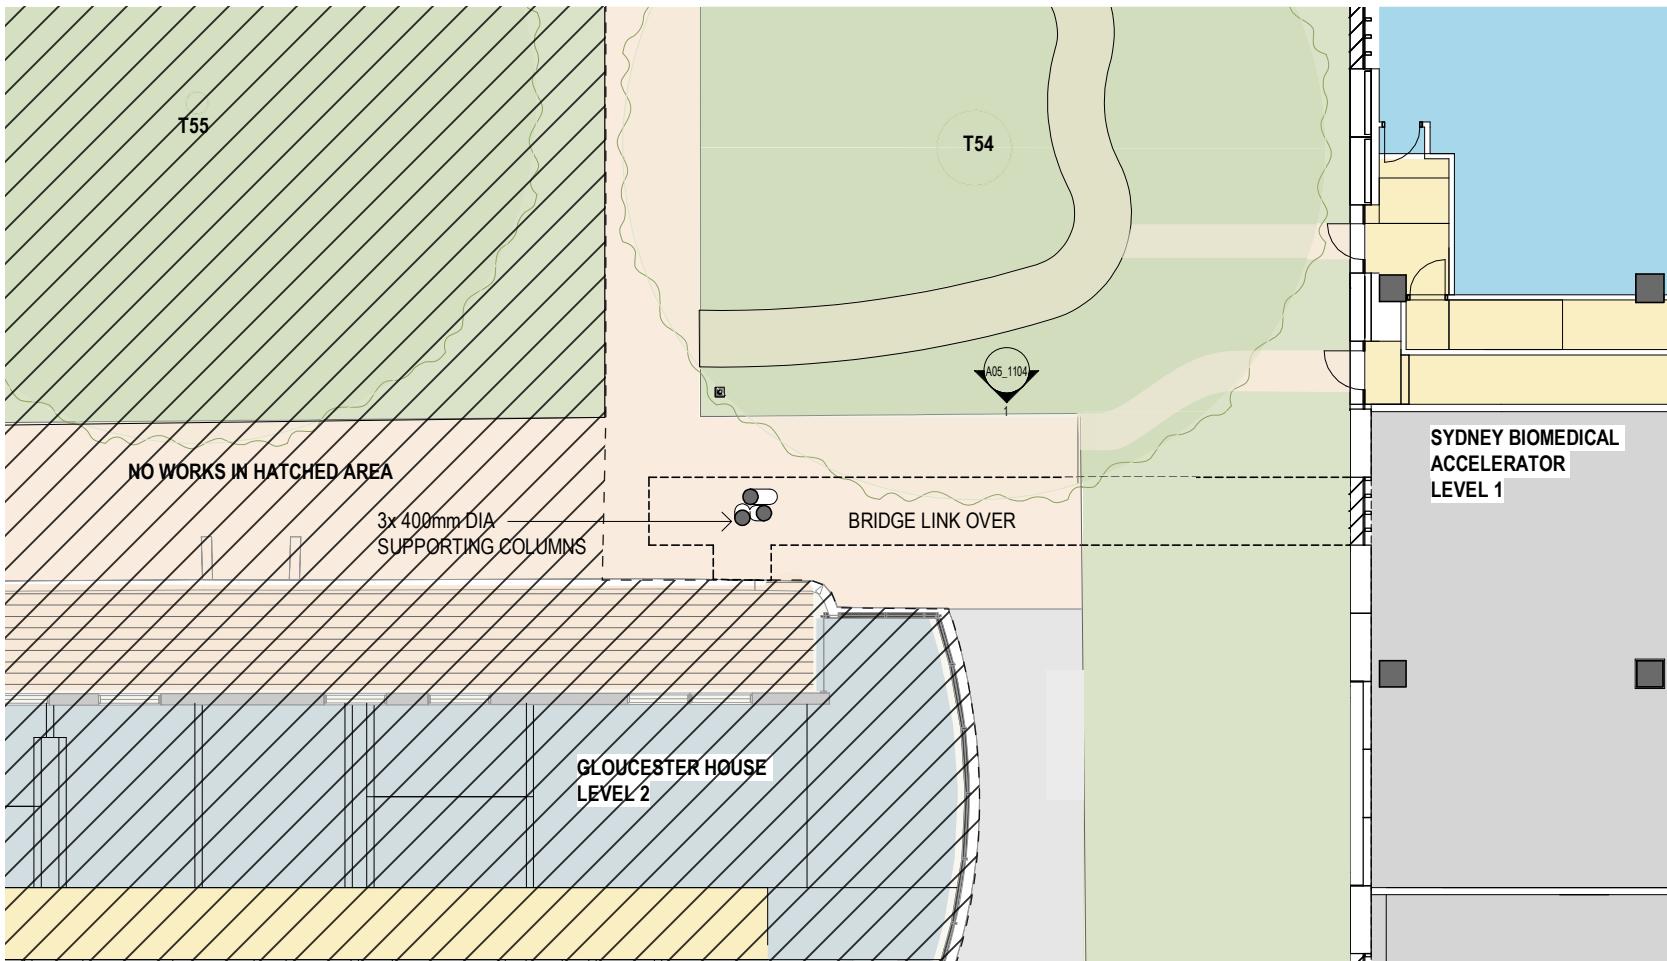

1 GH BRIDGE LINK - PLAN LEVEL 01
SCALE 1:200

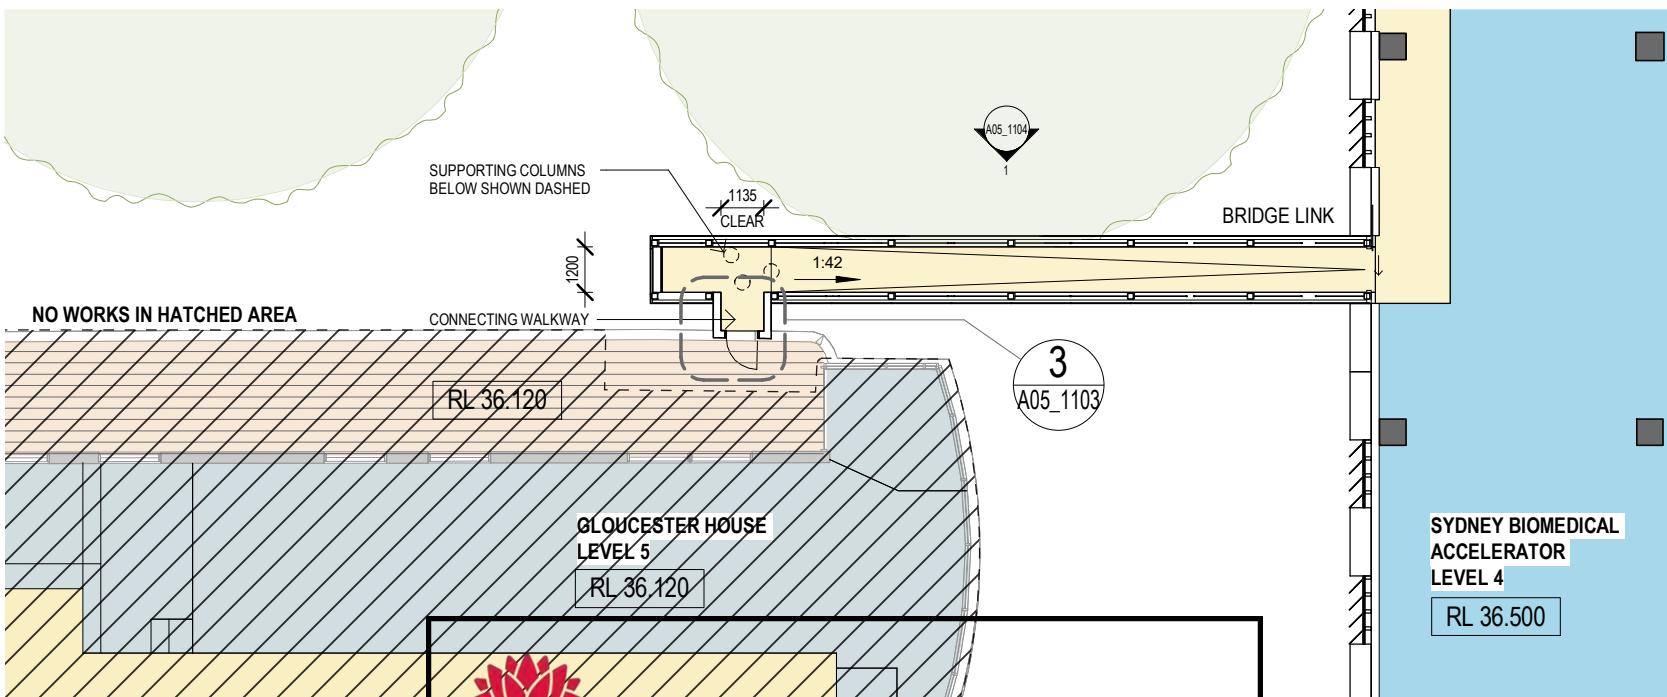

2 GH BRIDGE LINK - PLAN LEVEL 04
SCALE 1:200



Department of Planning,
Housing and Infrastructure


Issued under the Environmental Planning and Assessment Act 1979
Approved Application No.: SSD-55388456
Granted on: 19 November 2024
Signed: MF
Sheet no: 17 of 39

00353 A05_1103 REV DA1
08/03/2024
1:200 @ A3 2 4 6M



DENTON
CORKER
MARSHALL

SYDNEY BIOMEDICAL
ACCELERATOR
FOR INFORMATION ONLY

FOR REVIEW
08/03/2024
SSDA - GLOUCESTER HOUSE BRIDGE
LINK DETAILS - SHEET 01

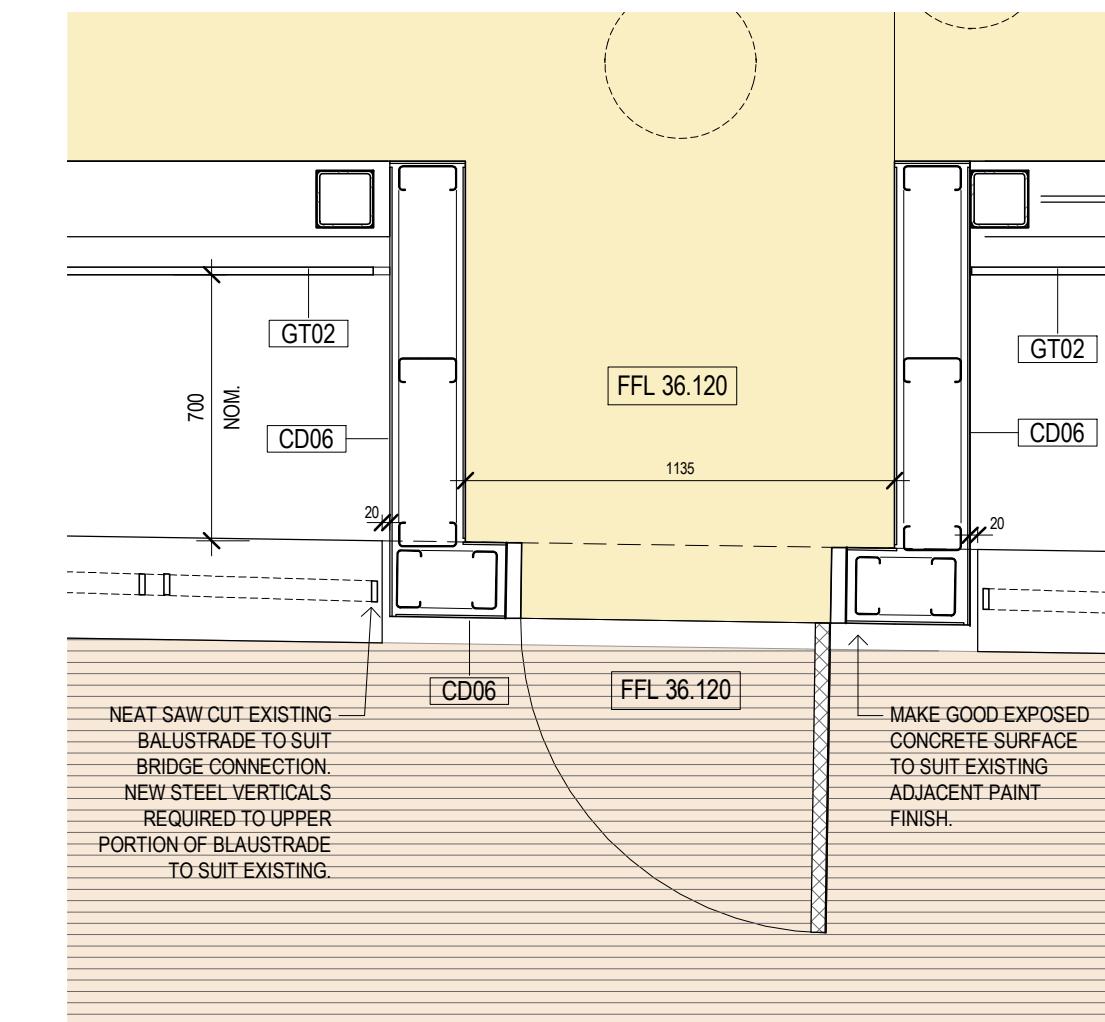

3 BALCONY CONNECTION DETAIL
SCALE 1:20

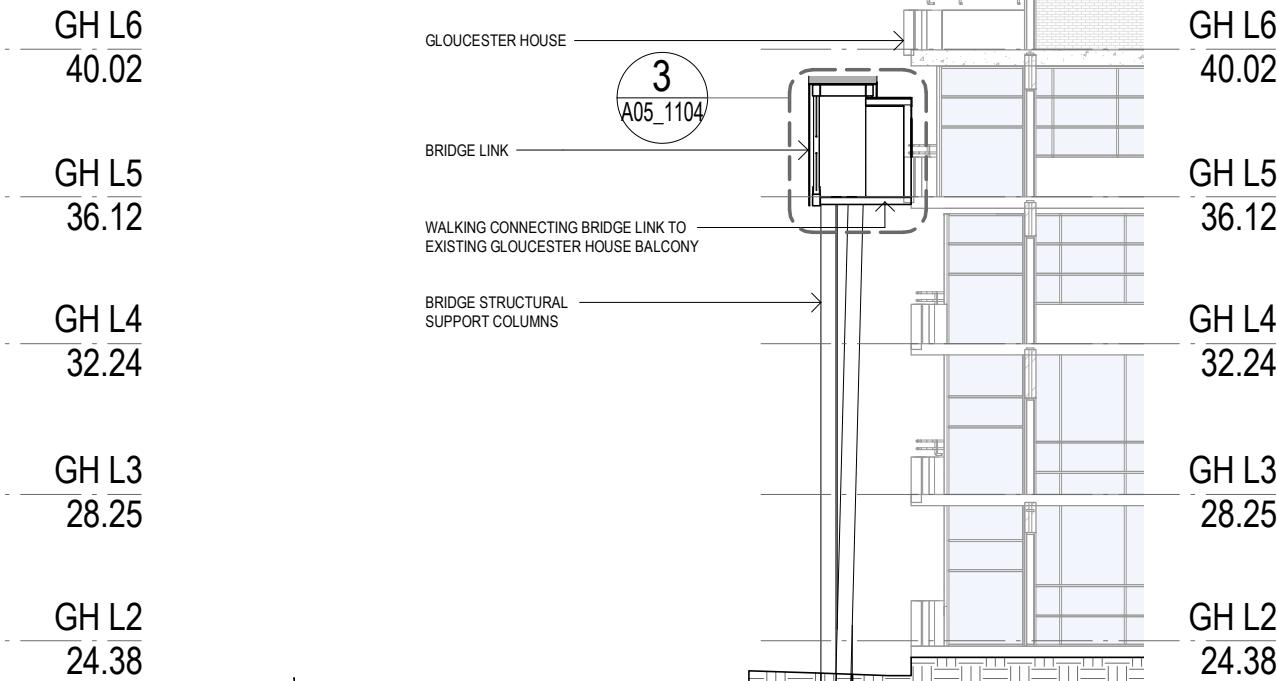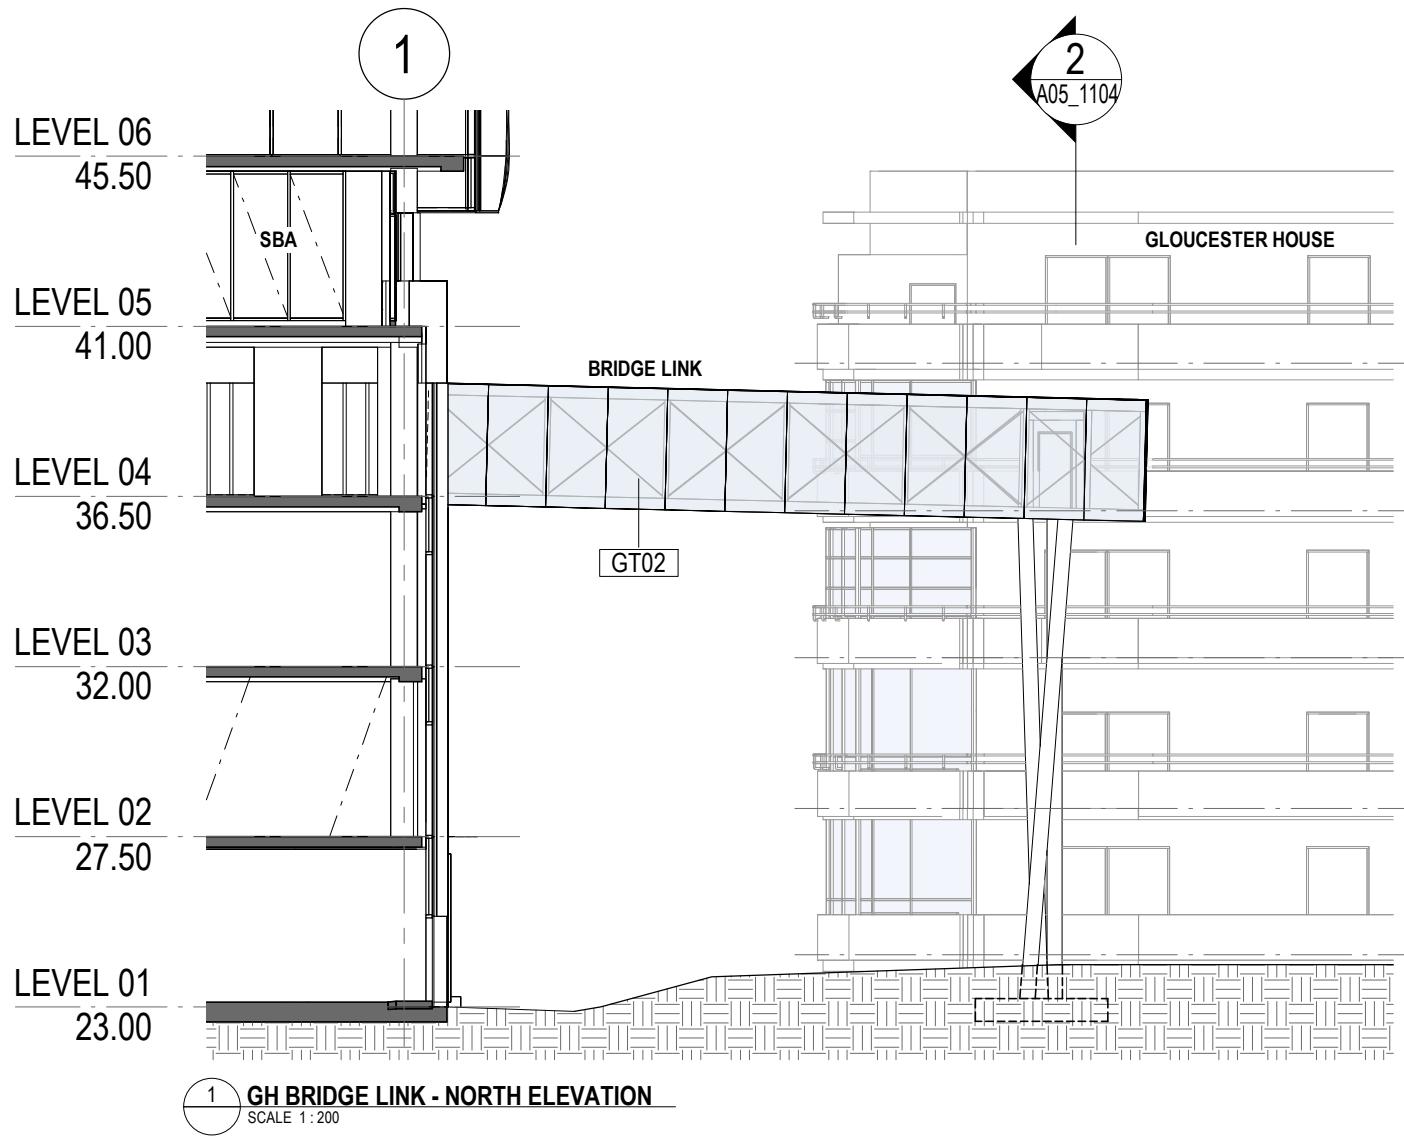

Department of Planning,
Housing and Infrastructure

Issued under the Environmental Planning and Assessment Act 1979


Approved Application No.: SSD-55388456

Signed: MF

Granted on: 19 November 2024

Sheet no: 18 of 39

D0353 A05_1104 REV DA1
08/03/2024
1:200 @ A3 2 4 6M

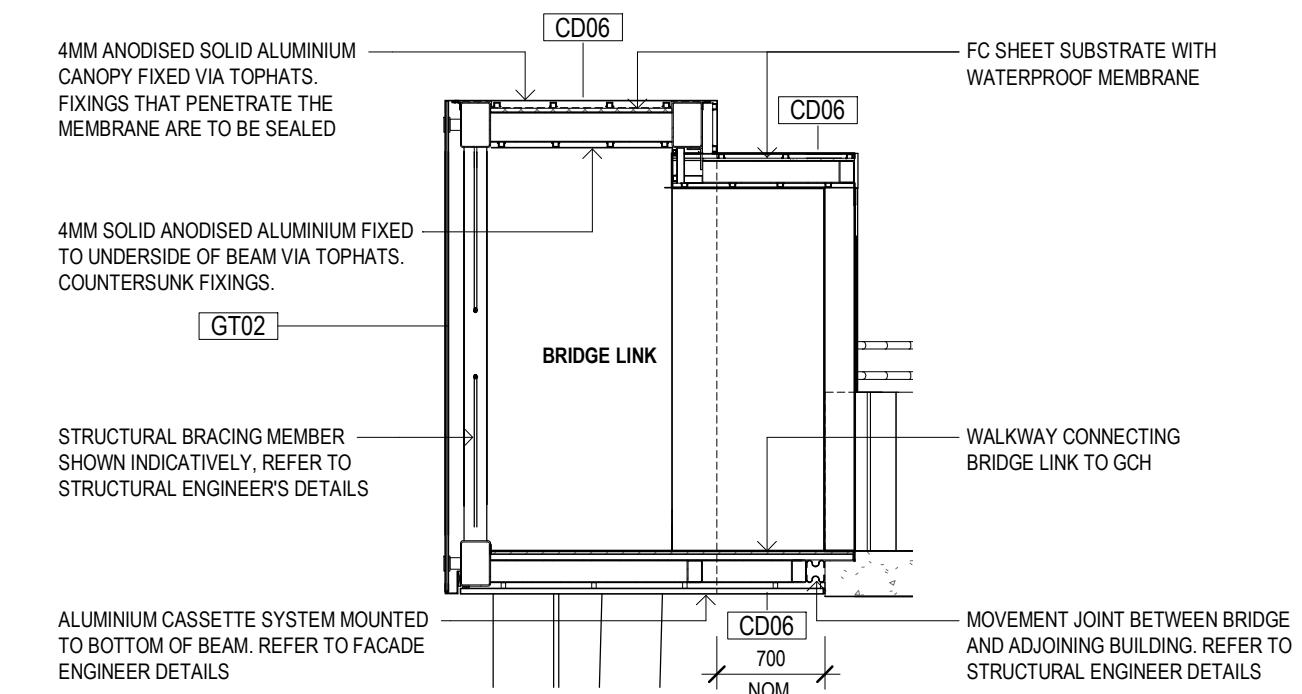

DENTON
CORKER
MARSHALL

SYDNEY BIOMEDICAL
ACCELERATOR
FOR INFORMATION ONLY


FOR REVIEW
08/03/2024
SSDA - GLOUCESTER HOUSE BRIDGE
LINK DETAILS - SHEET 02




CD01 CD02 CD03 CD04 CD05 CD06 CD07 CD08 CD09


LEGEND :

- CD01 Monolithic aluminium powdercoated Charcoal - Base facade shading Fin
- CD02 Mid-Grey powdercoated aluminium
- CD03 Grey perforated anodised Aluminium
- CD04 Dark-Grey powdercoated Aluminium
- CD05 Green powdercoated aluminium Planter vertical face
- CD06 Light grey powdercoated aluminium
- CD07 Green fluoropolymer coated aluminium
- CD08 Dark Grey perforated powdercoated aluminium
- CD09 Base Cladding Porcelain tile - Sandstone type finish
- GT01 Dark Glass
- GT02 Clear Vision Glass / Glazed curtain wall
- LV01 Glass Louvres

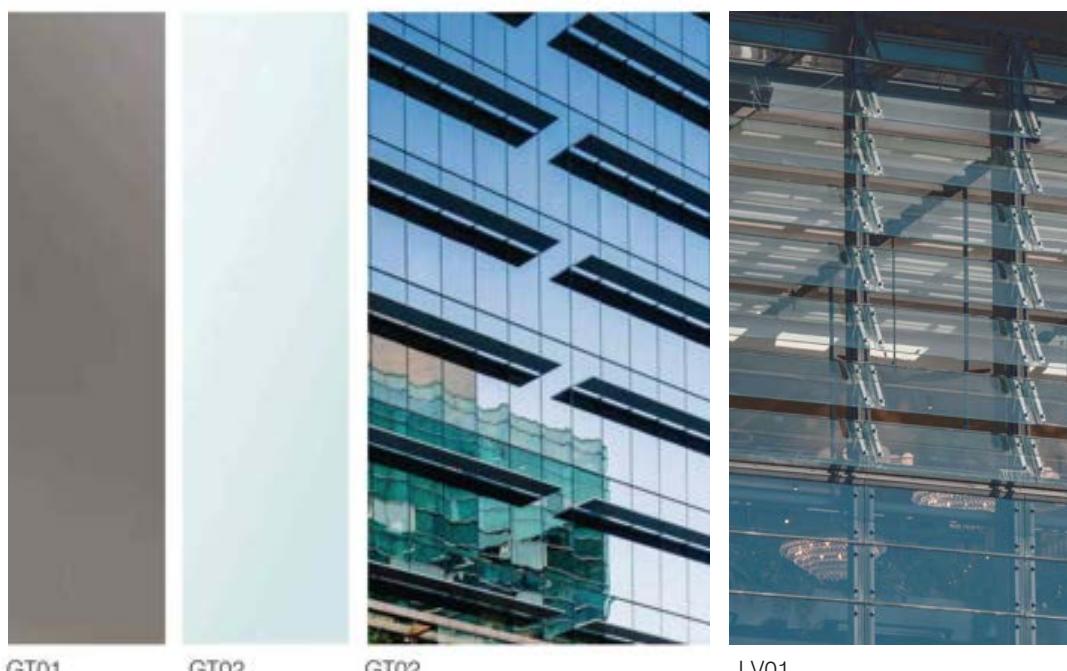


GT01 GT02 LV01

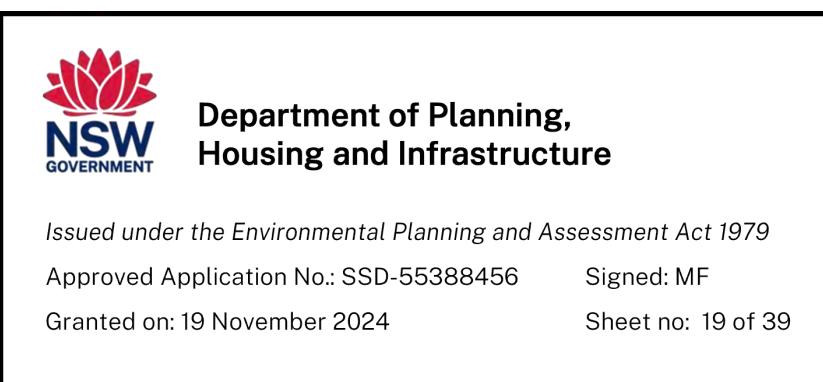

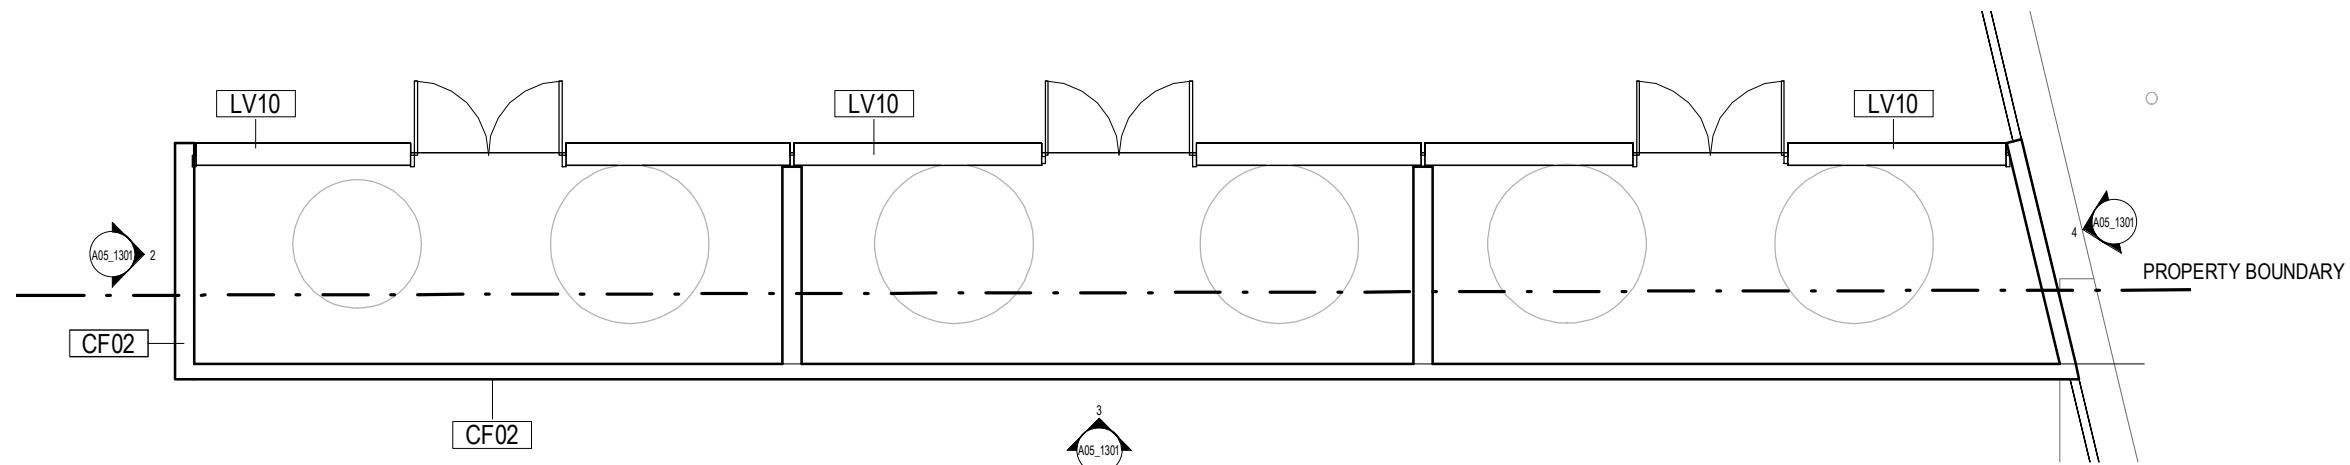

1 PLAN - BULK GAS TANK ENCLOSURE
A05_1101 SCALE 1:100

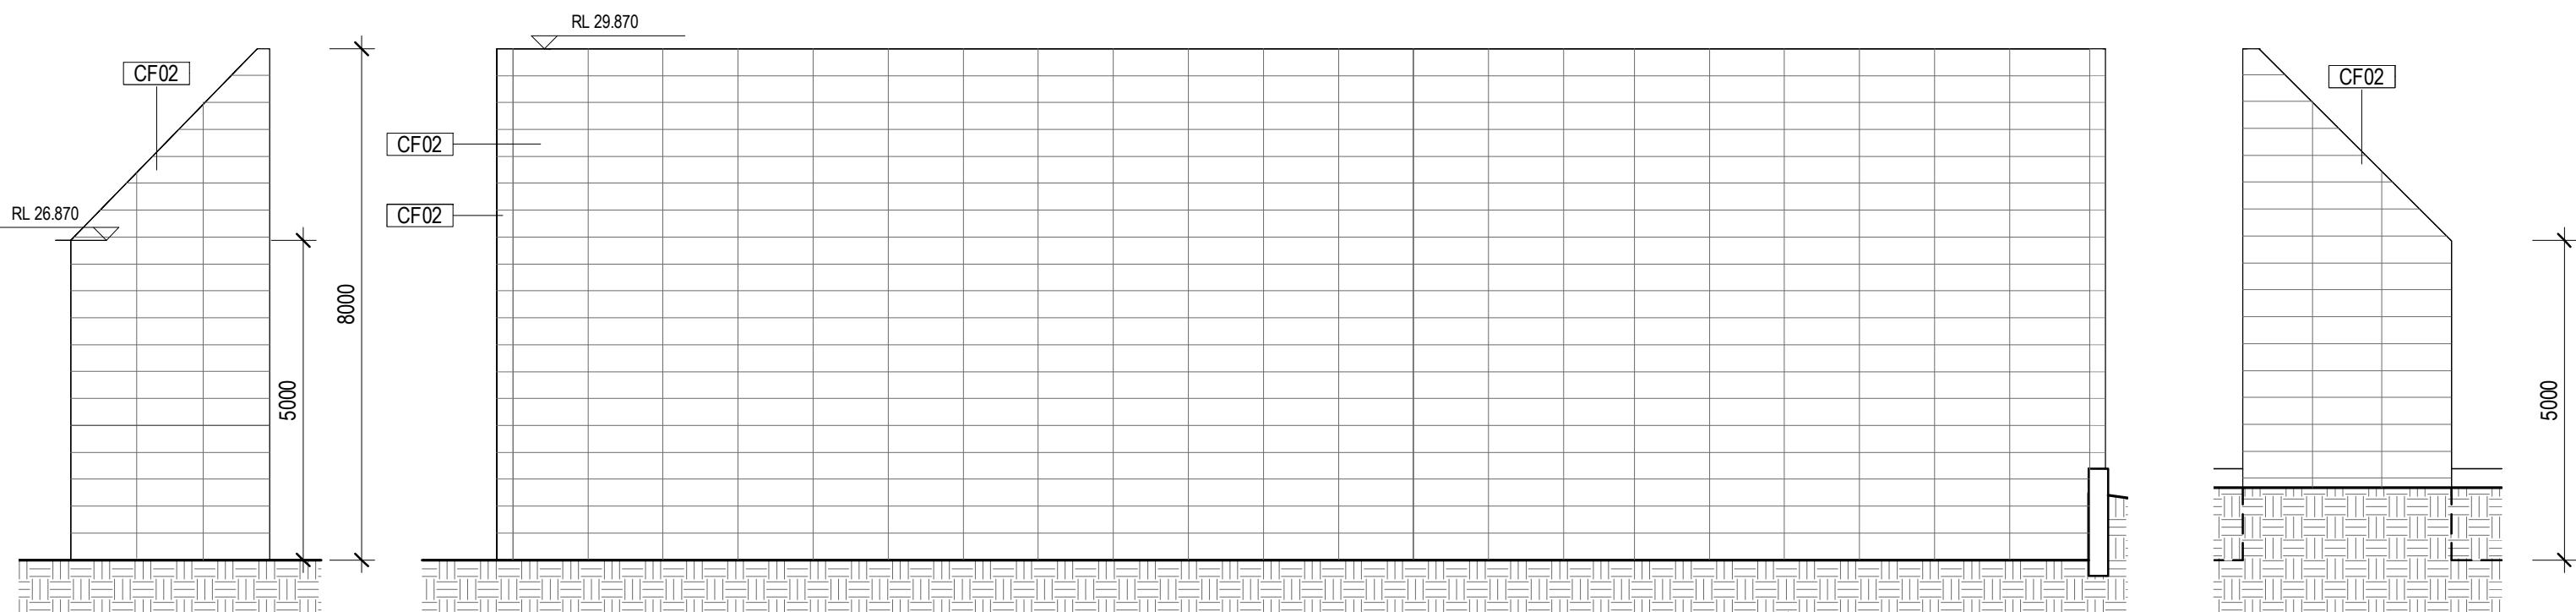

2 NORTH ELEVATION
A05_1301 SCALE 1:100

3 WEST ELEVATION
A05_1301 SCALE 1:100

4 SOUTH ELEVATION
A05_1301 SCALE 1:100



Department of Planning,
Housing and Infrastructure


Issued under the Environmental Planning and Assessment Act 1979
Approved Application No.: SSD-55388456 Signed: MF
Granted on: 19 November 2024 Sheet no: 20 of 39

D0353 A05_1301 REV DA1
1:100 @ A3 2 3M


DENTON
CORKER
MARSHALL

SYDNEY BIOMEDICAL
ACCELERATOR

FOR TENDER
04/07/24
SSDA - BULK GAS TANK ENCLOSURE -
SHEET 01

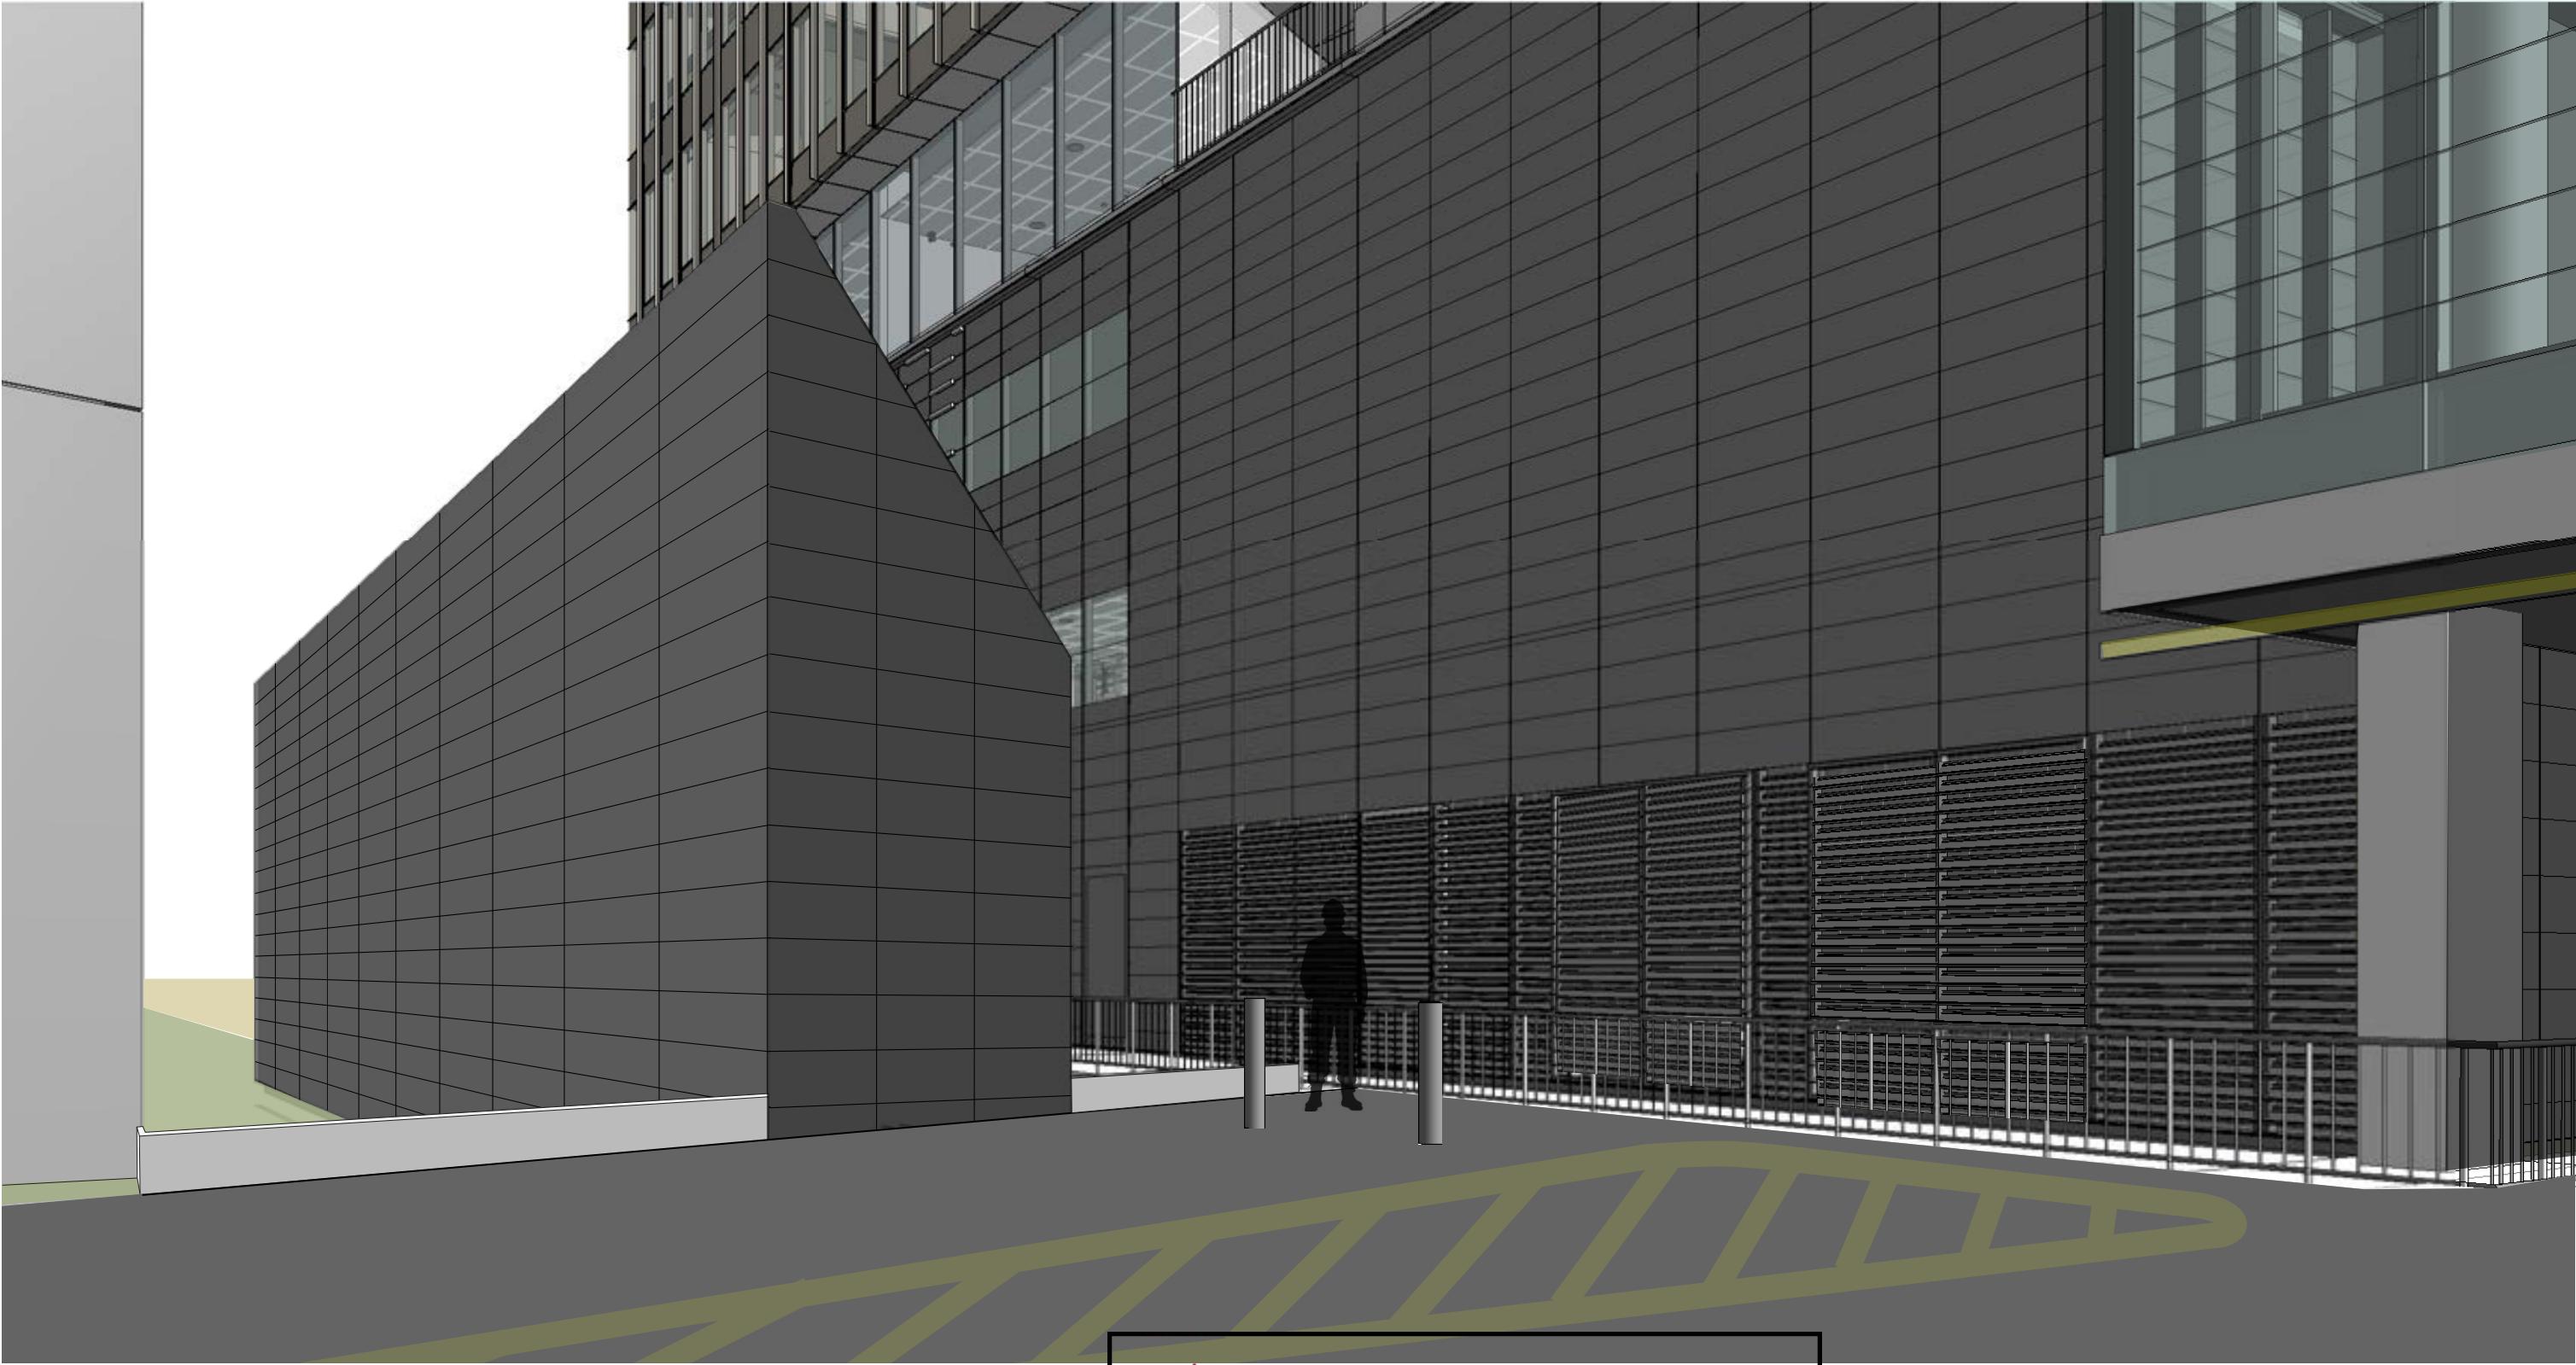**LEGEND**

LV10 Dark Grey Louvres
CF02 Dark Grey In situ Concrete with panelisation to suit SWHB facade

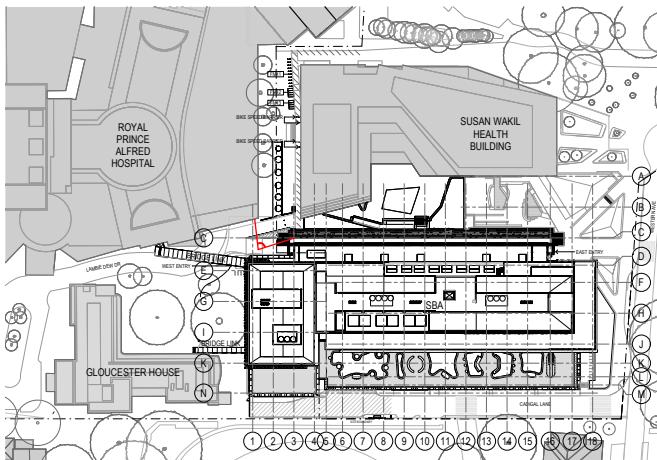**Department of Planning,
Housing and Infrastructure**

Issued under the Environmental Planning and Assessment Act 1979

Approved Application No.: SSD-55388456 Signed: MF

Granted on: 19 November 2024

Sheet no: 21 of 39

D0353 A05_1302 REV DA1

1:5000 @ A3

DENTON
CORKER
MARSHALL

**SYDNEY BIOMEDICAL
ACCELERATOR**

**FOR TENDER
04/07/24
SSDA - BULK GAS TANK ENCLOSURE -
SHEET 02**

SSDA PLANTING SCHEUDLE						
CODE	BOTANIC NAME	COMMON NAME	MATURE SIZE (HxW)	POT SIZE	QUANTITY	MIN SOIL DEPTH
TREES						
Cat	Ceratopetalum apetalum	Scented Satinwood	20 x 6	400L	4	1000mm
Ec	Eucalyptus cinerea	Argyle Apple	15 x 10	400L	3	1000mm
Gf	Glochidion ferdinandi	Cheese Tree	30 x 10	400L	4	1000mm
Gs	Doryphora sassafras	Golden Sassafras	20 x 5	Rootball Size 1.2m x 1.2m x 900mm	3	1000mm
Ht	Hibiscus tiliaceus	Sea Hibiscus	8 x 4	400L	1	1000mm
SHRUBS & ACCENTS						
Ac	Alpinia caerulea	Red back native ginger	2 x 1	200mm	35	600mm
Caa	Correa alba	White Correa	1.5 x 1.5	300mm	78	450mm
Et	Enchylaena tomentosa	Ruby Saltbush	1 x 1	200mm	69	450mm
Gr	Grevillea 'Robyn Gordon'	Robyn Gordon	1.5 x 1.5	300mm	26	450mm
Lr	Lycoris radiata	Spider Lily	0.7 x 0.5	150mm	46	600mm
PX	Philodendron Xanadu	Xanadu	0.7 X 1	tubestock	118	600mm
Sc	Syzygium 'Cascade'	Weeping Lily Pilly	2 x 1	300mm	12	600mm
Zf	Zamia furfuracea	Cardboard plant	0.5 x 0.7	200mm	25	600mm
PALMS						
La	Livistona australis	Cabbage Palm	15 x 5	200L	6	1000mm
FERNS & CYCADS						
Aa	Asplenium australasicum	Birds Nest Fern	0.5 x 1.5	tubestock	78	600mm
Bn	Blechnum nudum	Fishbone Water Fern	1 x 1	tubestock	60	600mm
Ca	Cyathea australis	Rough Tree Fern	4 x 2	300mm	40	600mm
Cc	Cyathea cooperi	Australian Tree Fern	5 x 2	300mm	71	600mm
Cd	Calochlaena dubia	False Bracken Fern	1.2 x 1.2	200mm	44	600mm
Cr	Cycas revoluta	Sago Palm	3.5 x 2	300mm	21	600mm
Da	Dicksonia antarctica	Scaly Tree Fern	9 x 4	300mm	4	600mm
Hm	Hypolepis muelleri	Ground Fern	0.5 x 1	150mm	97	600mm
GRASSES						
Dc	Dianella caerulea	Blue Flax Lily	0.5x0.5	200mm	1452	450mm
Di	Dieteris iridioides	Wild Iris	1 x 1	200mm	630	400mm
Dre	Dianella revoluta	Blue Flax Lily	1 x 1.5	200mm	180	450mm
Fg	Festuca glauca	Blue Fescue	0.25 x 0.25	200mm	192	450mm
Leg	Liriope muscari 'Evergreen Giant'	Lilyturf	0.5 x 0.5	200mm	594	400mm
Li	Lomandra longifolia	Spiny-Headed Mat Rush	1 x 1	200mm	564	400mm
Lm	Liriope muscari	Liriope	0.4 x 0.5	200mm	288	400mm
LN	Lomandra 'Nyalla'	Mat Rush	0.6 x 0.6	200mm	414	400mm
LV	Lomandra 'Verday'	Mat Rush	0.6 x 0.6	200mm	162	400mm
Ms	Microlaena stipoides	Weeping Grass	1 x 0.7	200mm	132	450mm
Pa	Poa affinis	Poa	1 x 1	200mm	258	400mm
Pl	Poa labillardieri	Eskdale	1 x 1	200mm	150	450mm
GROUNDCOVERS						
Bsc	Billarderia scandens	Apple Berry	0.2 x spreading	140mm	288	400mm
Cg	Carpobrotus glaucescens	Pig face	0.2 x spreading	140mm	108	450mm
Cgl	Casuarina glauca	Cousin It	0.3 x spreading	140mm	426	300mm
Dr	Dichondra repens	Kidney Weed	0.15 x spreading	140mm	480	300mm
Dr	Dichondra repens	Kidney Weed	0.15 x spreading	140mm	30	450mm
Ds	Dichondra 'Silver Falls'	Silver Falls	0.3 x spreading	140mm	72	450mm
Fp	Ficus pumila	Creeping Fig	Spreading	140mm	66	450mm
Pp	Pandorea pandorana	Wonga Wonga Vine	20 x 9	140mm	1002	450mm
Smc	Scaevola 'Mauve Clusters'	Fan Flower	0.25 x 1	140mm	366	300mm
Ss	Soleirolia soleirolii	Baby's Tears	0.03 x creeping	140mm	186	300mm
Vh	Viola hederacea	Native Violet	0.1 x spreading	140mm	708	300mm
Vh	Viola hederacea	Native Violet	0.1 x spreading	140mm	162	400mm

LEGEND

GENERAL



SCOPE OF WORKS

SOFTWORKS



SHRUBS



PLANTING MATRIXES
REFER TAGS AND SCHEDULE FOR SPECIES



GARDEN BEDS



TURF



EXISTING LEVELS



EXISTING TREE TO BE RETAINED
REFER ARBORIST REPORT



TOP OF WALL LEVELS



TREE PROTECTION ZONE (TPZ)
REFER ARBORIST REPORT



BOTTOM OF WALL LEVELS



PROPOSED TREES




TOP OF STAIRS LEVELS




BOTTOM OF STAIRS LEVELS



TOP OF FENCE LEVELS

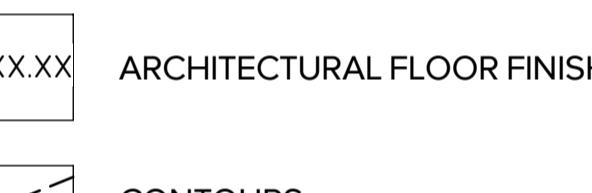

ARCHITECTURAL FLOOR FINISH LEVELS

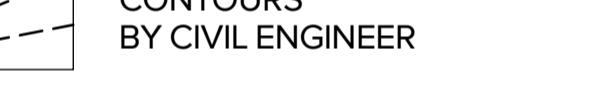

CONTOURS
BY CIVIL ENGINEER



GRADING



BITUMEN



INSITU CONCRETE



COLOURED CONCRETE WITH ROCKSALT FINISH



UNIT PAVING



RAISED FRP DECKING



PLANTER / LANDSCAPING WALLS

General Notes
Do not scale from drawing. Use marked dimensions.
To be read in conjunction with all other Consultant's documentation.
The Architect to be immediately notified of any discrepancies.
Copyright on this drawing retained by the Architect.
Electronic files are subject to the terms of the Denton Corker Marshall Electronic Data Disclaimer.

No. Date App Revision or reason for issue
D1 15/03/2024 SSDA COUNCIL RESPONSE

ARCADIA
Landscape Architect
Arcadia Pty Ltd
Sydney Office, Suite 70, Jones Bay Wharf, 26-32 Pirrama Road, Pyrmont NSW 2009
e sydney@arcadiala.com.au
t 02 8571 2900

HDR
Architect / Lab Planner
HDR Pty Ltd
Level 24, 25 Martin Place
Sydney, New South Wales 2000
T +61 2 9956 2666
hdrinc.com



DENTON CORKER MARSHALL
Architect
Denton Corker Marshall Pty Ltd
Level 19, 55 Collins Street, Melbourne Victoria 3000
T +61 3 9012 3600 F +61 3 9012 3601
dentoncorkermarshall.com

SYDNEY BIOMEDICAL ACCELERATOR
Client

THE UNIVERSITY OF SYDNEY
The University of Sydney
NSW 2006
T +61 2 9331 2222

Health NSW Local Health District
Sydney Local Health District
Level 11, King George V Building, Missenden Road
Camperdown NSW 2050
T +61 2 95159600
SLHD-ESU@health.nsw.gov.au

Scale / North Point
1:50
Drawing Status
FOR INFORMATION
Drawing Title **PLANTING SCHEDULE**
Drawing By **NSW GOVERNMENT** Checked By **MB**
Project Number **D0353** Drawing Number **LA-002** Revision **D1**
Drawing File **Print Date 15/03/2024 1:50:19 PM** Issue Date **02/09/2024**
Issued under the Environmental Planning and Assessment Act 1979
Approved Application No.: SSD-55388456 Signed: MF
Granted on: 19 November 2024 Sheet no. 22 of 39

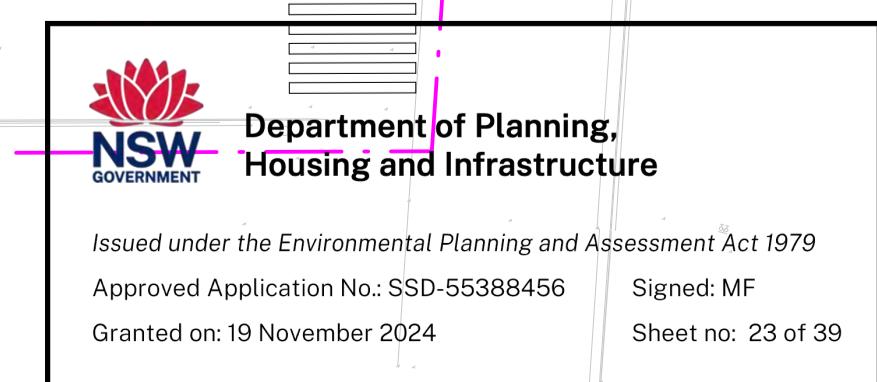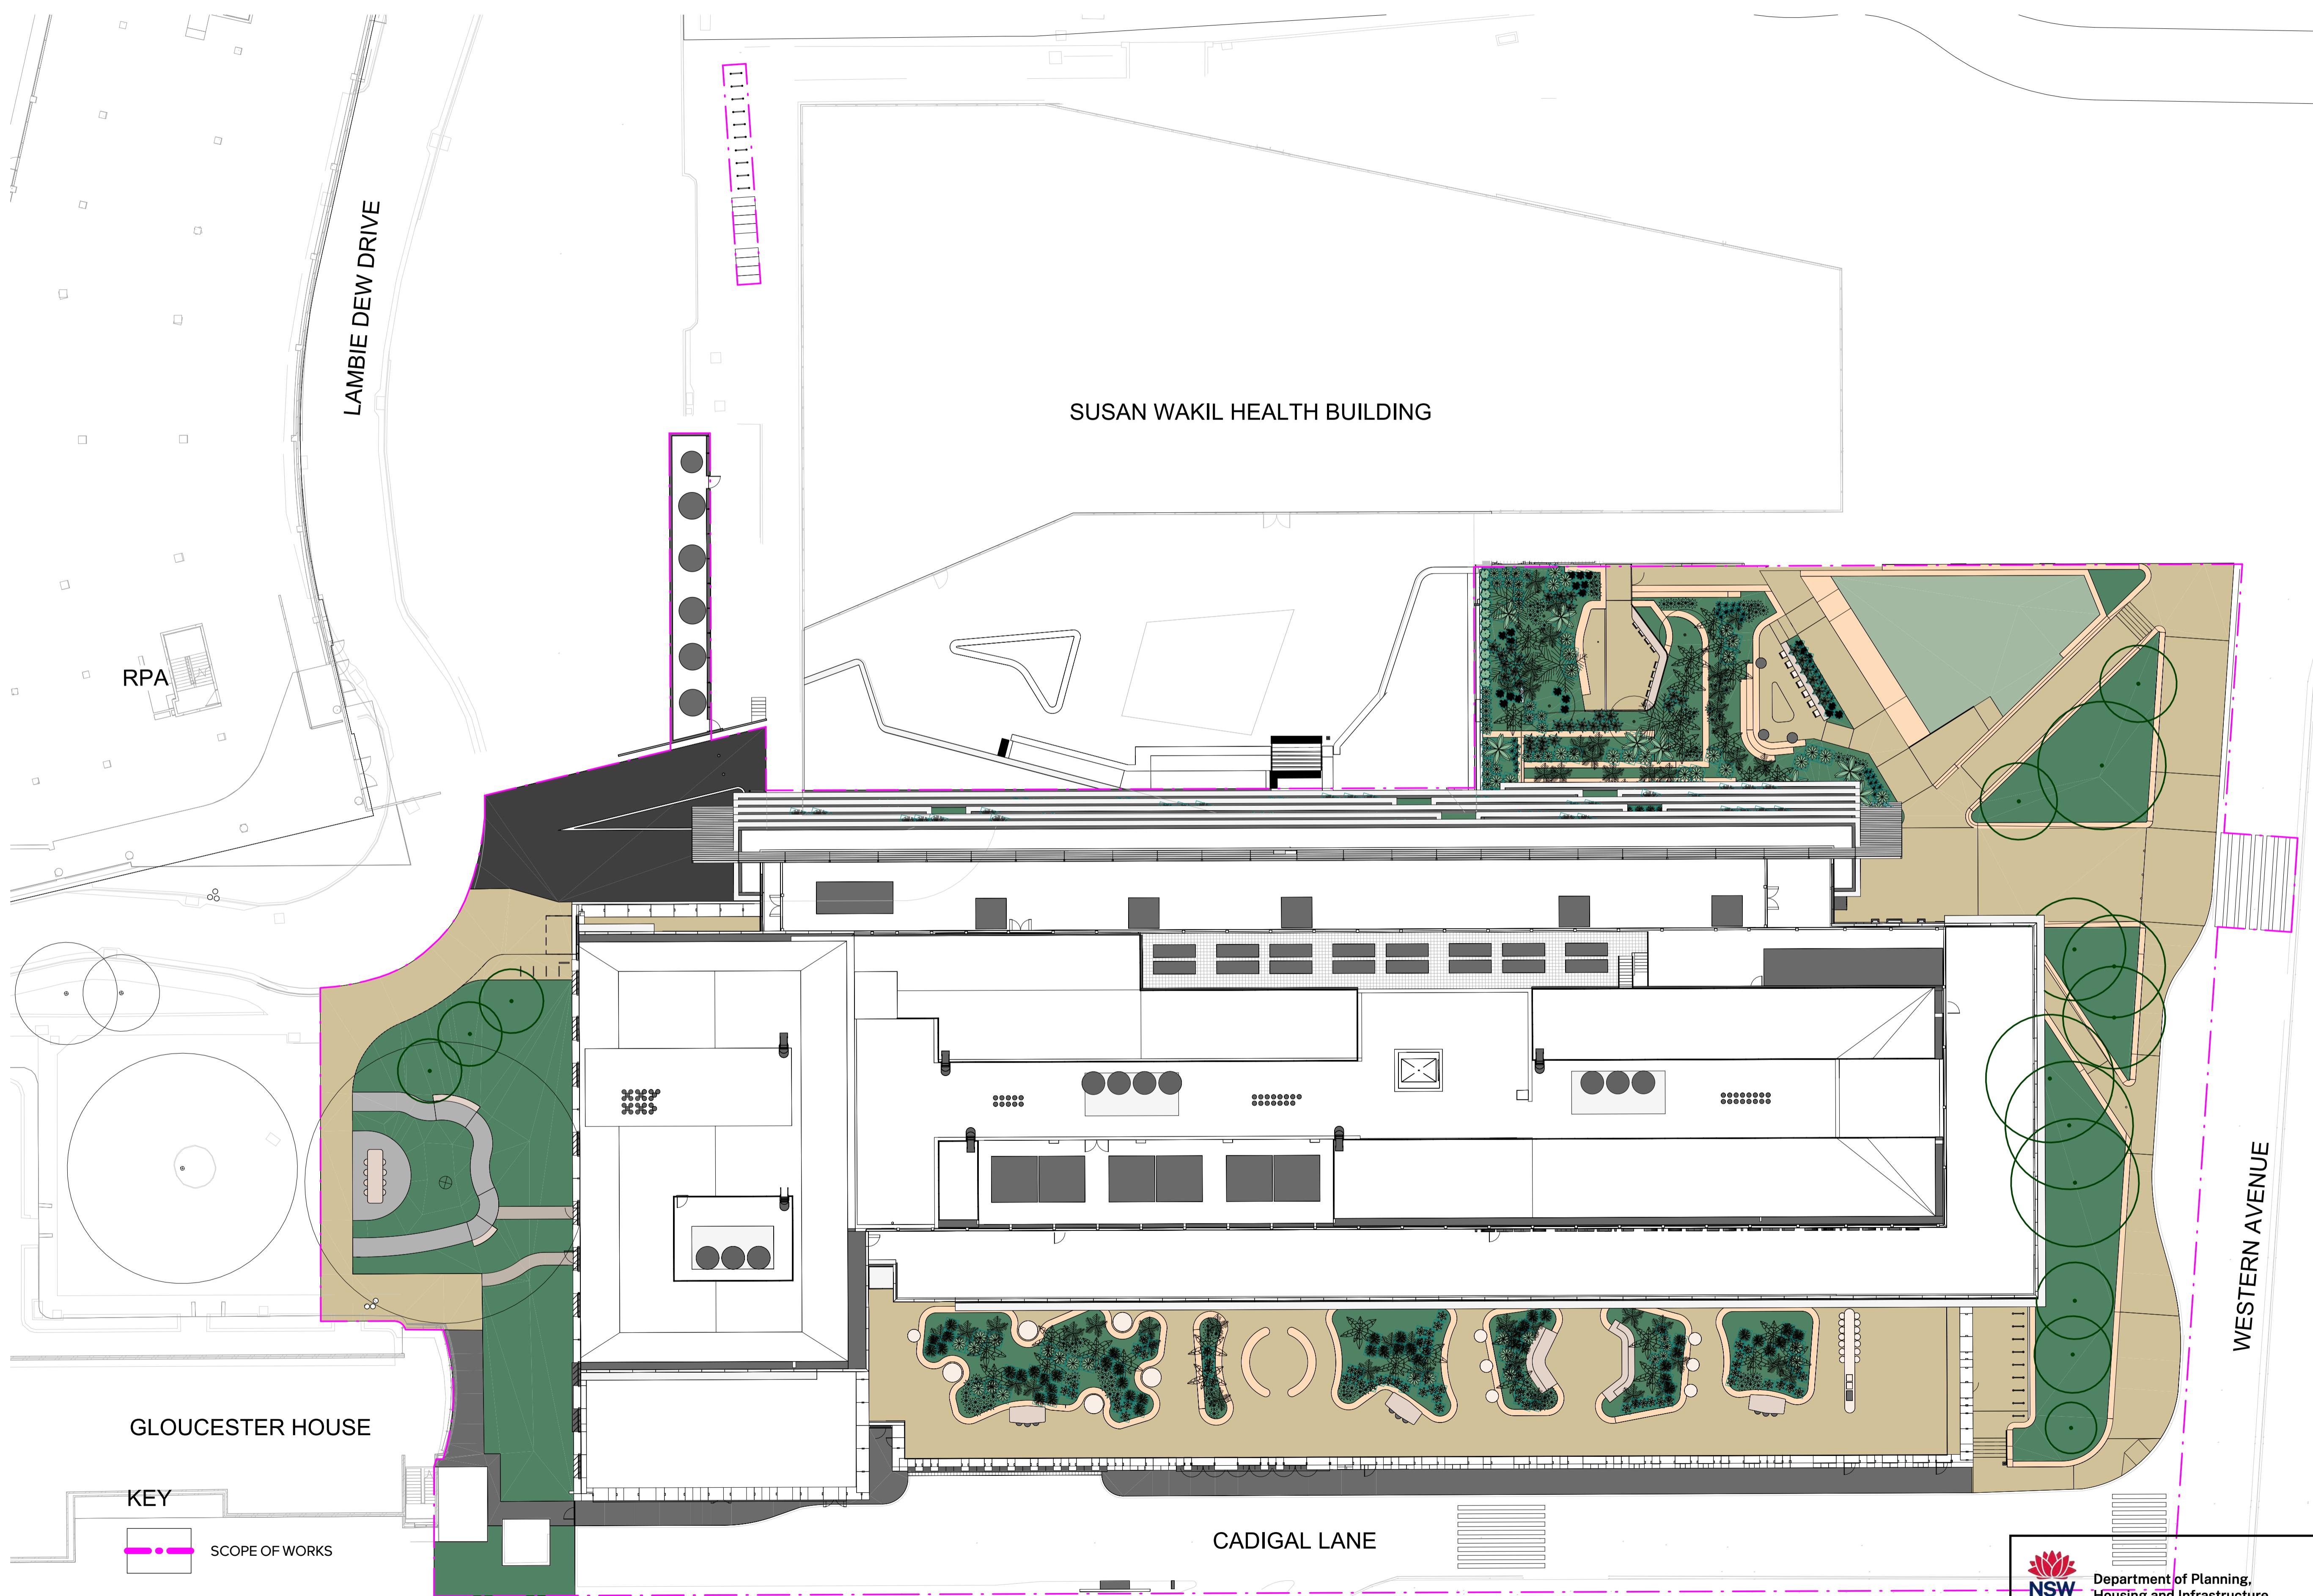

ARCADIA

Landscape Architect
Arcadia Pty Ltd
Sydney Office, Suite 70, Jones Bay Wharf, 26-32
Pirrama Road, Pyrmont NSW 2009
e: sydney@arcadiala.com.au
t: 02 8571 2900

HDR
Architect / Lab Planner
HDR Pty Ltd
Level 24, 25 Martin Place
Sydney, New South Wales 2000
T: +61 2 9956 2666
hdrinc.com

DENTON CORKER MARSHALL

Architect
Denton Corker Marshall Pty Ltd
Level 19, 55 Collins Street, Melbourne Victoria 3000
T: +61 3 9012 3600 | +61 3 9012 3601
dentoncorkermarshall.com

Project Title
SYDNEY BIOMEDICAL ACCELERATOR

Client
 **THE UNIVERSITY OF SYDNEY**
The University of Sydney
NSW 2006
T: +61 2 9331 2222

Health
Sydney Local Health District
Sydney Local Health District
Level 11, King George V Building, Missenden Road
Camperdown NSW 2050
T: +61 2 9515 9600
SLHD-ESU@health.nsw.gov.au


Scale / North Point
1:250 @ A1 0 2.5 5 7.5 12.5M
As indicated

Drawing Status
FOR INFORMATION

Drawing Title
LANDSCAPE MASTERPLAN

Drawn By
SE
Checked By
MB

Project Number
D0353
Drawing Number
LA-101
Revision
D1
Print Date
15/03/2024 1:51:36 PM
Issue Date
02/13/24

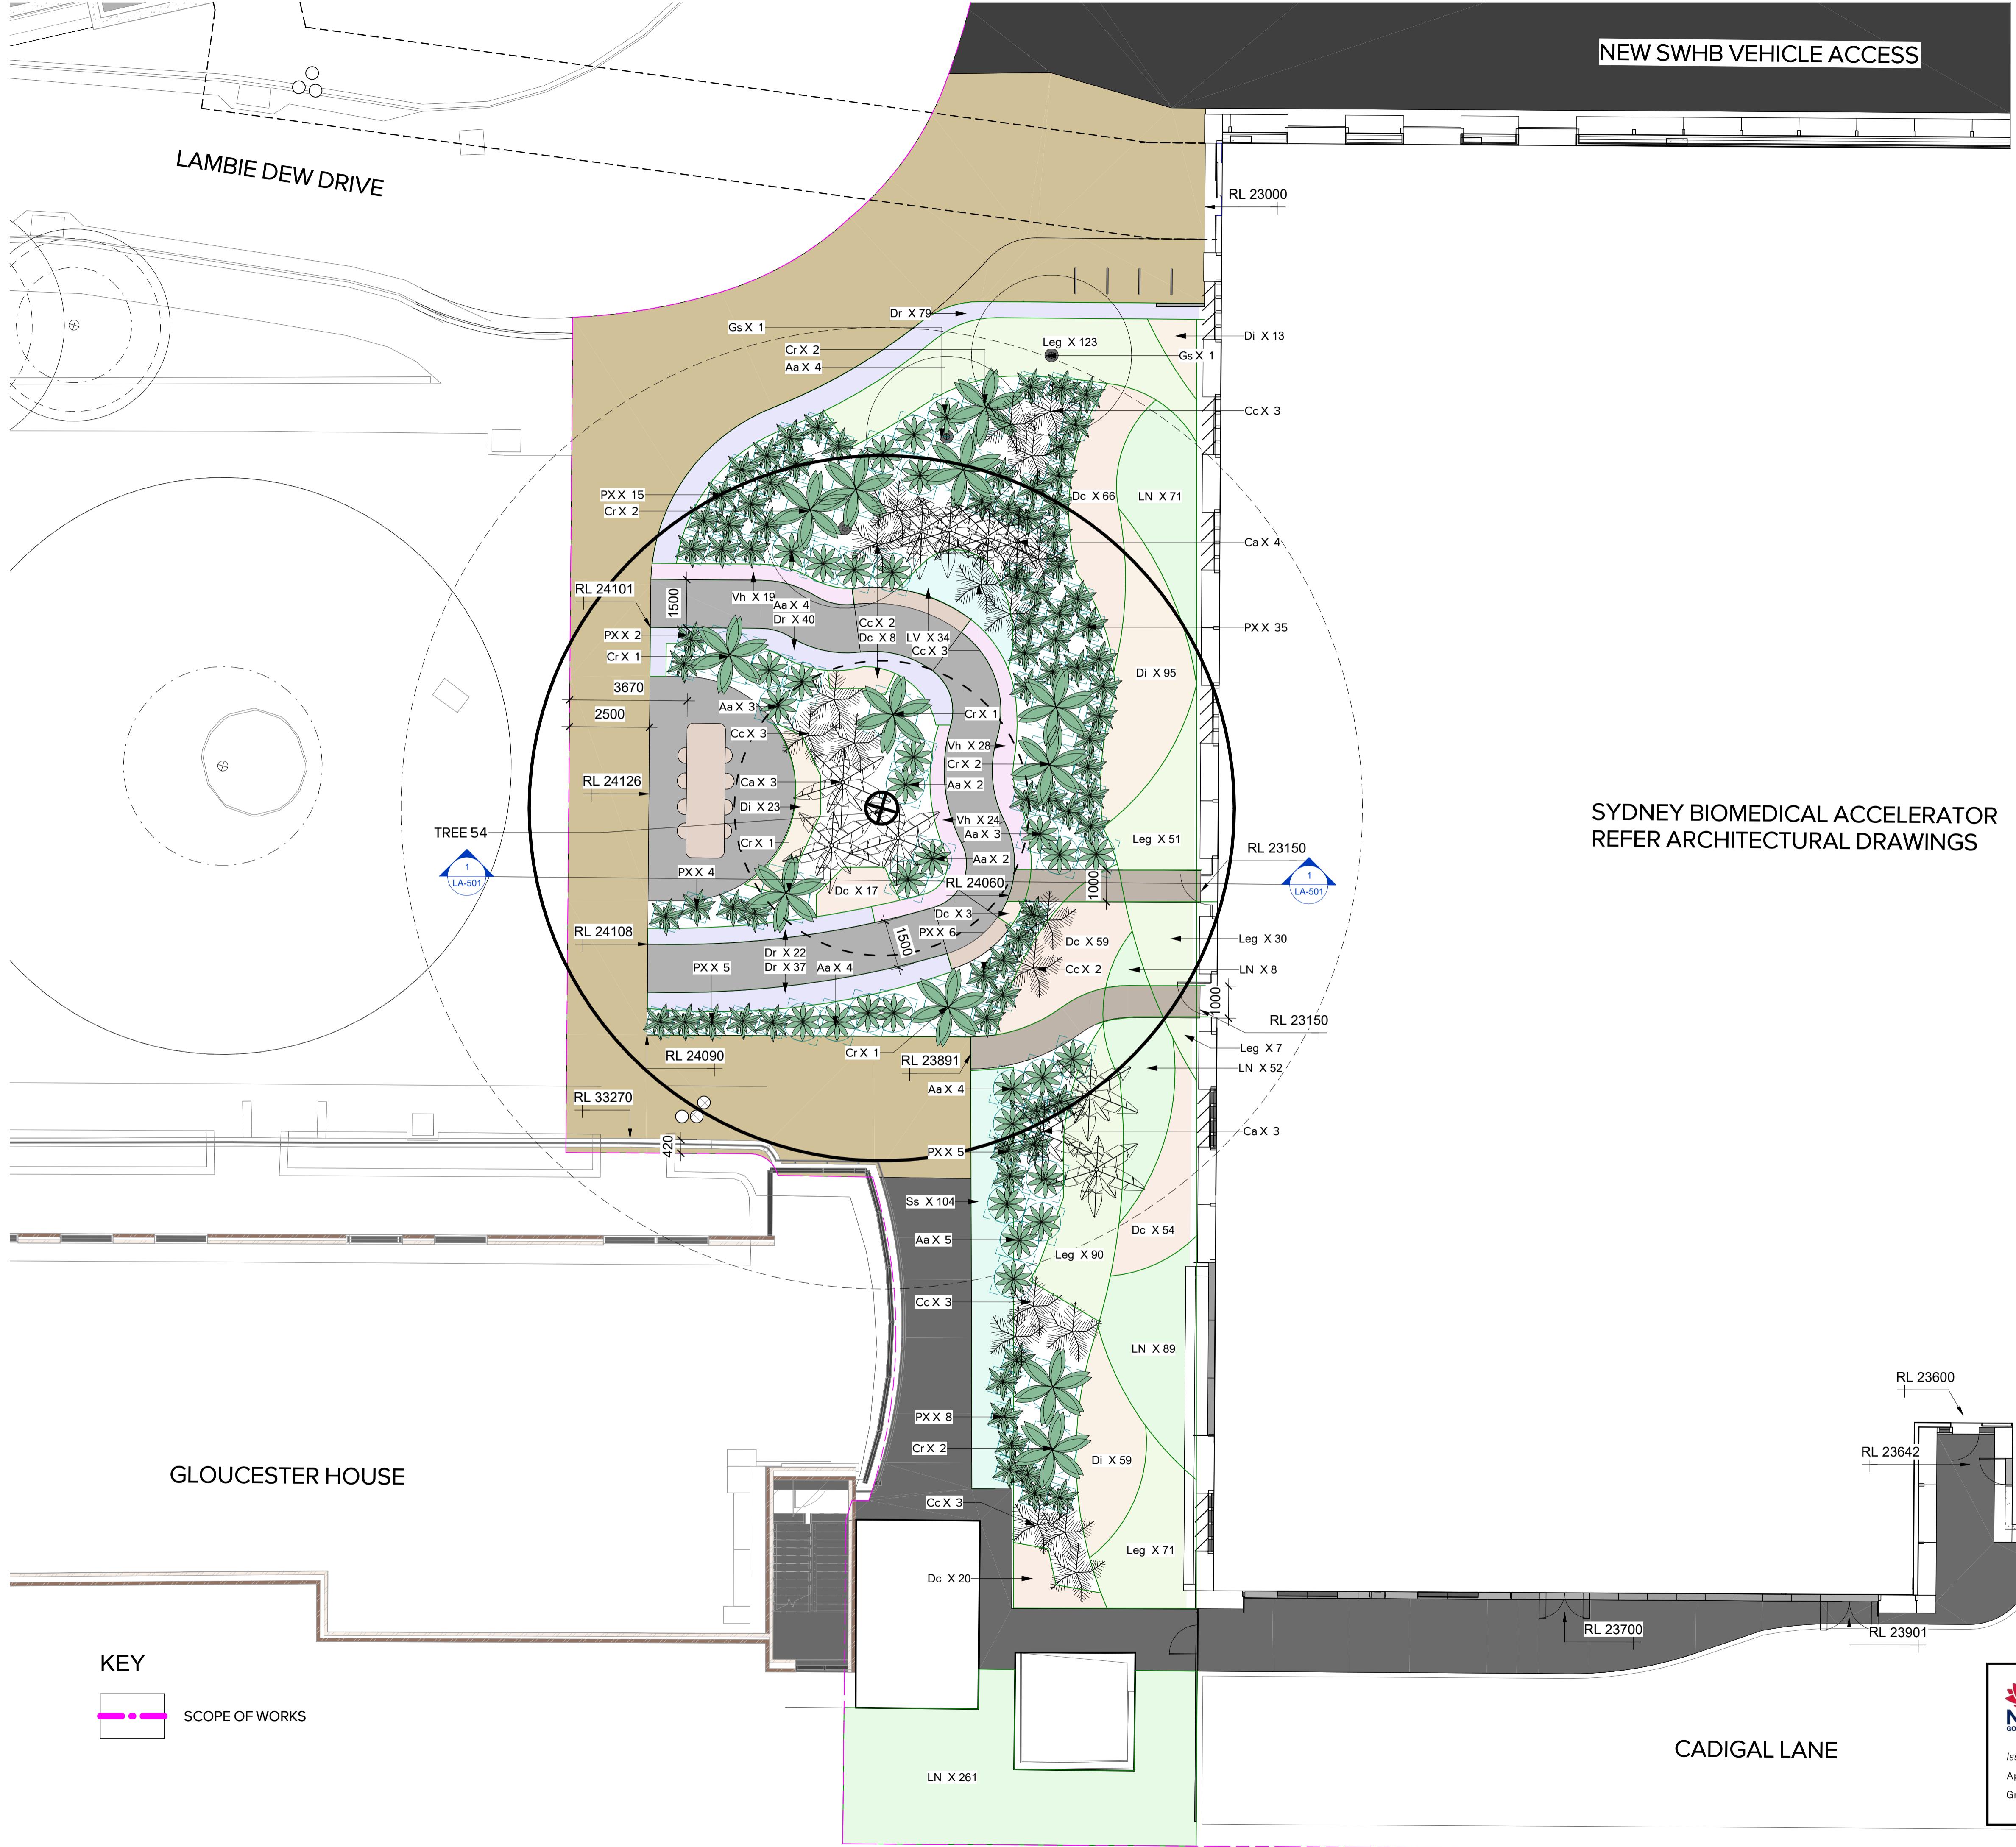

al Notes
ot scale from drawing. Use marked dimensions.
e read in conjunction with all other Consultant's
umentation.
Architect to be immediately notified of any discrepancies.
right on this drawing retained by the Architect.
tronic files are subject to the terms of the
on Corker Marshall Electronic Data Disclaimer.

ate App Revision or reason for issue
5/03/2024 SSDA COUNCIL RESPONSE

ARCADIA

Landscape Architect
Arcadia Pty Ltd
Sydney Office, Suite 70, Jones Bay Wharf, 26-32
Pirrama Road, Pyrmont NSW 2009
e sydney@arcadiala.com.au
t 02 8571 2900

PR

ect / Lab Planner
t Pty Ltd
el 24, 25 Martin Place
ney, New South Wales 2000
1 2 9956 2666
nc.com

DENTON CORKER MARSHALL

ect
ton Corker Marshall Pty Ltd
el 19, 55 Collins Street, Melbourne Victoria 3000
1 3 9012 3600 F +61 3 9012 3601
corkermarshall.com

The logo for the University of Sydney Biomedical Accelerator. It features a shield on the left containing a stylized lion and a cross with four stars. To the right of the shield, the text 'THE UNIVERSITY OF' is stacked vertically above 'SYDNEY' in a large, bold, sans-serif font. Below 'SYDNEY' is the word 'BIOMEDICAL ACCELERATOR' in a bold, sans-serif font.

The logo for the NSW Government Health Sydney Local Health District. It features a stylized lotus flower icon above the text 'NSW GOVERNMENT' and 'Health Sydney Local Health District'.

The diagram shows a horizontal line with tick marks. The first tick mark is labeled '0' below it. The second tick mark is labeled '1' below it. The third tick mark is labeled '2' below it. The fourth tick mark is labeled '3' below it. The fifth tick mark is labeled '5M' below it. To the right of the line is a circle divided into two equal halves by a vertical line.

SEARCH INFORMATION

WORKS PLAN - GROUND

Part Number	Drawing Number	Revision
353	LA-401	D1
Part File	Print Date	Issue Date
	15/03/2024 1:52:00 PM	02/09/24

CADIGAL LANE




Department of Planning, Housing and Infrastructure

Issued under the Environmental Planning and Assessment Act 1979
Approved Application No.: SSD-55388456 Signed: MF
Granted on: 10 November 2024 Sheet no: 24 of 29

Granted on: 19 November 2024 Sheet no: 24 of 39

SUSAN WAKIL HEALTH BUILDING Proposed changes to the Susan Wakil building are subject to a separate Section 4.55 application to SSD 7974.

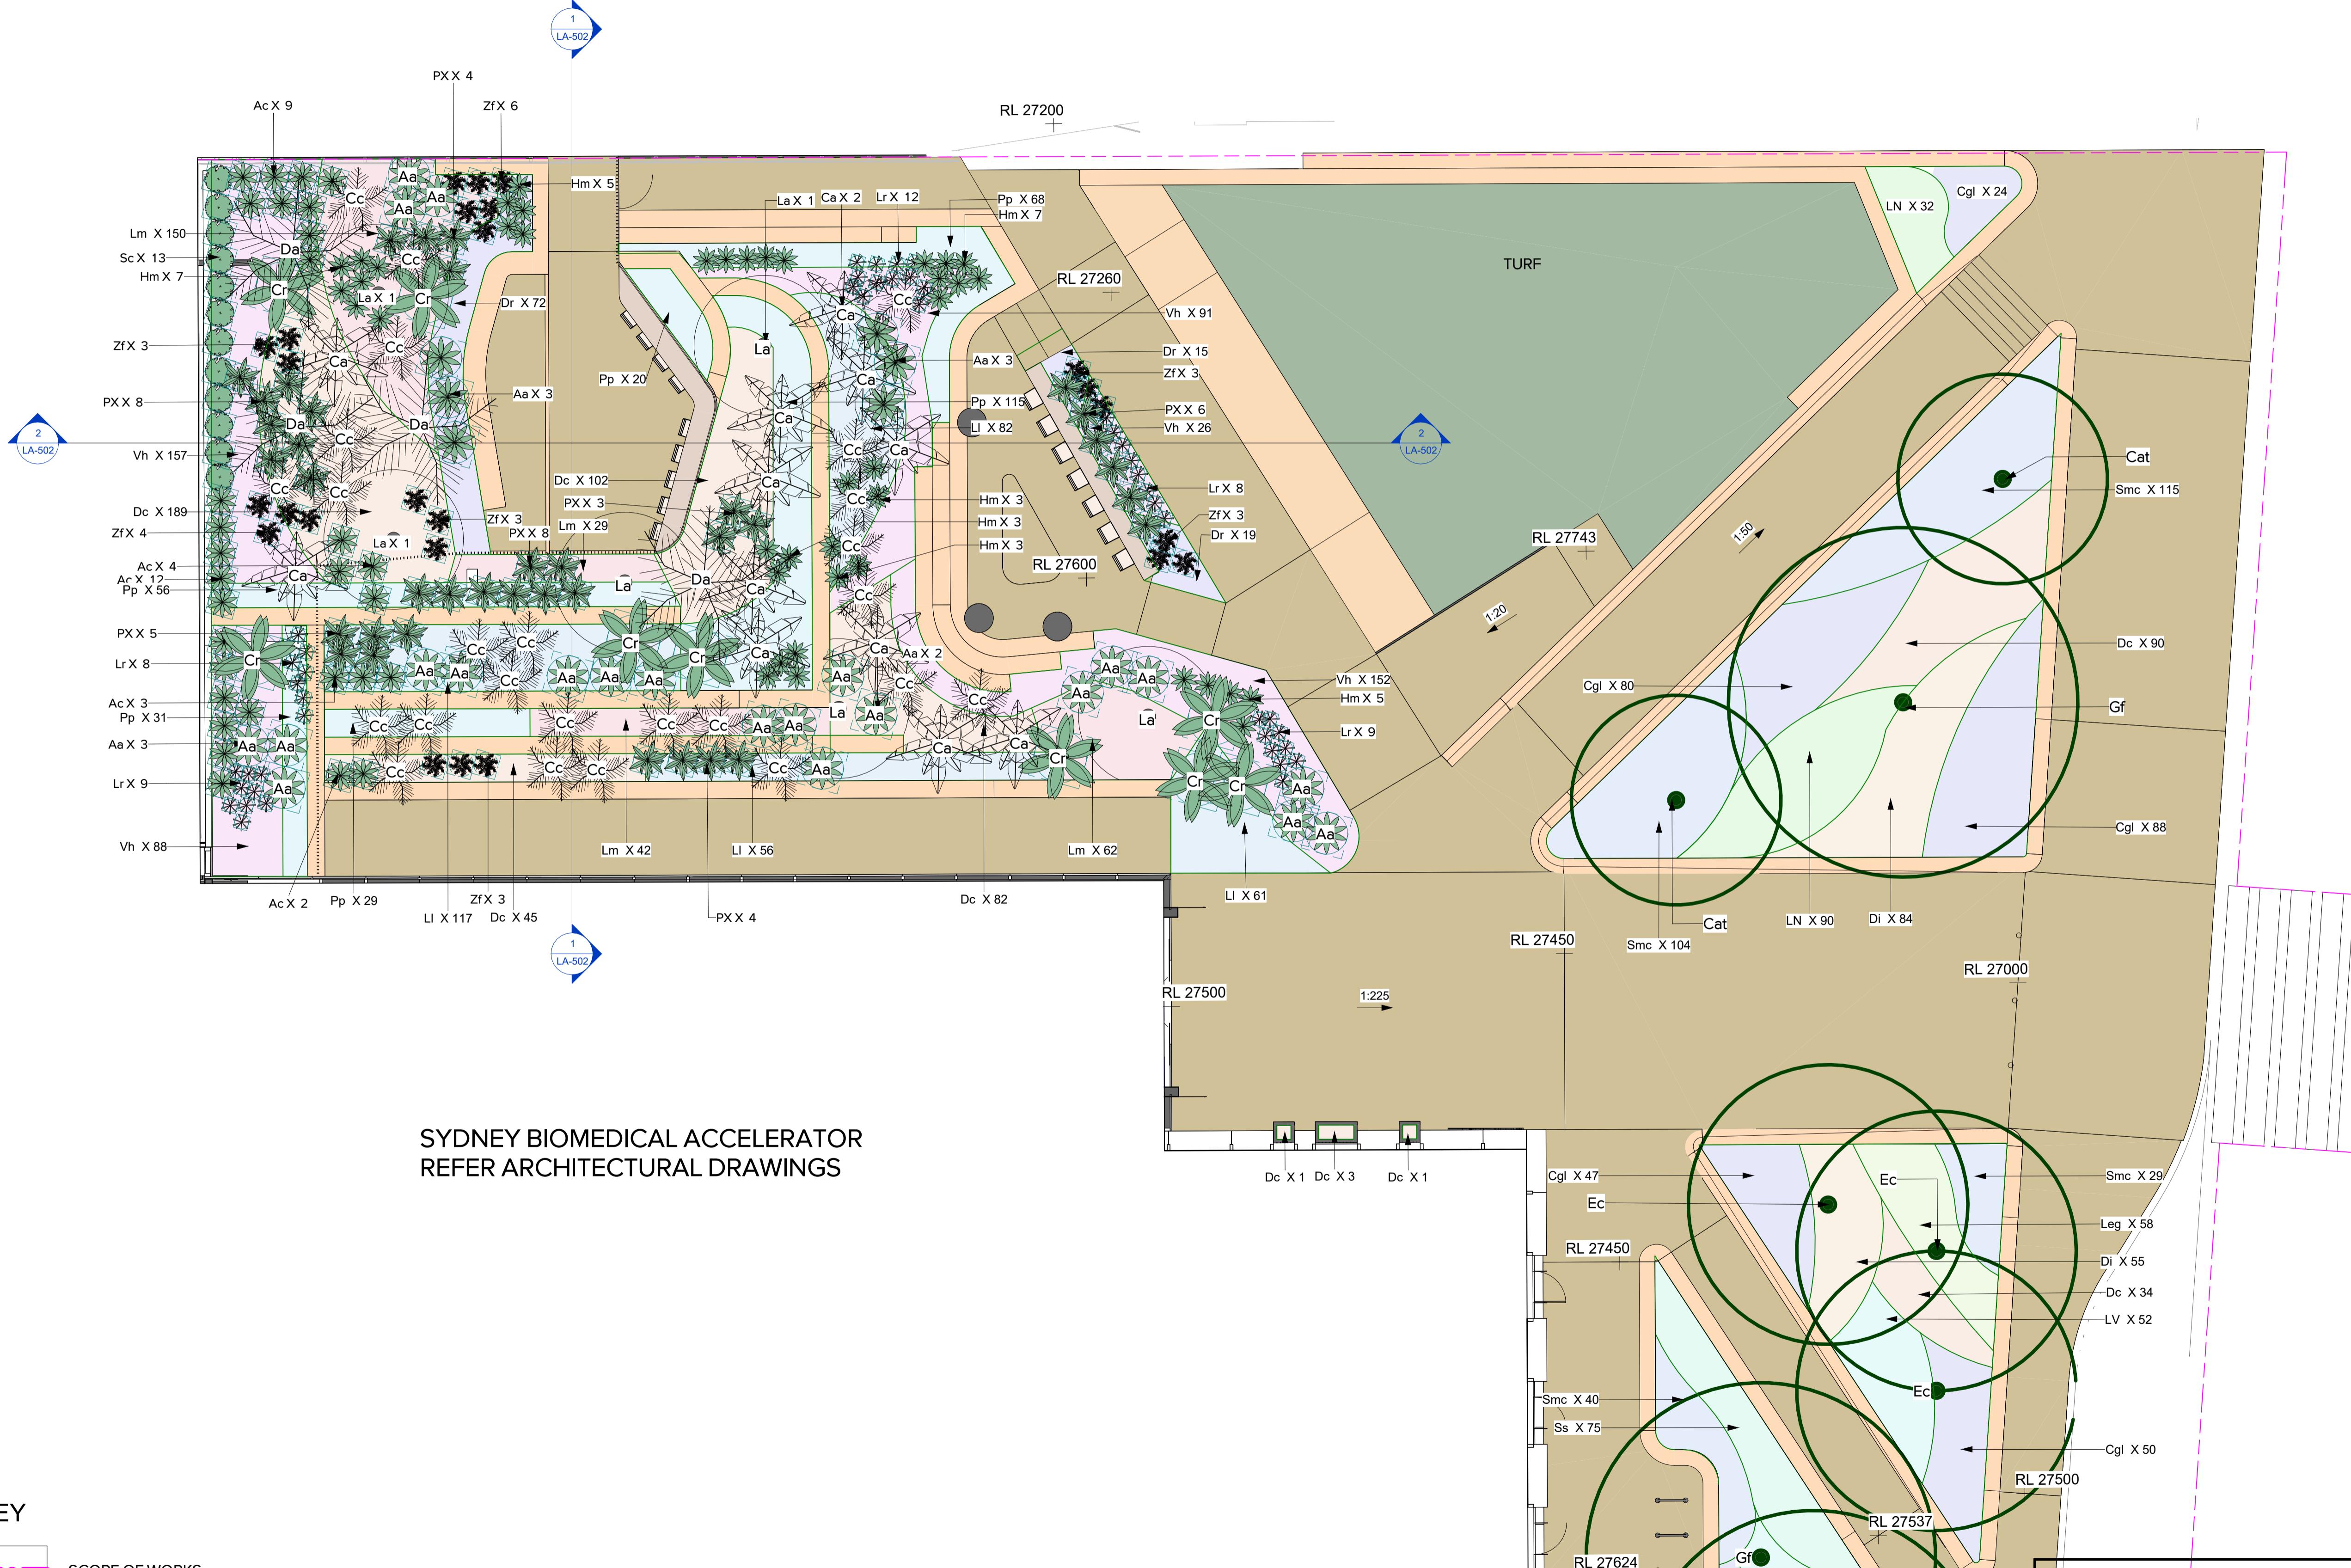

ARCADIA

Landscape Architect
Arcadia Pty Ltd
Sydney Office, Suite 70, Jones Bay Wharf, 26-32
Pirrama Road, Pyrmont NSW 2009
e: sydney@arcadiala.com.au
t: 02 8571 2900

HDR

Architect / Lab Planner
HDR Pty Ltd
Level 24, 25 Martin Place
Sydney, New South Wales 2000
T: +61 2 9956 2666
hdrinc.com

DENTON CORKER MARSHALL

Architect
Denton Corker Marshall Pty Ltd
Level 19, 55 Collins Street, Melbourne Victoria 3000
T: +61 3 9012 3600 F: +61 3 9012 3601
dentoncorkermarshall.com

SYDNEY BIOMEDICAL ACCELERATOR

Client
THE UNIVERSITY OF SYDNEY
The University of Sydney
NSW 2006
T: +61 2 9331 2222

Health NSW Local Health District

Sydney Local Health District
Level 11, King George V Building, Missenden Road
Camperdown NSW 2050
T: +61 2 9515 6000
SLHD-ESU@health.nsw.gov.au

Scale / North Point
1:100 @ A1 0 1 2 3 5M
1:200 @ A3 As indicated

Drawing Status
FOR INFORMATION


Drawing Title
SOFTWORKS PLAN - GROUND

Drawn By Checked By
SE MB

Project Number Drawing Number Revision
D0353 **LA-402** **D1**

Project File Print Date Issue Date
15/03/2024 1:52:34 PM 02/09/24

Department of Planning, Housing and Infrastructure
NSW GOVERNMENT
Issued under the Environmental Planning and Assessment Act 1979
Approved Application No.: SSD-55388456 Signed: MF
Granted on: 19 November 2024 Sheet no: 25 of 39

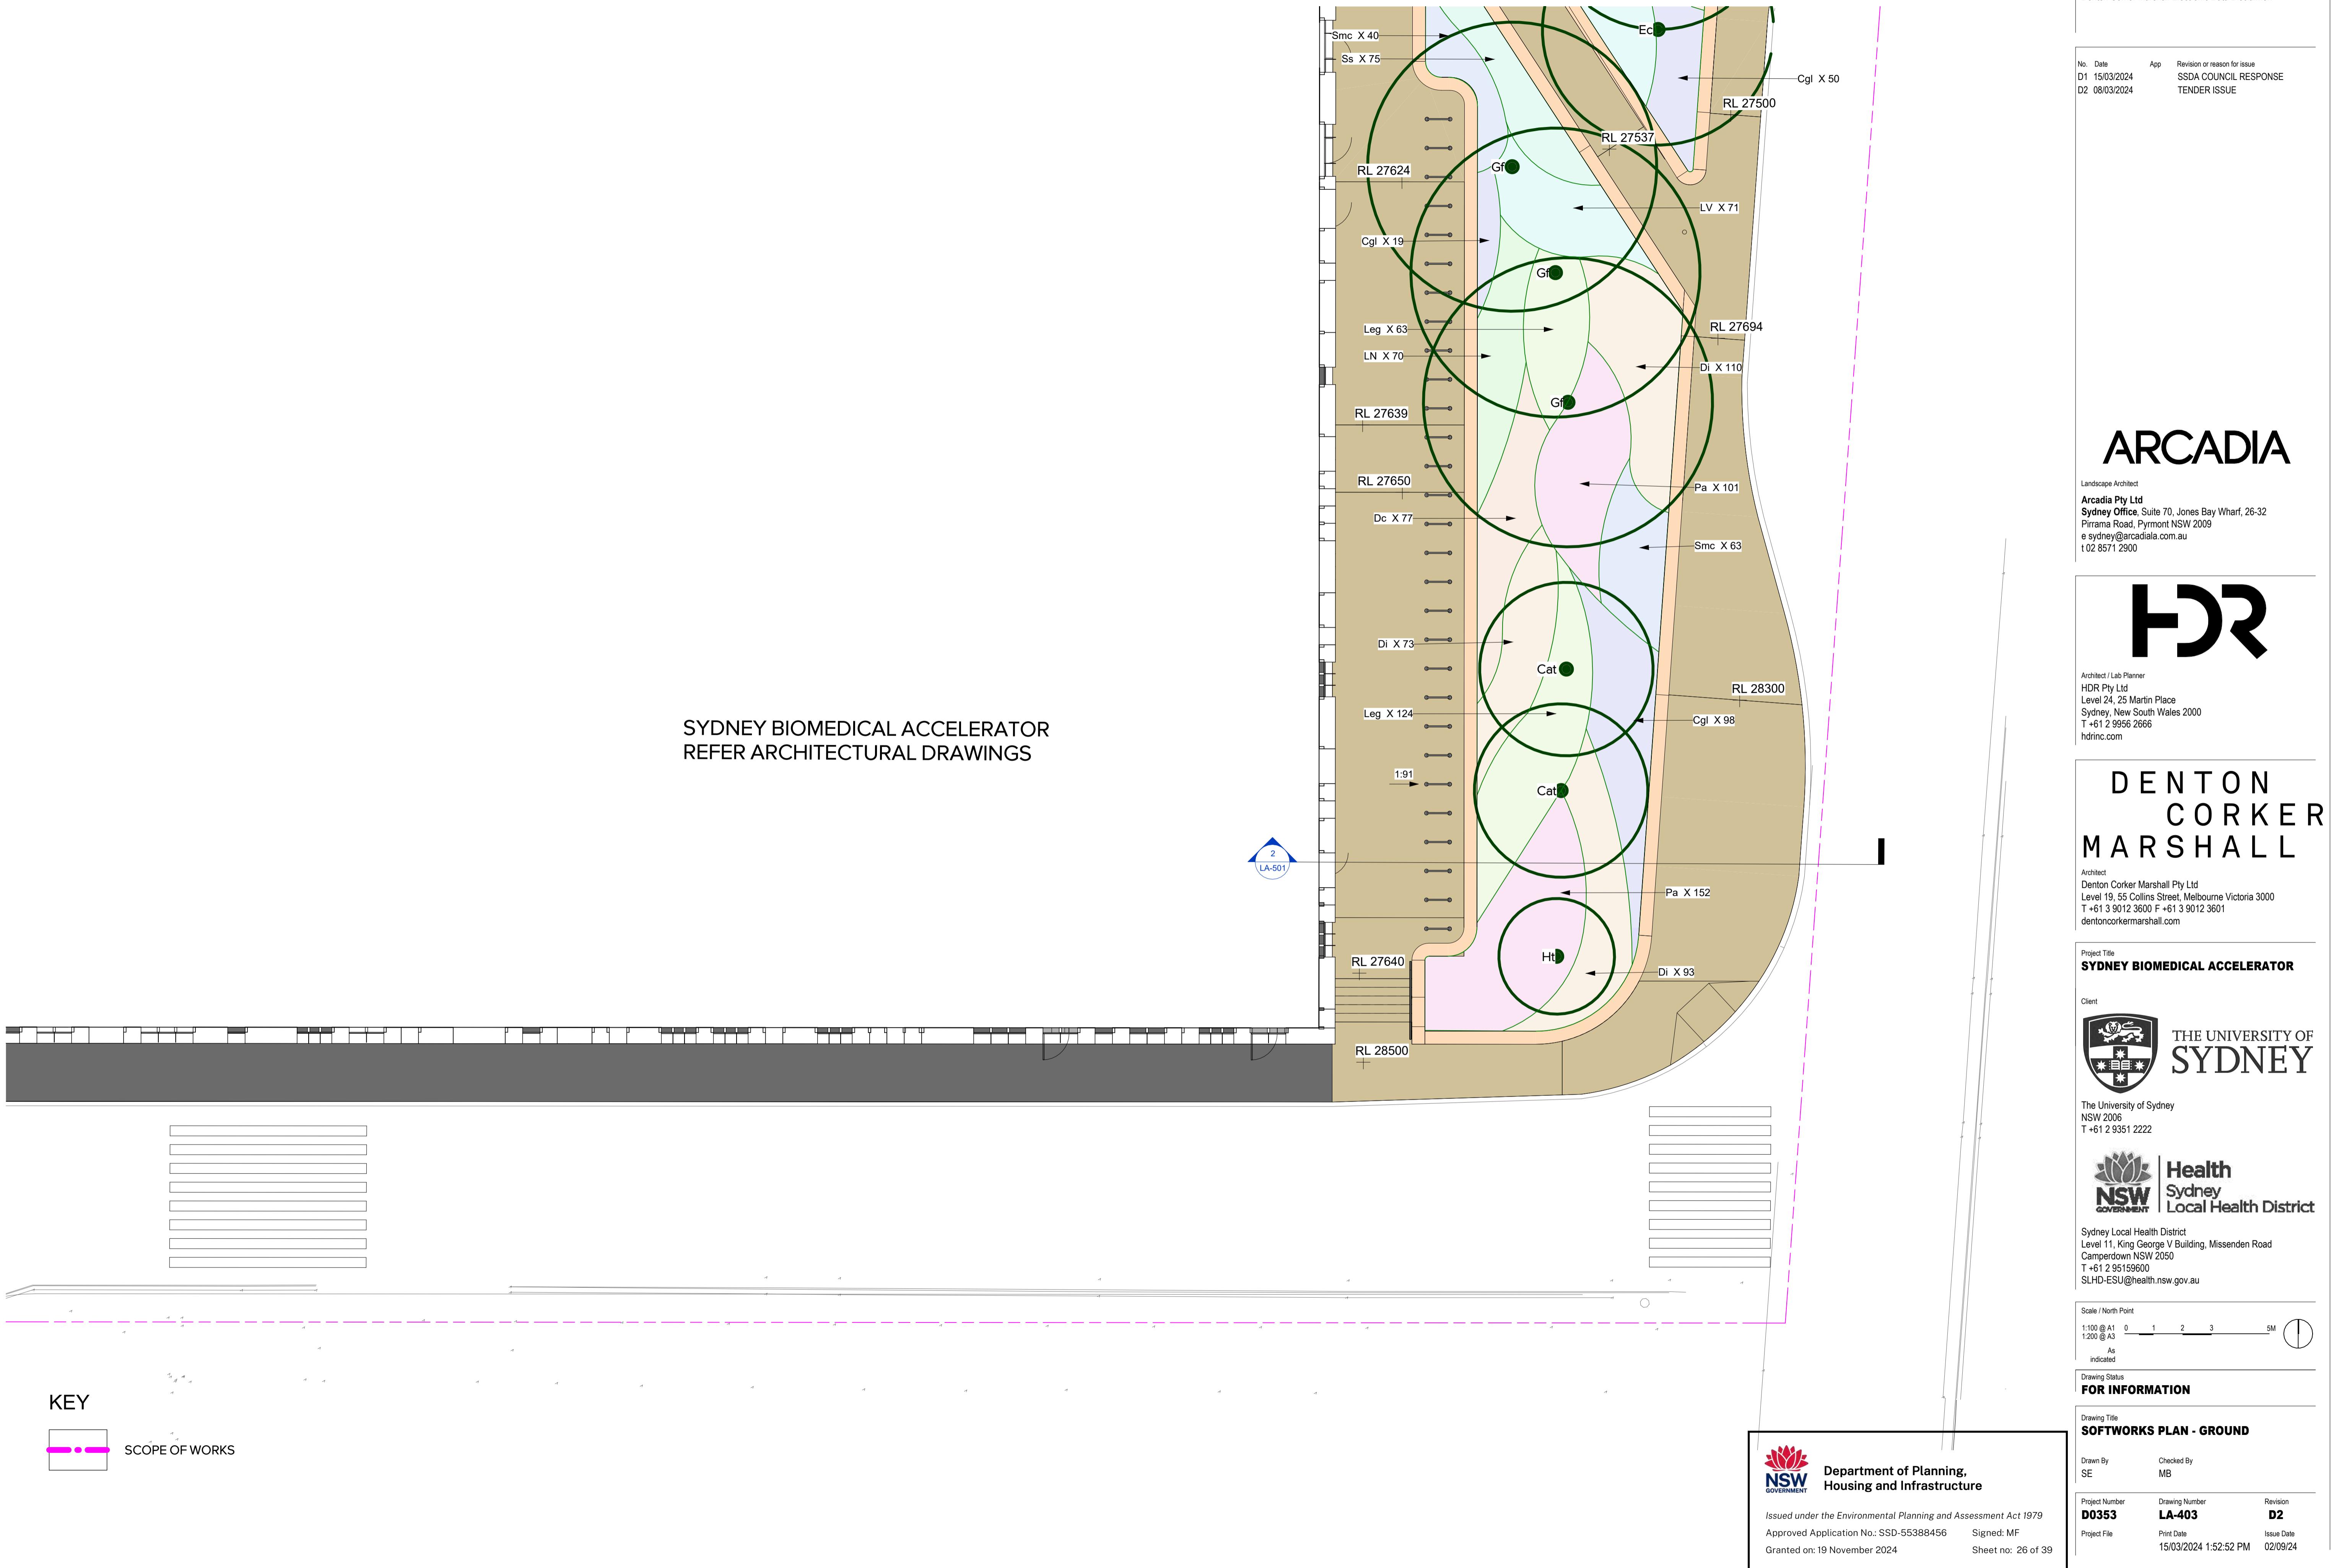

ARCADIA

Landscape Architect
Arcadia Pty Ltd
Sydney Office, Suite 70, Jones Bay Wharf, 26-32
Pirrama Road, Pyrmont NSW 2009
e: sydney@arcadiala.com.au
t: 02 8571 2900

HDR

Architect / Lab Planner
HDR Pty Ltd
Level 24, 25 Martin Place
Sydney, New South Wales 2000
T: +61 2 9956 2666
hdrinc.com

DENTON CORKER MARSHALL

Architect
Denton Corker Marshall Pty Ltd
Level 19, 55 Collins Street, Melbourne Victoria 3000
T: +61 3 9012 3600 | +61 3 9012 3601
dentoncorkermarshall.com

Project Title
SYDNEY BIOMEDICAL ACCELERATOR

Client
 THE UNIVERSITY OF SYDNEY
The University of Sydney
NSW 2006
T: +61 2 9331 2222

Health
NSW
GOVERNMENT
Sydney Local Health District

Sydney Local Health District
Level 11, King George V Building, Missenden Road
Camperdown NSW 2050
T: +61 2 9515 600
SLHD-ESU@health.nsw.gov.au

Scale / North Point
1:100 @ A1 0 1 2 3 5M
1:200 @ A3
1:100

Drawing Status
FOR INFORMATION

 Department of Planning,
Housing and Infrastructure


Issued under the Environmental Planning and Assessment Act 1979
Approved Application No.: SSD-55388456 Signed: MF
Granted on: 19 November 2024 Sheet no: 27 of 39

Drawing Title
SOFTWORKS PLAN - LEVEL 04

Drawn By
SE Checked By
MB

Project Number
D0353 Drawing Number
LA-412 Revision
D1
Project File Print Date
15/03/2024 1:53:14 PM Issue Date
02/09/2024

SYDNEY BIOMEDICAL ACCELERATOR
REFER ARCHITECTURAL DRAWINGS

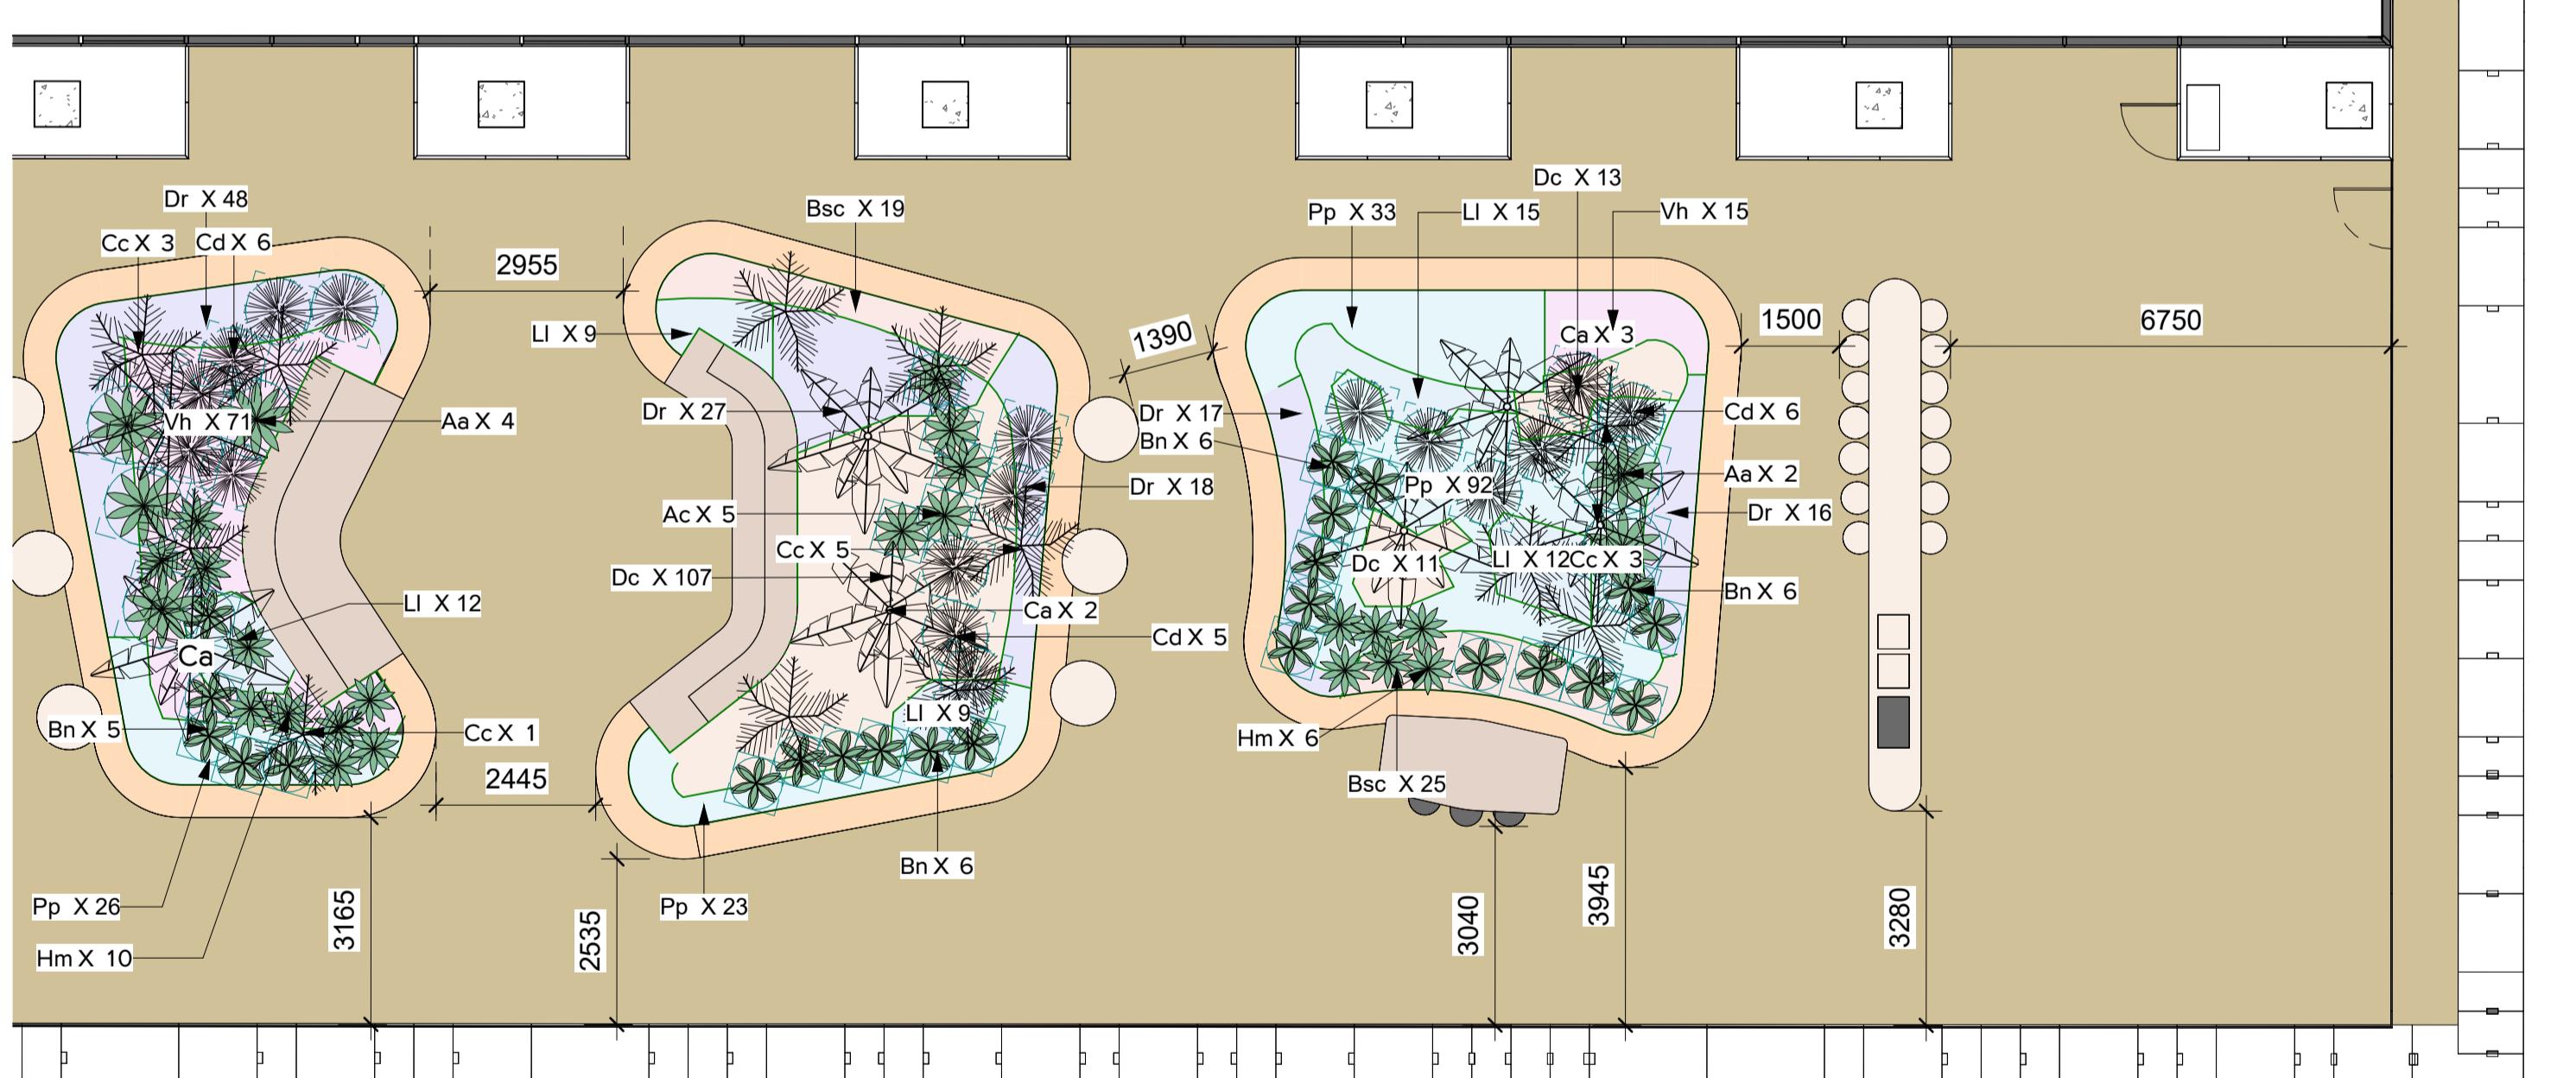

ARCADIA

Landscape Architect
Arcadia Pty Ltd
Sydney Office, Suite 70, Jones Bay Wharf, 26-32
Pirrama Road, Pyrmont NSW 2009
e sydney@arcadiala.com.au
t 02 8571 2900

HDR

Architect / Lab Planner
HDR Pty Ltd
Level 24, 25 Martin Place
Sydney, New South Wales 2000
T +61 2 9956 2666
hdrinc.com

DENTON
CORKER
MARSHALL

Architect
Denton Corker Marshall Pty Ltd
Level 19, 55 Collins Street, Melbourne Victoria 3000
T +61 3 9012 3600 F +61 3 9012 3601
dentoncorkermarshall.com

Project Title
SYDNEY BIOMEDICAL ACCELERATOR

Client
 THE UNIVERSITY OF
SYDNEY
The University of Sydney
NSW 2006
T +61 2 9331 2222

Health
NSW
GOVERNMENT
Sydney
Local Health District

Sydney Local Health District
Level 11, King George V Building, Missenden Road
Camperdown NSW 2050
T +61 2 95159600
SLHD-ESU@health.nsw.gov.au

Scale / North Point
1:100 @ A1 0 1 2 3 5M
1:200 @ A3
1:100

Drawing Status
FOR INFORMATION

	Department of Planning, Housing and Infrastructure
Drawn By SE	Checked By MF
Project Number D0353	Drawing Number LA-413
Print File 15/03/2024 1:53:23 PM	Revision D1
Issued under the Environmental Planning and Assessment Act 1979 Approved Application No.: SSD-55388456 Signed: MF Granted on: 19 November 2024 Sheet no: 28 of 39	

ARCADIA

Landscape Architect
Arcadia Pty Ltd
Sydney Office, Suite 70, Jones Bay Wharf, 26-32 Pirrama Road, Pyrmont NSW 2009
e sydney@arcadiala.com.au
t 02 8571 2900

HDR

Architect / Lab Planner
HDR Pty Ltd
Level 24, 25 Martin Place
Sydney, New South Wales 2000
T +61 2 9956 2666
hdrinc.com

DENTON CORKER MARSHALL

Architect
Denton Corker Marshall Pty Ltd
Level 19, 55 Collins Street, Melbourne Victoria 3000
T +61 3 9012 3600 F +61 3 9012 3601
dentoncorkermarshall.com

Project Title
SYDNEY BIOMEDICAL ACCELERATOR

Client
 **THE UNIVERSITY OF SYDNEY**
The University of Sydney
NSW 2006
T +61 2 9331 2222


Sydney Local Health District
Level 11, King George V Building, Missenden Road
Camperdown NSW 2050
T +61 2 9515 9600
SLHD-ESU@health.nsw.gov.au

Scale / North Point
1:100 @ A1 0 1 2 3 5M
1:200 @ A3
1:100

Drawing Status
FOR INFORMATION

Drawing Title
SOFTWORKS PLAN - LEVEL 04

Drawn By SE Checked By MB
Project Number D0353 Drawing Number LA-411 Revision D1
Approved Application No.: SSD-55388456 Signed: MF
Granted on: 19 November 2024 Sheet no: 29 of 39
Project File 15/03/2024 1:52:59 PM Issue Date 02/09/2024

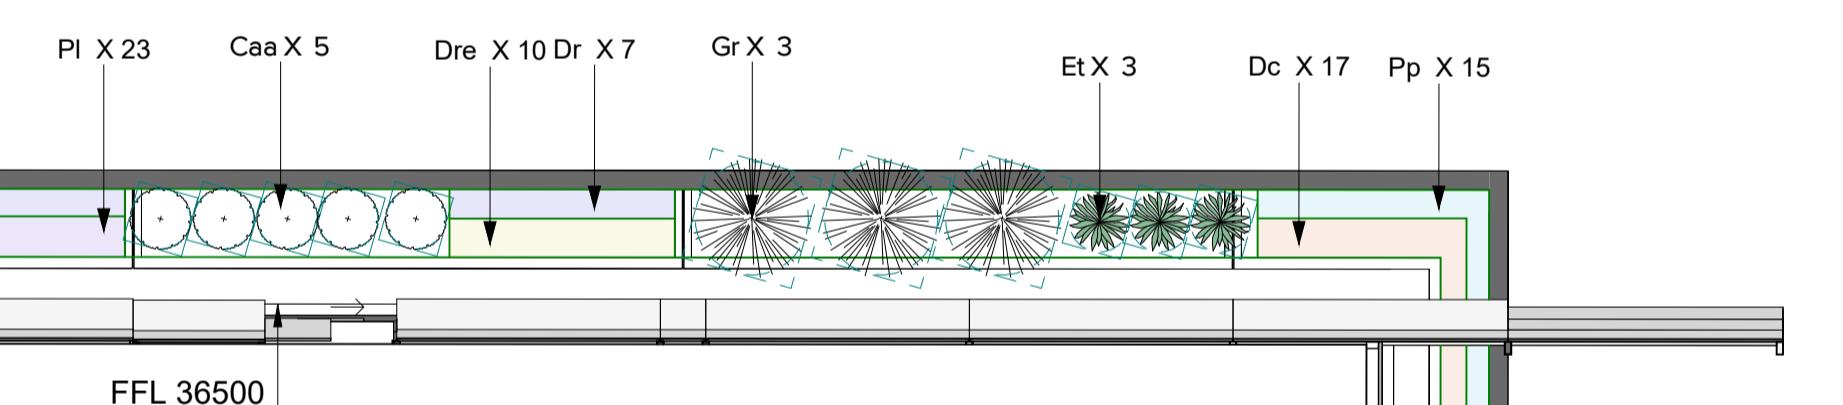


SYDNEY BIOMEDICAL ACCELERATOR
REFER ARCHITECTURAL DRAWINGS

1
1 : 100

LEVEL 4 NORTHERN FAÇADE EAST


 Department of Planning,
Housing and Infrastructure

Issued under the Environmental Planning and Assessment Act 1979
Approved Application No.: SSD-55388456 Signed: MF
Granted on: 19 November 2024 Sheet no: 29 of 39

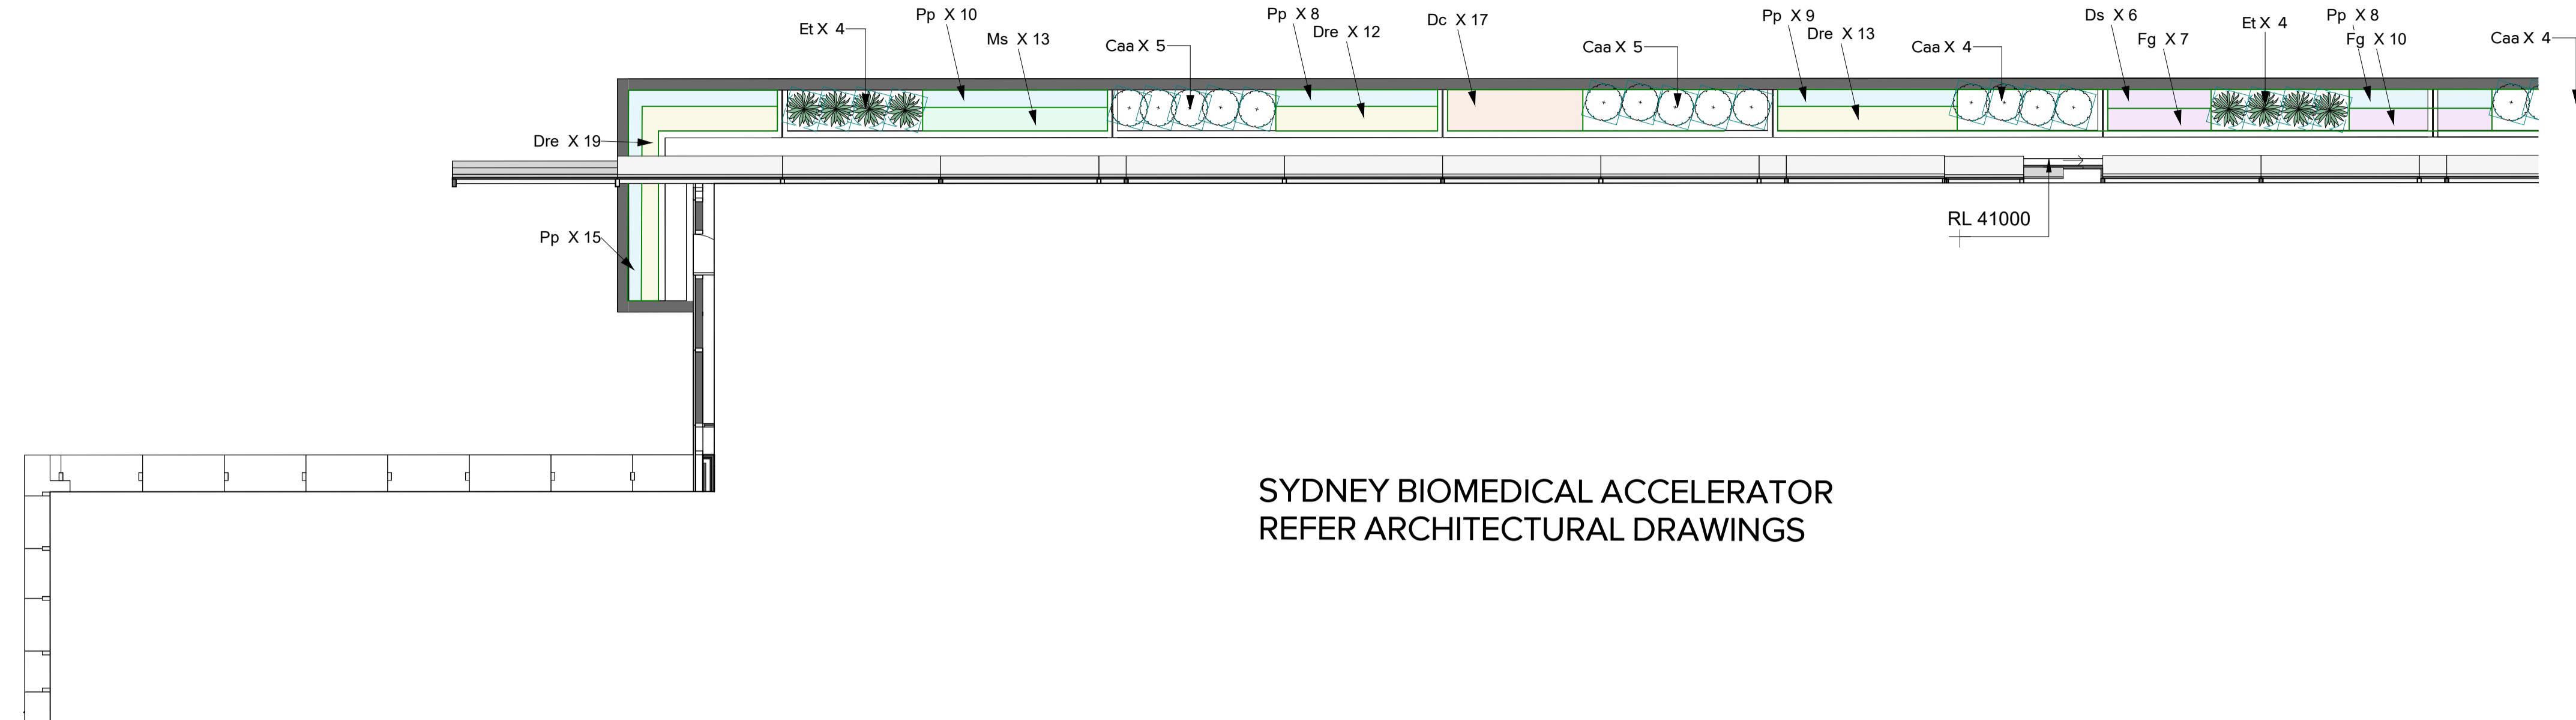

SYDNEY BIOMEDICAL ACCELERATOR
REFER ARCHITECTURAL DRAWINGS

1 LEVEL 5 NORTHERN FACADE WEST
1 : 100

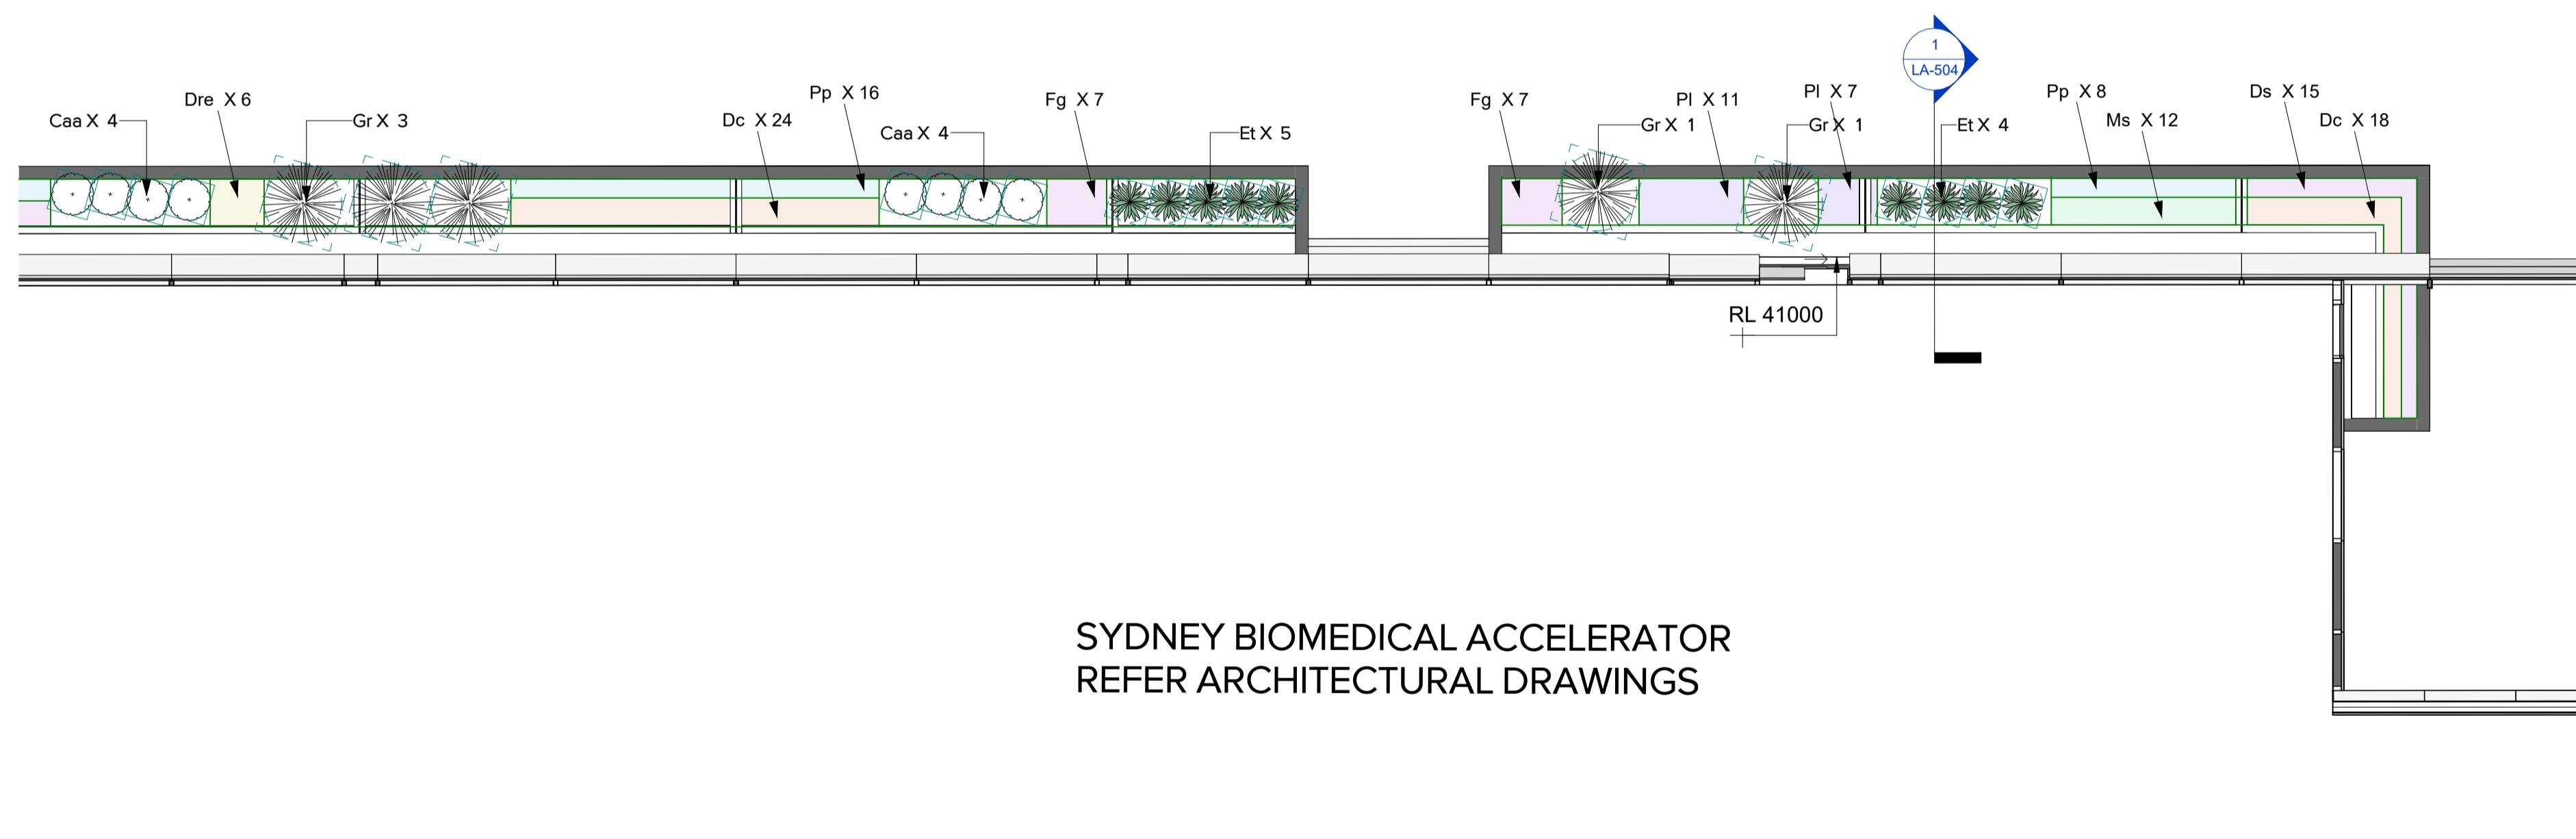

SYDNEY BIOMEDICAL ACCELERATOR
REFER ARCHITECTURAL DRAWINGS

2 LEVEL 5 NORTHERN FACADE EAST
1 : 100

ARCADIA

Landscape Architect
Arcadia Pty Ltd
Sydney Office, Suite 70, Jones Bay Wharf, 26-32
Pirrama Road, Pyrmont NSW 2009
e sydney@arcadiala.com.au
t 02 8571 2900

HDR

Architect / Lab Planner
HDR Pty Ltd
Level 24, 25 Martin Place
Sydney, New South Wales 2000
T +61 2 9956 2666
hdrinc.com

DENTON CORKER MARSHALL

Architect
Denton Corker Marshall Pty Ltd
Level 19, 55 Collins Street, Melbourne Victoria 3000
T +61 3 9012 3600 F +61 3 9012 3601
dentoncorkermarshall.com

Project Title
SYDNEY BIOMEDICAL ACCELERATOR


Client
 THE UNIVERSITY OF
SYDNEY
The University of Sydney
NSW 2006
T +61 2 9331 2222

Health
NSW GOVERNMENT
Sydney Local Health District
Level 11, King George V Building, Missenden Road
Camperdown NSW 2050
T +61 2 95159600
SLHD-ESU@health.nsw.gov.au

Scale / North Point
1:100 @ A1 0 1 2 3 5M
1:200 @ A3
1:100

Drawing Status
FOR INFORMATION


Drawing Title
SOFTWORKS PLAN - LEVEL 05

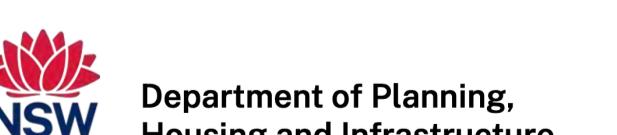


Department of Planning,
Housing and Infrastructure

Issued under the Environmental Planning and Assessment Act 1979
Approved Application No.: SSD-55388456 Signed: MF
Granted on: 19 November 2024 Sheet no: 30 of 39

Drawn By
SE
Checked By
MB
Project Number
D0353
Drawing Number
LA-421
Revision
D1
Project File
Print Date
15/03/2024 1:53:37 PM
Issue Date
02/09/24

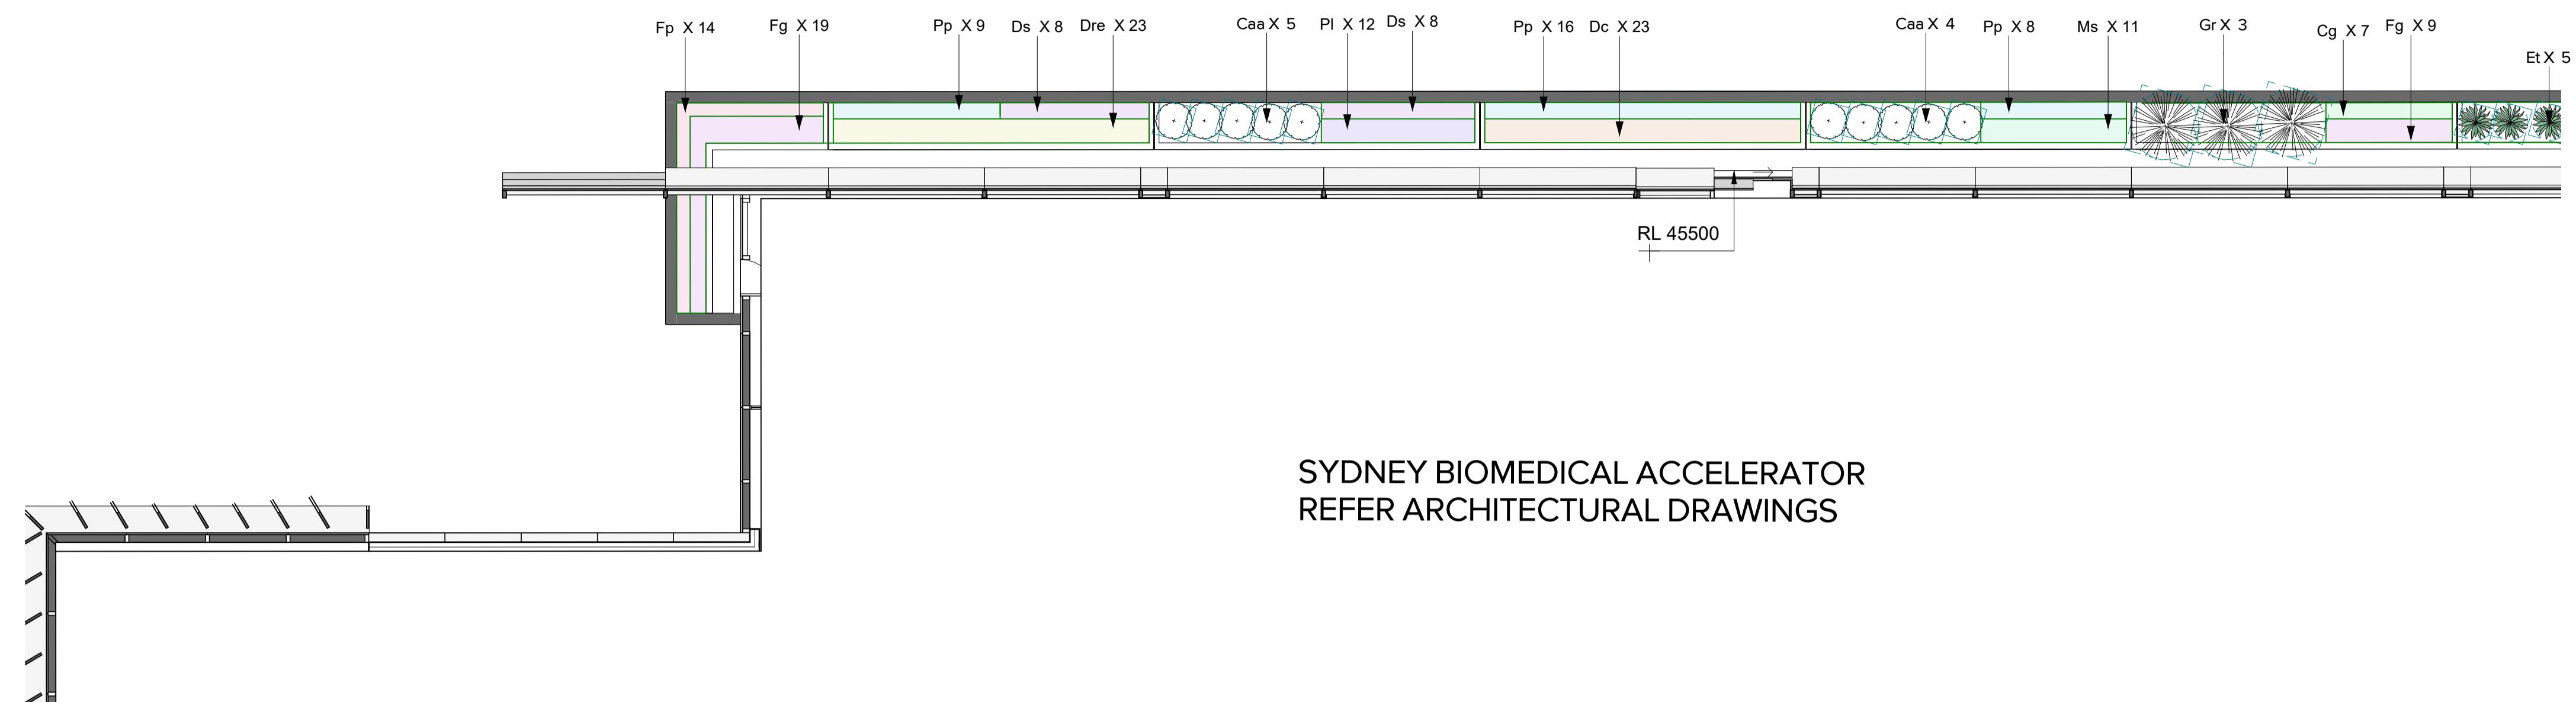

1 LEVEL 6 NORTHERN FACADE WEST
1 : 100

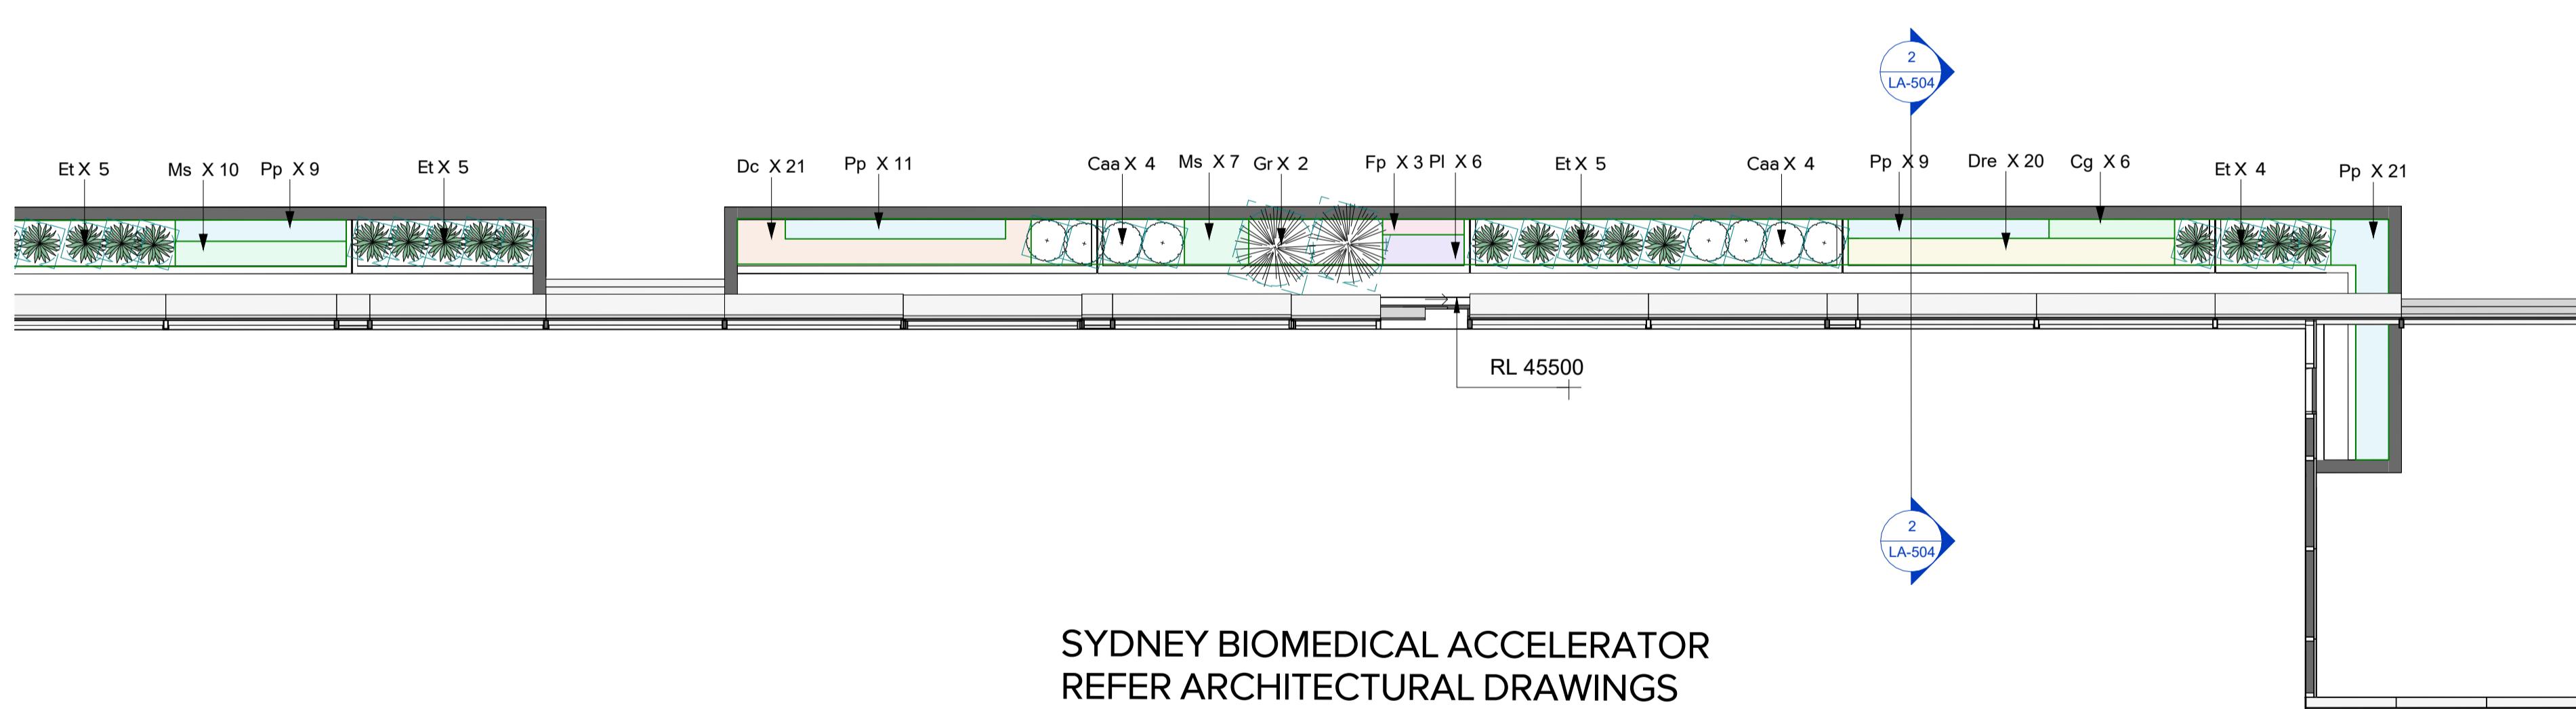

2 LEVEL 6 NORTHERN FACADE EAST
1 : 100



Architect / Lab Planner
HDR Pty Ltd
Level 24, 25 Martin Place
Sydney, New South Wales 2000
T +61 2 9956 2666
hdrinc.com



Architect
Denton Corker Marshall Pty Ltd
Level 19, 55 Collins Street, Melbourne Victoria 3000
T +61 3 9012 3600 F +61 3 9012 3601
dentoncorkermarshall.com


Project Title
SYDNEY BIOMEDICAL ACCELERATOR




The University of Sydney
NSW 2006
T +61 2 9331 2222



Sydney Local Health District
Level 11, King George V Building, Missenden Road
Camperdown NSW 2050
T +61 2 9515 9600
SLHD-ESU@health.nsw.gov.au

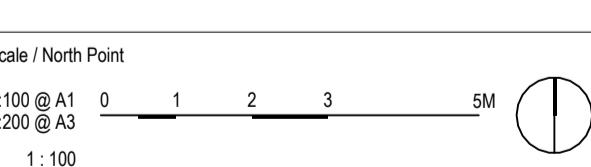

Drawing Status
FOR INFORMATION

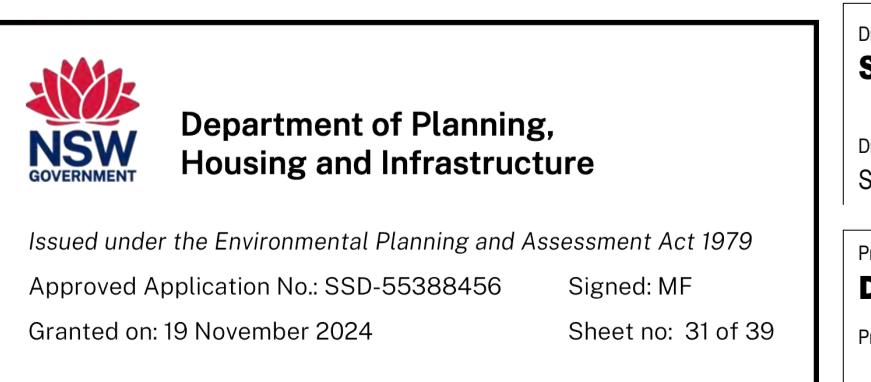


Department of Planning,
Housing and Infrastructure


Issued under the Environmental Planning and Assessment Act 1979
Approved Application No.: SSD-55388456 Signed: MF
Granted on: 19 November 2024 Sheet no: 31 of 39

Drawing Title
SOFTWORKS PLAN - LEVEL 06

Drawn By	Checked By
SE	MB
Project Number	
D0353	LA-431
Drawing Number	
D1	
Print Date	
15/03/2024 1:53:51 PM	
Issue Date	
02/09/24	

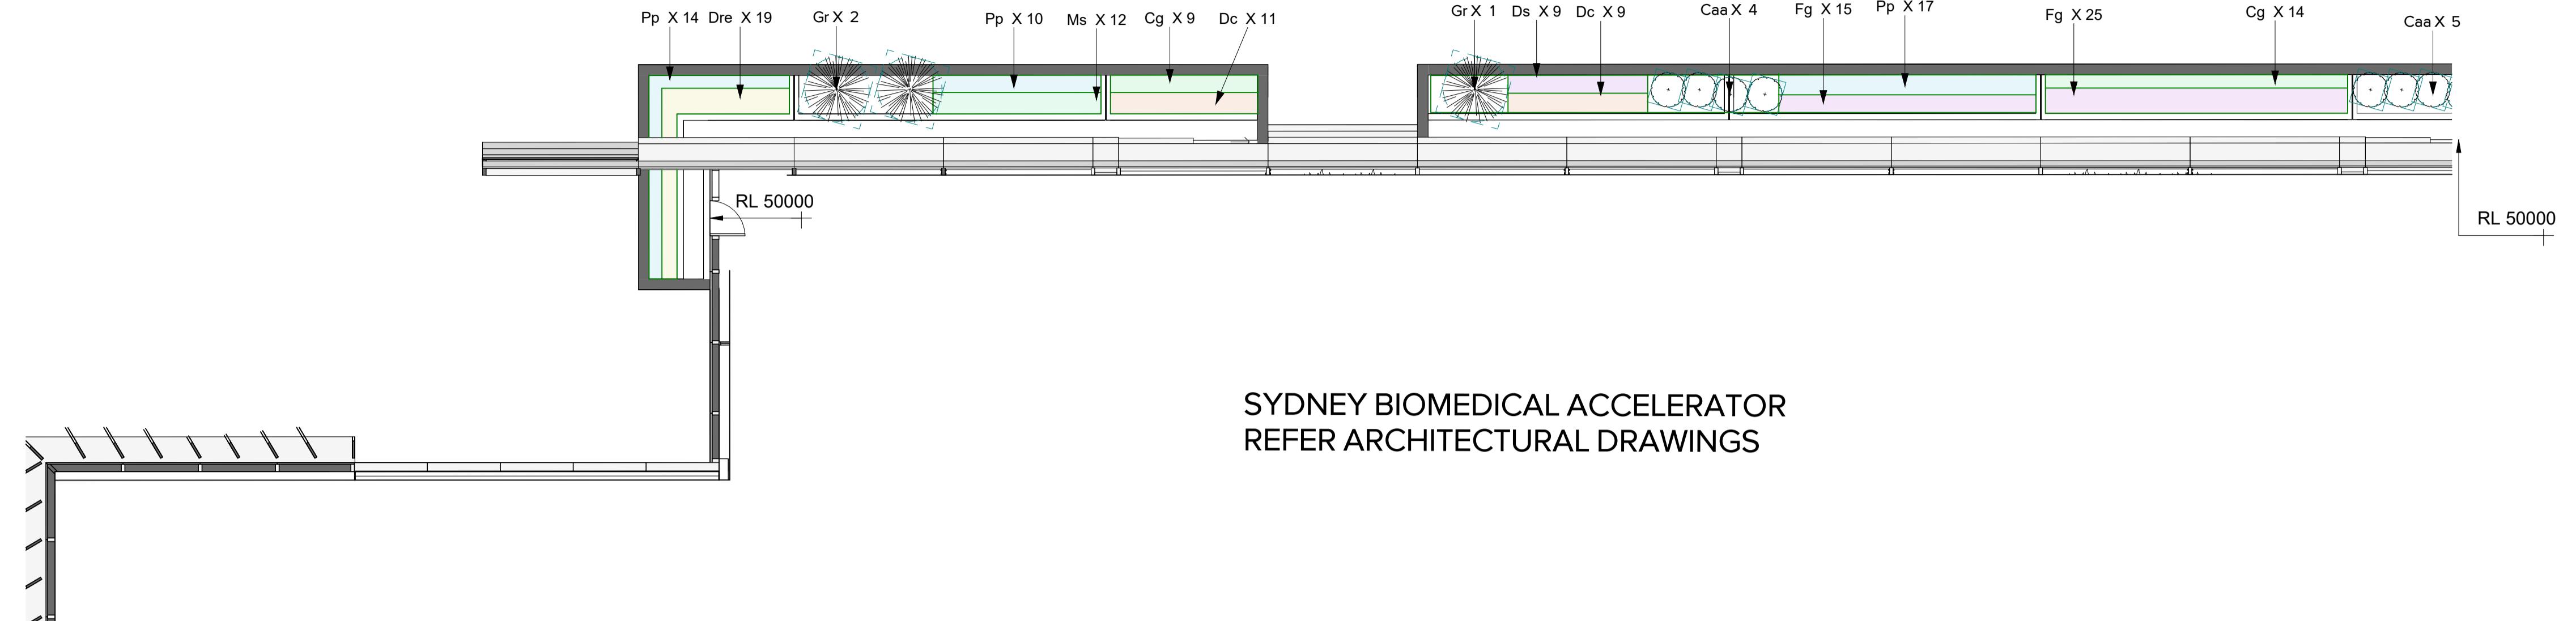

1 LEVEL 7 NORTHERN FACADE WEST
1 : 100

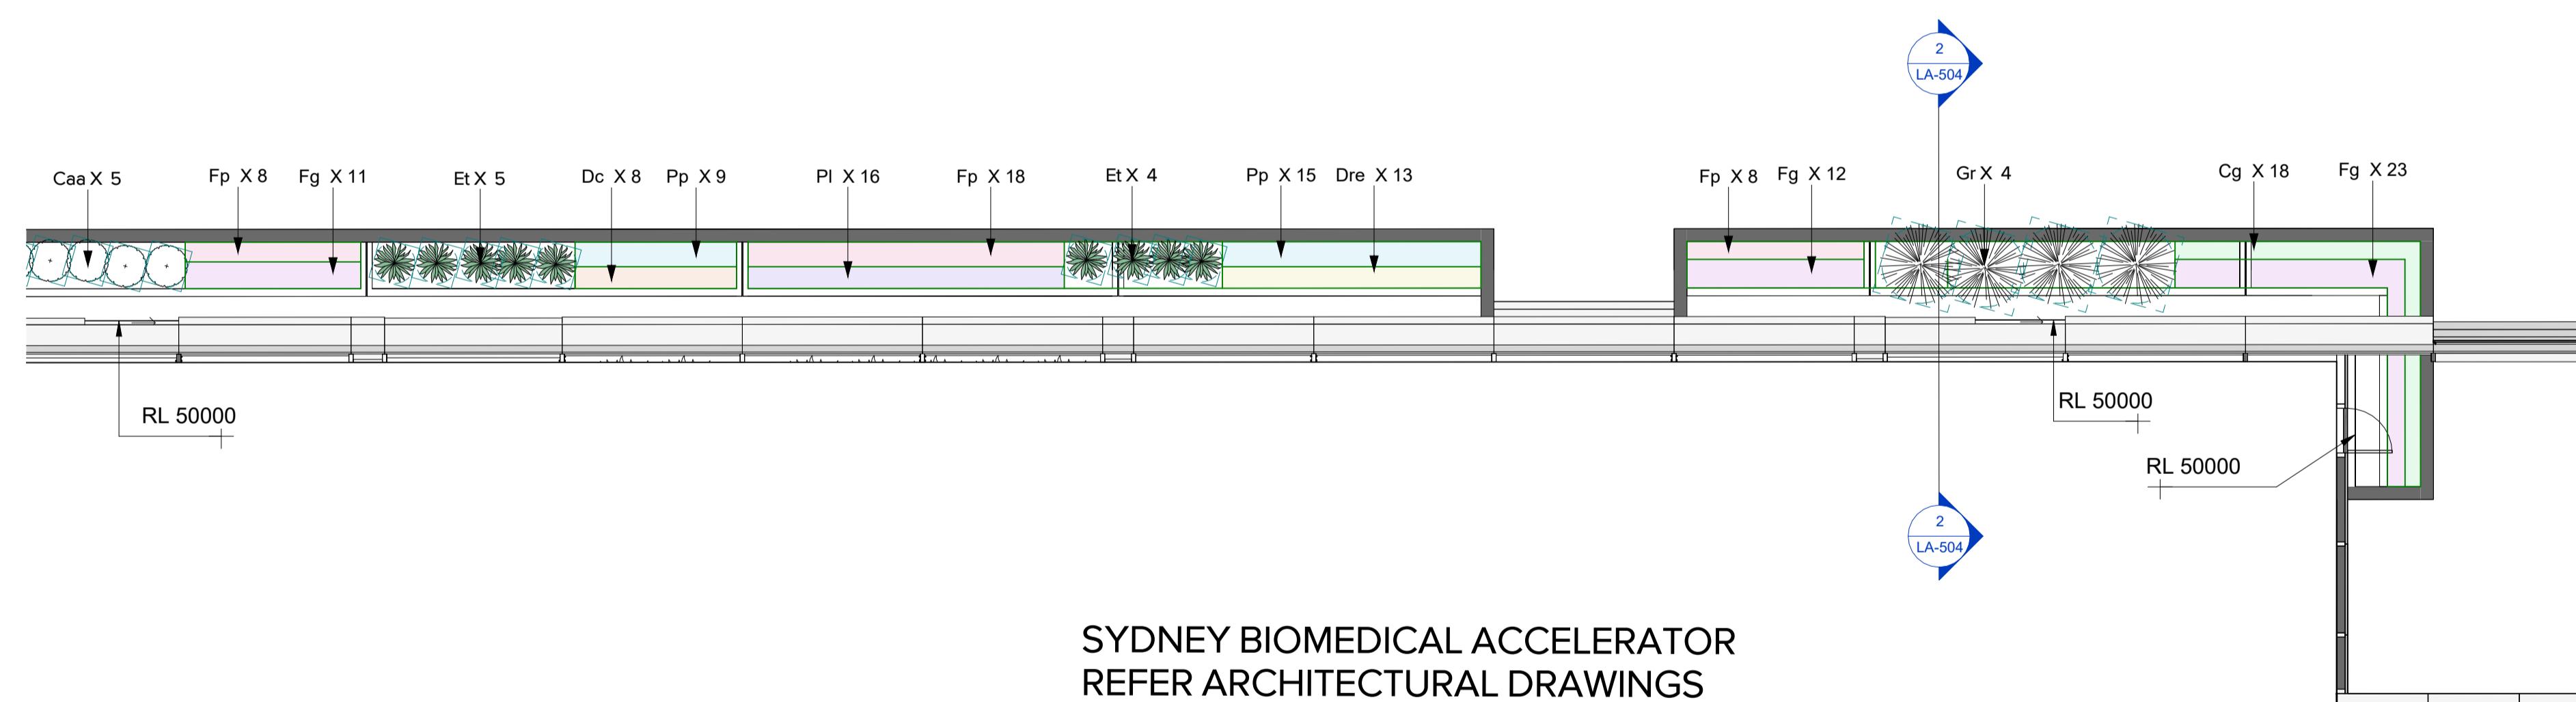

2 LEVEL 7 NORTHERN FACADE EAST
1 : 100

ARCADIA

Landscape Architect
Arcadia Pty Ltd
Sydney Office, Suite 70, Jones Bay Wharf, 26-32
Pirrama Road, Pyrmont NSW 2009
e sydney@arcadiala.com.au
t 02 8571 2900



Architect / Lab Planner
HDR Pty Ltd
Level 24, 25 Martin Place
Sydney, New South Wales 2000
T +61 2 9956 2066
hdrinc.com

DENTON CORKER MARSHALL

Architect
Denton Corker Marshall Pty Ltd
Level 19, 55 Collins Street, Melbourne Victoria 3000
T +61 3 9012 3600 F +61 3 9012 3601
dentoncorkermarshall.com

Project Title
SYDNEY BIOMEDICAL ACCELERATOR

Client

The University of Sydney
NSW 2006
T +61 2 9331 2222

Health
Sydney
Local Health District

Sydney Local Health District
Level 11, King George V Building, Missenden Road
Camperdown NSW 2050
T +61 2 95159600
SLHD-ESU@health.nsw.gov.au

Scale / North Point
1:100 @ A1 0 1 2 3 5M
1:200 @ A3
1:100

Drawing Status
FOR INFORMATION


Drawing Title
SOFTWORKS PLAN - LEVEL 07

Drawn By
SE
Checked By
MB


Project Number
D0353
Drawing Number
LA-441
Revision
D1
Print File
Print Date
15/03/2024 1:54:07 PM
Issue Date
02/09/24

Department of Planning,
Housing and Infrastructure


Issued under the Environmental Planning and Assessment Act 1979
Approved Application No.: SSD-55388456 Signed: MF
Granted on: 19 November 2024 Sheet no: 32 of 39

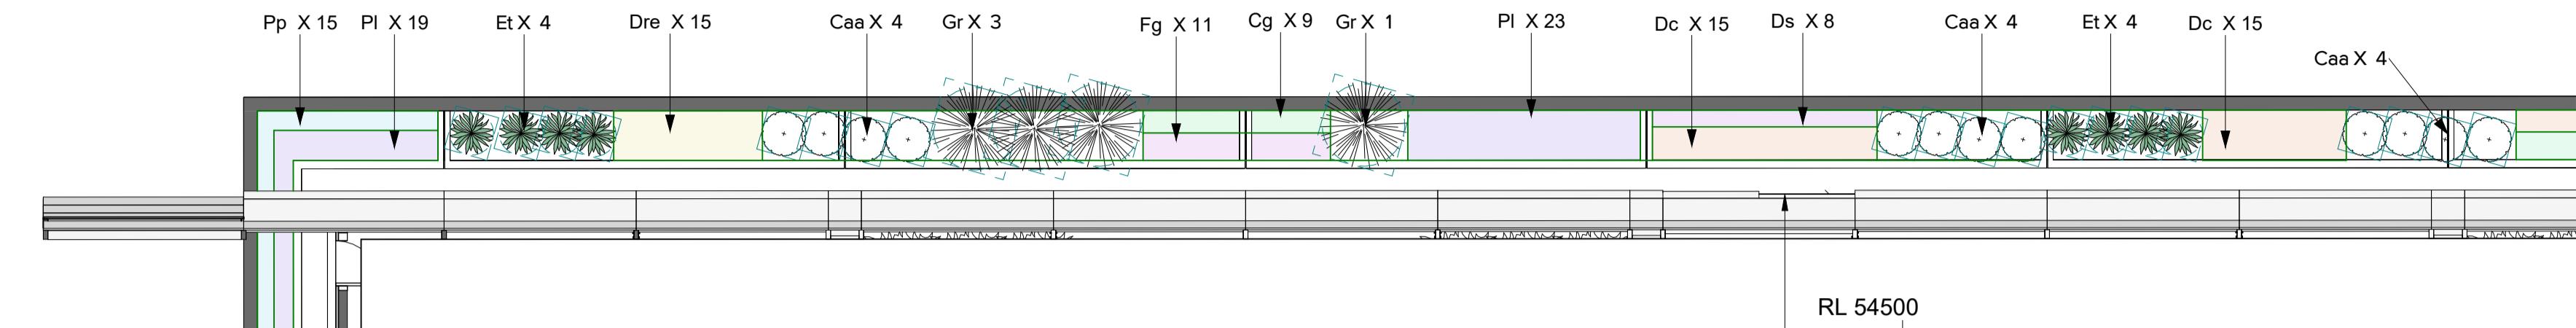

SYDNEY BIOMEDICAL ACCELERATOR
REFER ARCHITECTURAL DRAWINGS

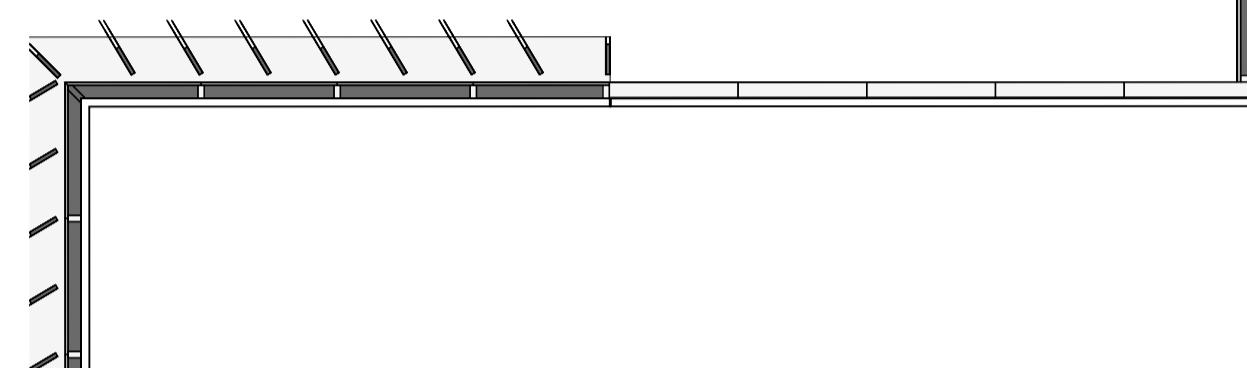

1 LEVEL 8 NORTHERN FACADE WEST
1: 100

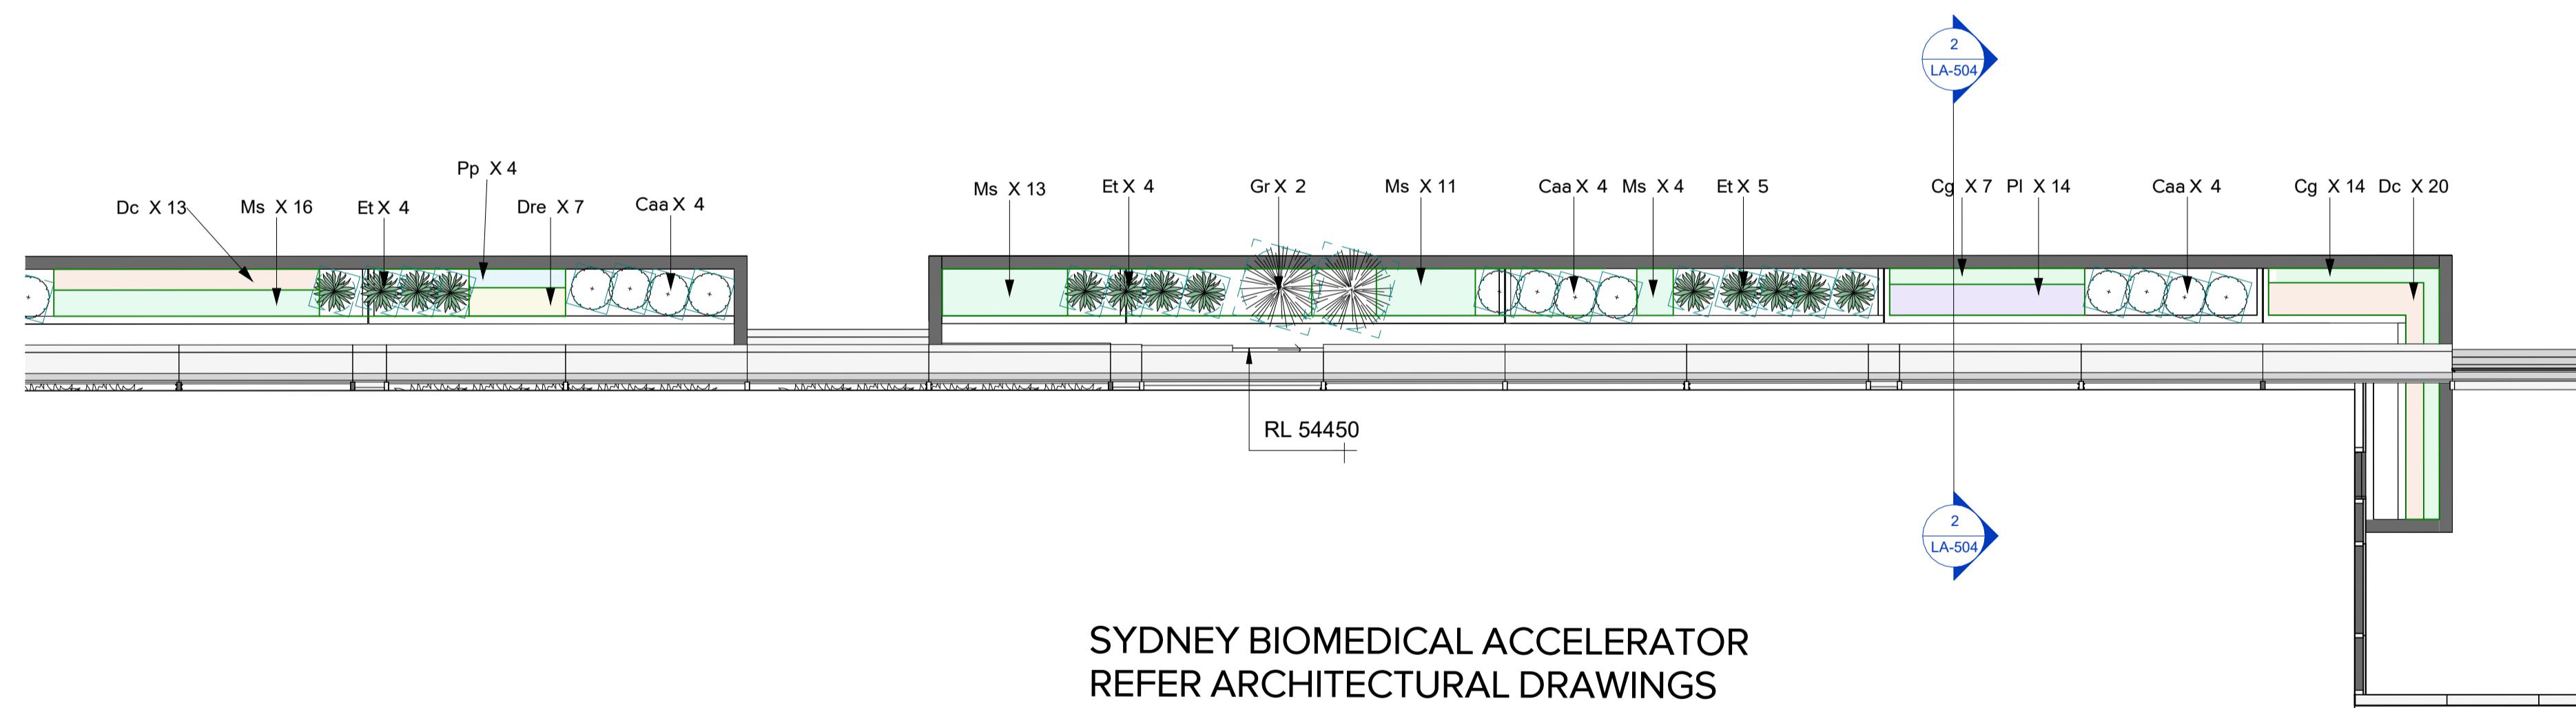

SYDNEY BIOMEDICAL ACCELERATOR
REFER ARCHITECTURAL DRAWINGS

2 LEVEL 8 NORTHERN FACADE EAST
1: 100

ARCADIA

Landscape Architect
Arcadia Pty Ltd
Sydney Office, Suite 70, Jones Bay Wharf, 26-32
Pirrama Road, Pyrmont NSW 2009
e sydney@arcadiala.com.au
t 02 8571 2900



Architect / Lab Planner
HDR Pty Ltd
Level 24, 25 Martin Place
Sydney, New South Wales 2000
T +61 2 9956 2666
hdrinc.com

DENTON
CORKER
MARSHALL

Architect
Denton Corker Marshall Pty Ltd
Level 19, 55 Collins Street, Melbourne Victoria 3000
T +61 3 9012 3600 F +61 3 9012 3601
dentoncorkermarshall.com

Project Title
SYDNEY BIOMEDICAL ACCELERATOR

Client

THE UNIVERSITY OF
SYDNEY
The University of Sydney
NSW 2006
T +61 2 9331 2222

Health
NSW
GOVERNMENT
Sydney Local Health District
Level 11, King George V Building, Missenden Road
Camperdown NSW 2050
T +61 2 95159600
SLHD-ESU@health.nsw.gov.au

Scale / North Point
1:100 @ A1 0 1 2 3 5M
1:200 @ A3
1:100

Drawing Status
FOR INFORMATION

Drawing Title
SOFTWORKS PLAN - LEVEL 08

Drawn By
SE
Checked By
MF

Project Number
D0353
Drawing Number
LA-451
Revision
D1
Print Date
15/03/2024 1:54:30 PM
Issue Date
02/09/2024

Department of Planning,
Housing and Infrastructure

Issued under the Environmental Planning and Assessment Act 1979
Approved Application No: SSD-55388456 Signed: MF
Granted on: 19 November 2024 Sheet no: 33 of 39

ARCADIA

Landscape Architect
Arcadia Pty Ltd
Sydney Office, Suite 70, Jones Bay Wharf, 26-32
Pirrama Road, Pyrmont NSW 2009
e: sydney@arcadiala.com.au
t: 02 8571 2900

HDR

Architect / Lab Planner
HDR Pty Ltd
Level 24, 25 Martin Place
Sydney, New South Wales 2000
T: +61 2 9956 2066
hdrinc.com

DENTON CORKER MARSHALL

Architect
Denton Corker Marshall Pty Ltd
Level 19, 55 Collins Street, Melbourne Victoria 3000
T: +61 3 9012 3600 F: +61 3 9012 3601
dentoncorkermarshall.com

Project Title
SYDNEY BIOMEDICAL ACCELERATOR

Client
 THE UNIVERSITY OF SYDNEY
The University of Sydney
NSW 2006
T: +61 2 9331 2222

Sydney Local Health District
Level 11, King George V Building, Missenden Road
Camperdown NSW 2050
T: +61 2 9515 6000
SLHD-ESU@health.nsw.gov.au


Scale / North Point
1:50 @ A1 0 0.5 1 1.5 2.5M
1:100 @ A3

Drawing Status
FOR INFORMATION


Drawing Title
LANDSCAPE SECTIONS

Drawn By
Drawn By
SE
MB

Project Number
D0353 Drawing Number
LA-501 Revision
D1
Project File
Print Date
15/03/2024 1:54:36 PM
Issue Date
02/09/24

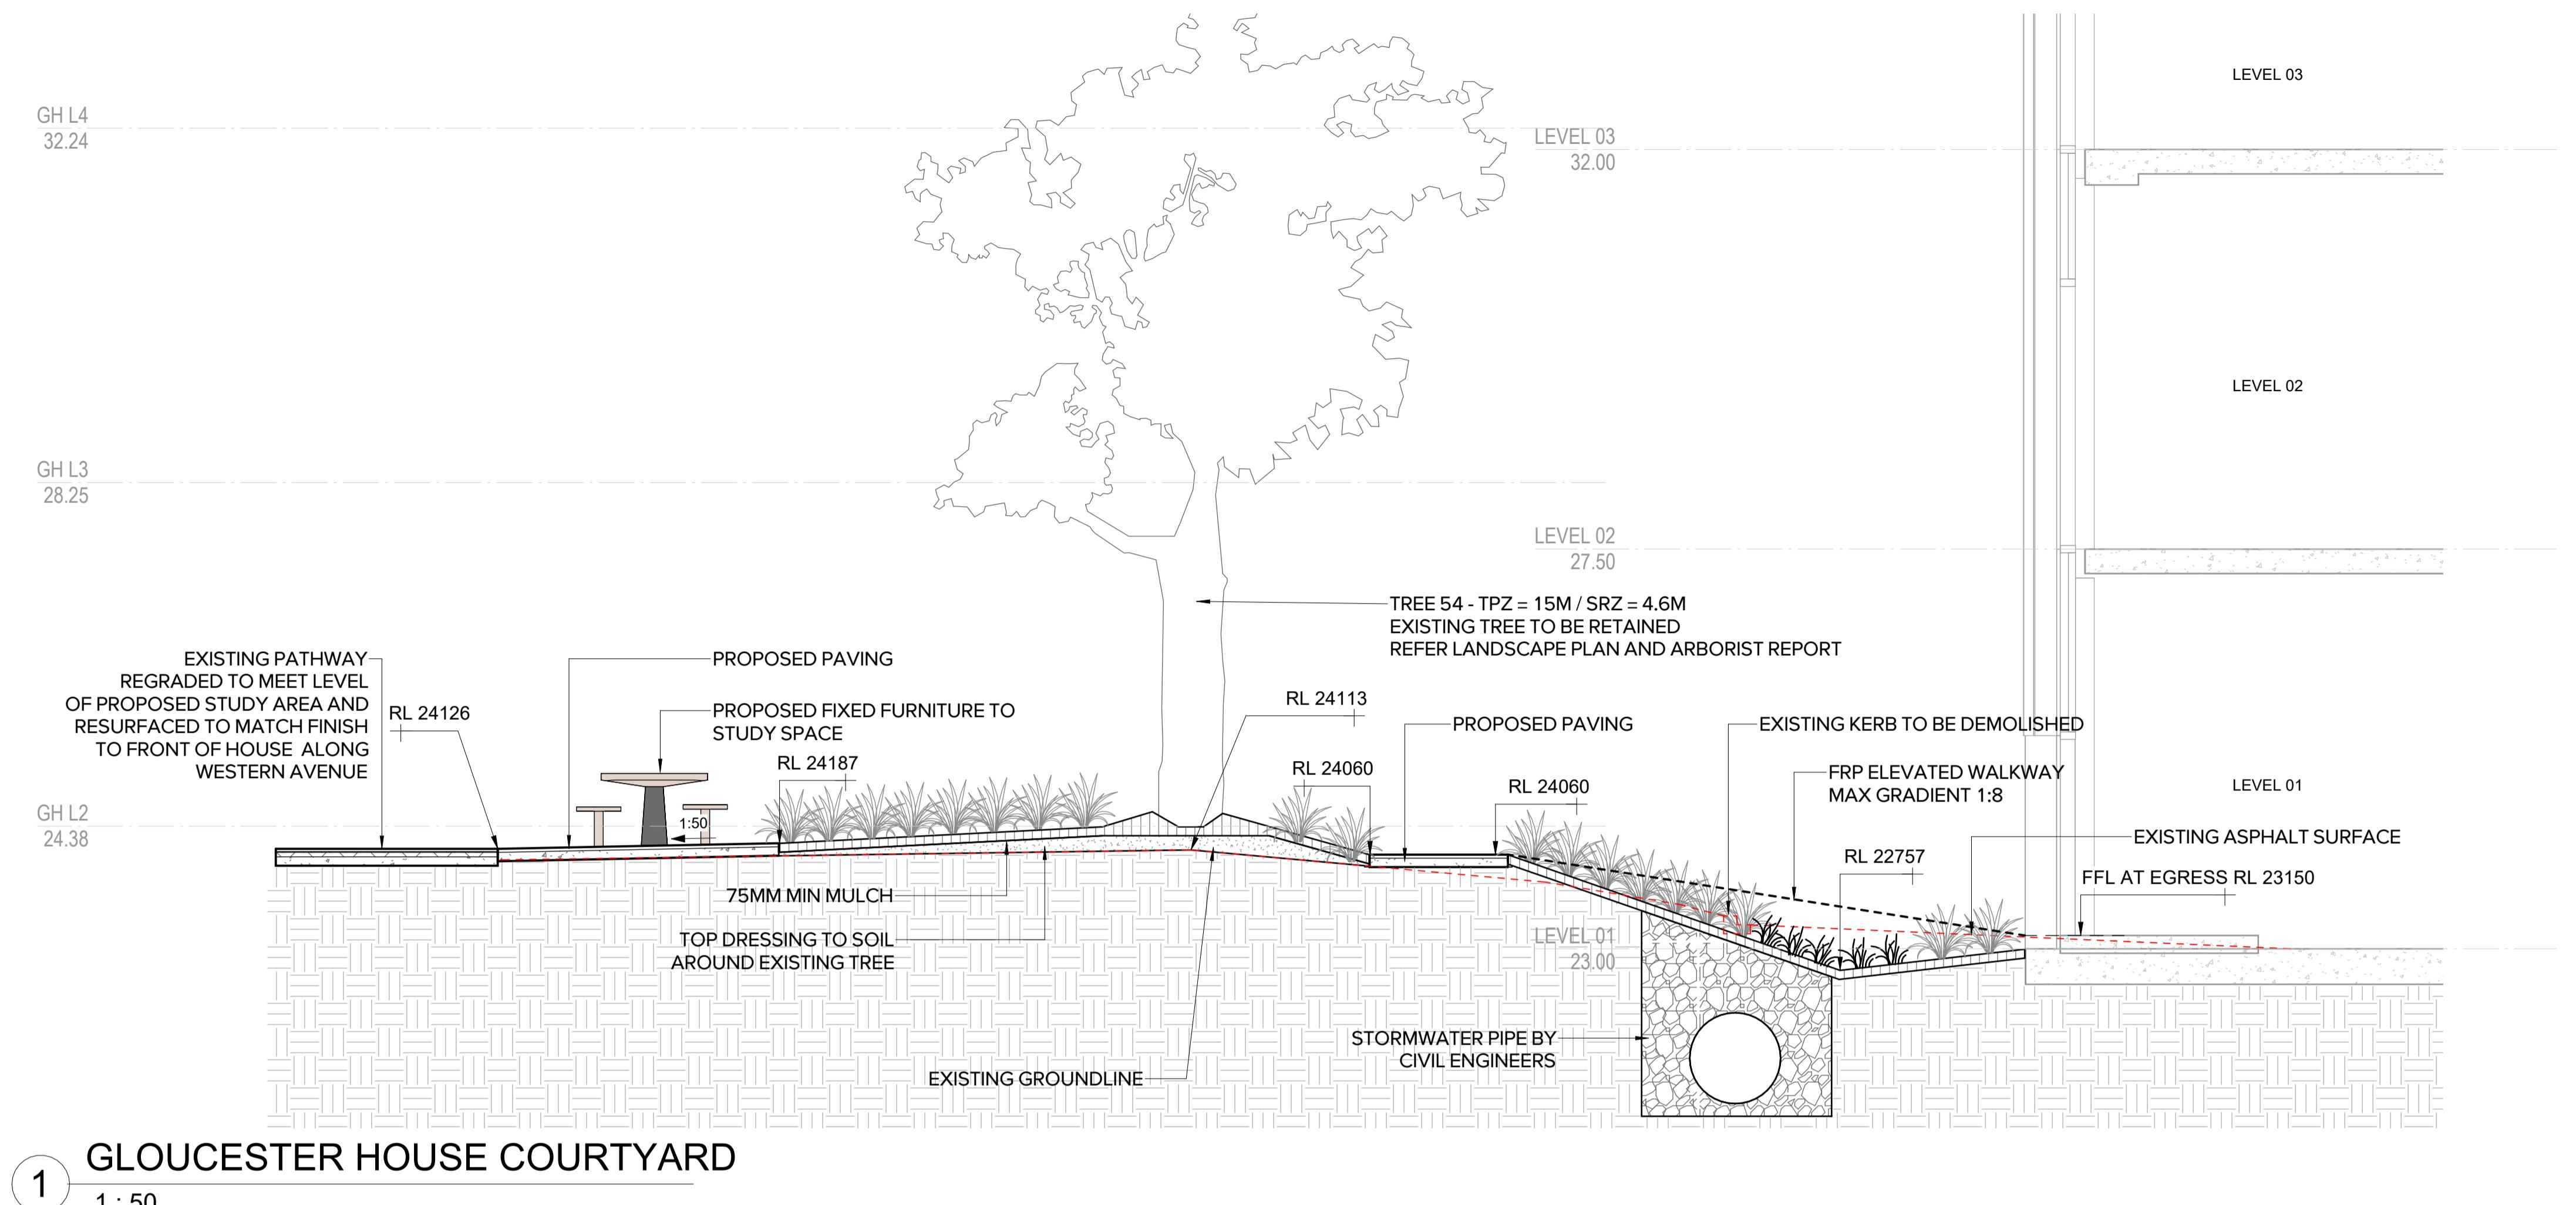


1 GLOUCESTER HOUSE COURTYARD

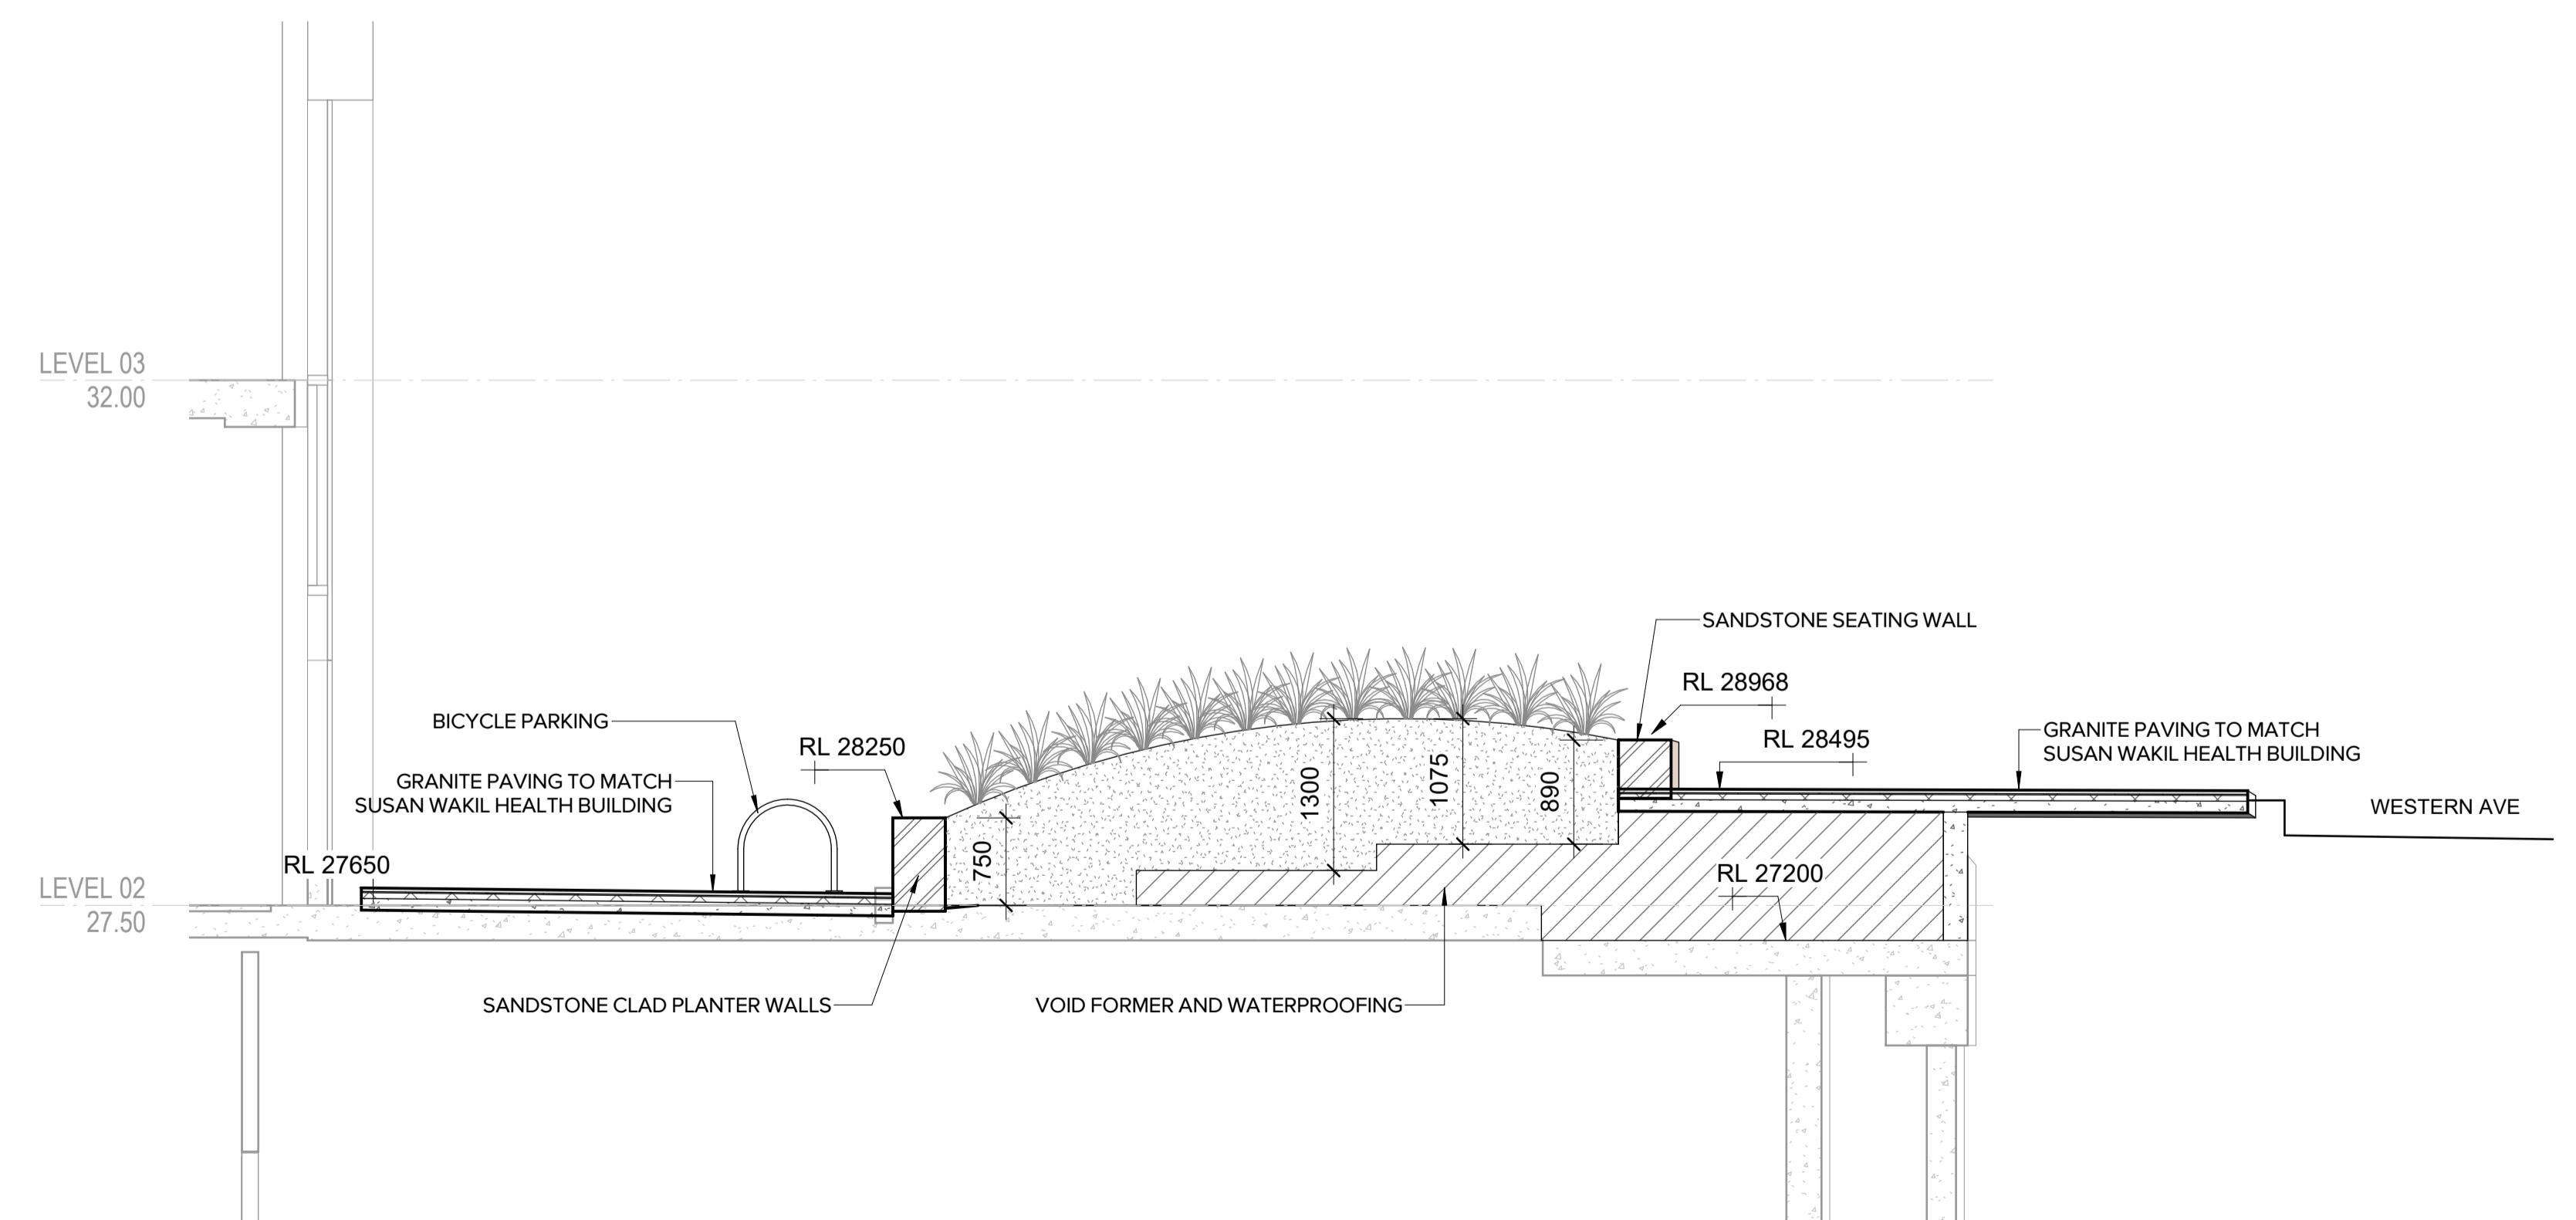

2 WESTERN AVENUE INTERFACE

 Department of Planning,
Housing and Infrastructure
Issued under the Environmental Planning and Assessment Act 1979
Approved Application No. SSD-55388456 Signed: MF
Granted on: 19 November 2024 Sheet no: 34 of 39

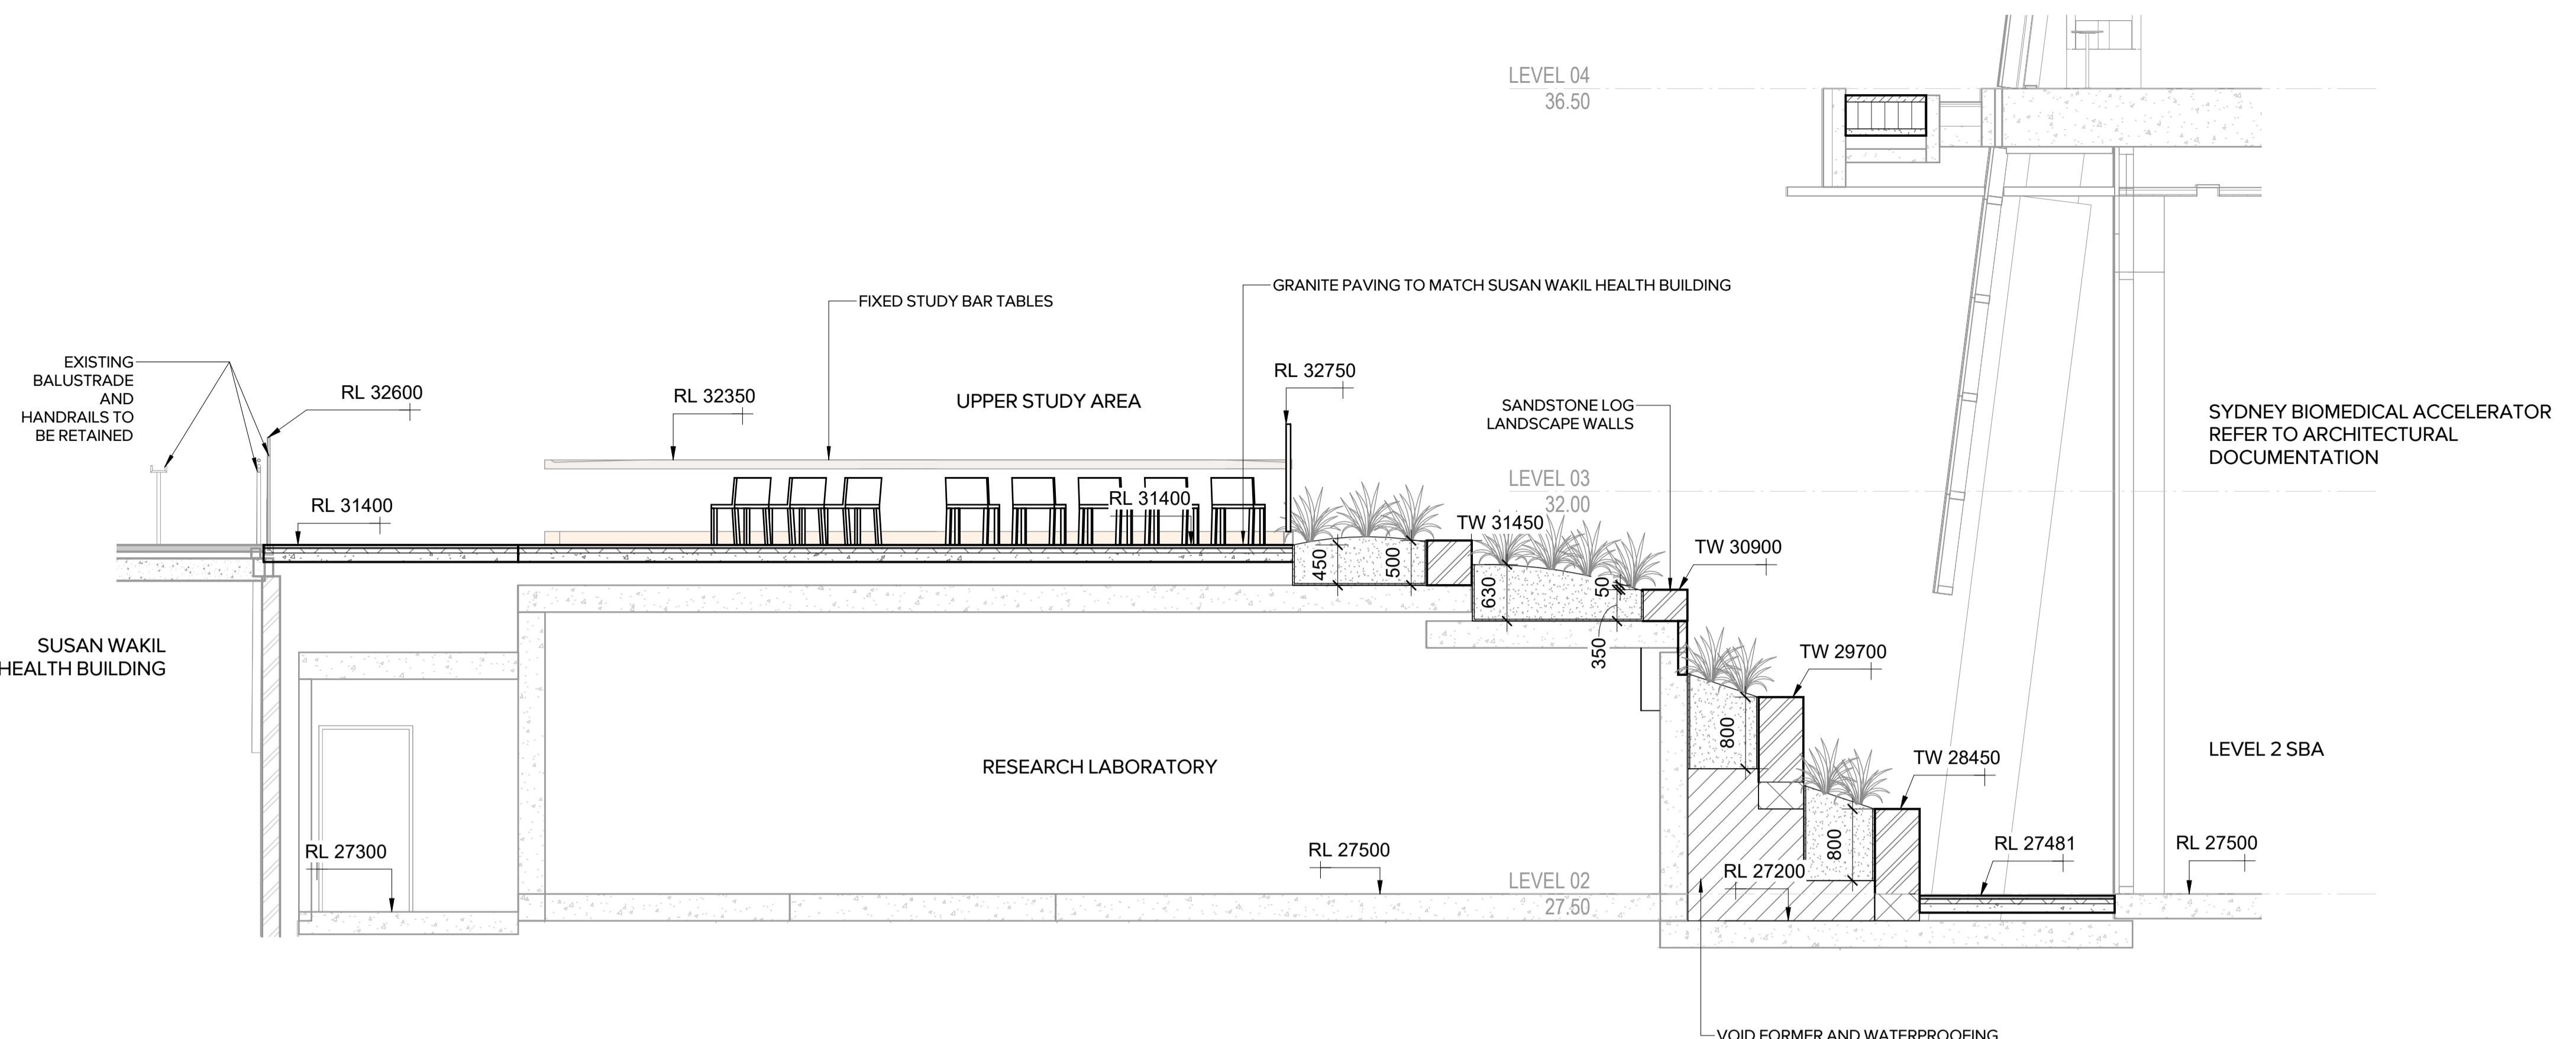

1 THE HILL - NORTH TO SOUTH


1 : 50

ARCADIA

Landscape Architect
Arcadia Pty Ltd
Sydney Office, Suite 70, Jones Bay Wharf, 26-32
Pirrama Road, Pyrmont NSW 2009
e sydney@arcadiala.com.au
t 02 8571 2900



Architect / Lab Planner
HDR Pty Ltd
Level 24, 25 Martin Place
Sydney, New South Wales 2000
T +61 2 9956 2666
hdriinc.com

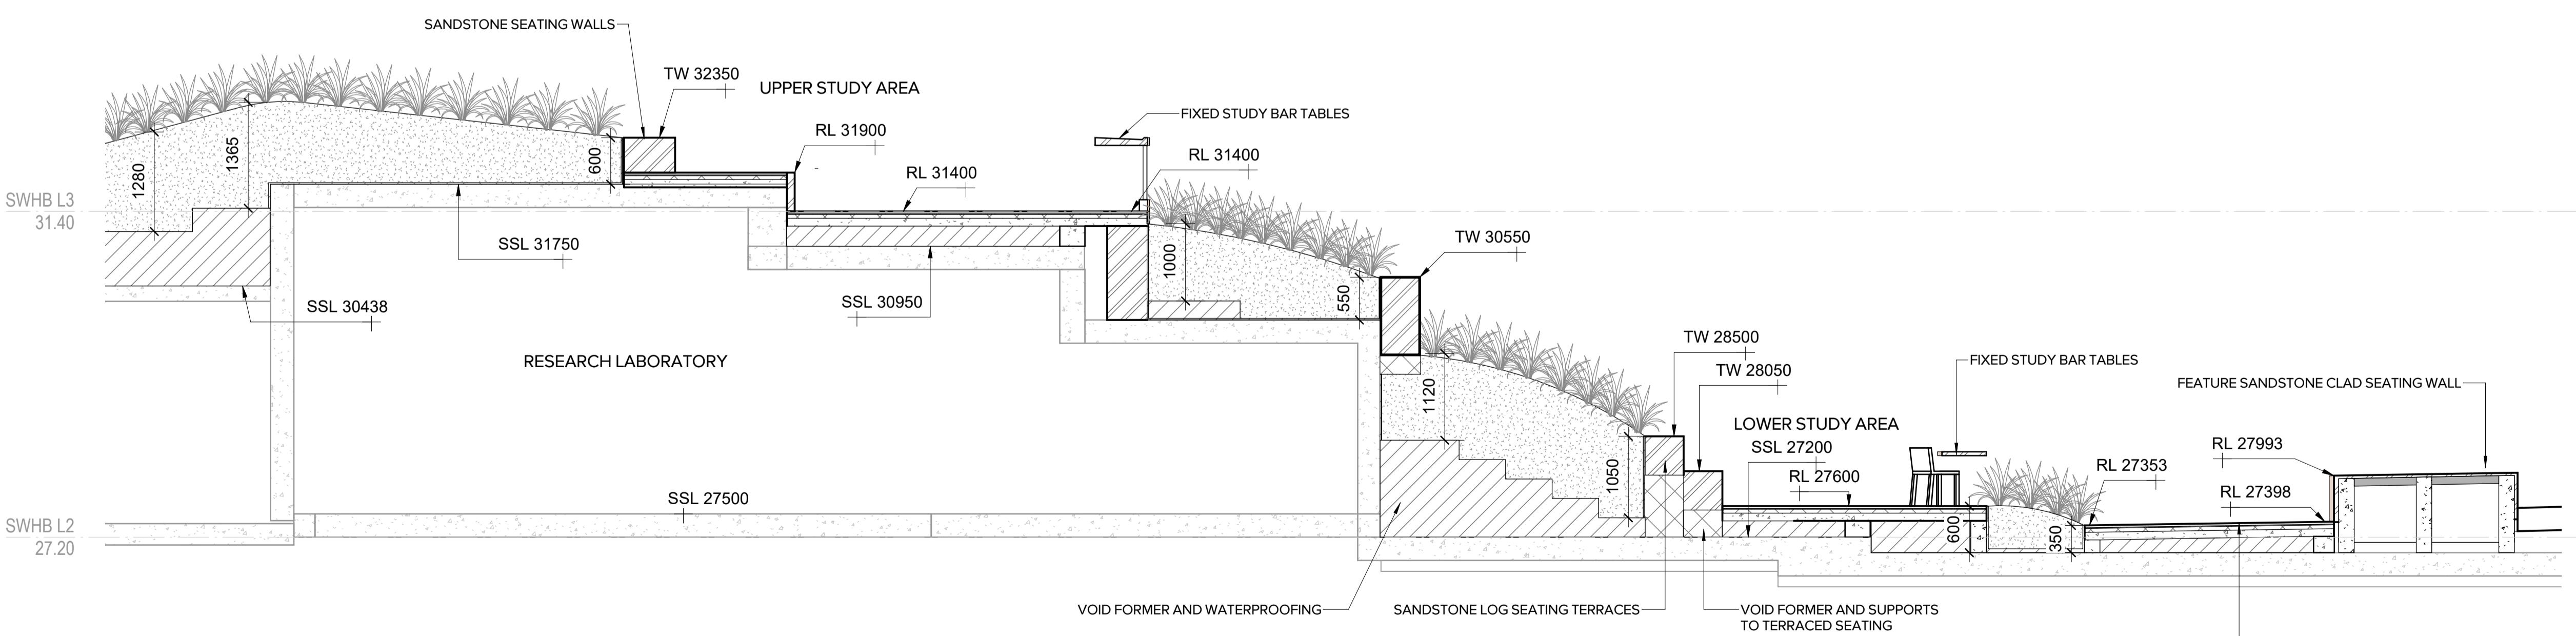

2 THE HILL - EAST TO WEST

1 : 50

DENTON CORKER MARSHALL

Architect
Denton Corker Marshall Pty Ltd
Level 19, 55 Collins Street, Melbourne Victoria 3000
T +61 3 9012 3600 F +61 3 9012 3601
dentoncorkermarshall.com

Project Title
SYDNEY BIOMEDICAL ACCELERATOR

Client
 THE UNIVERSITY OF SYDNEY
The University of Sydney
NSW 2006
T +61 2 9331 2222

Health
Sydney Local Health District


Sydney Local Health District
Level 11, King George V Building, Missenden Road
Camperdown NSW 2050
T +61 2 9515 6000
SLHD-ESU@health.nsw.gov.au

Scale / North Point
1:50 @ A1 0 0.5 1 1.5 2.5M
1:50

Drawing Status
FOR INFORMATION


Drawing Title
LANDSCAPE SECTIONS

Drawn By
SE
Checked By
MB

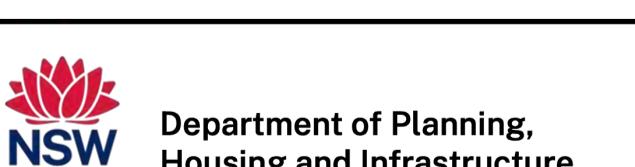

Issued under the Environmental Planning and Assessment Act 1979
Approved Application No: SSD-55388456 Signed: MF
Granted on: 19 November 2024 Sheet no: 35 of 39


Project Number
D0353 Drawing Number
LA-502 Revision
D1
Project File
Print Date
15/03/2024 1:54:42 PM Issue Date
02/09/24

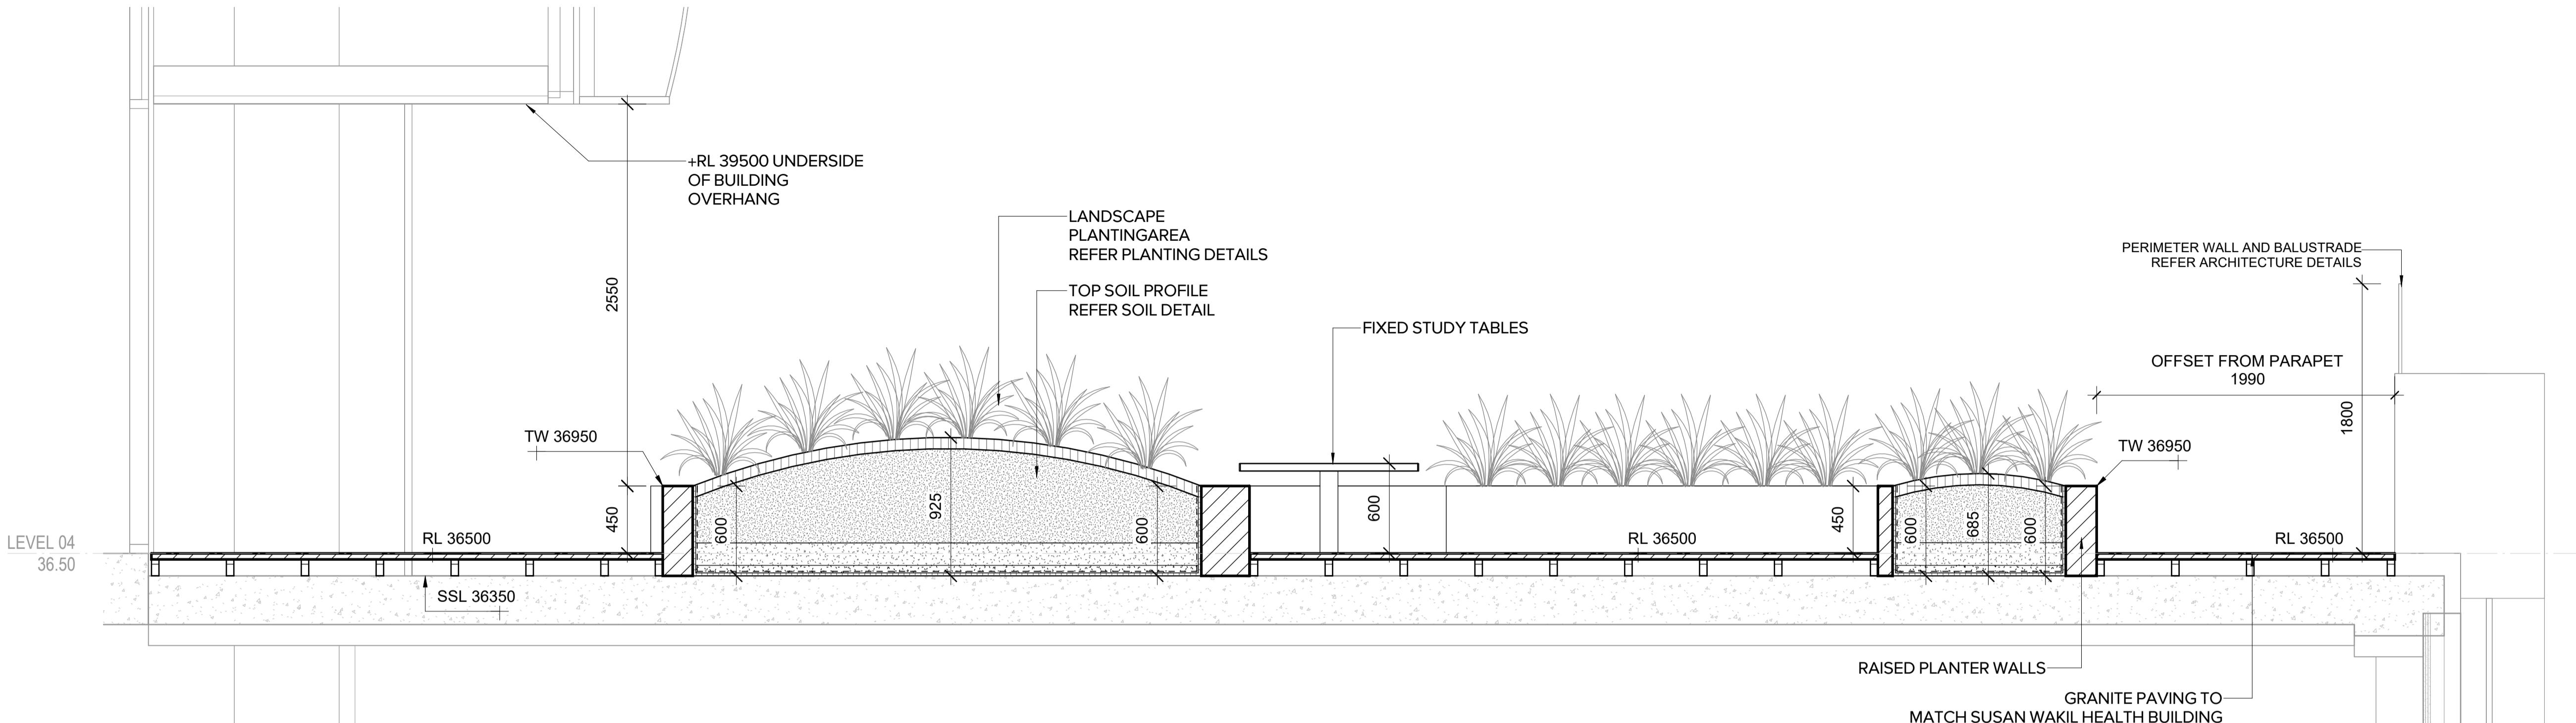

3 LEVEL 4 SECTION 03
1 : 25

ARCADIA
Landscape Architect
Arcadia Pty Ltd
Sydney Office, Suite 70, Jones Bay Wharf, 26-32
Pirrama Road, Pyrmont NSW 2009
e sydney@arcadiala.com.au
t 02 8571 2900

HDR
Architect / Lab Planner
HDR Pty Ltd
Level 24, 25 Martin Place
Sydney, New South Wales 2000
T +61 2 9956 2666
hdcinc.com

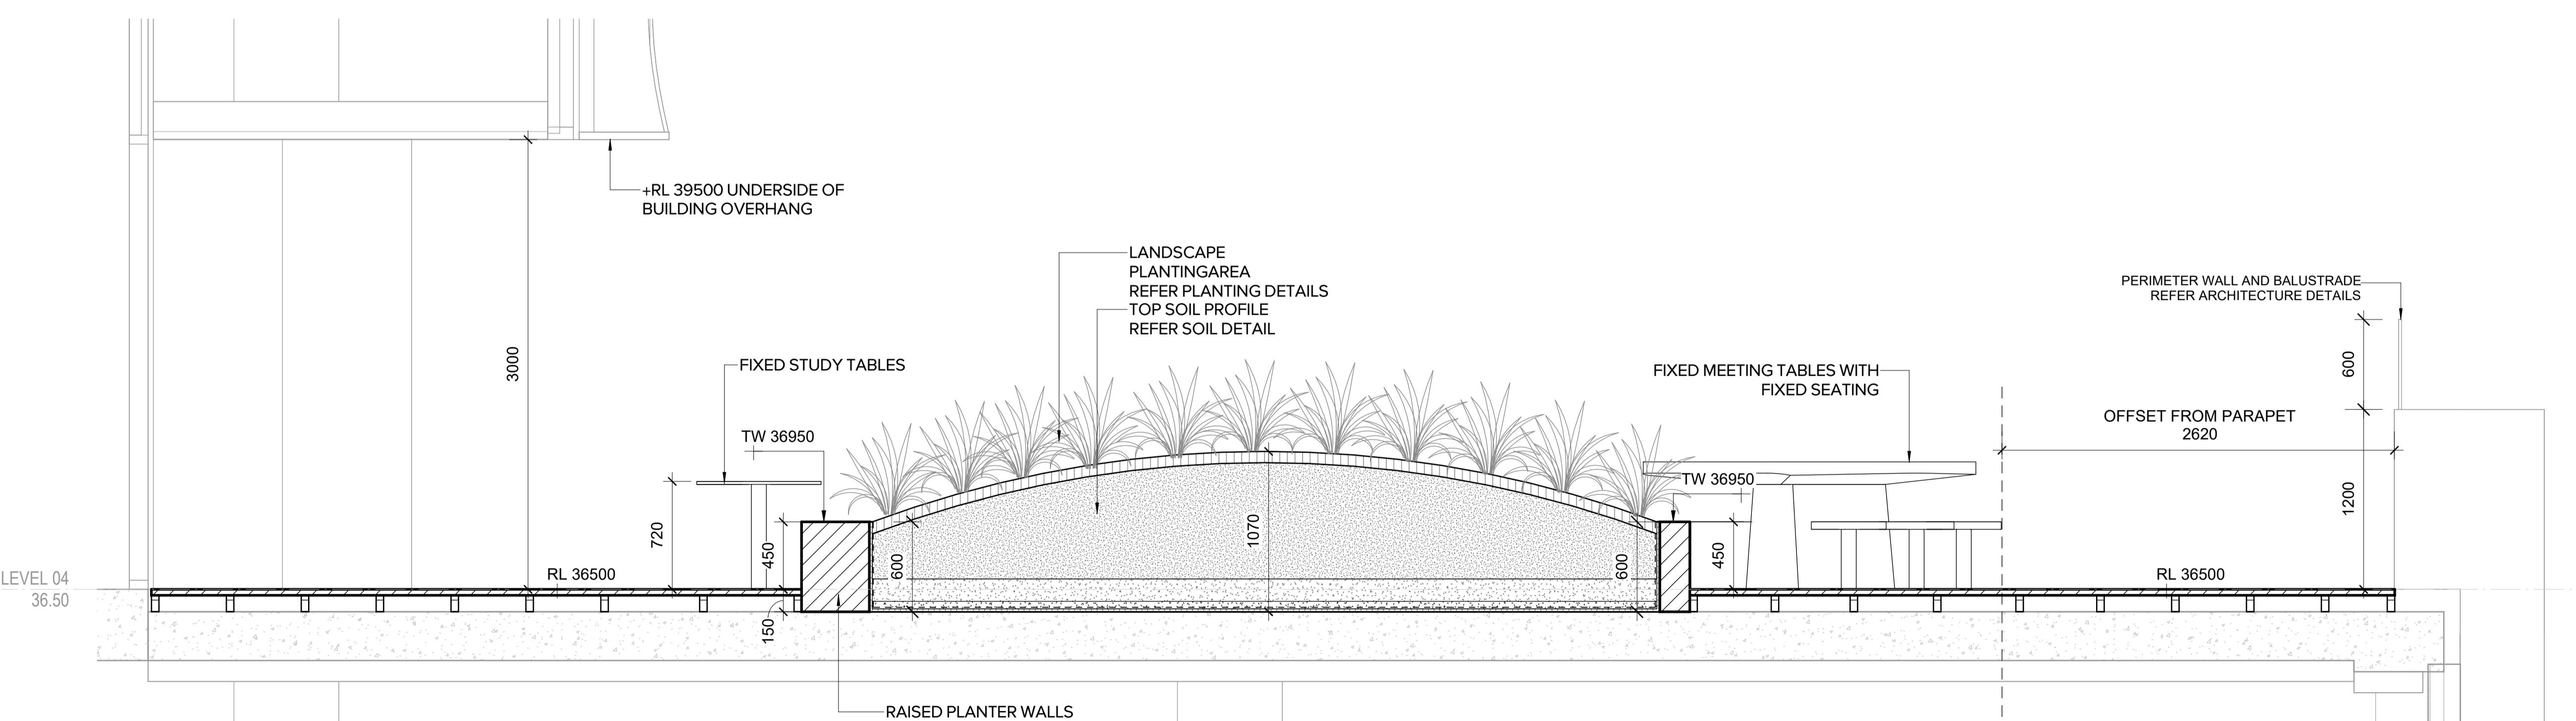

4 LEVEL 4 SECTION 04
1 : 25

DENTON CORKER MARSHALL

Architect
Denton Corker Marshall Pty Ltd
Level 19, 55 Collins Street, Melbourne Victoria 3000
T +61 3 9012 3600 F +61 3 9012 3601
dentoncorkermarshall.com

SYDNEY BIOMEDICAL ACCELERATOR

Client
 THE UNIVERSITY OF SYDNEY

The University of Sydney
NSW 2006
T +61 2 9331 2222

 **Health**
Sydney Local Health District

Sydney Local Health District
Level 11, King George V Building, Missenden Road
Camperdown NSW 2050
T +61 2 9515 6000
SLHD-ESU@health.nsw.gov.au

Scale / North Point
1.25 @ A1 0 0.25 0.5 0.75 1.25M
1 : 25


Drawing Status
FOR INFORMATION

Drawing Title
LANDSCAPE SECTIONS

Drawn By SE Checked By MB


Project Number **D0353** Drawing Number **LA-503** Revision **D1**
Project File 15/03/2024 1:54:48 PM Issue Date 02/09/2024

 **Department of Planning,
Housing and Infrastructure**
Issued under the Environmental Planning and Assessment Act 1979
Approved Application No.: SSD-55388456 Signed: MF
Granted on: 19 November 2024 Sheet no: 36 of 39

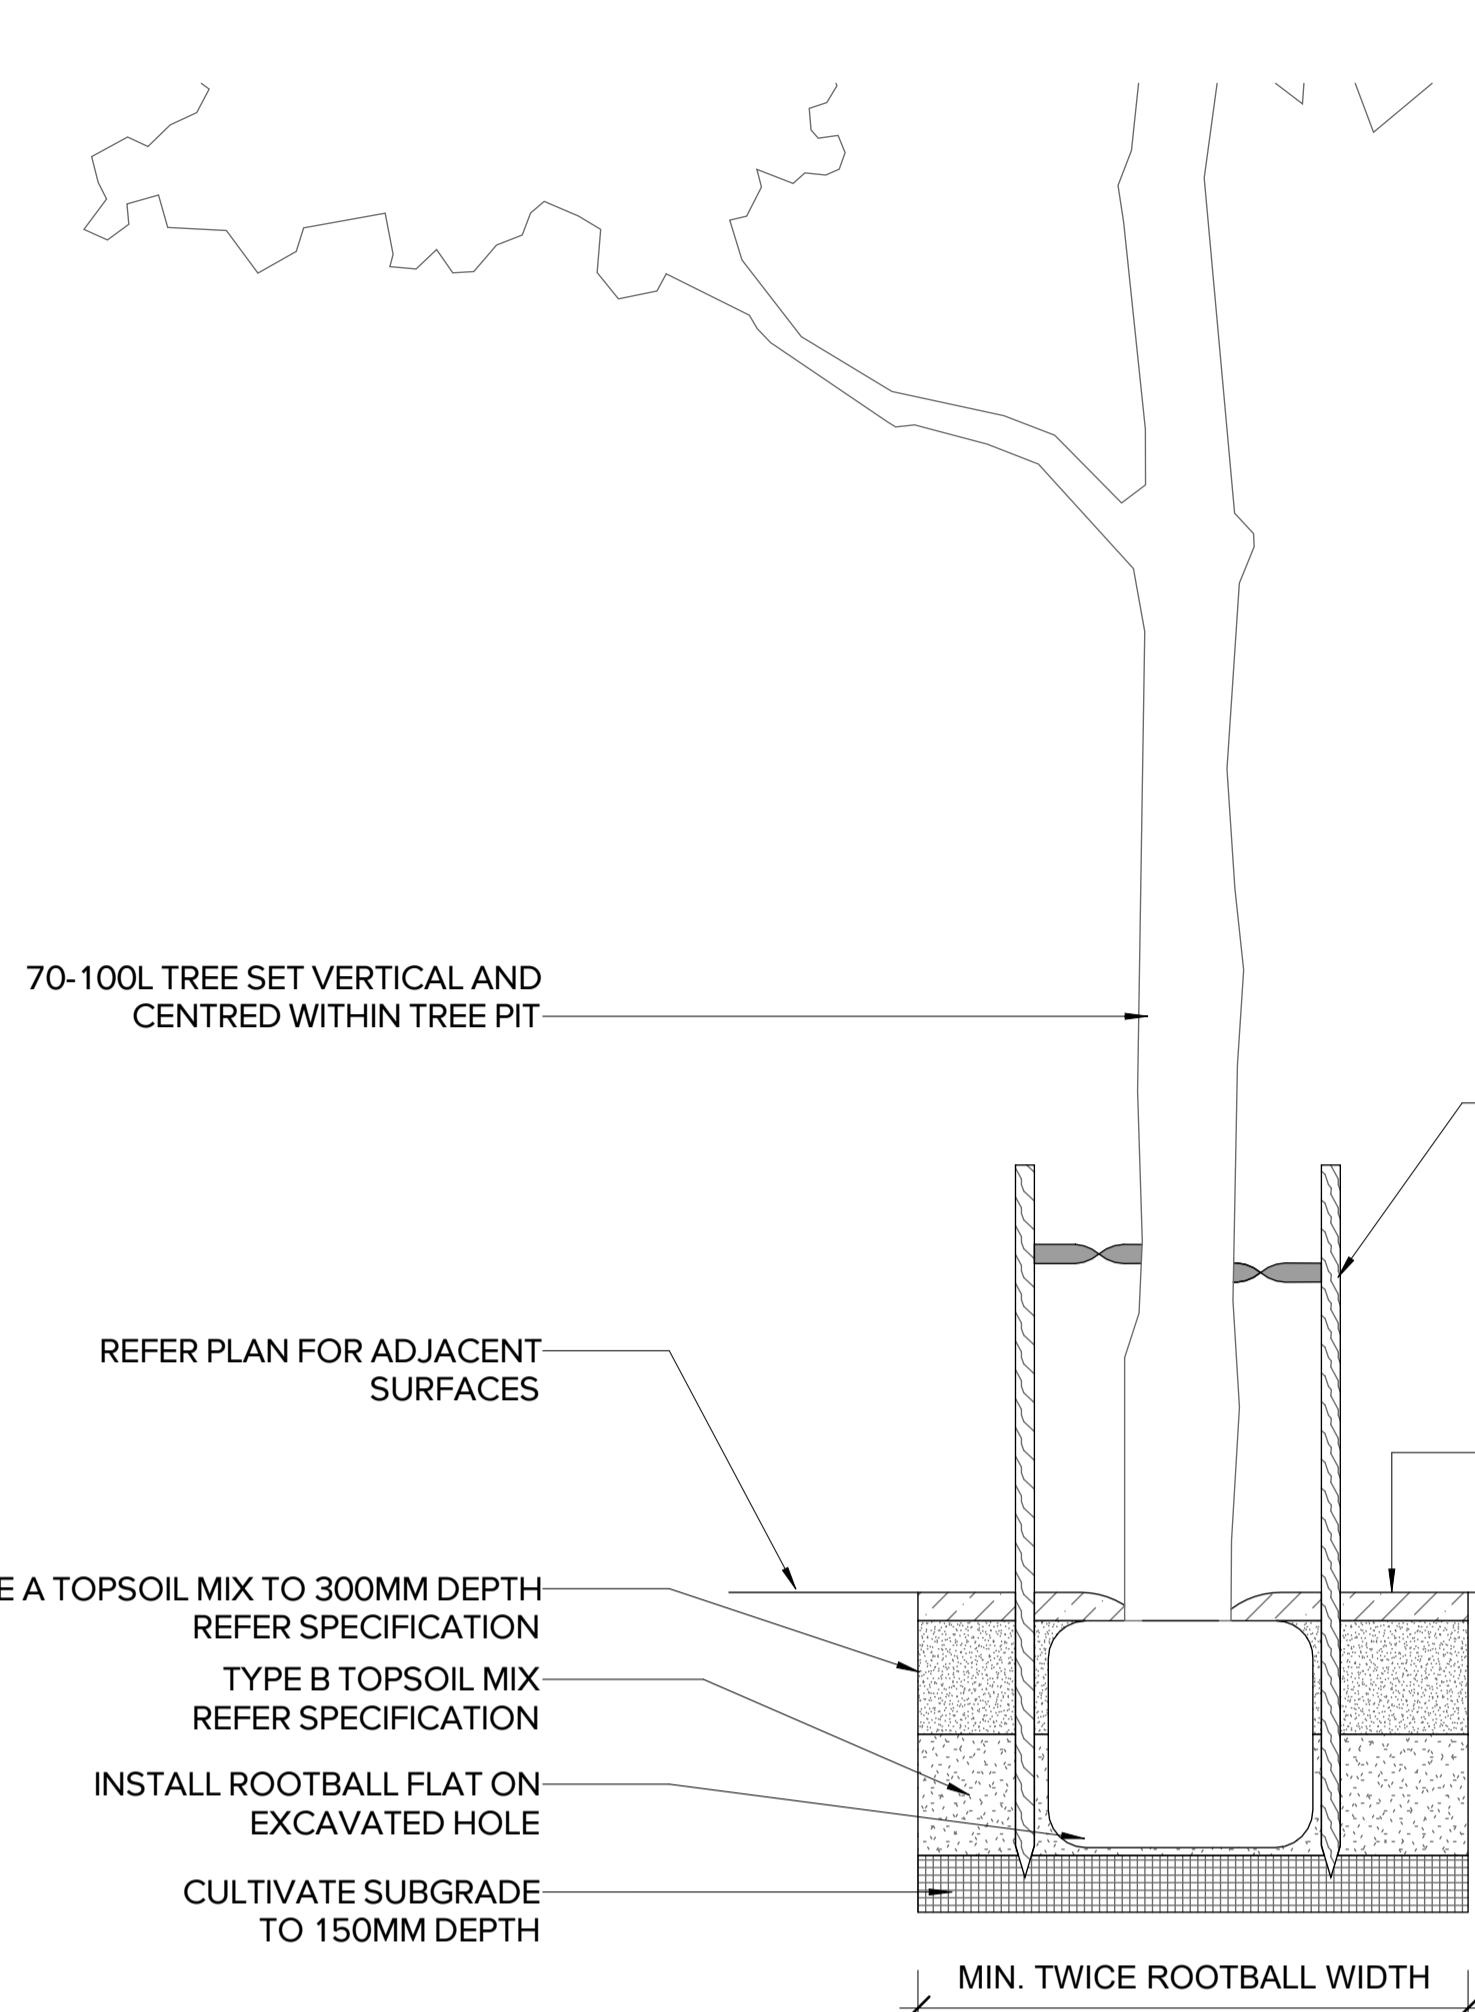


1 PROPOSED TREE ON GRADE 75-100L

1 : 20

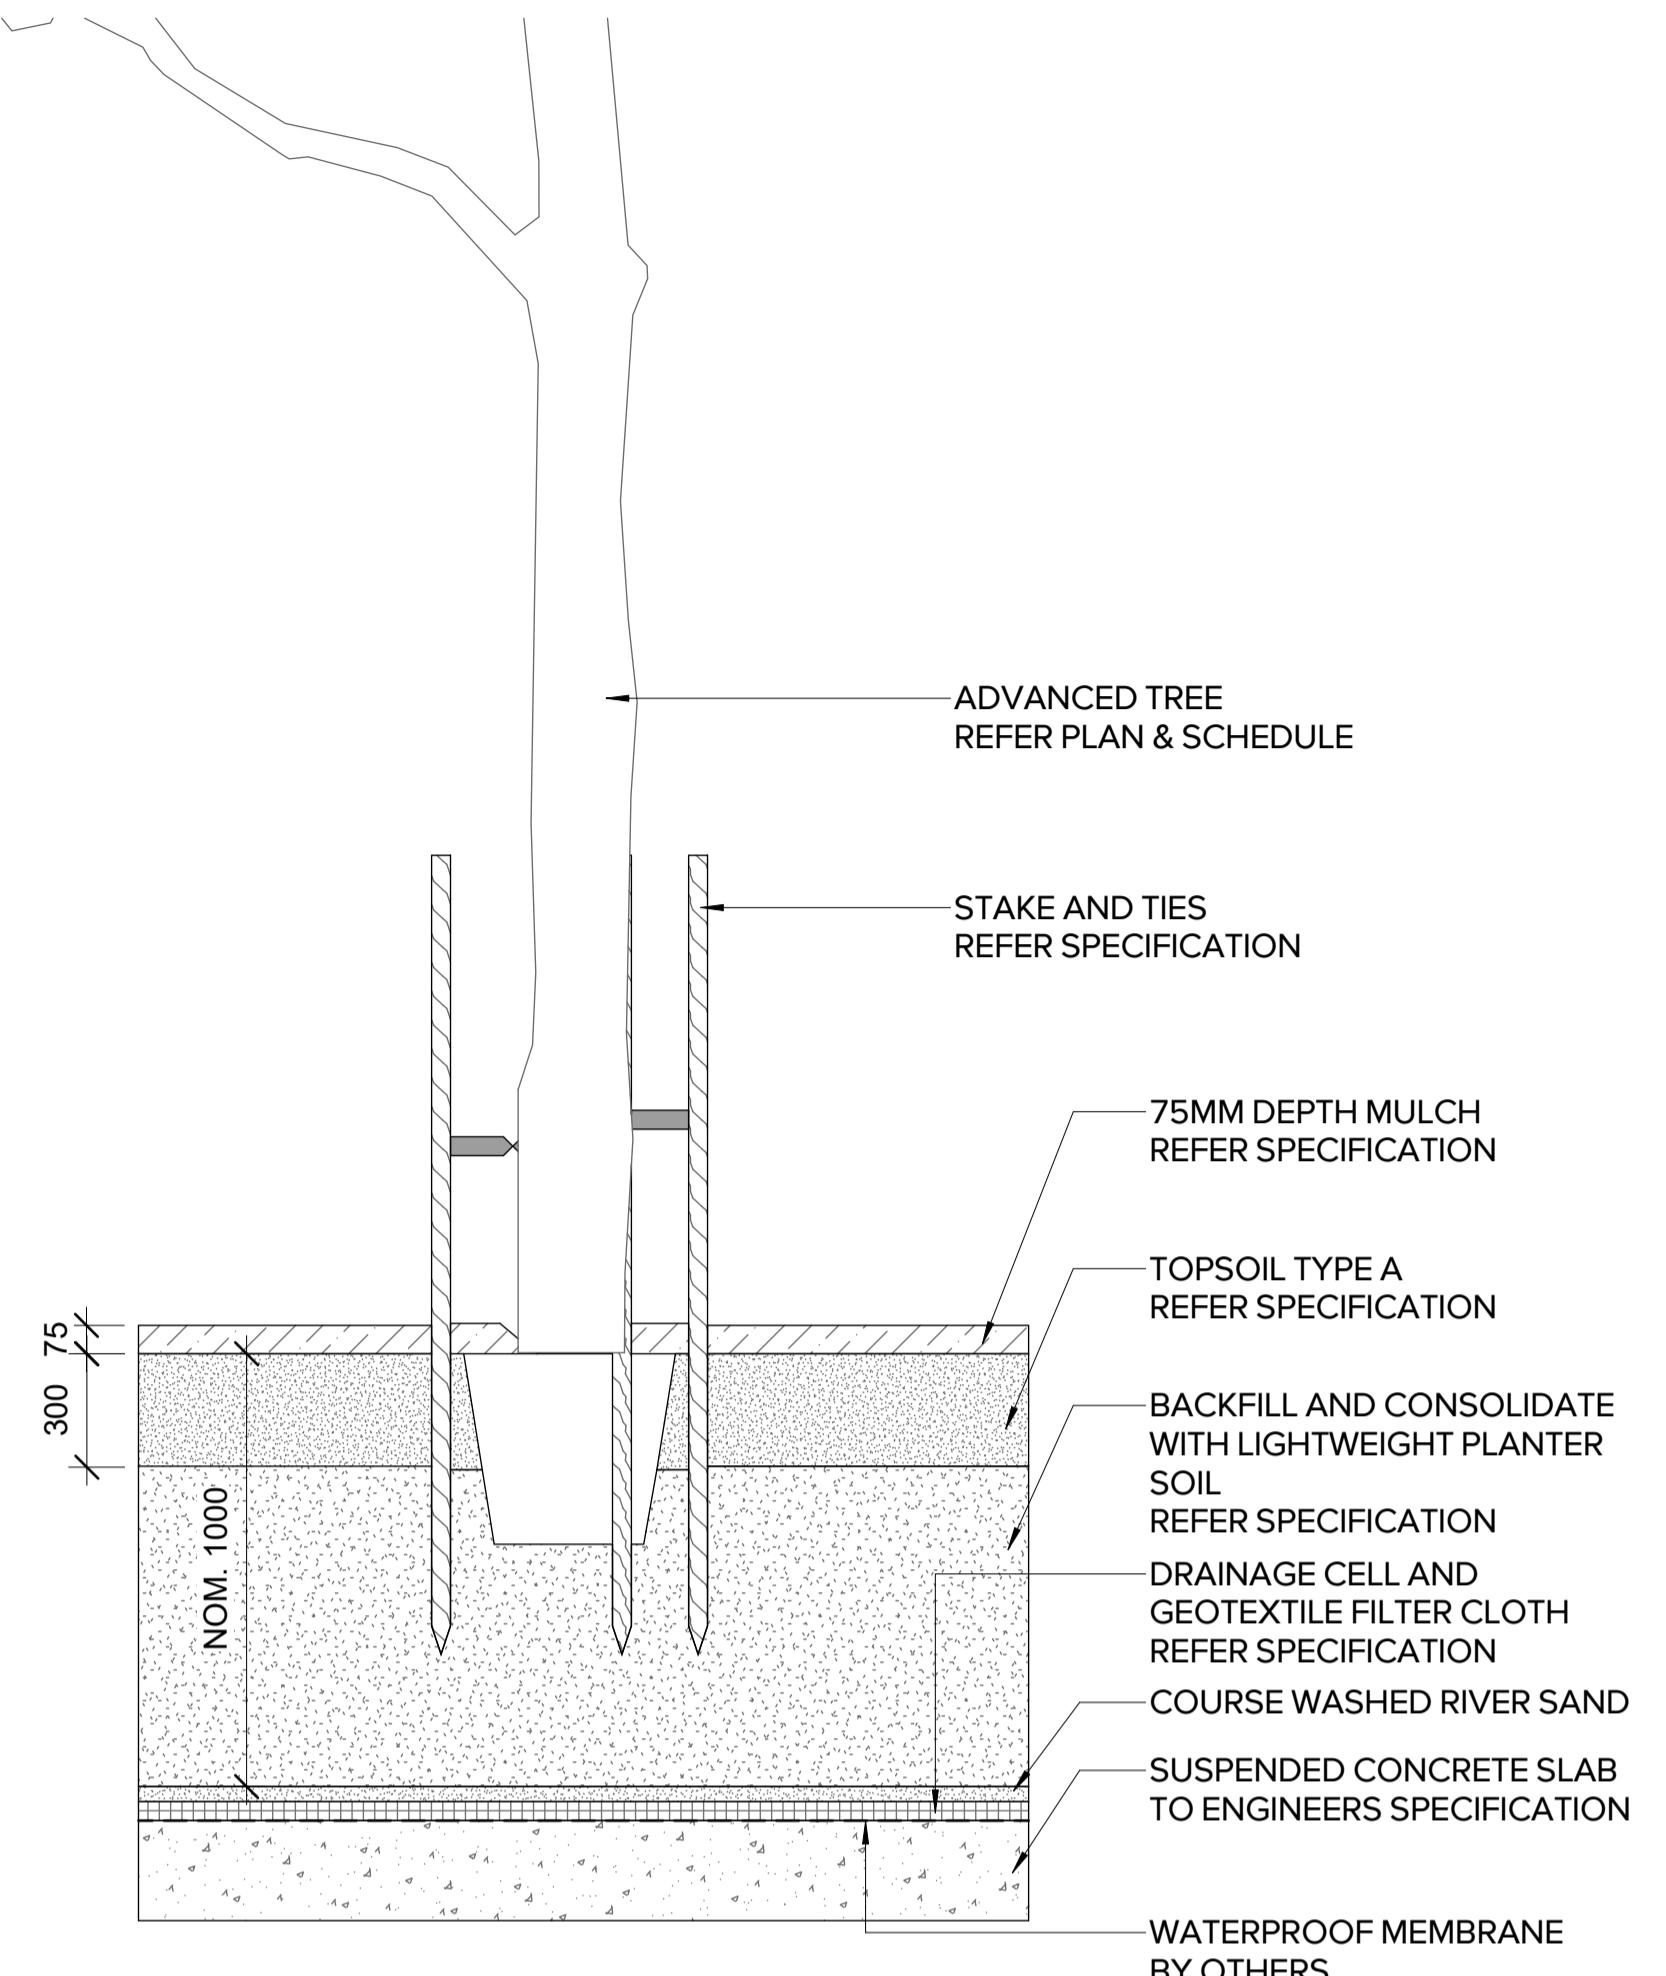


2 PROPOSED TREE ON PODIUM 75-100L

1 : 20

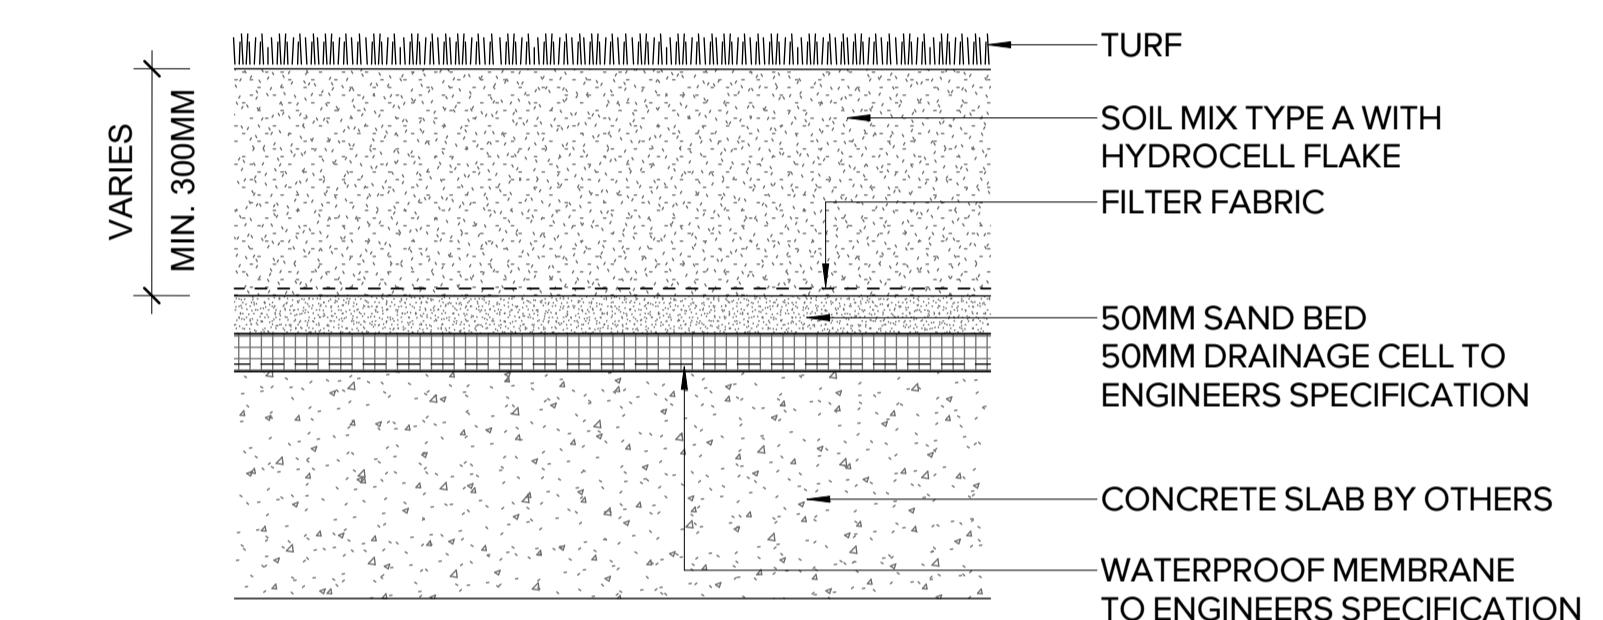


6 TURF - ON PODIUM

1 : 10

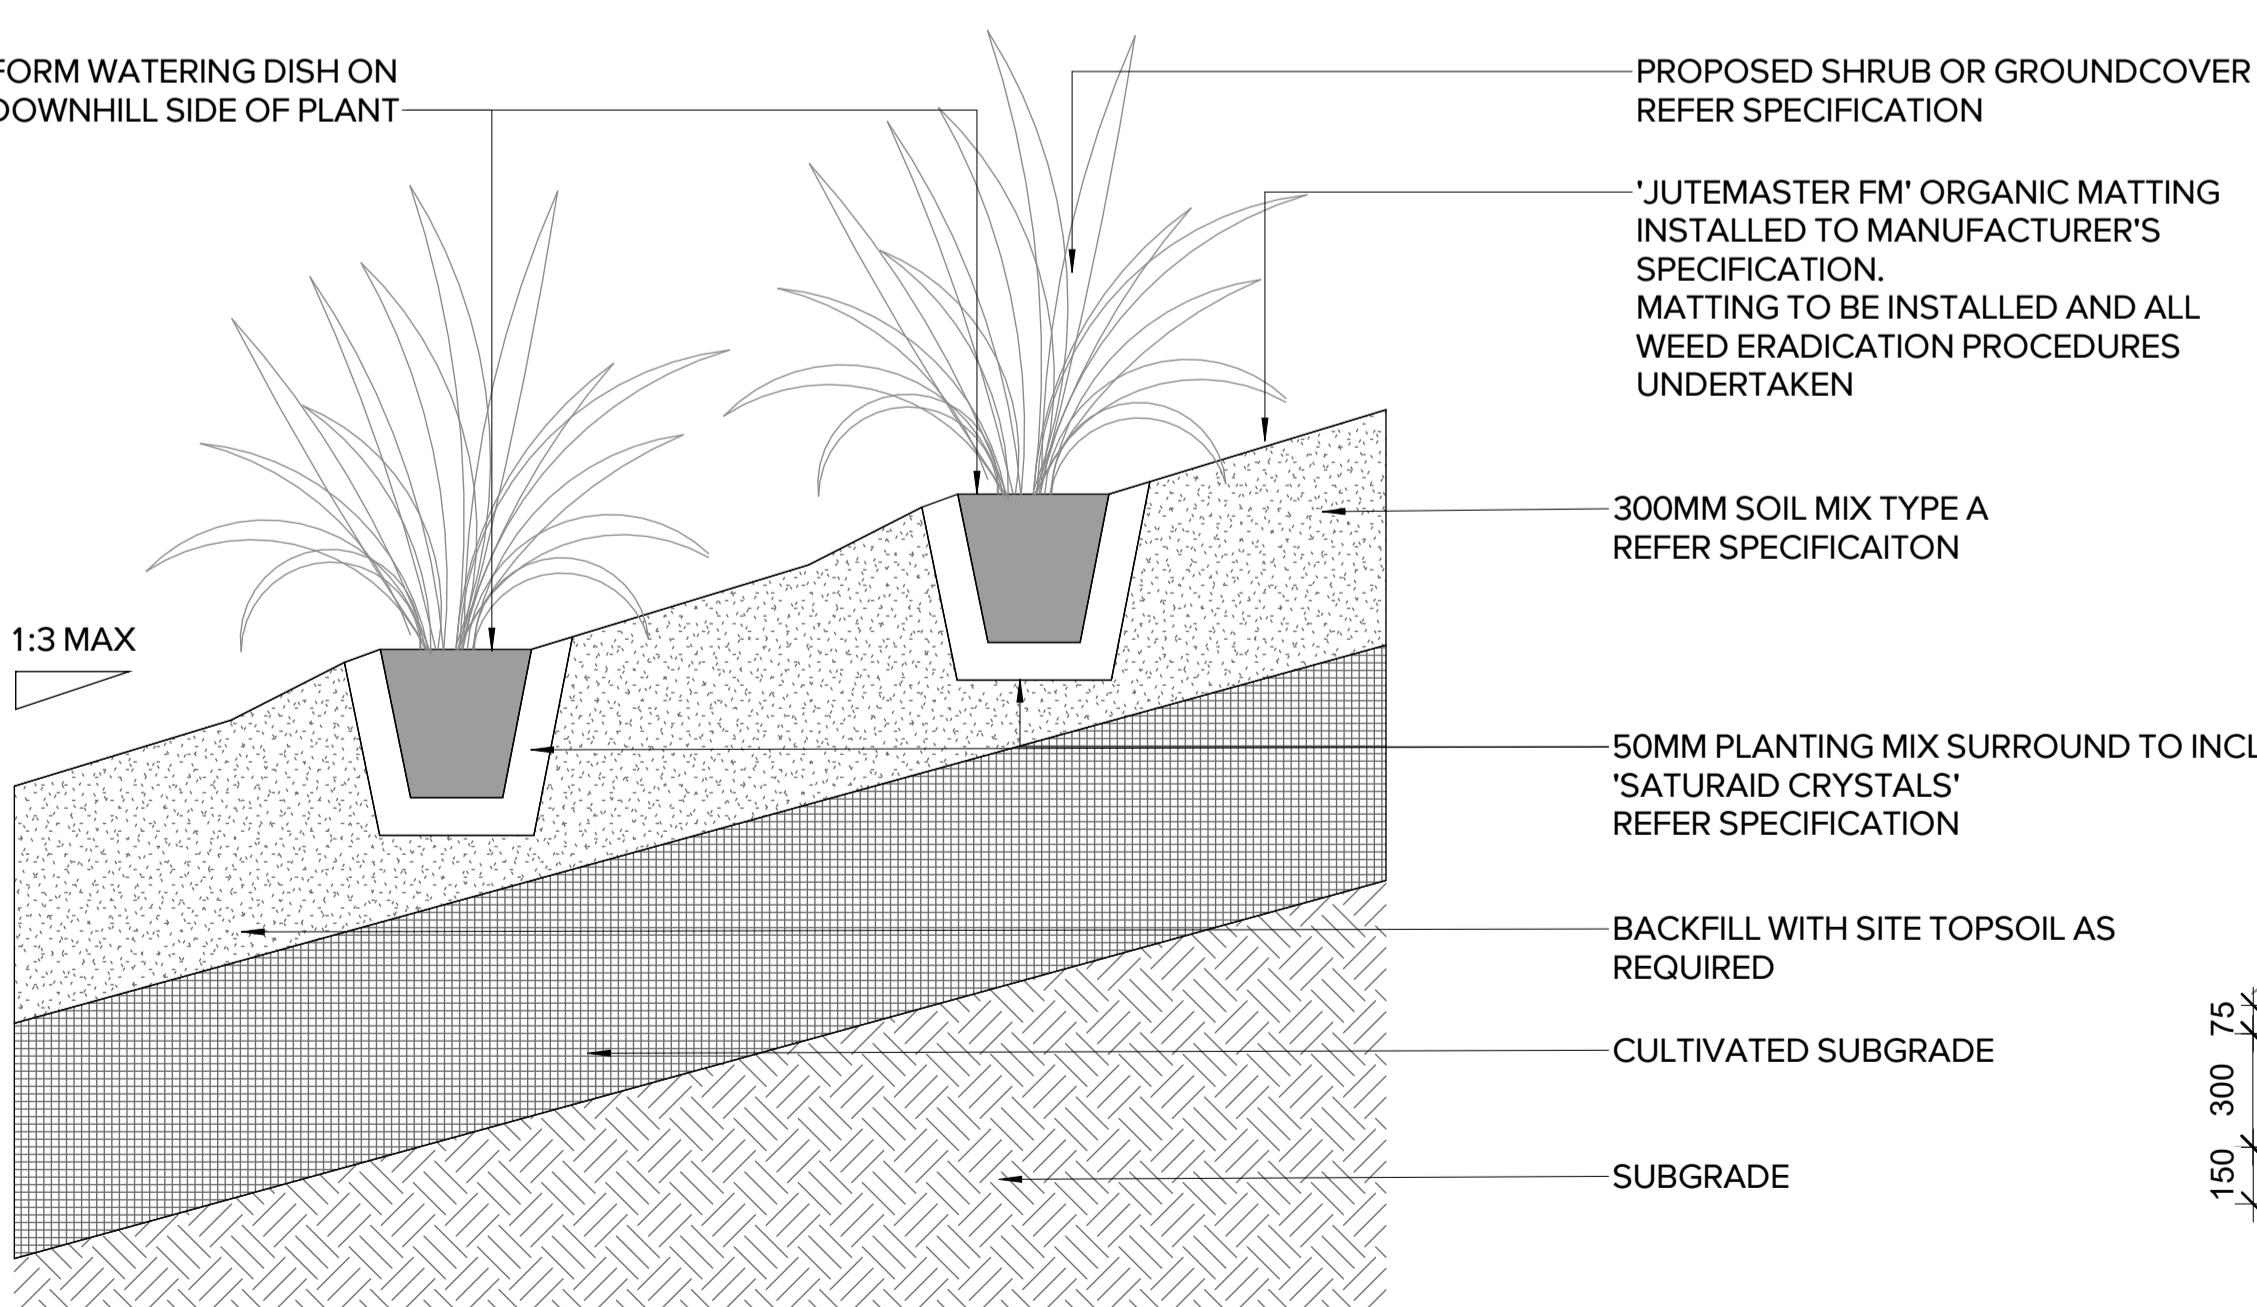


3 PLANTING - GROUNDCOVER - BATTER

1 : 10

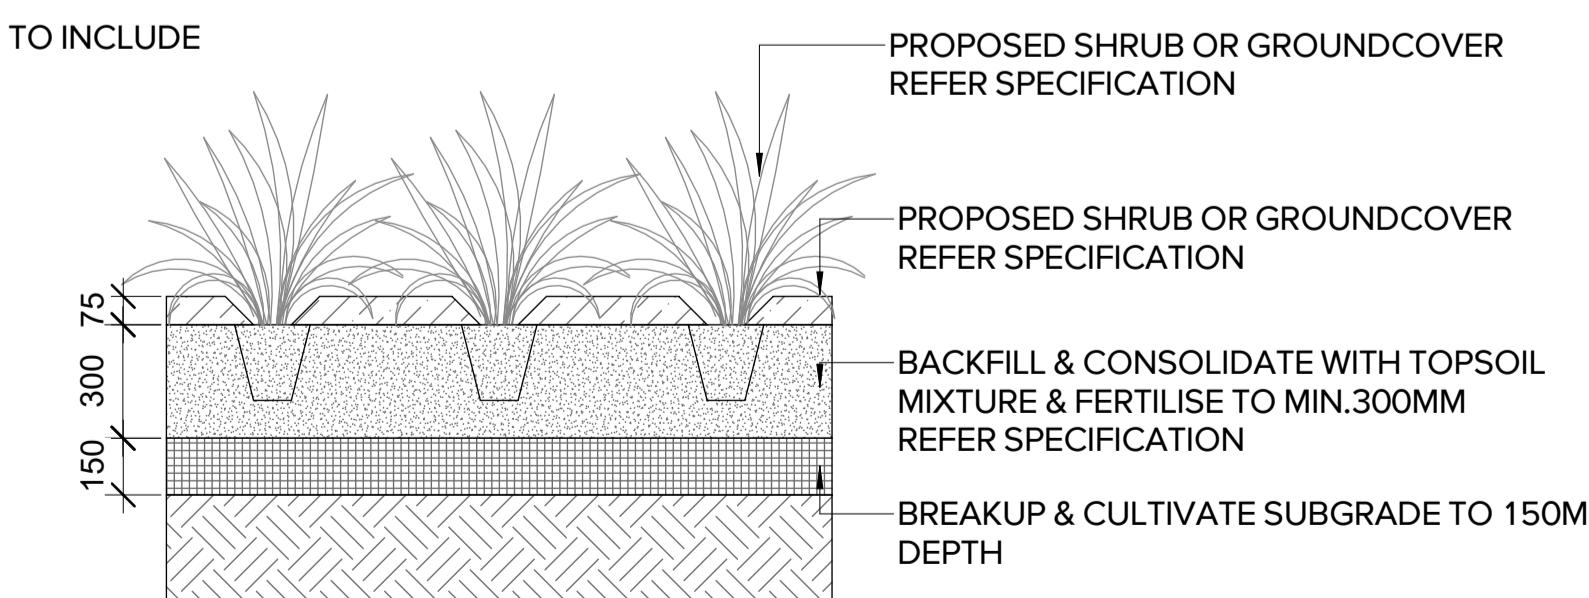

4 PLANTING ON GRADE

1 : 20

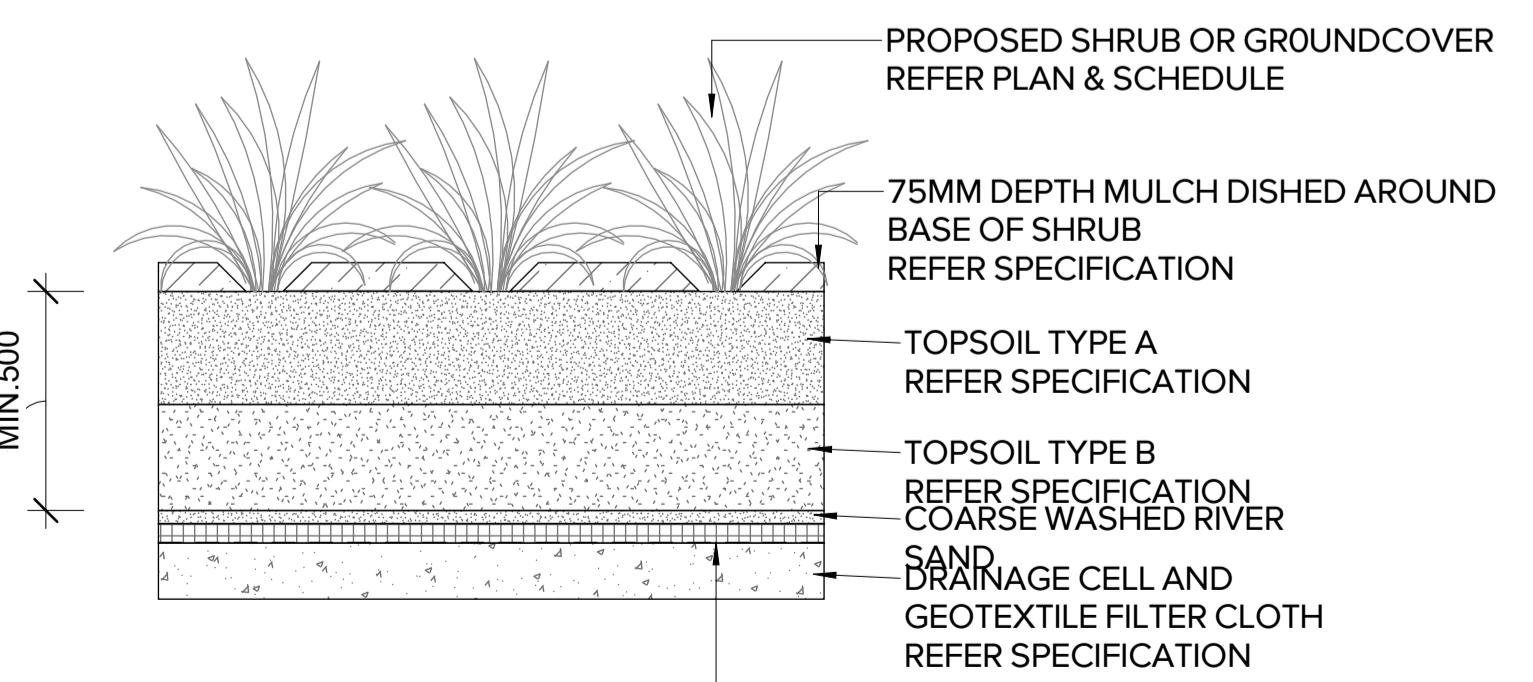

5 PLANTING ON PODIUM

1 : 20



Department of Planning,
Housing and Infrastructure

Issued under the Environmental Planning and Assessment Act 1979
Approved Application No.: SSD-55388456 Signed: MF
Granted on: 19 November 2024 Sheet no: 38 of 39

ARCADIA

Landscape Architect
Arcadia Pty Ltd
Sydney Office, Suite 70, Jones Bay Wharf, 26-32
Pirrama Road, Pyrmont NSW 2009
e: sydney@arcadia.com.au
t: 02 8571 2900

HDR

Architect / Lab Planner
HDR Pty Ltd
Level 24, 25 Martin Place
Sydney, New South Wales 2000
T: +61 2 9956 2666
hdrinc.com

DENTON
CORKER
MARSHALL

Architect
Denton Corker Marshall Pty Ltd
Level 19, 55 Collins Street, Melbourne Victoria 3000
T: +61 3 9012 3600 F: +61 3 9012 3601
dentoncorkermarshall.com

Project Title
SYDNEY BIOMEDICAL ACCELERATOR

Client



THE UNIVERSITY OF
SYDNEY

The University of Sydney
NSW 2006
T: +61 2 9351 2222

Health
Sydney Local Health District


Sydney Local Health District
Level 11, King George V Building, Missenden Road
Camperdown NSW 2050
T: +61 2 9515 9600
SLHD-ESU@health.nsw.gov.au

Scale / North Point
1:10 @ A1 0 100 200 300 500MM
As indicated

Drawing Status
FOR INFORMATION

Drawing Title
DETAILS - SOFTWORKS

Drawn By
SE Checked By
MB
Project Number
D0353 Drawing Number
LA-600 Revision
D1
Print Date
15/03/2024 1:55:01 PM Issue Date
02/09/24

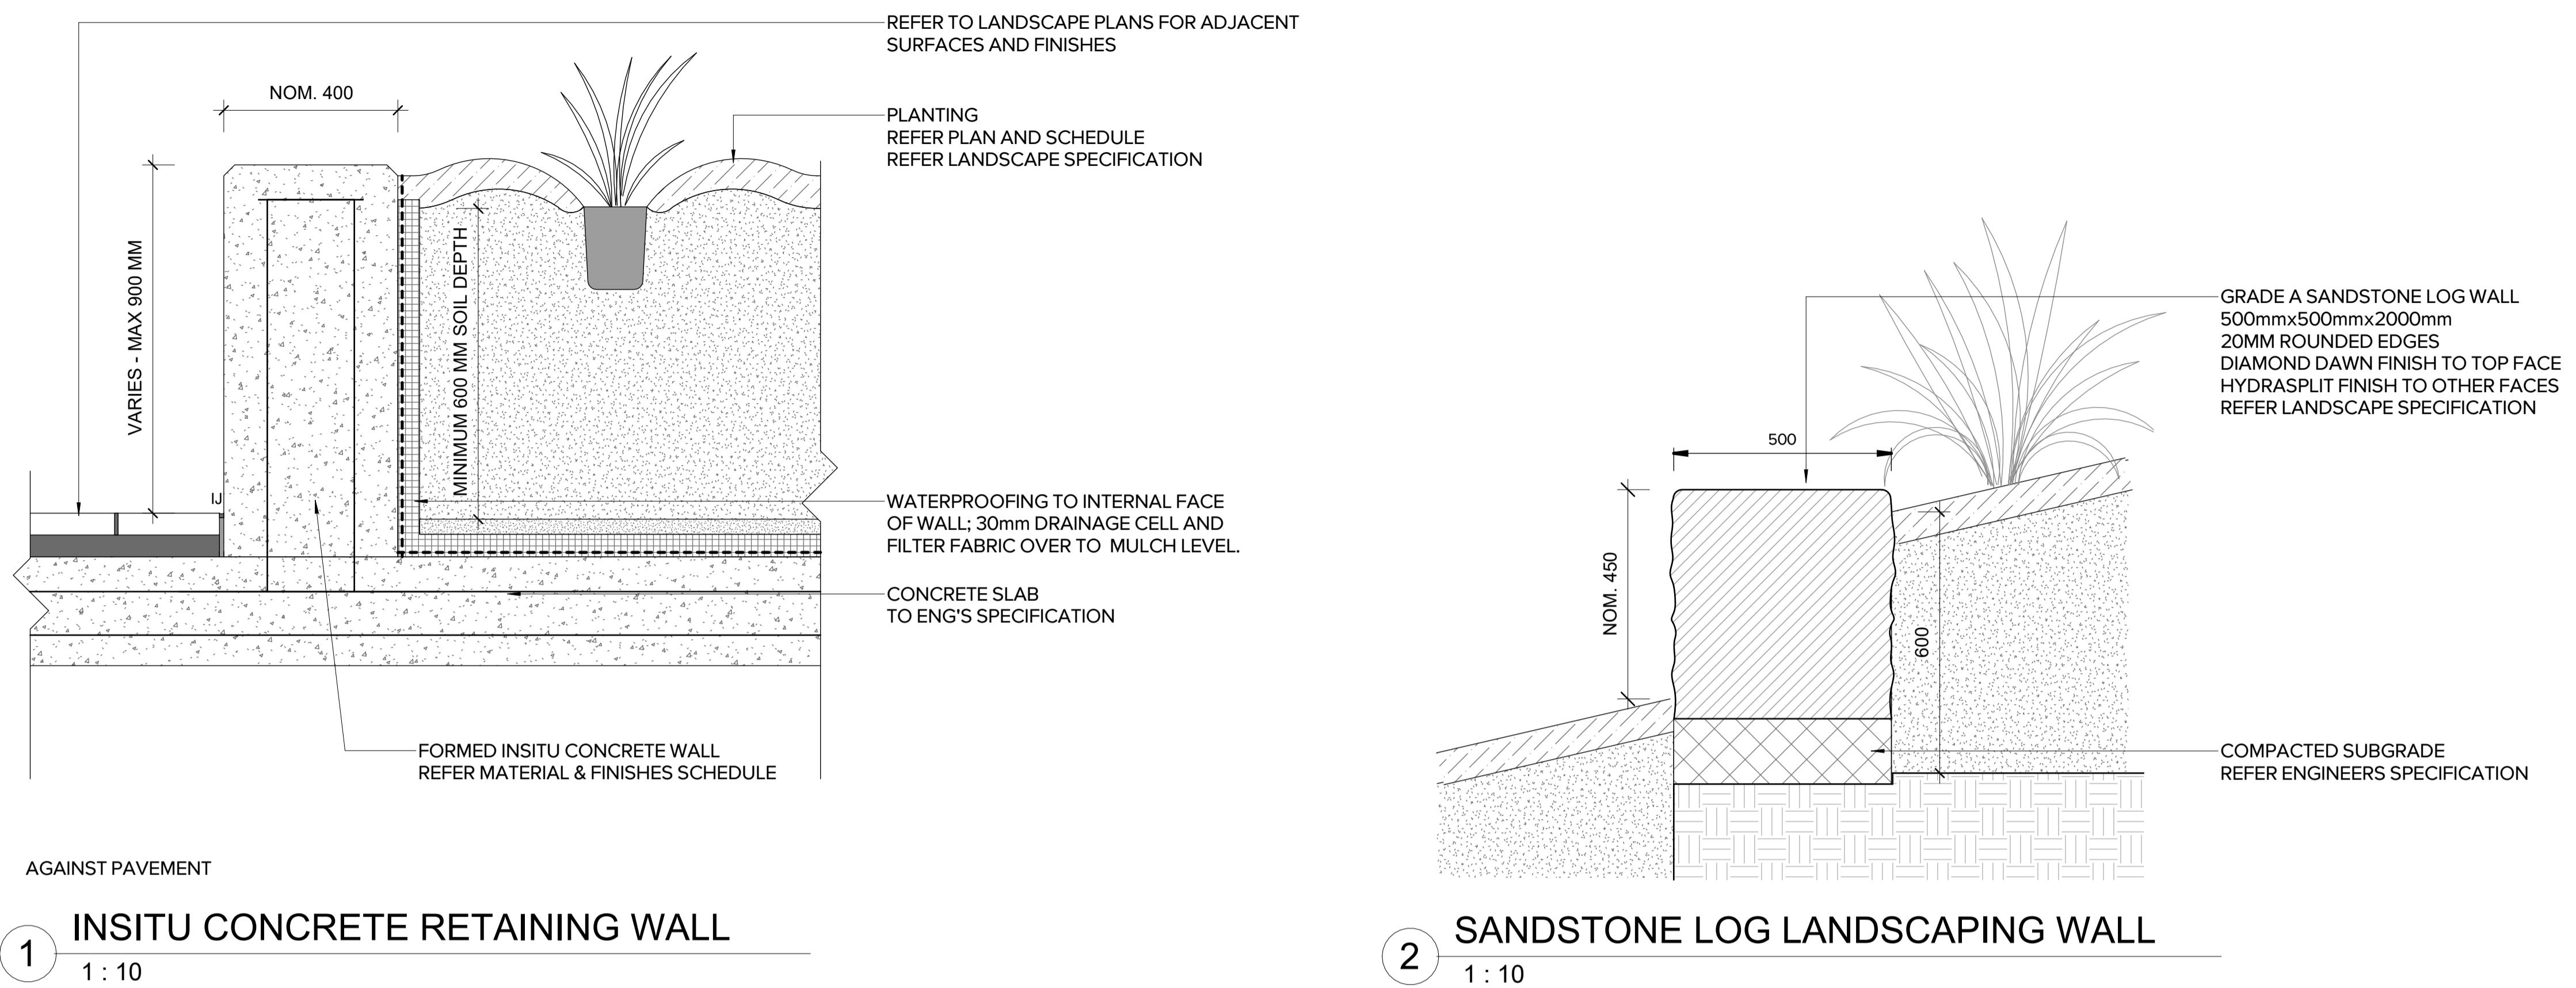

ARCADIA

Landscape Architect
Arcadia Pty Ltd
Sydney Office, Suite 70, Jones Bay Wharf, 26-32
Pirrama Road, Pyrmont NSW 2009
e sydney@arcadiala.com.au
t 02 8571 2900

HDR

Architect / Lab Planner
HDR Pty Ltd
Level 24, 25 Martin Place
Sydney, New South Wales 2000
T +61 2 9956 2666
hdrinc.com

DENTON CORKER MARSHALL

Architect
Denton Corker Marshall Pty Ltd
Level 19, 55 Collins Street, Melbourne Victoria 3000
T +61 3 9012 3600 F +61 3 9012 3601
dentoncorkermarshall.com

SYDNEY BIOMEDICAL ACCELERATOR

Client
 THE UNIVERSITY OF SYDNEY
The University of Sydney
NSW 2006
T +61 2 9331 2222

Health
NSW
GOVERNMENT
Sydney Local Health District

Sydney Local Health District
Level 11, King George V Building, Missenden Road
Camperdown NSW 2050
T +61 2 95159600
SLHD-ESU@health.nsw.gov.au

Scale / North Point
1:5 @ A1 0 50 100 150 250MM
1:10 @ A3

Drawing Status
FOR INFORMATION

Drawing Title
DETAILS - PAVING AND WALLS

Drawn By
SE
Checked By
MB

Project Number
D0353

Drawing Number
LA-601

Revision
D1

Print Date
15/03/2024 1:55:04 PM

Issue Date
02/09/2024



Issued under the Environmental Planning and Assessment Act 1979
Approved Application No.: SSD-55388456 Signed: MF
Granted on: 19 November 2024 Sheet no: 39 of 39