


University of Sydney

Chau Chak Wing Museum

Enabling Works Drawings

DRAWING LIST	
NUMBER	SHEET NAME
C-0001	COVER SHEET, LOCALITY PLAN AND DRAWING SCHEDULE
C-0002	GENERAL NOTES
C-0010	SERVICE CO-ORDINATION DECOMMISSIONING WORKS PLAN
C-0014	SERVICE CO-ORDINATION KEY PLAN
C-0015	SERVICE CO-ORDINATION PLAN SHEET 1
C-0016	SERVICE CO-ORDINATION PLAN SHEET 2
C-0020	SEWER EXISTING MODIFICATIONS LONGITUDINAL SECTIONS
C-0025	SEWER PROPOSED LONGITUDINAL SECTIONS
C-0030	STORMWATER PROPOSED LONGITUDINAL SECTIONS
C-0040	CIVIL WORKS DETAILS

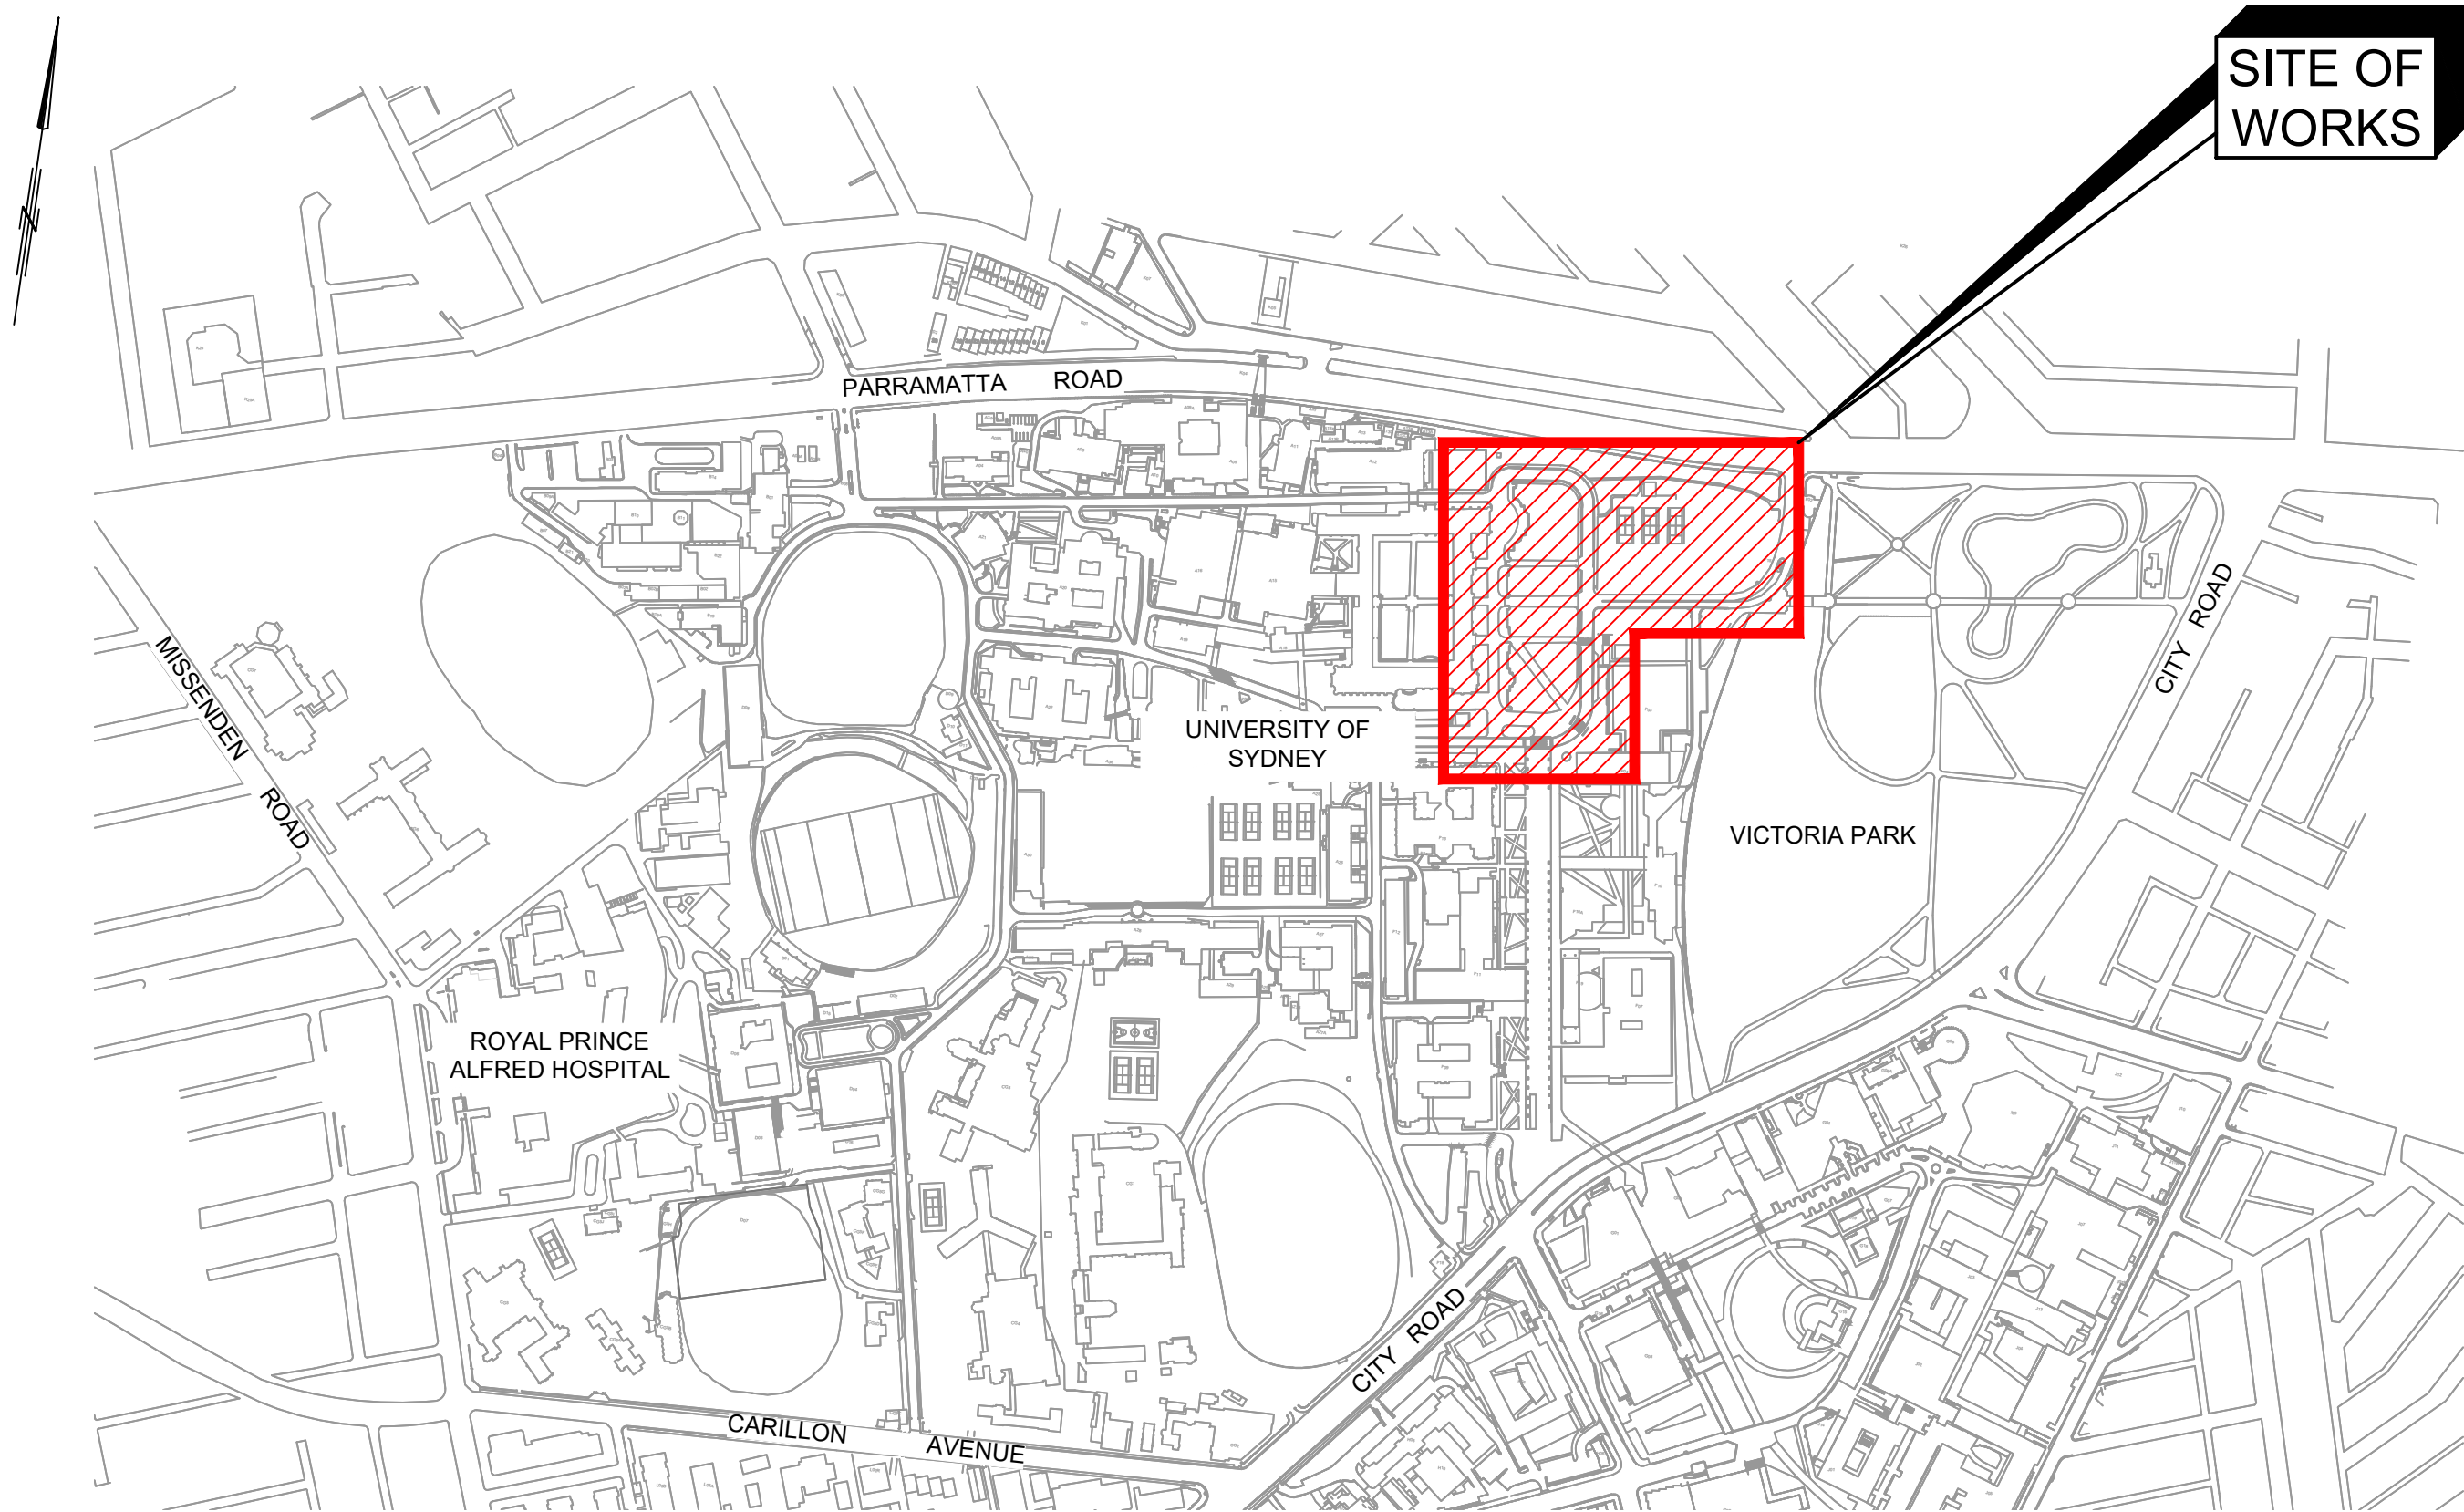

LOCALITY PLAN

NTS

Issue	Date	By	Chkd	Appd

Issue	Date	By	Chkd	Appd

0	14/11/2017	JE	MR	DC
Issue	Date	By	Chkd	Appd

ARUP

Arup, Level 10, 201 Kent St
Sydney, NSW, 2000
Tel +61 (0)2 9320 9320 Fax +61 (0)2 9320 9321
www.arup.com.au



Client



THE UNIVERSITY OF SYDNEY

Job Title

University of Sydney
Chau Chak Wing Museum
Enabling Works

Drawing Title

Cover Sheet,
Locality Plan and
Drawing Schedule

Scale at A1 Not to scale

Discipline Civil

Job No

248177

Drawing Status

Tender

Drawing No

TE-EW-ARP-0001

Issue

0