


10

— EXISTING SURFACE LEVEL
— FINISHED SURFACE LEVEL
— BULK EARTHWORKS LEVEL
— PROPOSED STORMWATER

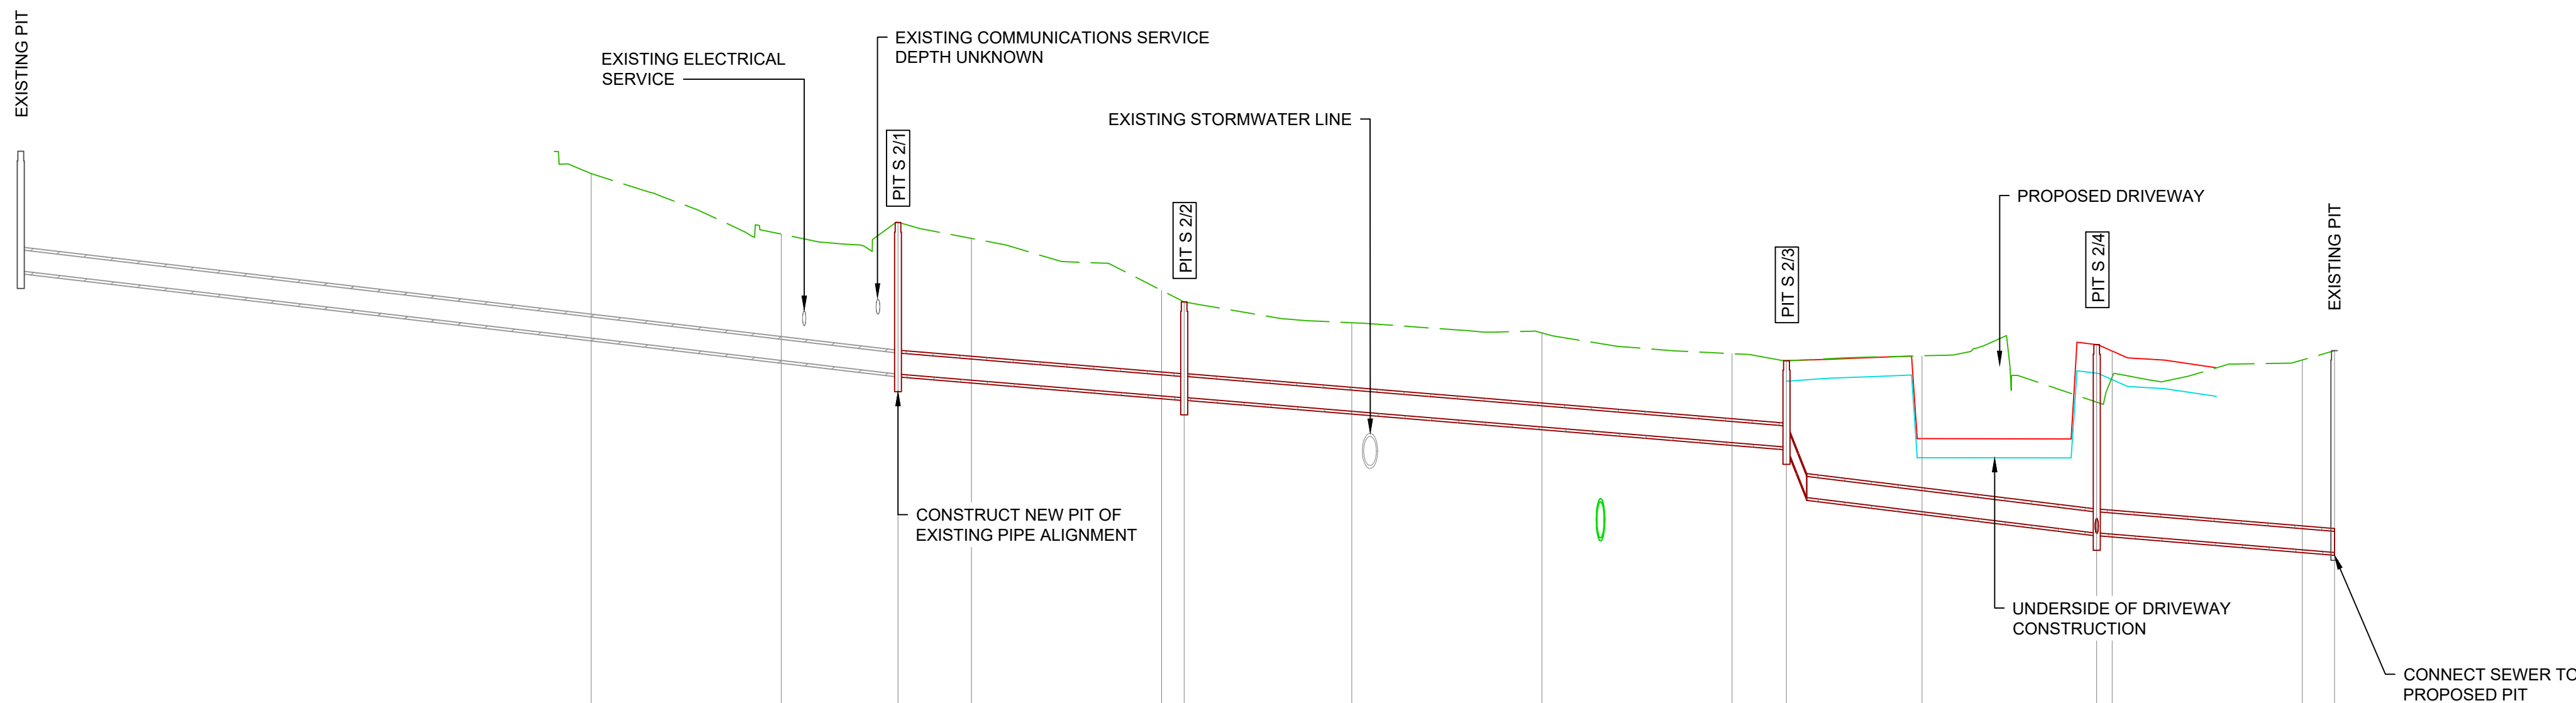

VERT EXAG 1:5
Datum 15.000

[illegible]

SEWER-2 LONG SECTION

[illegible][illegible]

0	14/11/2017	JE	MR	DC	
Issue	Date	By	Chkd	Appd	

ARUP

Arup, Level 10, 201 Kent St
Sydney, NSW, 2000
Tel +61(02)9320 9320 Fax +61(02)9320 9321
www.arup.com.au



Client



THE UNIVERSITY OF
SYDNEY

Job Title

University of Sydney
Chau Chak Wing Museum
Enabling Works

Drawing Title

Sewer
Proposed
Longitudinal Section

Scale at A1 1:250

Discipline	Civil
------------	-------

Job No

248177

Drawing Status

Tender

Drawing No.

TE-EW-ARP-0025

Issue

0