

B C D E F G H I J K L M N O P

LEGEND:


— Existing surface level Finished surface level Binke for surface Binke fo

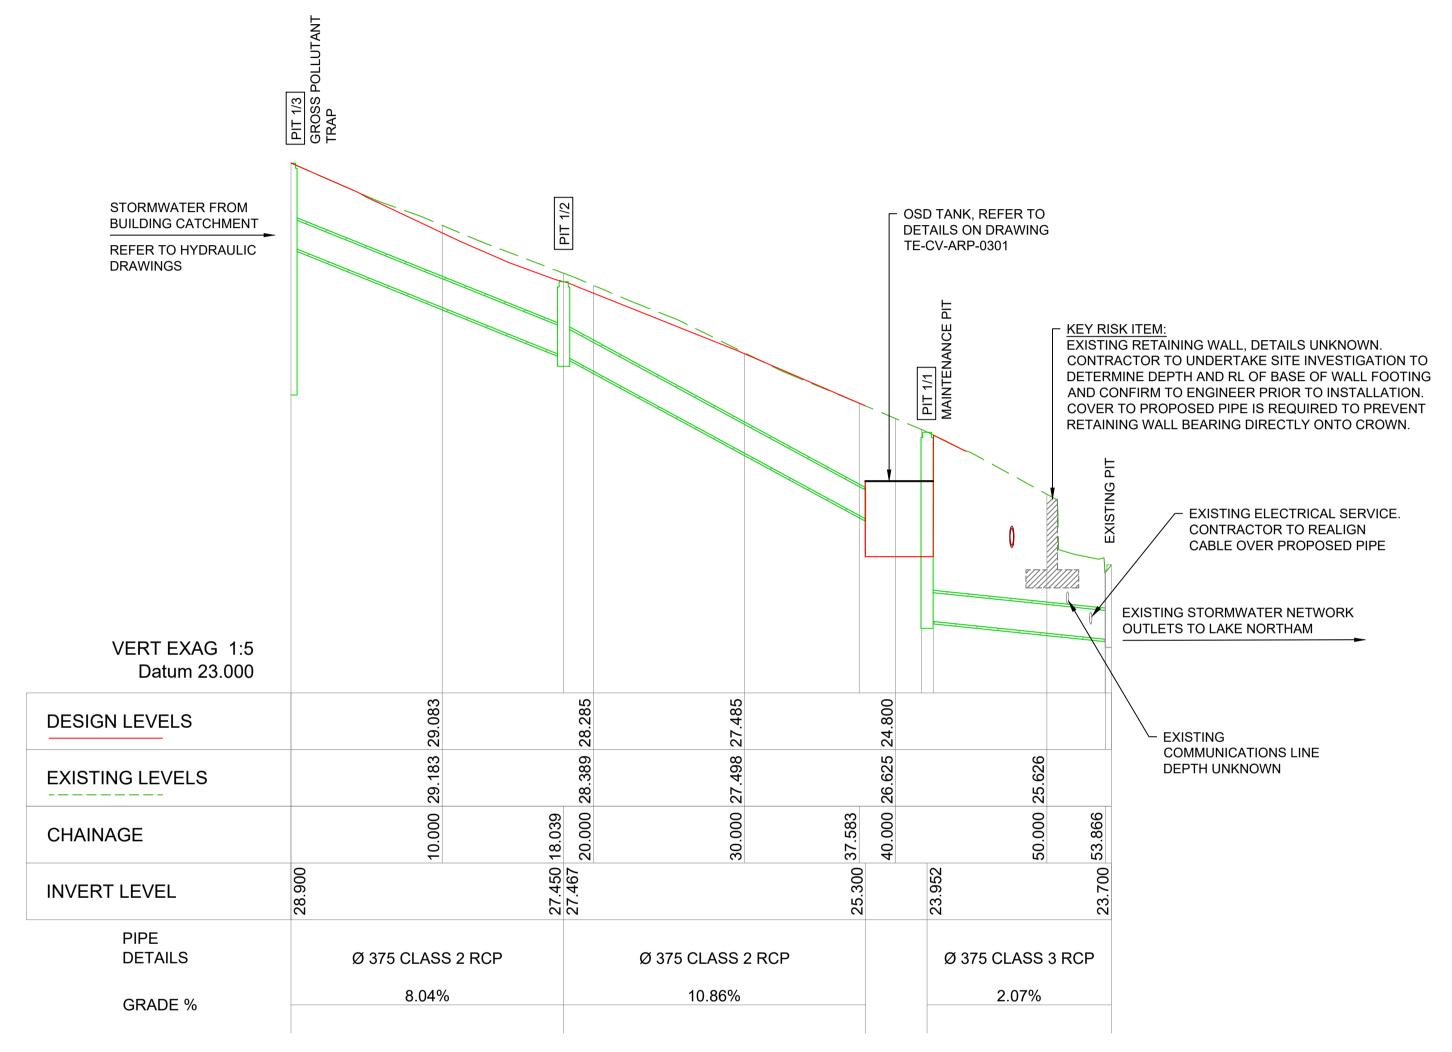

STORMWATER PIPE (NETWORK) LONG SECTION

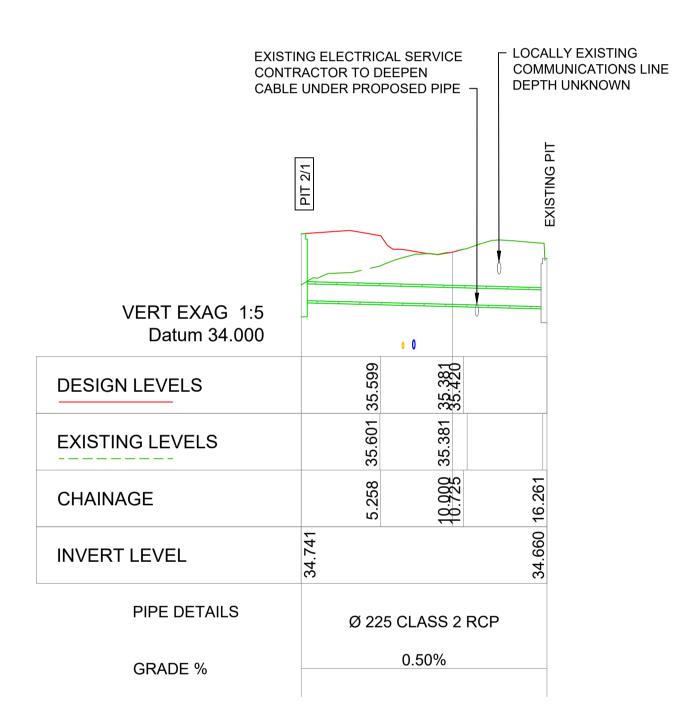

STORMWATER PIPE (ENTRY COURT) LONG SECTION

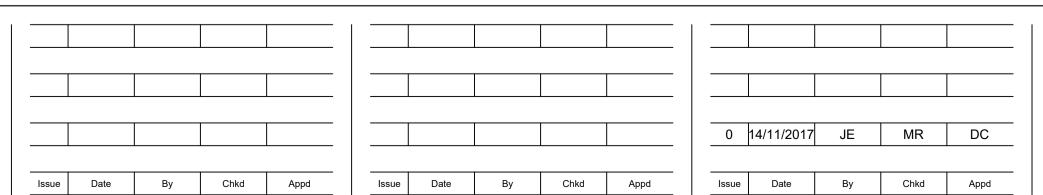





University of Sydney Chau Chak Wing Museum Enabling Works Stormwater
Proposed
Longitudinal Section

PROPOSED SEWER PROPOSED GAS PROPOSED WATER