

1

2

3

4

5


6

7


8

9


10

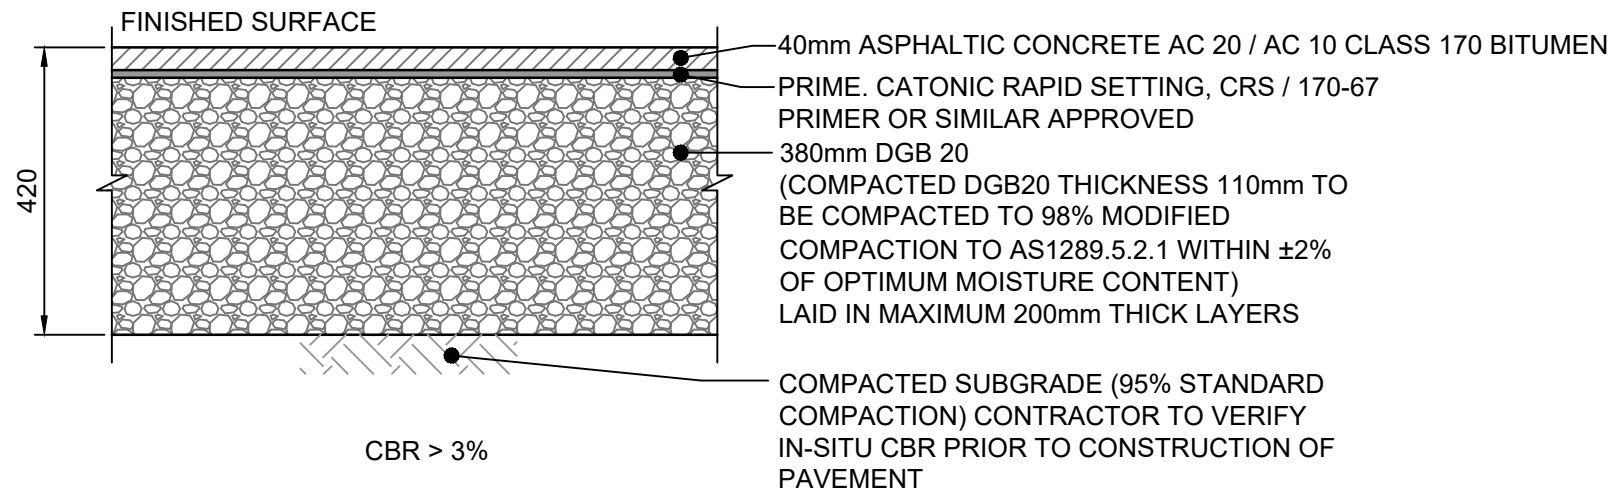

**ASPHALTIC CONCRETE PAVEMENT**  
SCALE 1:10

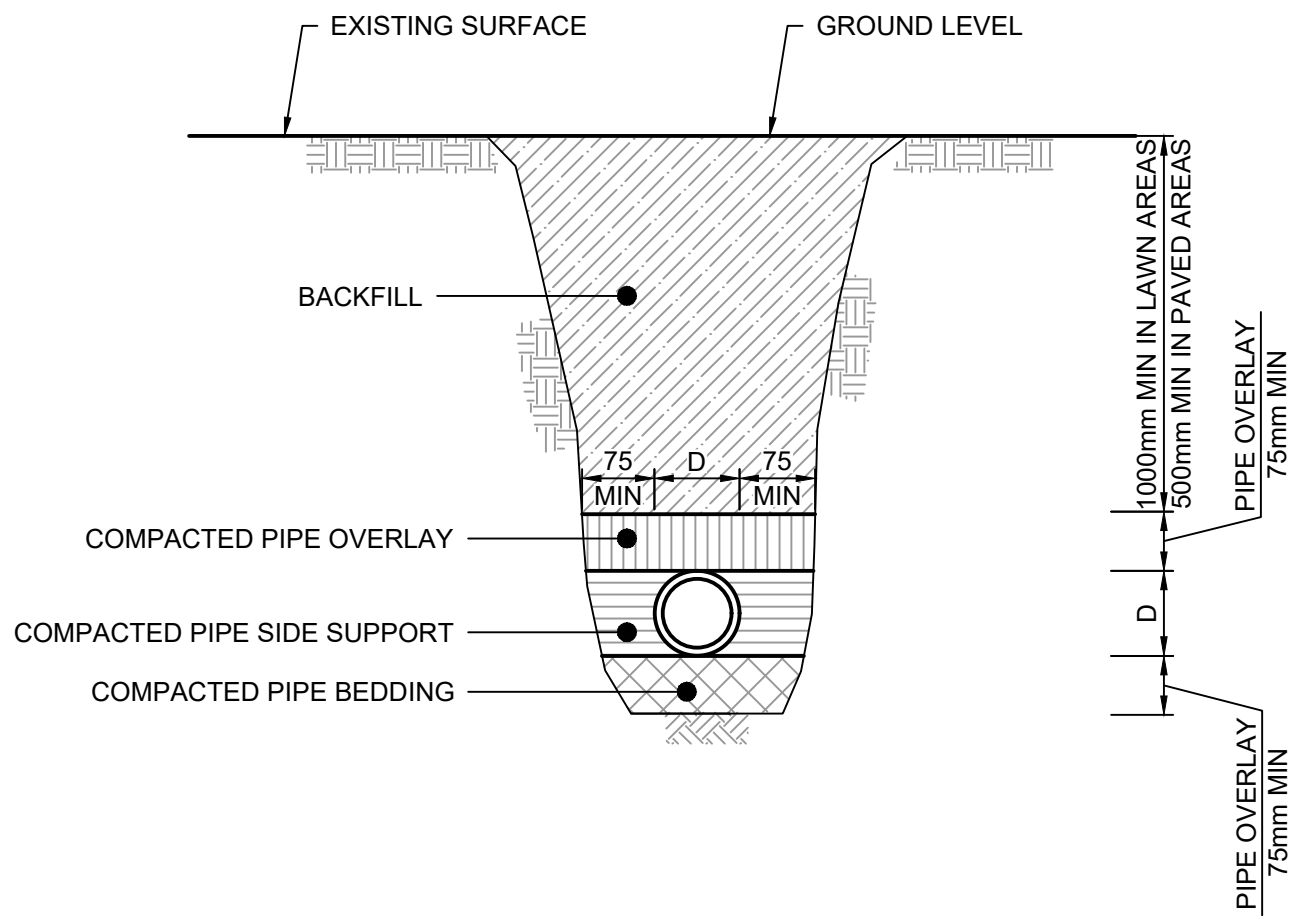

**TYPICAL BEDDING OF SEWER**  
N.T.S

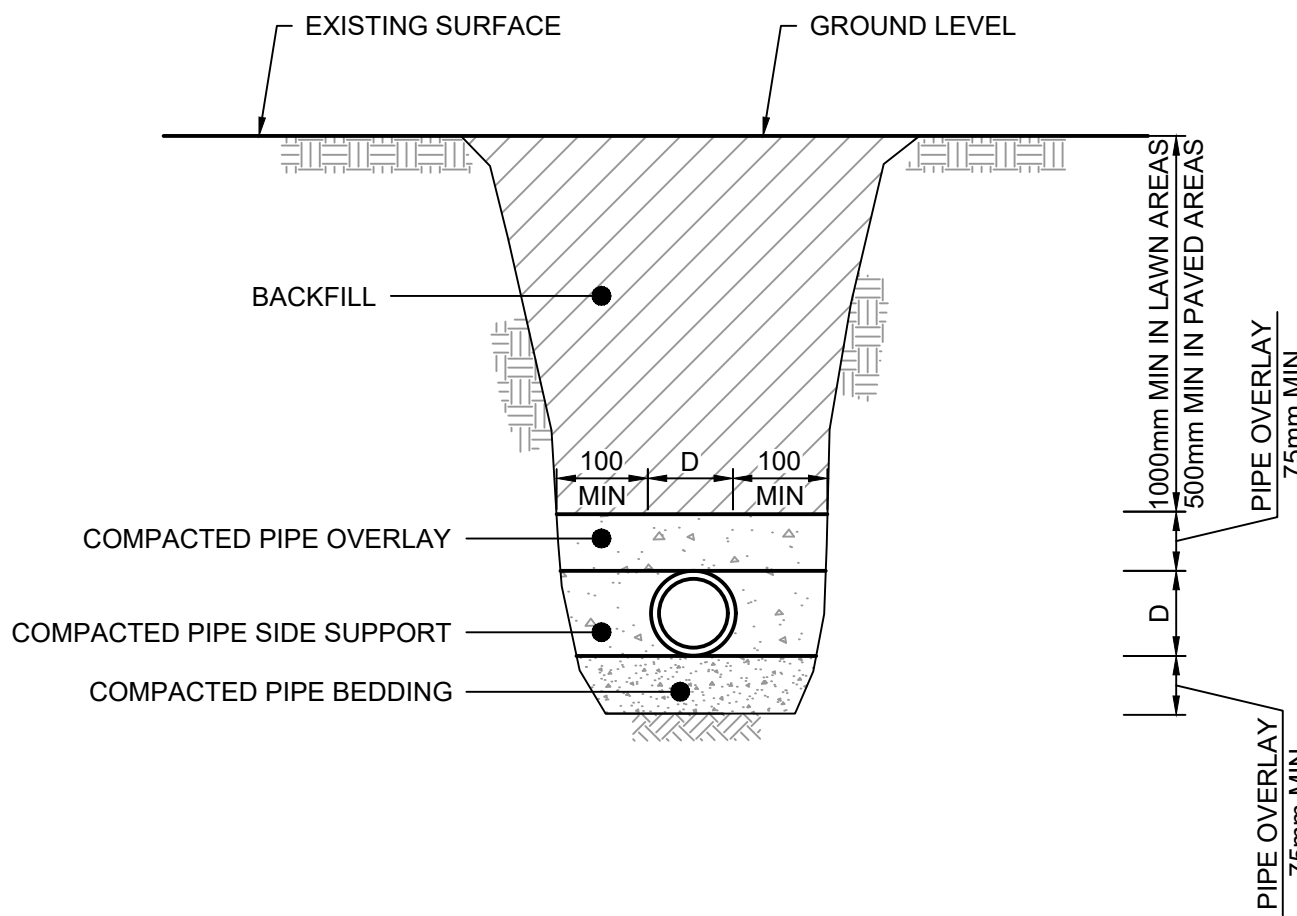

**TYPICAL BEDDING OF WATER**  
N.T.S

Issue	Date	By	Chkd	Appd

Issue	Date	By	Chkd	Appd

0	14/11/2017	JE	MR	DC
Issue	Date	By	Chkd	Appd

**ARUP**

Arup, Level 10, 201 Kent St  
Sydney, NSW, 2000  
Tel +61 (02) 9320 9320 Fax +61 (02) 9320 9321  
www.arup.com.au



Member Firm  
Arup Pty Ltd  
ABN 18 000 998 165

Client



THE UNIVERSITY OF  
**SYDNEY**

Job Title

University of Sydney  
Chau Chak Wing Museum  
Enabling Works

Drawing Title

Civil Works  
Details

Scale at A1 As Shown

Discipline Civil

Job No

**248177**

Drawing Status

**Tender**

Drawing No

**TE-EW-ARP-0040**

Issue

**0**