


TIN SHEDS GALLERY


PLAN 1:100 @A3
13 DEC 2022



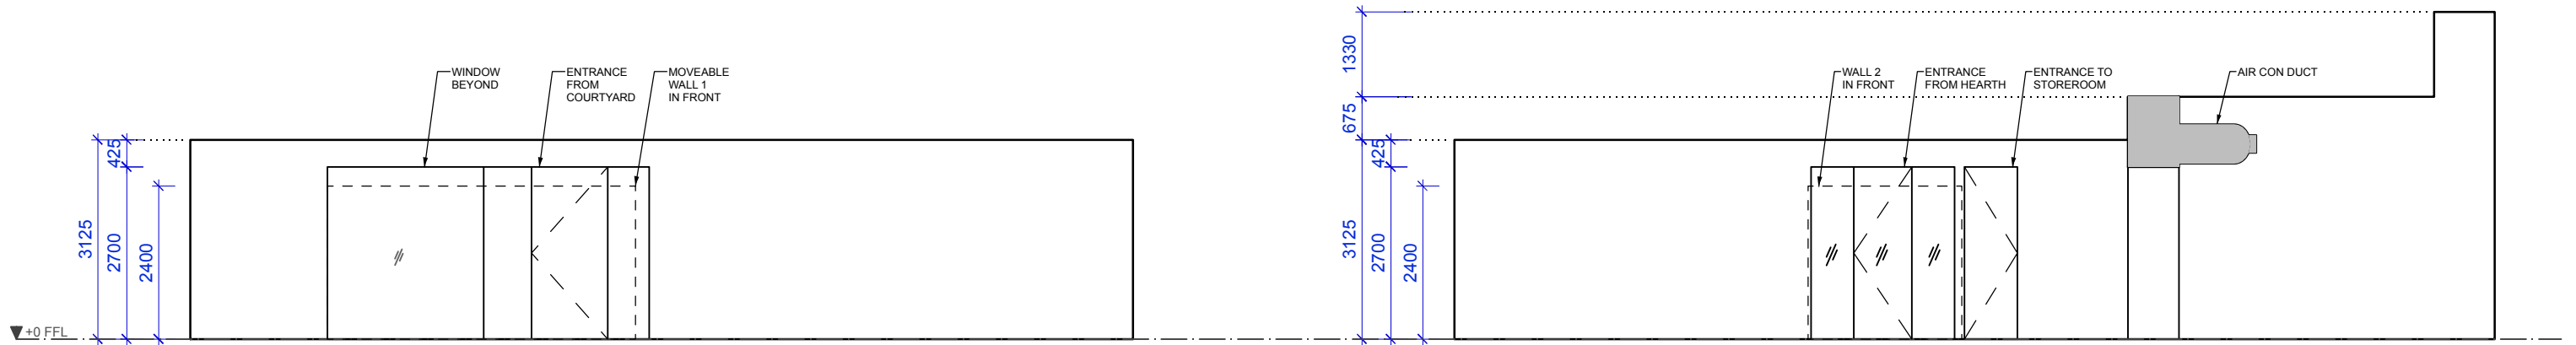


A ELEVATION
1:100

B ELEVATION
1:100

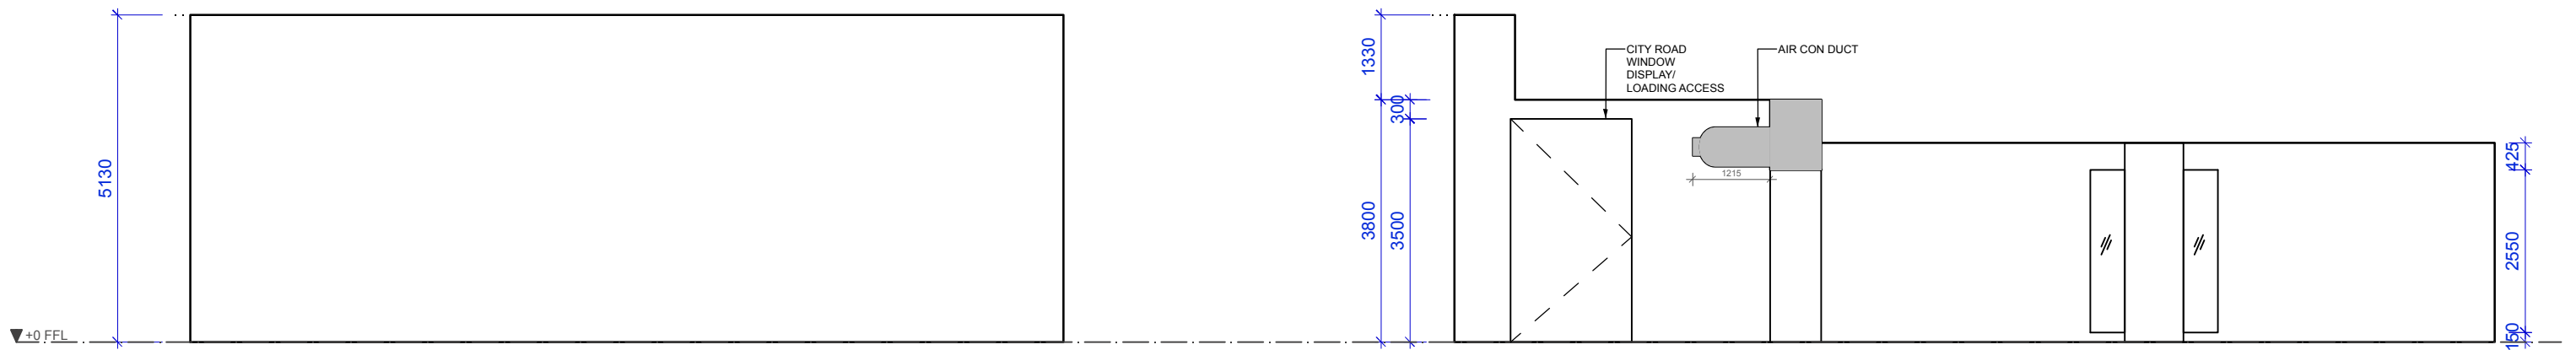

C ELEVATION
1:100

D ELEVATION
1:100

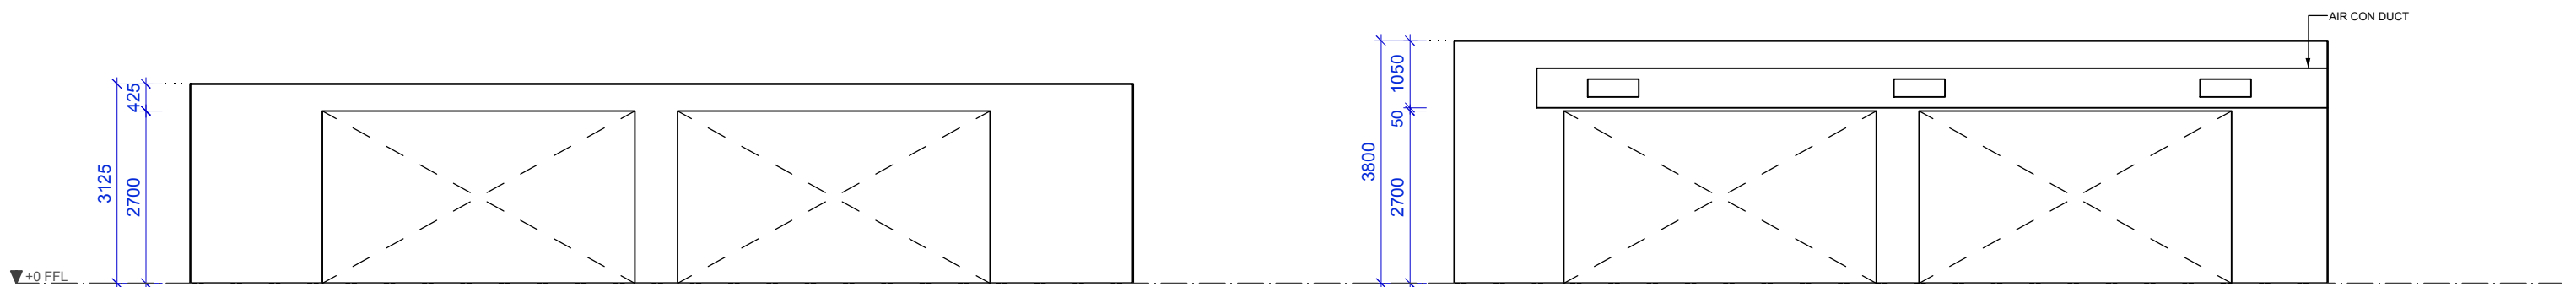


E ELEVATION
1:100

F ELEVATION
1:100

TIN SHEDS GALLERY

ELEVATIONS 1:100 @A3
13 DEC 2022



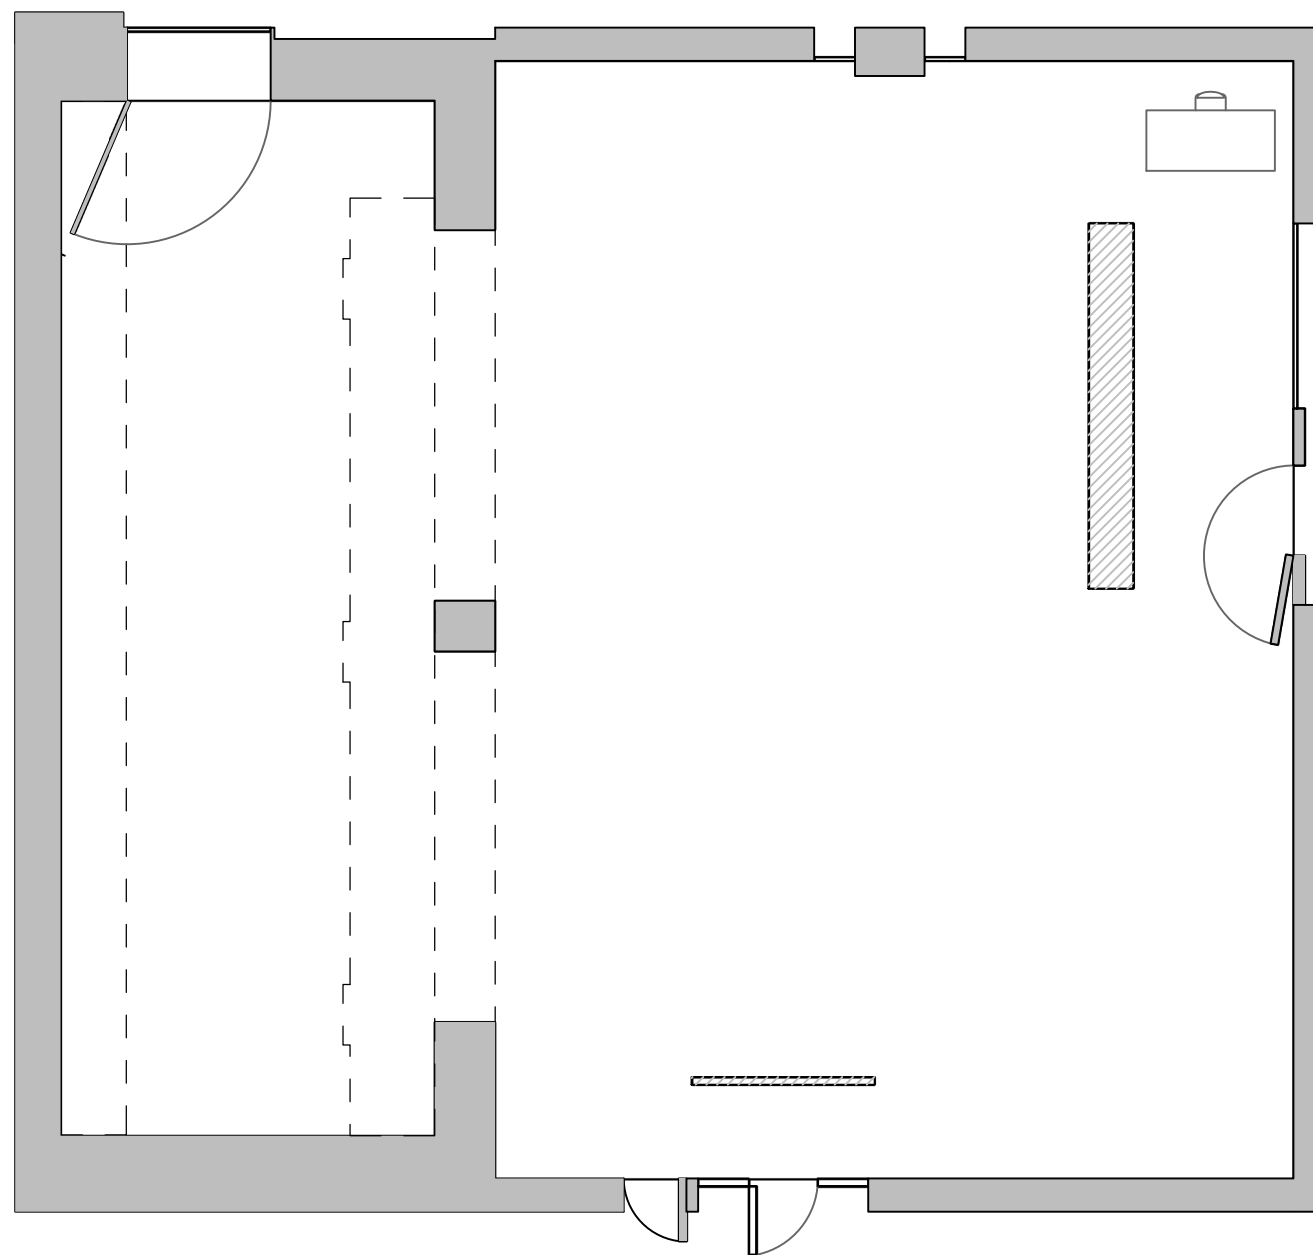

TIN SHEDS GALLERY

PLAN 1:100 @A3
13 DEC 2022

0 1 5 10m





TIN SHEDS GALLERY

Please refer to page 1 of this pdf for information on the addition of two new walls within the gallery



TIN SHEDS GALLERY

Please refer to page 1 of this pdf for information on the addition of two new walls within the gallery



TIN SHEDS GALLERY



TIN SHEDS GALLERY



TIN SHEDS GALLERY



TIN SHEDS GALLERY

Please refer to page 1 of this pdf for information on the addition of two new walls within the gallery



TIN SHEDS GALLERY

Please refer to page 1 of this pdf for information on the addition of two new walls within the gallery



TIN SHEDS GALLERY

Please refer to page 1 of this pdf for information on the addition of two new walls within the gallery