

DRAWING SCHEDULE_SSDA					
Sheet Prefix	Sheet Number	Sheet Name	Current Revision Date	Current Revision	Drawing Series
L-024-XX	00	COVER SHEET	20.09.24	4	024
L-024-XX	01	LEGEND SHEET	20.09.24	4	024
L-024-XX	03	PLANTING SCHEDULE	20.09.24	4	024
L-024-02	10	TREE RETENTION AND REMOVAL PLAN	20.09.24	6	024
L-024-02	11	ROSS ST ENTRY DEOMOLITION PLAN	20.09.24	2	024
L-024-02	20	SURFACE FINISHES LEVEL 02	20.09.24	5	024
L-024-02	30	LEVELS PLAN LEVEL 02	20.09.24	5	024
L-024-02	50	PLANTING PLAN LEVEL 02	20.09.24	5	024
L-024-02	51	PLANTING PLAN LEVEL 01 + 05	20.09.24	2	024
L-024-02	70	SECTIONS	20.09.24	4	024
L-024-02	71	SECTIONS	20.09.24	4	024



LOCATION PLAN

NOTES
THESE DRAWINGS ARE TO BE READ IN CONJUNCTION WITH ALL LANDSCAPE SCHEDULES AND TECHNICAL SPECIFICATION AND OTHER CONSULTANTS' DRAWINGS. CHECK AND VERIFY ALL DIMENSIONS AND SITE CONDITIONS PRIOR TO THE COMMENCEMENT OF ANY WORK. DO NOT SCALE DRAWINGS - REFER TO FIGURED DIMENSIONS ONLY. INFORM OCULUS OF ANY DISCREPANCIES FOR CLARIFICATION BEFORE PROCEEDING. UNLESS NOTED OTHERWISE THIS DRAWING IS NOT FOR CONSTRUCTION.

© OCULUS 2017 All rights reserved



DIAL BEFORE YOU DIG
www.1100.com.au

SERVICES SHOWN ON THIS DRAWING ARE APPROXIMATELY ONLY. THE EXACT LOCATION IS TO BE CONFIRMED ON SITE BY CONTRACTOR PRIOR TO COMMENCEMENT WORK.

ISSUE	DATE	AMENDMENT	DRN	APRVD
1	21.12.23	DRAFT SSDA	GH/AS	KS
2	04.06.24	DRAFT SSDA	GH/AS	KS
3	19.08.24	SSDA	GH/GF	KS
4	20.09.24	SSDA	GF	KS

OCULUS

Level 1, 5 Wilson Street, P.O. Box 307, Newtown, NSW, 2042
02 9557 5533 australia@oculus.info

Sydney - Gadigal Country
Melbourne - Wurundjeri Woi Wurrung Country
Canberra - Ngannawal Country

PROJECT
A01 ROSS ST TEACHING & LEARNING HUB
ROSS ST, SYDNEY UNIVERSITY

CLIENT
THE UNIVERSITY OF
SYDNEY

ARCHITECT
BVN

STATUS
SSDA

DRAWING TITLE
COVER SHEET

PROJECT N^o
S23-024

SHEET SIZE
A1

DRAWING N^o
00

ISSUE
4

GRADING

EX 0.000
x

EXISTING LEVEL

FFL 0.000
x

FINISH FLOOR LEVEL

RL 0.000
x

RELATIVE LEVEL

TS 0.000
x

TOP OF STAIR LEVEL

BS 0.000
x

BOTTOM OF STAIR LEVEL

TW 0.000
x

TOP OF WALL LEVEL

TK 0.000
x

TOP OF KERB LEVEL

1:50
←

SURFACE GRADING

SURFACE FINISHES

PV01

PAVING TYPE 01
BRUCE ROCK JUPERANA
GRANITE PAVING

PV02

PAVING TYPE 02
BRUCE ROCK COFFEE GRANITE
COBBLESTONE PAVING

PV03

PAVING TYPE 03
GREEN GRANITE PAVING TO
MATCH EXISTING

PV04

PAVING TYPE 04
ASPHALT

PV06

PAVING TYPE 06
CAST IRON TREE GRATE

PV07

PAVING TYPE 07
EXPOSED AGGREGATE
CONCRETE

PV08

PAVING TYPE 08
INSITU CONCRETE BLEACHERS

PV09

PAVING TYPE 09
GREY GRANITE PAVING TO
MATCH EXISTING

WALLS

WA01

WALL TYPE 01
200mm WIDE INSITU CONCRETE
WALL

WA02

WALL TYPE 02
INSITU CONCRETE PLANTER
WALL WITH VARIABLE WIDTH

WA03

WALL TYPE 03
150mm WIDE INSITU CONCRETE
WALL WITH GRANITE CLADDING

WA04

WALL TYPE 04
500mm WIDE INSITU CONCRETE
WALL

KERBS

KB01

KERB TYPE 01
CONCRETE KERB AND GUTTER

KB02

KERB TYPE 02
SLOTTED CONCRETE KERB

KB03

PAVING TYPE 05
SANDSTONE FLUSH KERB

FURNITURE

FN02

FURNITURE TYPE 02
FIXED TIMBER SEAT

FN03

FURNITURE TYPE 03
FIXED TIMBER TABLE

FN04

FURNITURE TYPE 04
BICYCLE HOOP

FN05

FURNITURE TYPE 05
PRECAST CONCRETE STOOL

FN06

FURNITURE TYPE 06
TIMBER BENCH WITH BACKREST

FN07a

FURNITURE TYPE 07a
STANDARD FIXED BOLLARD

FN07b

FURNITURE TYPE 07b
FIXED BOLLARD (PAS 68 RATED)

FN08

FURNITURE TYPE 08
REMOVABLE BOLLARD

STAIRS AND TACTILES

ST01

STAIR TYPE 01
JUPARANA GRANITE CLAD
CONCRETE STAIRS

ST02

STAIR TYPE 02
COFFEE GRANITE CLAD
CONCRETE STAIRS

TG01

TACTILES TYPE 01
STAINLESS STEEL TACTILES

HANDRAILS

HR01

HANDRAIL TYPE 01
STAINLESS STEEL HANDRAIL

SOFT LANDSCAPE

PL01

PLANTING TYPE 01
MASS PLANTING AT GRADE

PL02

PLANTING TYPE 02
MASS PLANTING ON
STRUCTURE

TREES

TR01

TREE TYPE 01
TREE PLANTING ON GRADE

TR02

TREE TYPE 02
TREE PLANTING ON
STRUCTURE


EX01

TREE TYPE 03
EXISTING TREE TO BE
RETAINED

EXISTING TREE TO BE RETAINED
 ORANGE DASH - SRZ
 RED DASH - TPZ

EXISTING TREE TO BE REMOVED

SSDA SITE AREA

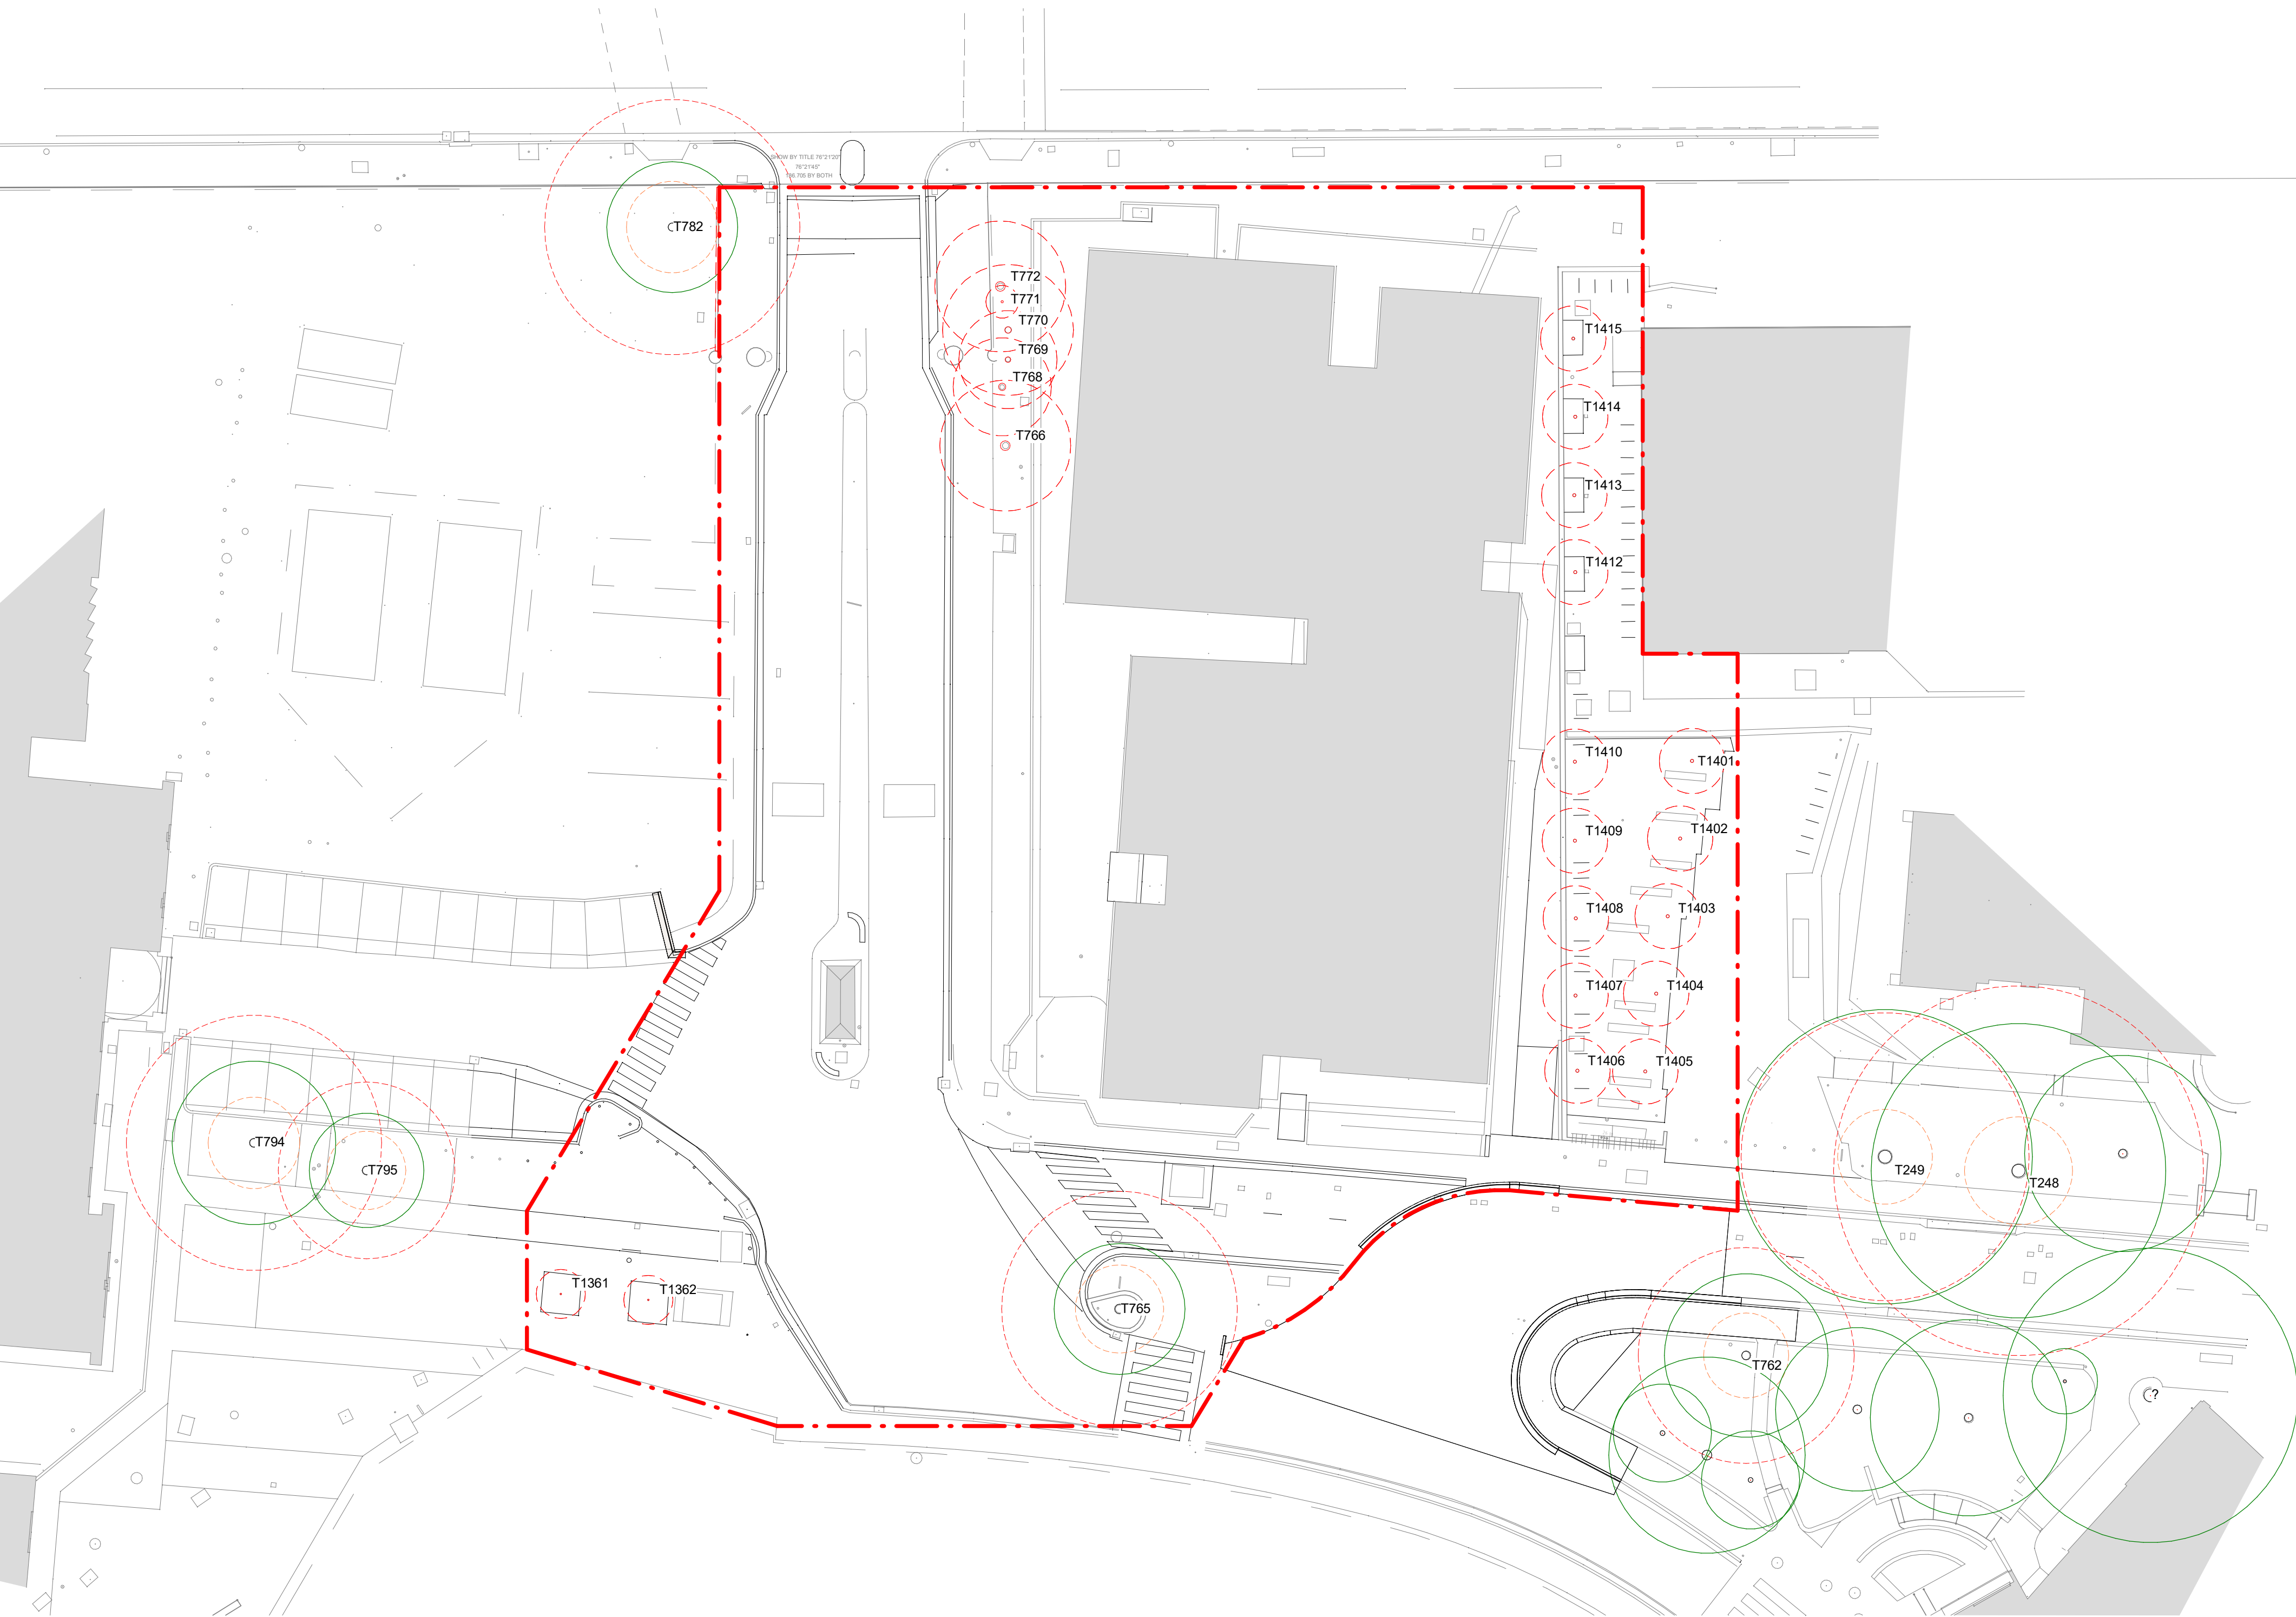

Tree No.	Species	DBH comb. (mm)	Height (m)	Radial Crown Spread (m)	Health Rating	Structural Condition Rating	Comments	Age Class	ULE (years)	L/Sign	Retention Value	Radial TP2 (m)	Radial SRZ (m)
248	<i>Lophostemon confertus</i> (Brush Box)	1010	17	10	Good	Good	Small (<25mm) deadwood in low volumes.	Mature	15-40	Very high	Priority for Retention	12	3.4
249	<i>Lophostemon confertus</i> (Brush Box)	1180	17	9	Fair	Good	Small (<25mm) deadwood in low volumes. Small (<25mm) epicormic growth in low volumes.	Mature	15-40	Very high	Priority for Retention	13.6	3.5
762	<i>Lophostemon confertus</i> (Brush Box)	550	9	10	Good	Fair	Small (<25mm) deadwood in low volumes. Partially suppressed, large trunk wound with advanced stages of decay.	Mature	15-40	Very high	Priority for Retention	6.6	2.6
765	<i>Lophostemon confertus</i> (Brush Box)	600	15	8	Fair	Good	Small (<25mm) deadwood in moderate volumes. Located in planter.	Mature	15-40	Very high	Priority for Retention	7.2	2.7
766	<i>Casuarina glauca</i> (Swamp She Oak)	600	16	7	Good	Good	Suckers at base. Partially suppressed.	Mature	15-40	Moderate	Consider for Retention	7.2	2.7
768	<i>Casuarina glauca</i> (Swamp She Oak)	450	16	5	Good	Good	Suckers at base. Heavily suppressed.	Mature	15-40	Moderate	Consider for Retention	5.4	2.4
769	<i>Casuarina glauca</i> (Swamp She Oak)	350	16	5	Good	Good	Trunk sweep, upper crown. Heavily suppressed.	Mature	15-40	Moderate	Consider for Retention	4.2	2.2
770	<i>Casuarina glauca</i> (Swamp She Oak)	400	16	8	Good	Good	Partially suppressed.	Mature	15-40	Moderate	Consider for Retention	4.8	2.3
771	<i>Casuarina glauca</i> (Swamp She Oak)	150	15	2	Good	Good	Heavily suppressed. Consists of 4x suckers.	Mature	15-40	Moderate	Consider for Retention	2.0	1.5
772	<i>Casuarina glauca</i> (Swamp She Oak)	600	18	8	Good	Good	Root suckers @ base.	Mature	15-40	Moderate	Consider for Retention	7.2	2.7
782	<i>Lophostemon confertus</i> (Brush Box)	650	15	8	Good	Good	Co-dominant inclusion, minor. Seam of adaptive growth 0-1.5m. Asymmetrical crown form.	Mature	15-40	High	Priority for Retention	7.8	2.8
794	<i>Grevillea robusta</i> (Silky Oak)	650	16	10	Good	Good	Small (<25mm) & medium (25-75mm) deadwood in low volumes.	Mature	15-40	Moderate	Consider for Retention	7.8	2.8
795	<i>Lophostemon confertus</i> (Brush Box)	450	14	7	Good	Good	Small (<25mm) deadwood in low volumes.	Mature	15-40	Very high	Priority for Retention	5.4	2.4
1401	<i>Brachyciton acerifolius</i> (Illawarra Flame Tree)	200	5	2	Fair	Good	Not in full leaf at time of assessment. Small (<25mm) deadwood in low volumes. Bark inclusion(s), minor.	Early mature	15-40	Low	Consider for Removal	2.4	1.7
1402	<i>Brachyciton acerifolius</i> (Illawarra Flame Tree)	200	5	2	Fair	Good	Not in full leaf at time of assessment. Small (<25mm) deadwood in low volumes. Bark inclusion(s), minor.	Early mature	15-40	Low	Consider for Removal	2.4	1.7
1403	<i>Brachyciton acerifolius</i> (Illawarra Flame Tree)	150	5	2	Fair	Good	Not in full leaf at time of assessment. Small (<25mm) deadwood in high volumes. Bark inclusion(s), minor.	Early mature	15-40	Low	Consider for Removal	2.0	1.5
1404	<i>Brachyciton acerifolius</i> (Illawarra Flame Tree)	200	5	2	Fair	Good	Not in full leaf at time of assessment. Small (<25mm) deadwood in moderate volumes. Bark inclusion(s), minor.	Early mature	15-40	Low	Consider for Removal	2.4	1.7
1405	<i>Brachyciton acerifolius</i> (Illawarra Flame Tree)	225	5	2	Fair	Good	Not in full leaf at time of assessment. Small (<25mm) deadwood in moderate volumes. Bark inclusion(s), minor.	Early mature	15-40	Low	Consider for Removal	2.8	1.8
1406	<i>Brachyciton acerifolius</i> (Illawarra Flame Tree)	200	5	2	Fair	Good	Not in full leaf at time of assessment. Small (<25mm) deadwood in moderate volumes. Bark inclusion(s), minor.	Early mature	15-40	Low	Consider for Removal	2.4	1.7
1407	<i>Brachyciton acerifolius</i> (Illawarra Flame Tree)	175	5	2	Fair	Good	Not in full leaf at time of assessment. Small (<25mm) deadwood in moderate volumes. Bark inclusion(s), minor.	Early mature	15-40	Low	Consider for Removal	2.2	1.7
1408	<i>Brachyciton acerifolius</i> (Illawarra Flame Tree)	175	5	2	Fair	Good	Not in full leaf at time of assessment. Small (<25mm) deadwood in moderate volumes. Bark inclusion(s), minor.	Early mature	15-40	Low	Consider for Removal	2.2	1.7
1409	<i>Brachyciton acerifolius</i> (Illawarra Flame Tree)	200	5	2	Fair	Good	Not in full leaf at time of assessment. Small (<25mm) deadwood in low volumes. Bark inclusion(s), minor.	Early mature	15-40	Low	Consider for Removal	2.4	1.7
1410	<i>Brachyciton acerifolius</i> (Illawarra Flame Tree)	175	5	2	Fair	Good	Not in full leaf at time of assessment. Small (<25mm) deadwood in low volumes. Bark inclusion(s), minor.	Early mature	15-40	Low	Consider for Removal	2.2	1.7
1412	<i>Brachyciton acerifolius</i> (Illawarra Flame Tree)	200	7	2	Fair	Good	Not in full leaf at time of assessment. Small (<25mm) deadwood in low volumes. Bark inclusion(s), minor.	Early mature	15-40	Low	Consider for Removal	2.4	1.7
1413	<i>Brachyciton acerifolius</i> (Illawarra Flame Tree)	250	7	2	Fair	Good	Not in full leaf at time of assessment. Small (<25mm) deadwood in low volumes. Bark inclusion(s), minor.	Early mature	15-40	Low	Consider for Removal	3.0	1.9
1414	<i>Brachyciton acerifolius</i> (Illawarra Flame Tree)	175	7	2	Fair	Good	Not in full leaf at time of assessment. Crown density 0-25%. Co-dominant inclusion, minor. Bark inclusion(s), minor.	Early mature	15-40	Low	Consider for Removal	2.2	1.7
1415	<i>Brachyciton acerifolius</i> (Illawarra Flame Tree)	250	7	2	Fair	Good	Not in full leaf at time of assessment. Small (<25mm) deadwood in low volumes. Bark inclusion(s), minor.	Early mature	15-40	Low	Consider for Removal	3.0	1.9
1361	<i>Nyssa sylvatica</i> (Black Tulipo)	100	4	2	Good	Good		Semi-mature	15-40	Low	Consider for Removal	2.0	1.5
1362	<i>Nyssa sylvatica</i> (Black Tulipo)	100	4	2	Good	Good		Semi-mature	15-40	Low	Consider for Removal	2.0	1.5

THESE DRAWINGS ARE TO BE READ IN CONJUNCTION WITH ALL LANDSCAPE SCHEDULES AND TECHNICAL SPECIFICATION AND OTHER CONSULTANTS DRAWINGS. CHECK AND VERIFY ALL DIMENSIONS AND SITE CONDITIONS PRIOR TO THE COMMENCEMENT OF ANY WORK. DO NOT SCALE DRAWINGS - REFER TO FIGURED DIMENSIONS ONLY. INFORM OCULUS OF ANY DISCREPANCIES FOR CLARIFICATION BEFORE PROCEEDING. UNLESS NOTED OTHERWISE THIS DRAWING IS NOT FOR CONSTRUCTION.

© OCULUS 2017 All rights reserved



SERVICES SHOWN ON THIS DRAWING ARE APPROXIMATELY ONLY. THE EXACT LOCATION IS TO BE CONFIRMED ON SITE BY CONTRACTOR PRIOR TO COMMENCEMENT WORK.

[illegible]

O C U L U S

Level 1, 5 Wilson Street, P.O. Box 307, Newtown, NSW, 2042
02 9557 5533 australia@oculus.info

Sydney - Gadigal Country
Melbourne - Wurundjeri Woi Wurrung Country
Canberra - Ngannawal Country

PROJECT
A01 ROSS ST TEACHING & LEARNING HUB
ROSS ST, SYDNEY UNIVERSITY

CLIENT
THE UNIVERSITY OF
SYDNEY


ARCHITECT
BVN

SSDA

DRAWING SCALE

2 0 2
SCALE 1:250

NORTH POINT

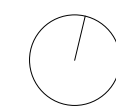

DRAWING TITLE
TREE RETENTION AND
REMOVAL PLAN

PROJECT NO.
S23-024

DRAWING N°
18

SHEET S1
A1

ISSUE



© OCULUS 2017 All rights reserved

 **DIAL BEFORE
YOU DIG**
www.1100.com.au

SERVICES SHOWN ON THIS DRAWING ARE APPROXIMATELY ONLY. THE EXACT LOCATION IS TO BE CONFIRMED ON SITE BY CONTRACTOR PRIOR TO COMMENCEMENT WORK.

[illegible]

Level 1, 5 Wilson Street, P.O. Box 307, Newtown, NSW, 2042
02 9557 5533 australia@oculus.info
Sydney - Gadigal Country
Melbourne - Wurundjeri Woi Wurrung Country
Canberra - Ngannawal Country

ARCHITECT
BVN

DRAWING SCALE



1.5 0 1.5 3 4.5 6 7.5

SCALE 1: 150 m

NORTH POINT



PROJECT Nº	SHEET SIZE
S23-024	A1
DRAWING Nº	ISSUE
51	2

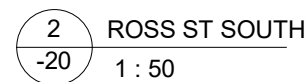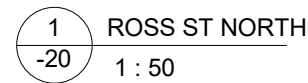

Tree and Specimen Planting Schedule						
Code	Botanical Name	Common Name	Height (m)	Spread (m)	Pot Size	Count
AC	Angophora costata	Sydney Red Gum	20.0 m	12.0 m	400 L	11
AI	Acacia implexa	Hickory Wattle	8.0 m	7.0 m	100 L	8
CC	Cyathea cooperi	Australian Tree Fern	6.0 m	3.0 m	<varies>	8
ER	Elaeocarpus reticulatus	Blueberry Ash	15.0 m	5.0 m	400 L	1
LC	Lophostemon confertus	Brush Box	18.0 m	8.0 m	400 L	7
XP	Xanthorrhoea arborea	Grass Tree	2.0 m	1.5 m	45 L	29
Grand total: 59						

Planting Schedule					
Code	Botanical Name	Common Name	Area	Plant Density (m²)	Quantity
LEVEL 01					
INTERNAL	INTERNAL	INTERNAL	15 m²	5	75
LEVEL 02					
INTERNAL	INTERNAL	INTERNAL	5 m²	5	23
NORTHERN & EASTERN BOUNDARY	NORTHERN & EASTERN BOUNDARY	NORTHERN & EASTERN BOUNDARY	213 m²	5	1063
ROSS STREET	ROSS STREET	ROSS STREET	138 m²	5	691
SCIENCE ROAD AVENUE	SCIENCE ROAD AVENUE	SCIENCE ROAD AVENUE	76 m²	5	381
SOUTHERN PLAZA	SOUTHERN PLAZA	SOUTHERN PLAZA	153 m²	5	764
LEVEL 05					
INTERNAL	INTERNAL	INTERNAL	9 m²	5	44
			608 m²		3040

SCIENCE ROAD AVENUE MIX					AREA	76
Botanical Name	Common Name	Pot Size	Height x Spread	Density /SQ.m	Mix %	Quantity
<i>Acanthus mollis</i>	Oyster Plant	200mm	1 x 1.5m	4	5%	16
<i>Aucuba japonica</i>	Gold Dust Plant	200mm	1.8 x 1.5m	4	5%	16
<i>Calathea zebrina</i>	Zebra Plant	200mm	0.9 x 0.9m	5	5%	19
<i>Dianella caerulea</i> 'Breeze'	Blue Flax Lily	200mm	0.6 x 0.6m	6	15%	69
<i>Glycine cladestina</i>	Twinning Glycine	140mm	0.4 x 2m	4	10%	31
<i>Hovea linearis</i>	Common Hovea	140mm	0.5 x 1.5m	4	5%	16
<i>Indigofera australis</i>	Australian Indigo	300mm	2 x 2m	4	10%	31
<i>Lomandra longifolia</i>	Mat Rush	140mm	1 x 0.5m	5	15%	57
<i>Pittosporum revolutum</i>	Rough Fruit Pittosporum	200mm	2 x 1m	4	5%	16
<i>Philodendron xanadu</i>	Xandu Philodendron	200mm	1 x 1m	5	5%	19
<i>Scaevola albida</i>	Fan Flower	140mm	0.3 x 1m	4	10%	31
<i>Themada australis</i>	Kangaroo Grass	140mm	0.5 x 0.5m	6	10%	46

BOSS STREET					AREA	138
Botanical Name	Common Name	Pot Size	Height x Spread	Density /SQ.m	Mix %	Quantity
<i>Dianella caerulea</i> 'Breeze'	Blue Flax Lily	140mm	0.6 x 0.6m	6	10%	83
<i>Ficinia nodosa</i>	Knobby Club Rush	140mm	1 x 2m	4	5%	28
<i>Glycine cladestina</i>	Twinning Glycine	140mm	0.4 x 2m	4	10%	56
<i>Indigofera australis</i>	Australian Indigo	200mm	2 x 2m	4	5%	28
<i>Lomandra longifolia</i>	Mat Rush	140mm	1 x 0.5m	5	10%	69
<i>Panicum simile</i>	Two Colour Panic	140mm	0.7 x 0.5m	6	10%	83
<i>Pennisetum alopecuroides</i>	Fountain Grass	140mm	0.9 x 0.5m	5	10%	69
<i>Persicaria decipiens</i>	Slender Knotwood	140mm	0.3 x 1m	4	5%	28
<i>Poa labillardieri</i>	Tussock Grass	140mm	1 x 0.5m	5	15%	104
<i>Scaevola albidia</i>	Fan Flower	140mm	0.3 x 1m	4	5%	28
<i>Themada australis</i>	Kangaroo Grass	140mm	0.5 x 0.5m	6	5%	42
<i>Zieria smithii</i>	Sandfly Zieria	140mm	2 x 1.5m	4	5%	28

SOUTHERN PLAZA					AREA	153
Botanical Name	Common Name	Pot Size	Height x Spread	Density /SQ.m	Mix %	Quantity
<i>Acanthus mollis</i>	Oyster Plant	200mm	1 x 1.5m	4	5%	31
<i>Calathea zebrina</i>	Zebra Plant	200mm	0.9 x 0.9m	5	10%	77
<i>Dianella caerulea</i>	Blue Flax Lily	140mm	0.6 x 0.8m	6	10%	92
<i>Ficinia nodosa</i>	Knobby Club Rush	140mm	1 x 2m	4	10%	62
<i>Indigofera australis</i>	Australian Indigo	300mm	2 x 2m	4	10%	62
<i>Liriope muscari</i> 'Evergreen Giant'	Lily Turf	140mm	0.6 x 0.6m	6	5%	46
<i>Neomarica gracilis</i>	Walking Iris	200mm	0.5 x 0.6m	6	10%	92
<i>Persicaria decipiens</i>	Slender Knotwood	140mm	0.3 x 1m	5	5%	39
<i>Pittosporum revolutum</i>	Rough Fruit Pittosporum	200mm	2 x 1m	4	5%	31
<i>Scaevola albidia</i>	Fan Flower	140mm	0.3 x 1m	4	10%	62
<i>Themada australis</i>	Kangaroo Grass	140mm	0.5 x 0.5m	6	10%	92
<i>Zieria smithii</i>	Sandfly Zieria	140mm	2 x 1.5m	4	10%	62

NORTHERN AND EASTERN BOUNDARY					AREA	213
Botanical Name	Common Name	Pot Size	Height x Spread	Density /SQ.m	Mix %	Quantity
<i>Billardiera scandens</i>	Apple Berry	200mm	2 x 2m	4	10%	86
<i>Cheilanthes sieberi</i>	Poison Rock Fern	200mm	0.25 x 0.5m	6	10%	128
<i>Daviesia ulicifolia</i>	Gorse Bitter-pea	140mm	1.5 x 1.5m	4	5%	43
<i>Dianella caerulea</i>	Blue Flax Lily	140mm	0.6 x 0.8m	6	5%	64
<i>Dichondra repens</i>	Kidney Weed	140mm	0.2 x 2m	5	10%	107
<i>Doodia aspera</i>	Prickly Rasp Fern	140mm	0.4 x 0.6m	6	10%	128
<i>Ficinia nodosa</i>	Knobby Club Rush	140mm	1 x 2m	4	5%	43
<i>Hardenbergia violacea</i>	False Sarsaparilla	140mm	2 x 3m	4	10%	86
<i>Lomandra longifolia</i>	Mat Rush	140mm	1 x 0.5m	5	10%	107
<i>Pseuderanthemum variabile</i>	Pastel Flower	140mm	0.3 x 1m	5	10%	107
<i>Themeda australis</i> 'Mingo'	Kangaroo Grass	140mm	0.25 x 0.5m	6	5%	64
<i>Westringia fruticosa</i> 'Mundi'	Coastal Rosemary	200mm	0.4 x 1.5m	4	10%	86

INTERNAL					AREA	15
Botanical Name	Common Name	Pot Size	Height x Spread	Density /SQ.m	Mix %	Quantity
<i>Aspidistra elatior</i>	Cast Iron Plant	200mm	1.2 x 1.5m	4	20%	12
<i>Clivia miniata</i>	Kaffir Lily	140mm	0.6 x 0.6m	5	15%	12
<i>Epipremnum aureum</i>	Devils Ivy	140mm	1 x 1m	5	15%	12
<i>Philodendron hederaceum</i>	Heartleaf Philodendron	140mm	0.6 x 0.6m	6	20%	18
<i>Spathiphyllum wallisii</i> 'Sweet Lauretta'	Peace Lily	200mm	0.7 x 0.9m	4	10%	6
<i>Syngonium podophyllum</i>	Dwarf Arrowhead Plant	140mm	0.3 x 0.6m	5	20%	15

NOTES

THESE DRAWINGS ARE TO BE READ IN CONJUNCTION WITH ALL LANDSCAPE SCHEDULES AND TECHNICAL SPECIFICATION AND OTHER CONSULTANTS DRAWINGS. CHECK AND VERIFY ALL DIMENSIONS AND SITE CONDITIONS PRIOR TO THE COMMENCEMENT OF ANY WORK. DO NOT SCALE DRAWINGS - REFER TO FIGURED DIMENSIONS ONLY. INFORM OCULUS OF ANY DISCREPANCIES FOR CLARIFICATION BEFORE PROCEEDING. UNLESS NOTED OTHERWISE THIS DRAWING IS NOT FOR CONSTRUCTION.

© OCULUS 2017 All rights reserved



SERVICES SHOWN ON THIS DRAWING ARE APPROXIMATELY ONLY. THE EXACT LOCATION IS TO BE CONFIRMED ON SITE BY CONTRACTOR PRIOR TO COMMENCEMENT WORK.

[illegible]

O C U L U S

Level 1, 5 Wilson Street, P.O. Box 307, Newtown, NSW, 2042
02 9557 5533 australia@oculus.info
Sydney - Gadigal Country
Melbourne - Wurundjeri Woi Wurrung Country
Canberra - Ngannawal Country

PROJECT
A01 ROSS ST TEACHING & LEARNING HUB
ROSS ST, SYDNEY UNIVERSITY

CLIENT
THE UNIVERSITY OF
SYDNEY

ARCHITECT
BVN

STATUS
SSDA

PROJECT N°
S23-024

DRAWING NO.
03

DRAWING TITLE
PLANTING SCHEDULE

PROJECT N°
S23-024

DRAWING NO.
03

A1

ISSUE
4