



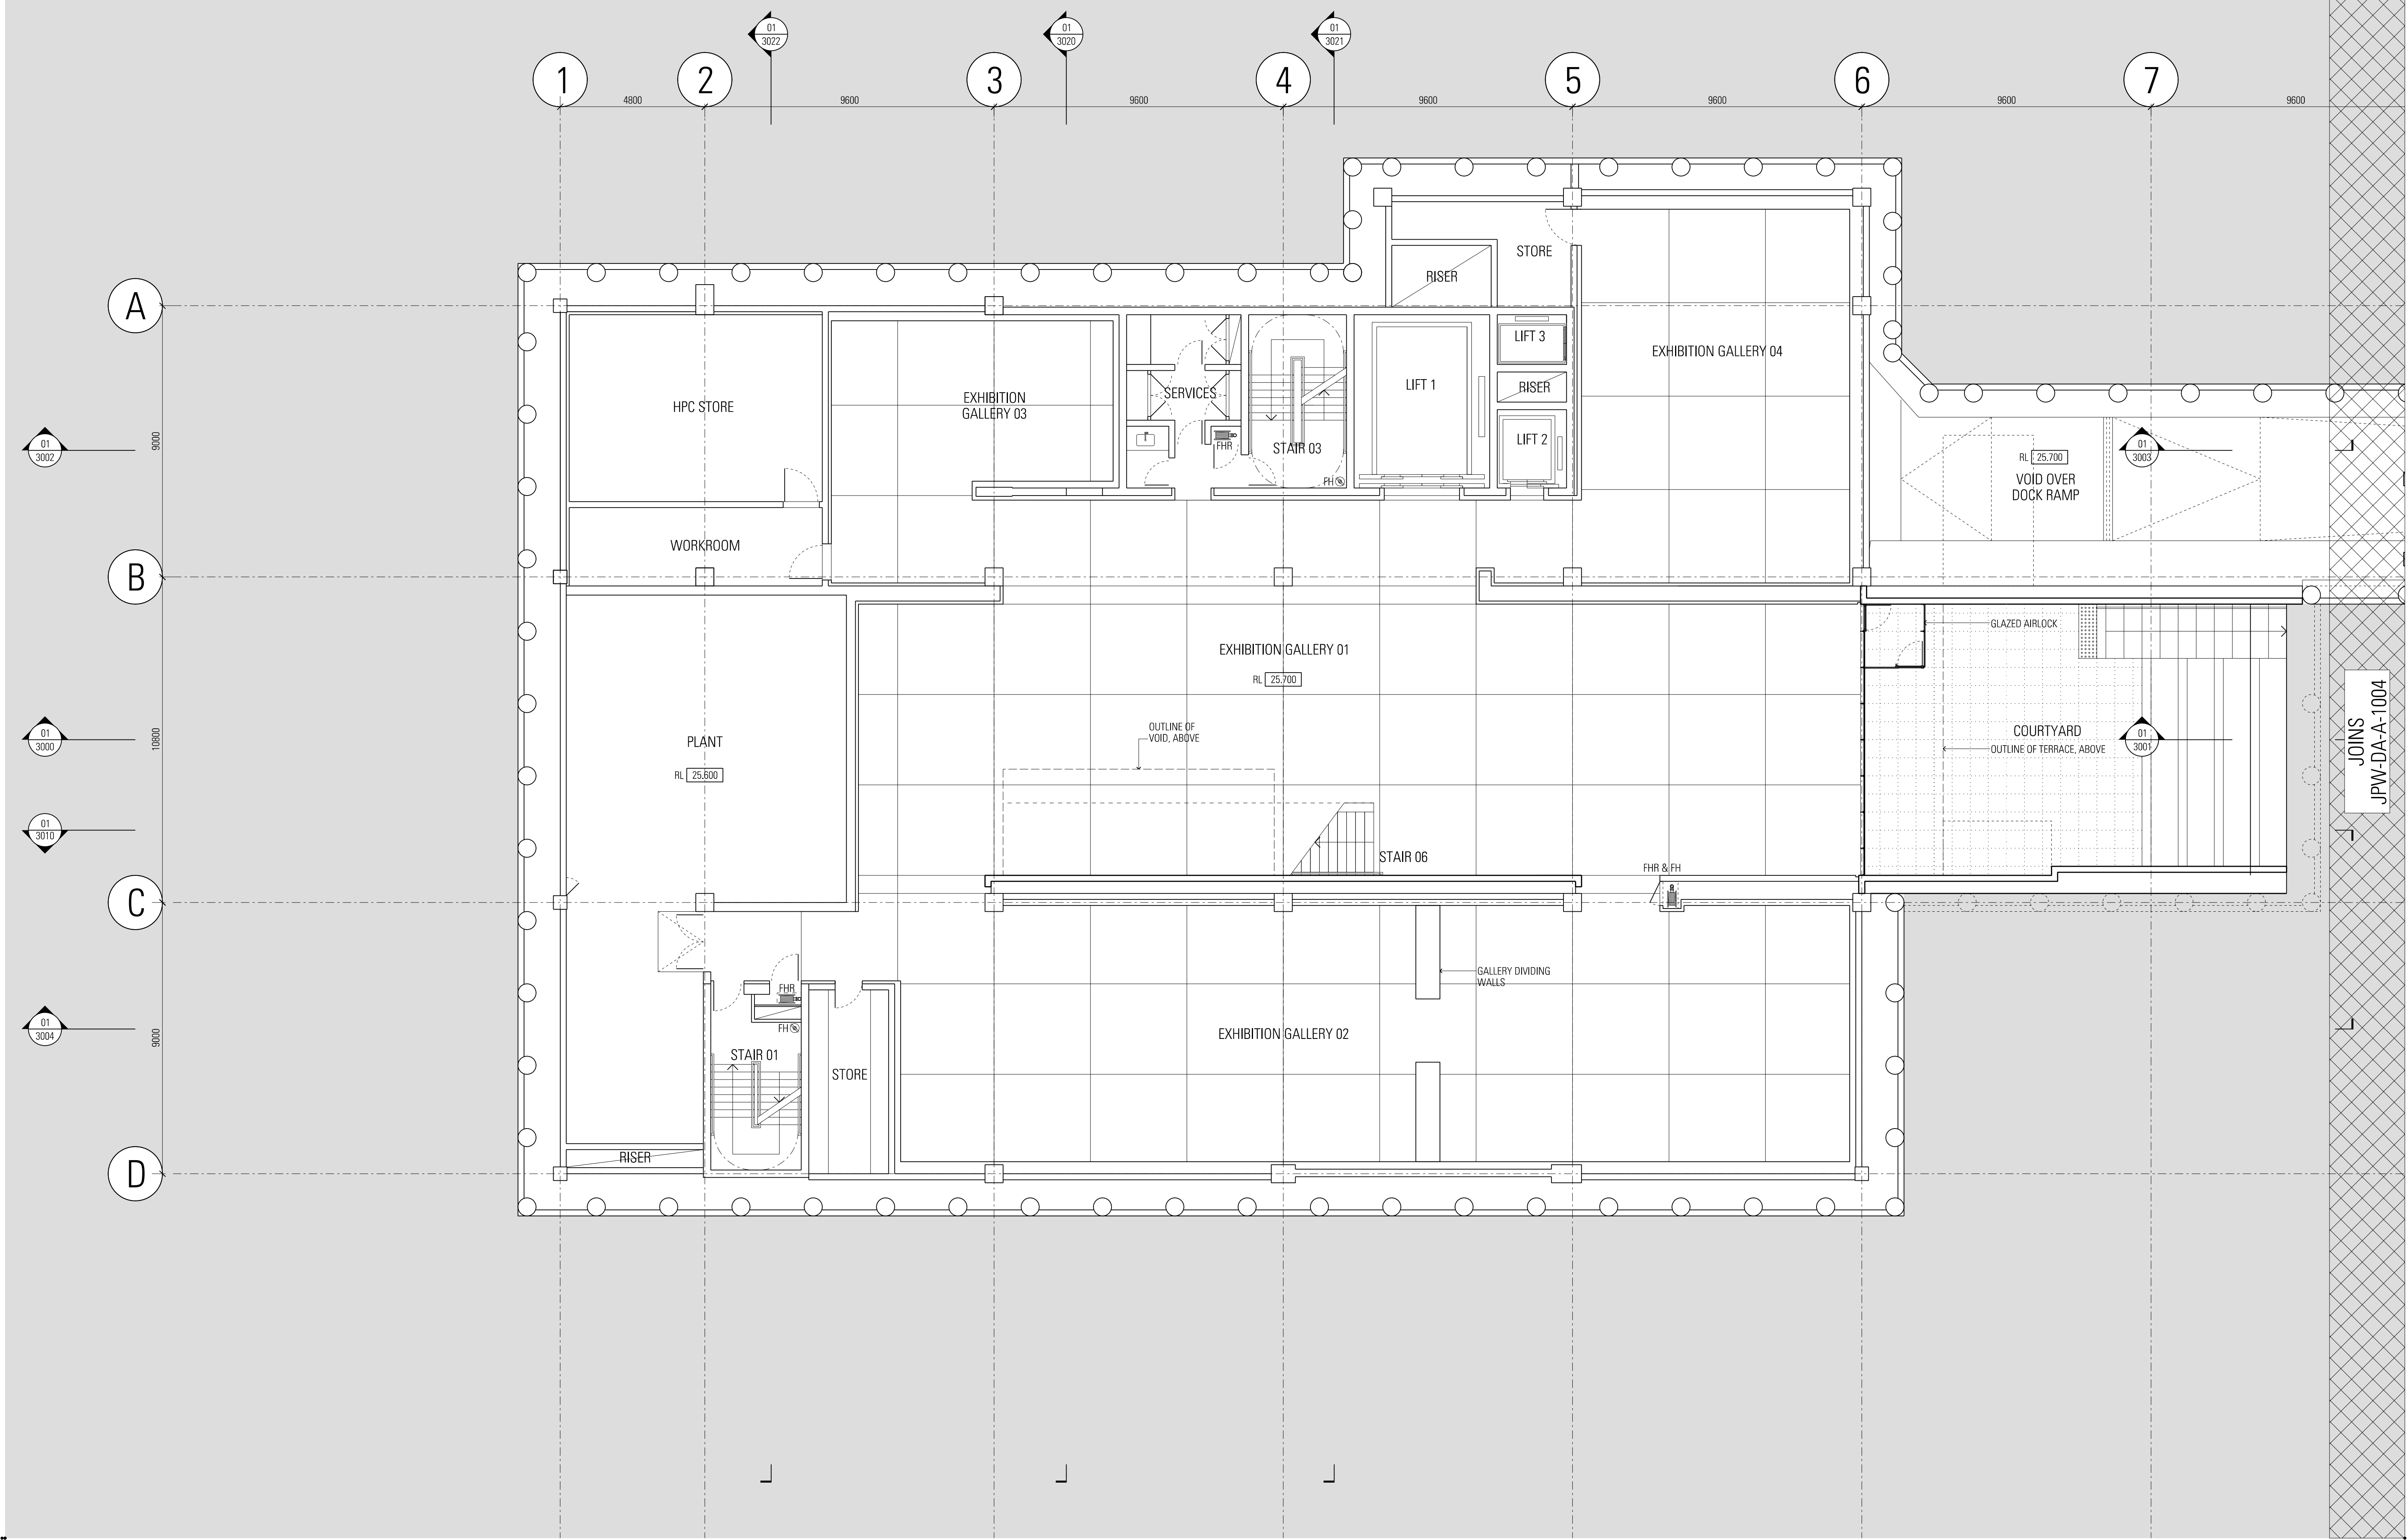

Rev	App	Old	Revision or reason for issue	Date	Notes
01	KL	DW	Development Application	17/03/2017	
02	KL	DW	Development Application	05/05/2017	
03	KL	SM	Development Application	20/11/2017	

Structural & Civil ARUP 10/102 Kent St Sydney NSW 2000 02 9320 9320	Fire Engineering ARUP 10/102 Kent St Sydney NSW 2000 02 9320 9320	Architect Arborsafe 1300 272 671 enquiries@arborsafe.com.au	Accessibility ARUP Philip Chum Suite 404, 44 Hampden Rd Artarmon NSW 2064 02 9412 2322
Building Services ARUP 10/102 Kent St Sydney NSW 2000 02 9320 9320	ESD & Facades Steersom Varming Level 8, 9 Castlereagh St Sydney NSW 2000 02 9967 2200	Town Planner MG Planning Suite 1.4, 135 Victoria Rd Drumoyne NSW 2047 02 9719 3118	BCA Group DLA Level 3, No 10 Bridge St Sydney NSW 2000 02 8355 316

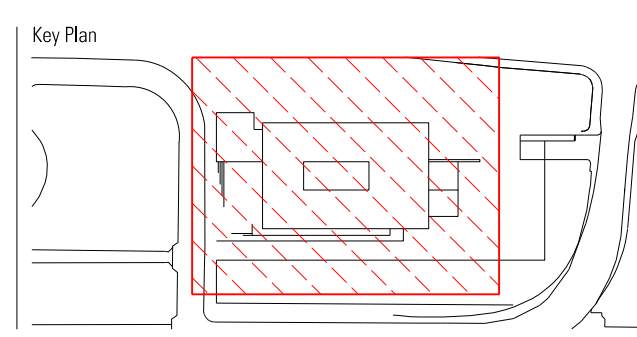

Scale / North Point

1:100 @ A1, 1:200 @ A3

0 1 2 3 5m

General Notes

Do not scale from drawing. Use marked dimensions. To be read in conjunction with all other Consultant's drawings. The Architect to be immediately notified of any discrepancies. Copyright on this drawing retained by the Architect.

Architect
**JPW
JOHNSON PILTON WALKER**
Johnson Pilton Walker Pty Ltd ACN 095 778 886
Level 10 Plaza Building Australia Square 95 Pitt Street Sydney
New South Wales 2000 Australia
Telephone +61 2 9259 5900
Facsimile +61 2 9259 5999
Email jpww@jpww.com.au

Project Title
**UNIVERSITY OF SYDNEY
CHAU CHAK WING MUSEUM**

Client
The University of Sydney
Sydney
NSW
2006

Drawing Title
**GENERAL ARRANGEMENT
PLAN
LOWER LEVEL 1 - 1**

Project Number
15037

Drawing Number
JPW-DA-A-1003

Documentation Stage
Revision
**DA
02**