


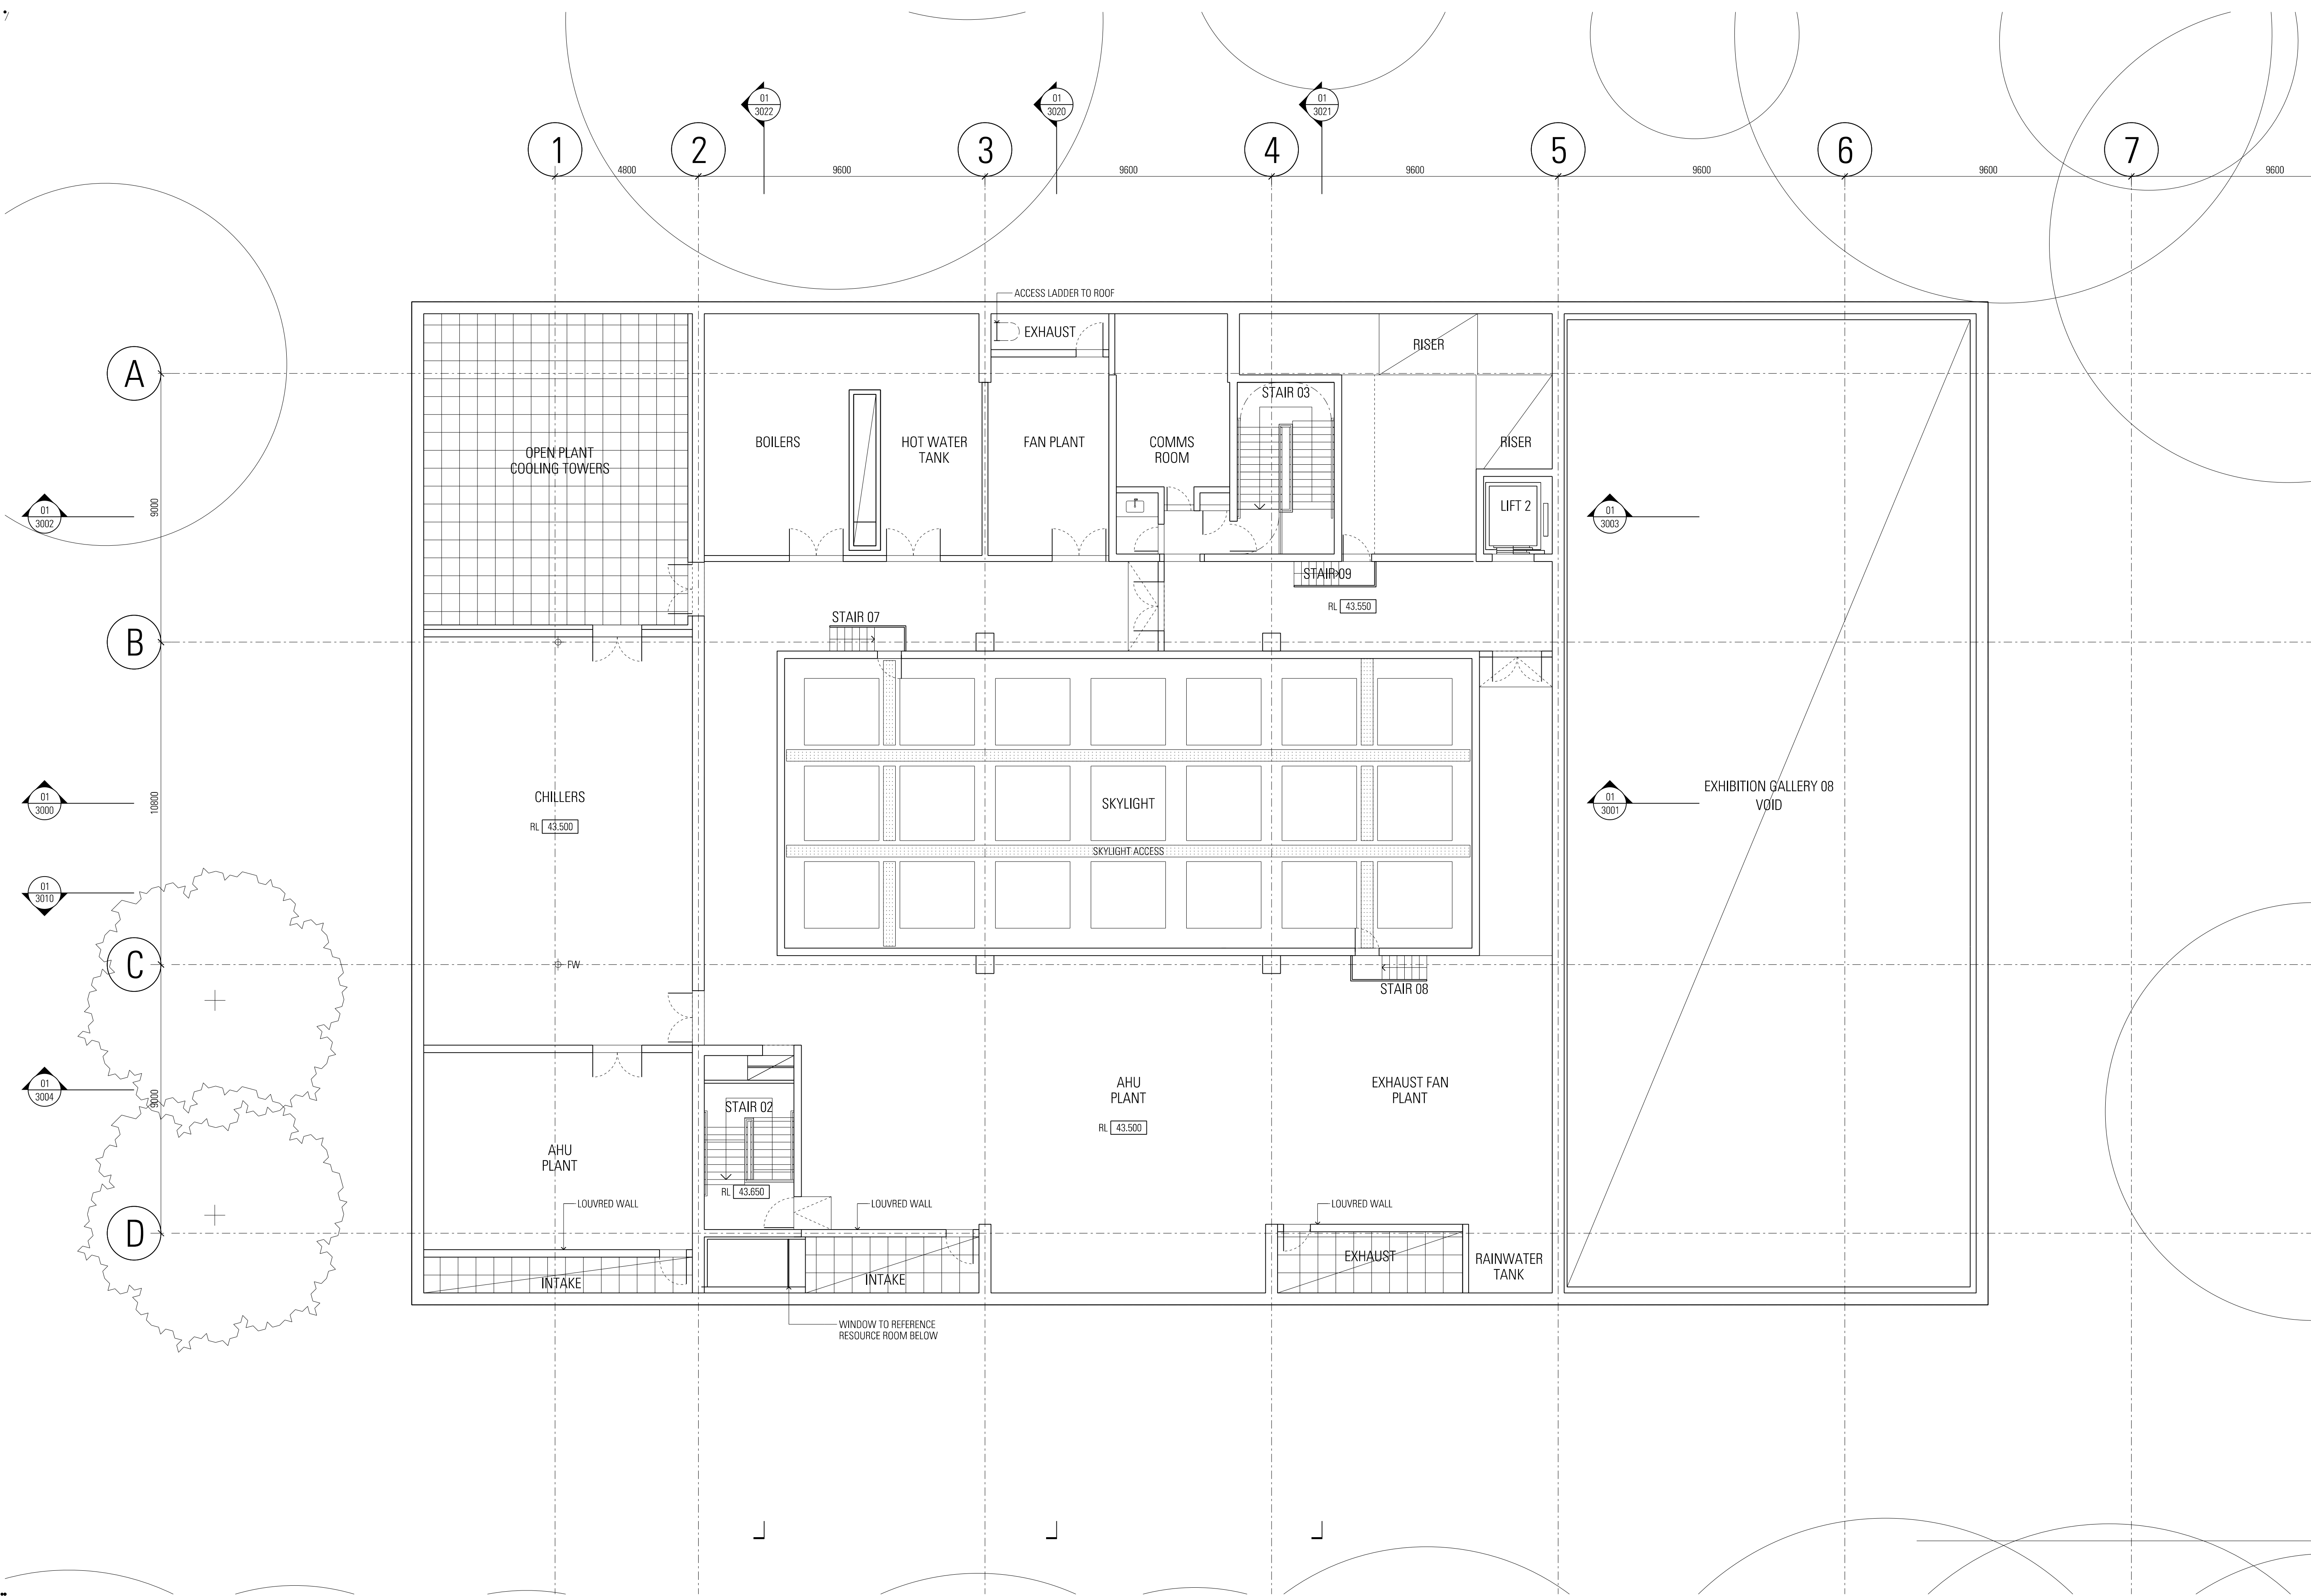

Rev 01 02	App KL KL SM	Revision or reason for issue Development Application Development Application Development Application	Date 17/03/2017 05/05/2017 20/11/2017	Notes	Structural & Civil ARUP 10/102 Kent St Sydney NSW 2000 02 9320 9320	Fire Engineering ARUP 10/102 Kent St Sydney NSW 2000 02 9320 9320	Architect Arborsafe 1300 272 671 enquiries@arborsafe.com.au	Accessibility Philip Chua Suite 404, 44 Hampden Rd Artarmon NSW 2064 02 9412 2322	Key Plan	Scale / North Point 1:100 @ A1, 1:200 @ A3 0 1 2 3 5m	Architect JPW JOHNSON PILTON WALKER Johnson Pilton Walker Pty Ltd ACN 095 778 886 Level 10 Plaza Building Australia Square 95 Pitt Street Sydney New South Wales 2000 Australia Telephone +61 2 9259 5900 Facsimile +61 2 9259 5999 Email jpw@jpw.com.au	Project Title UNIVERSITY OF SYDNEY CHAU CHAK WING MUSEUM	Client The University of Sydney Sydney NSW 2006	Drawing Title GENERAL ARRANGEMENT PLAN PLANT LEVEL	Project Number 15037 Drawing Number JPW-DA-A-1009	Documentation Stage DA Revision 02
--	--	--	---	--	--	--	---	--	---------------------------------	--	---	---	--	--	---	--