


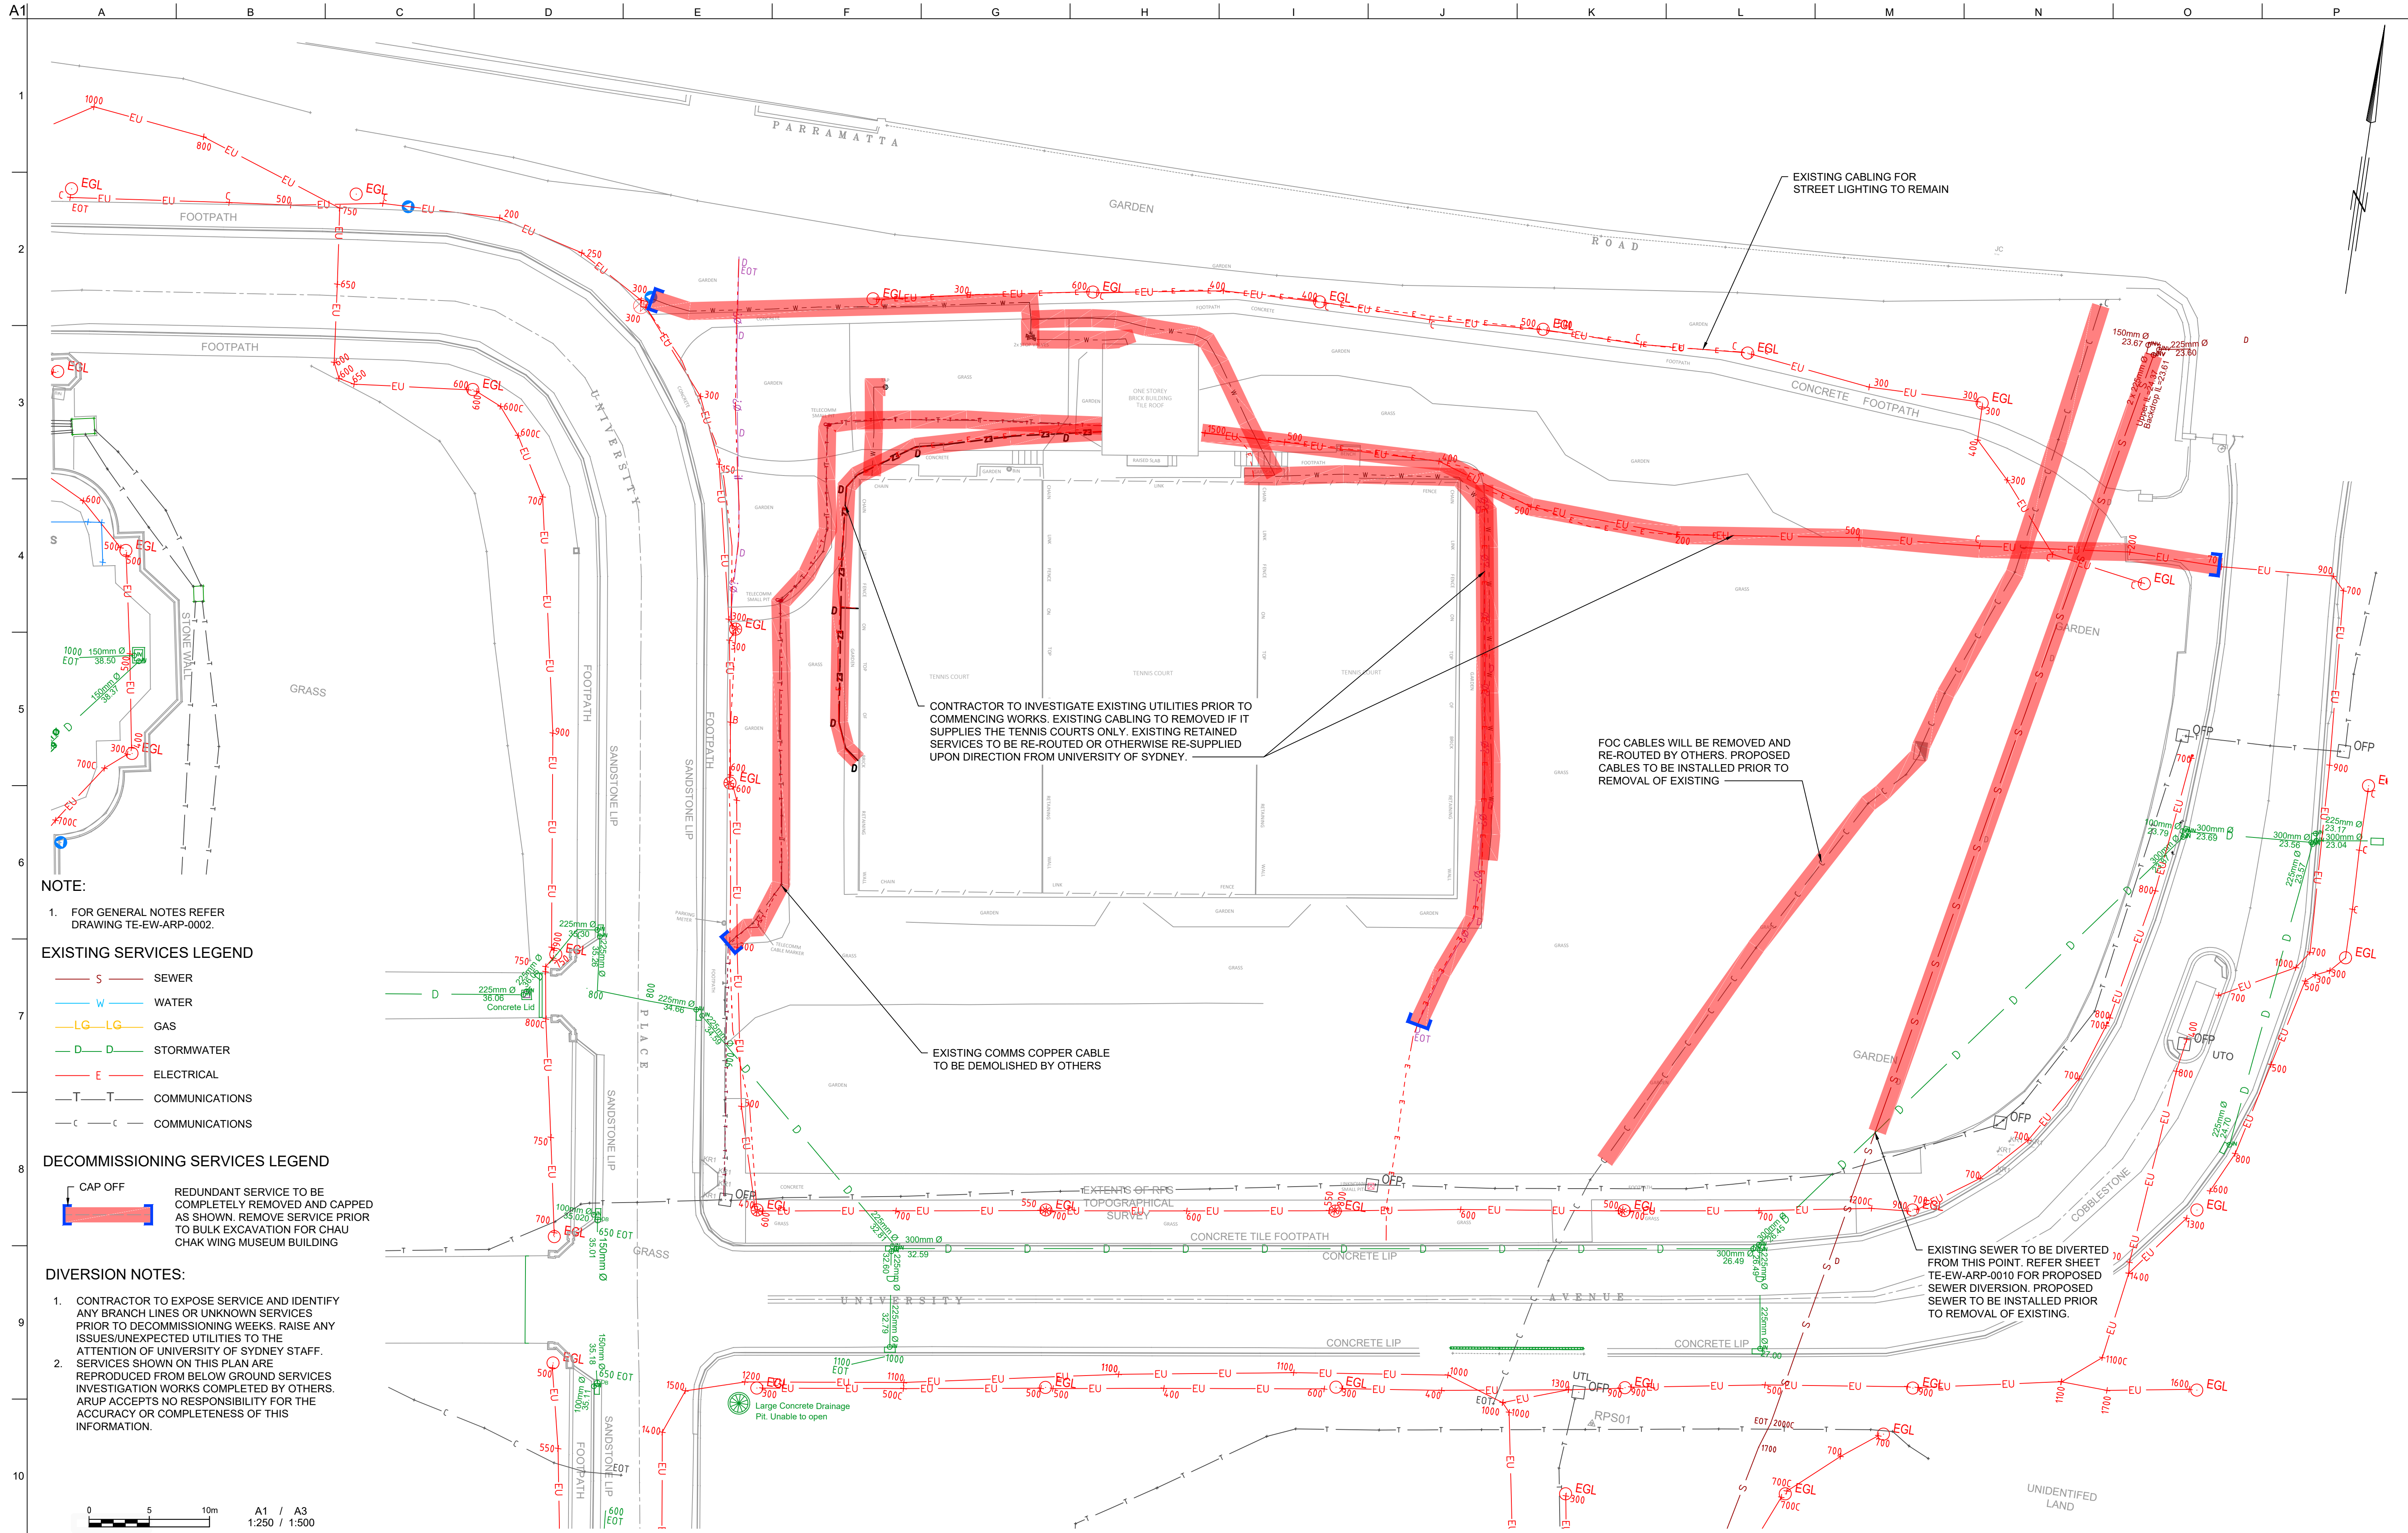

NOTE:

- 1. FOR GENERAL NOTES REFER DRAWING TE-EW-ARP-0002.

EXISTING SERVICES LEGEND

- S — SEWER
- W — WATER
- LG — LG — GAS
- D — D — STORMWATER
- E — ELECTRICAL
- T — T — COMMUNICATIONS
- C — C — COMMUNICATIONS

DECOMMISSIONING SERVICES LEGEND

- CAP OFF
- REDUNDANT SERVICE TO BE COMPLETELY REMOVED AND CAPPED AS SHOWN. REMOVE SERVICE PRIOR TO BULK EXCAVATION FOR CHAU CHAK WING MUSEUM BUILDING

DIVERSION NOTES:

- 1. CONTRACTOR TO EXPOSE SERVICE AND IDENTIFY ANY BRANCH LINES OR UNKNOWN SERVICES PRIOR TO DECOMMISSIONING WEEKS. RAISE ANY ISSUES/UNEXPECTED UTILITIES TO THE ATTENTION OF UNIVERSITY OF SYDNEY STAFF.
- 2. SERVICES SHOWN ON THIS PLAN ARE REPRODUCED FROM BELOW GROUND SERVICES INVESTIGATION WORKS COMPLETED BY OTHERS. ARUP ACCEPTS NO RESPONSIBILITY FOR THE ACCURACY OR COMPLETENESS OF THIS INFORMATION.



A1 / A3
1:250 / 1:500

Issue	Date	By	Chkd	Appd

Issue	Date	By	Chkd	Appd

Issue	Date	By	Chkd	Appd

ARUP

Arup, Level 10, 201 Kent St
Sydney, NSW, 2000
Tel +61 (02) 8320 9320 Fax +61 (02) 8320 9321
www.arup.com.au



Client
University of Sydney
Chau Chak Wing Museum
Enabling Works

Drawing Title
Service Co-ordination
Decommissioning Works
Plan

Scale at A1 1:250

Discipline Civil

Job No

248177

Drawing No

TE-EW-ARP-0010

Drawing Status

Tender

Issue

0