


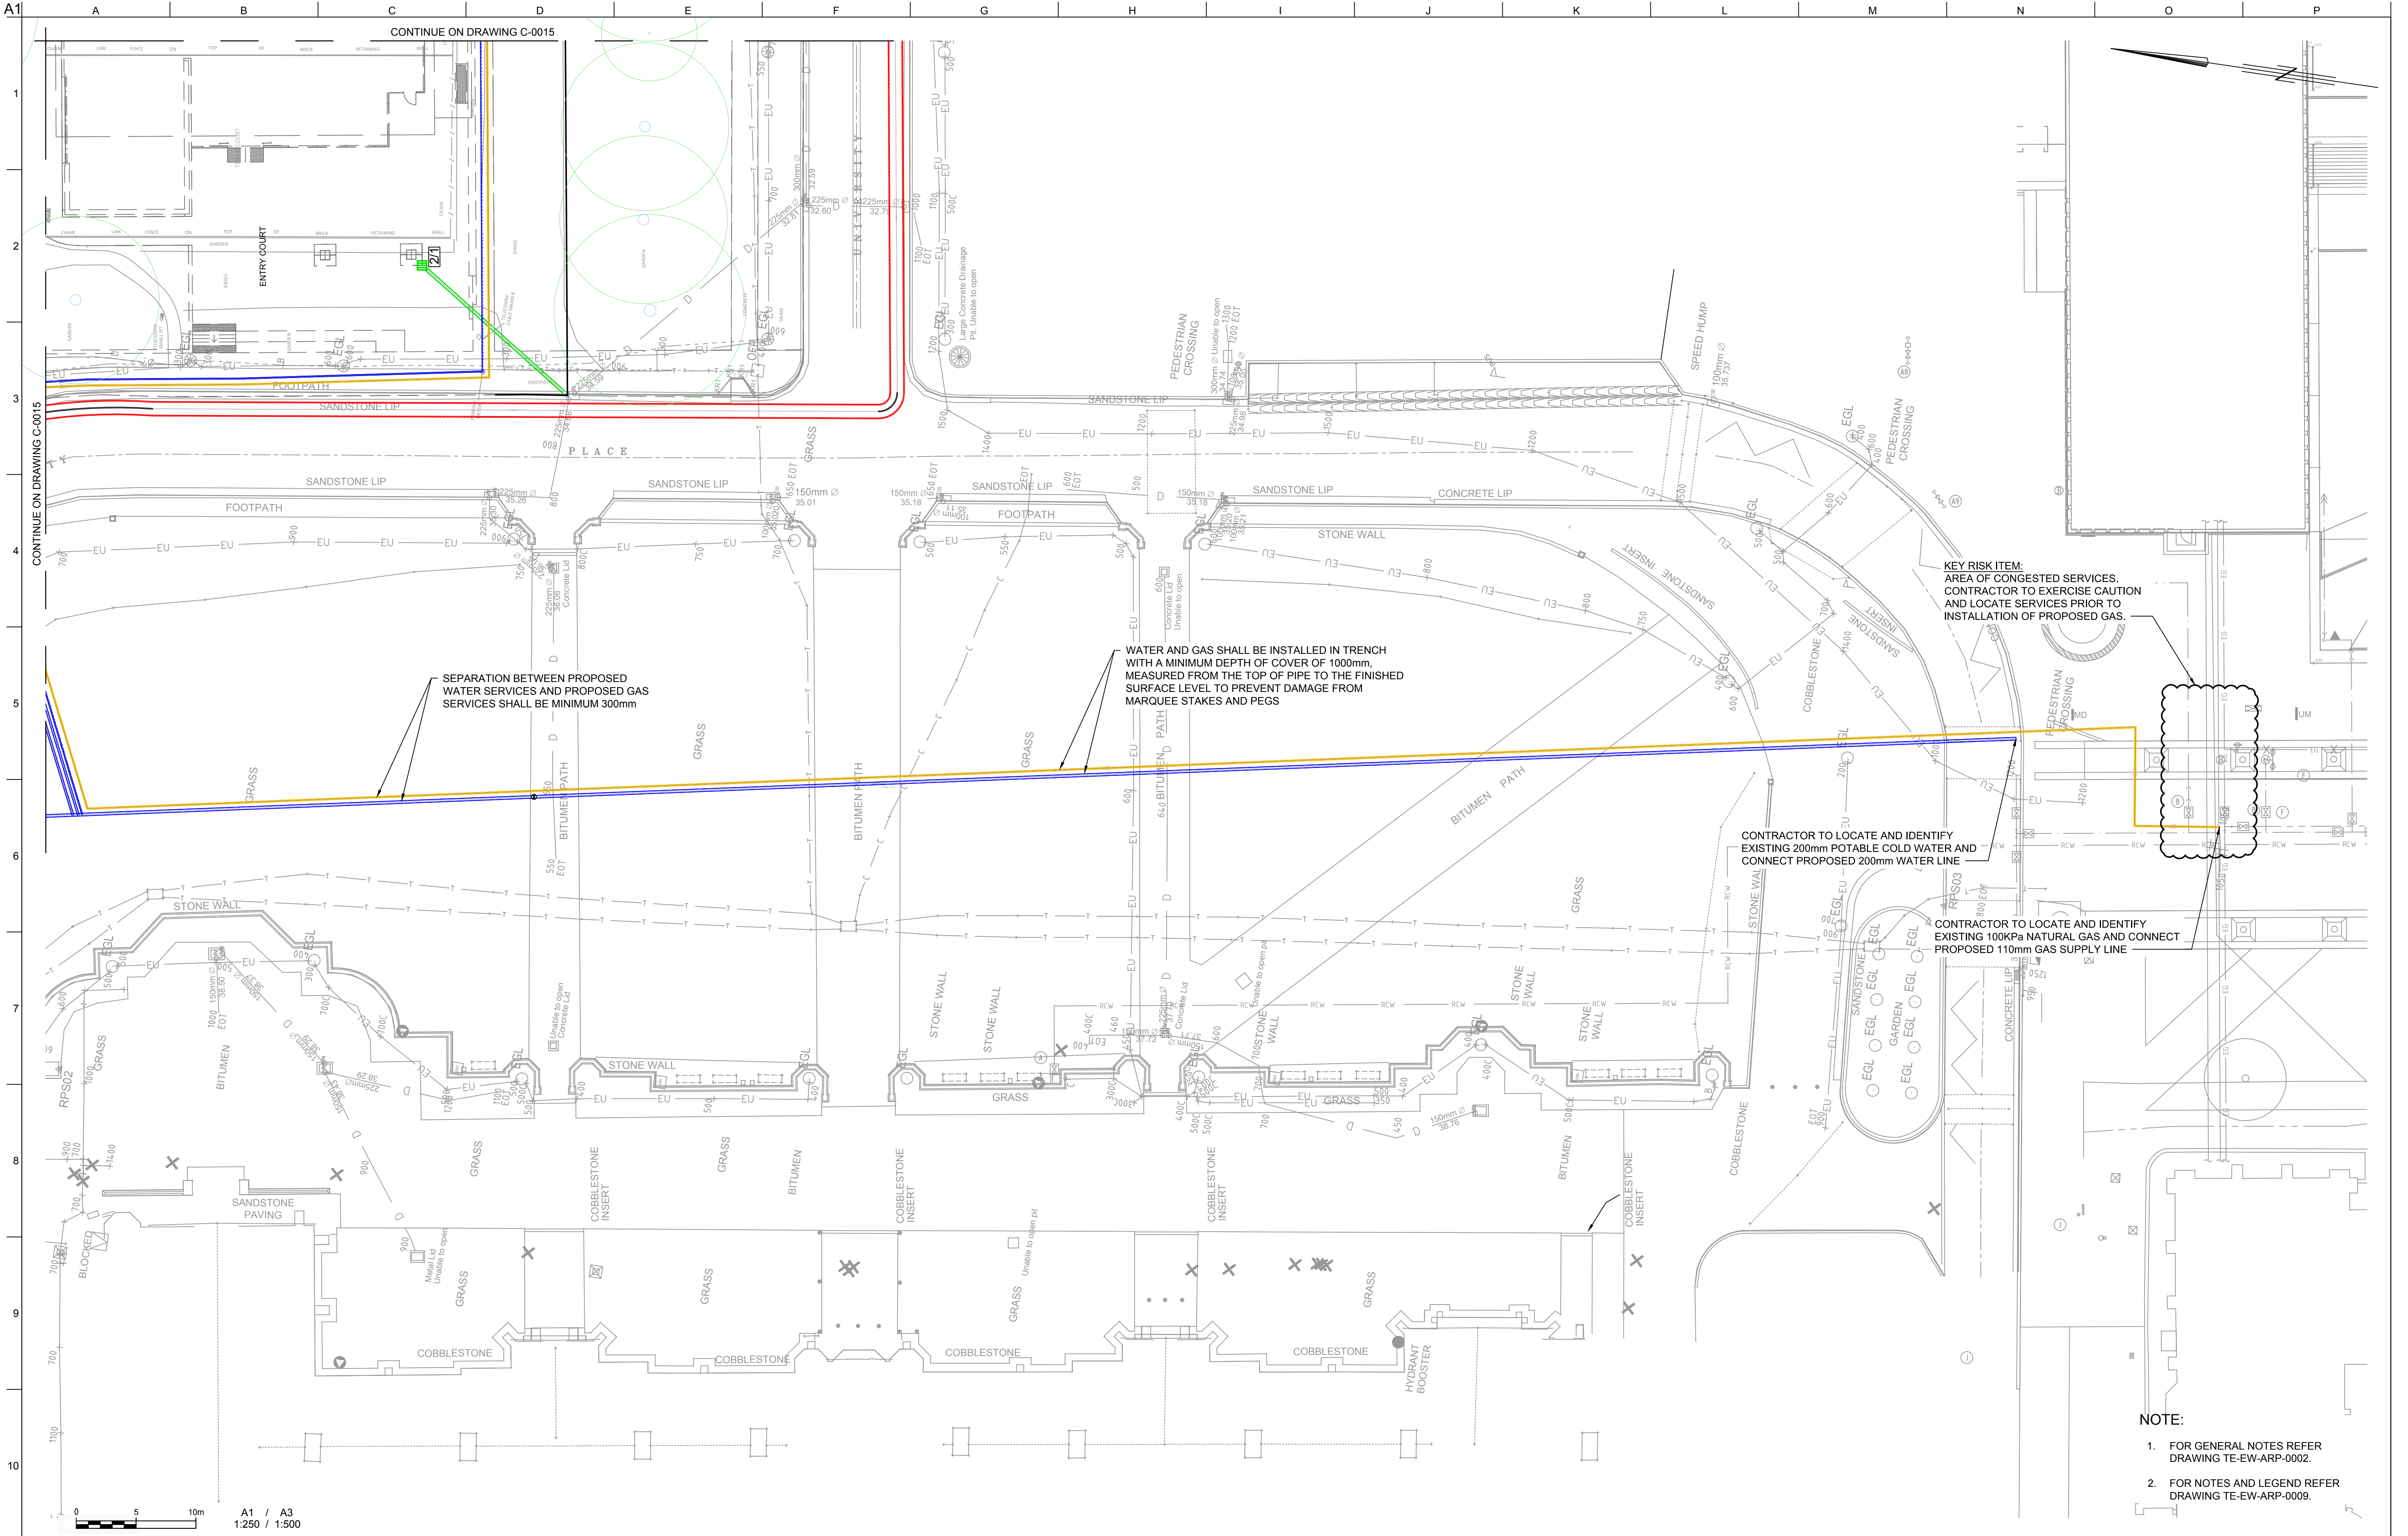

- NOTE:
1. FOR GENERAL NOTES REFER DRAWING TE-EW-ARP-0002.
 2. FOR NOTES AND LEGEND REFER DRAWING TE-EW-ARP-0009.

Issue	Date	By	Chkd	Appd

Issue	Date	By	Chkd	Appd

00	11/20/2017	JE	MR	DC
Tender Issue				
0	14/11/2017	JE	MR	DC
Issue	Date	By	Chkd	Appd

ARUP

Arup, Level 10, 201 Kent St
Sydney, NSW, 2000
Tel +61 (0)2 9320 9320 Fax +61 (0)2 9320 9321
www.arup.com.au



Client
University of Sydney
Chau Chak Wing Museum
Enabling Works

Job Title
Service Co-ordination
Plan
Sheet 2

Scale at A1 1:250	
Discipline Civil	
Job No 248177	Drawing Status Tender
Drawing No TE-EW-ARP-0016	Issue 00